



SAN. SEWER M.H. AT 0+29
 INV. 8' NORTH 221.97
 INV. 10' SOUTH 220.87
 FRAME 228.1

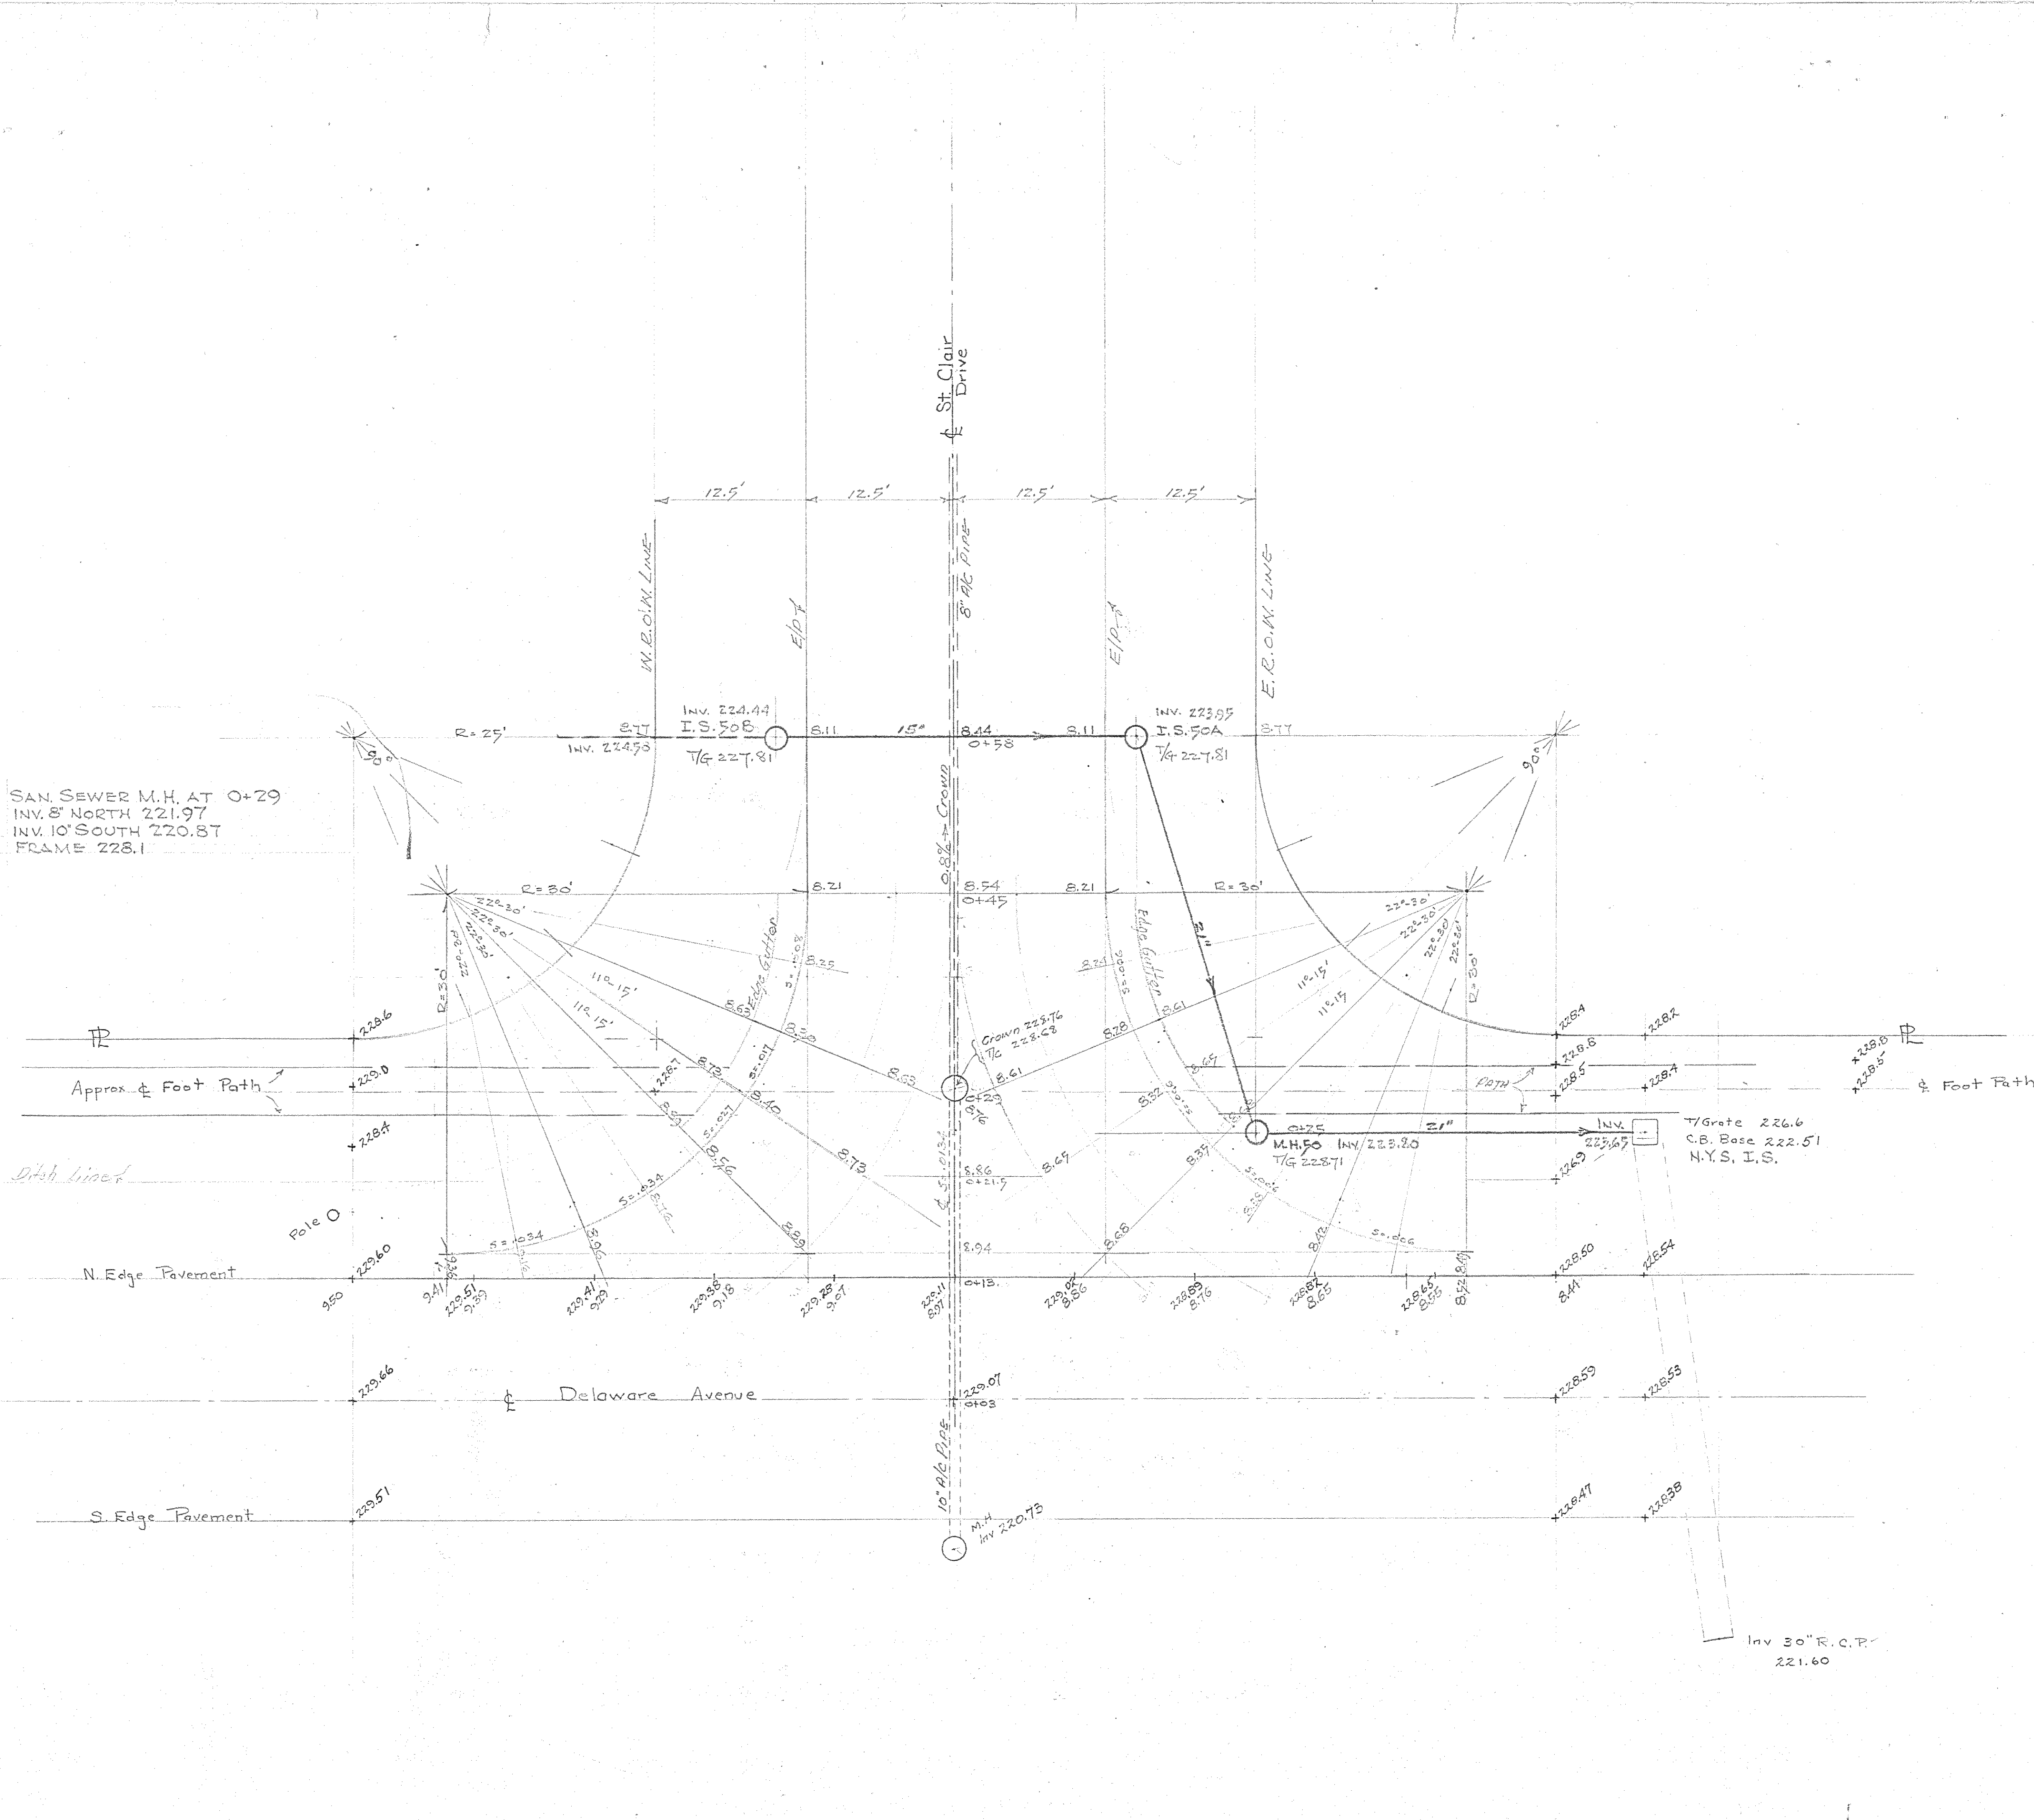

Bench Mark
 T/Not Pt/Arrow Hyd in front of #559 Delaware
 Elev. 230.18

NOTE: DESIGN ELEVATIONS ARE SHOWN 8.76 ETC.
 ACTUAL (FIELD) ELEVATIONS ARE SHOWN 228.76.

App. Lgs at W.P.C. Dd.
 from Ditch to Vacant Lot.

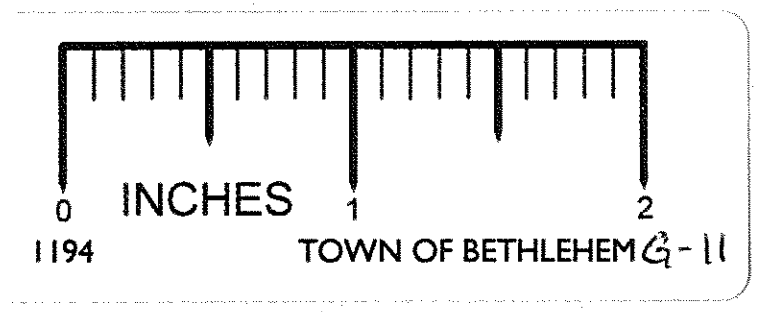

Intersection St. Clair Drive & Delaware Ave

Scale 1" = 10'