


6-11

6-11


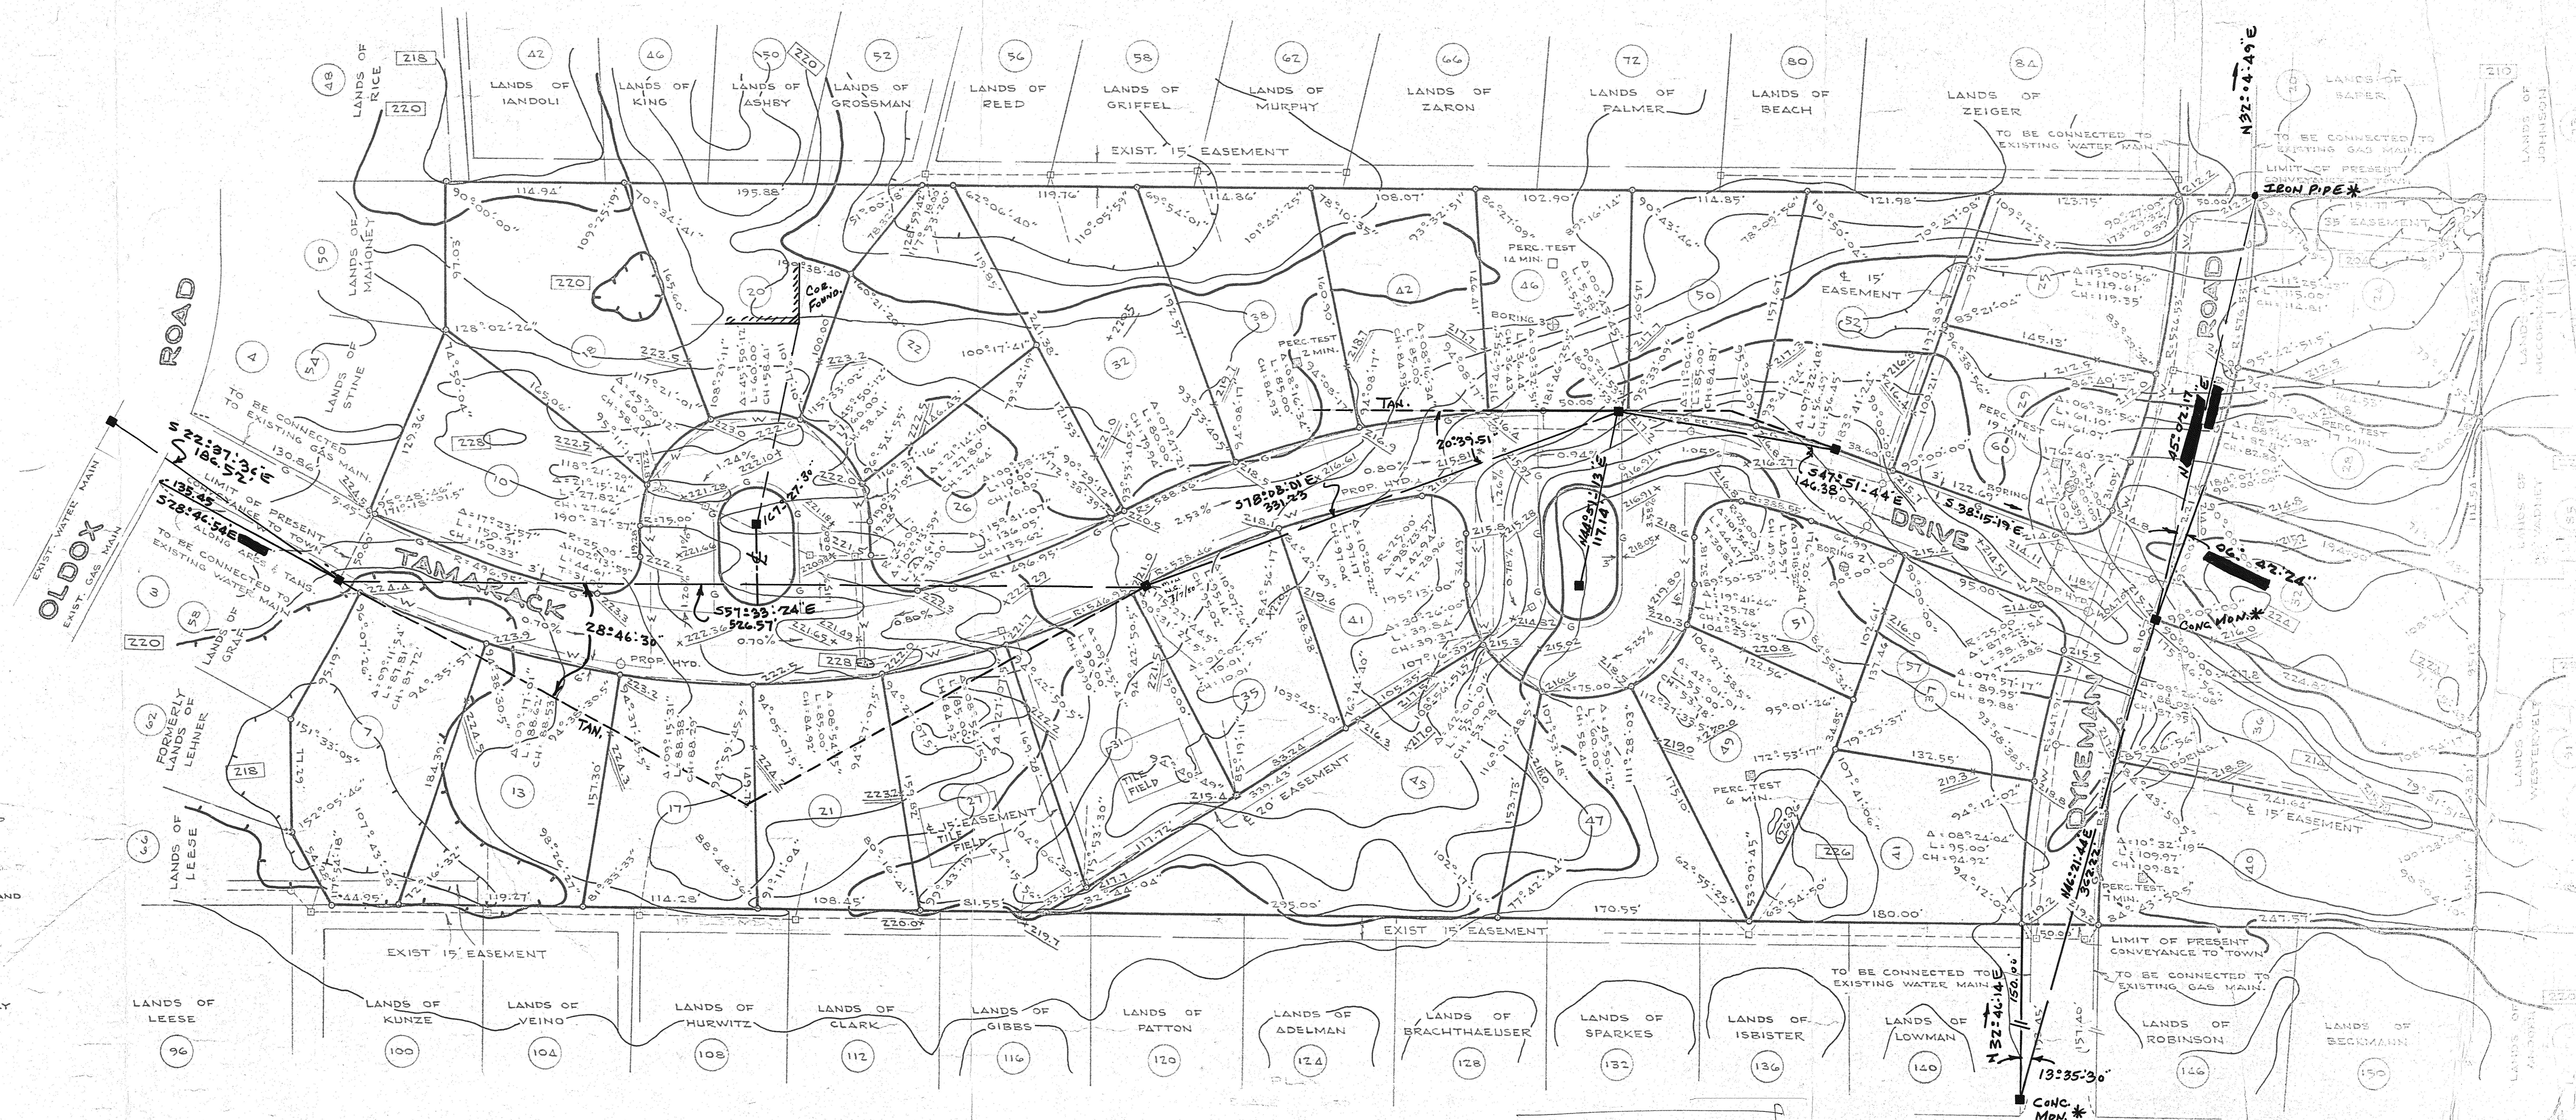


NO	WATER	TABLE	FOUND
1			
2			
3			
4			

BORING (NOT TO SCALE)


GENERAL NOTES

- DESIGN OF SEPTIC TANK AND TILE FIELD BASED ON FOUR (4) BEDROOM HOUSE AND A 20 MINUTE PERCOLATION TEST.
- LINES FROM HOUSE TO SEPTIC TANK TO BE 4" Ø CAST IRON PIPE W/LEAD CAULKED JOINTS 1/2" FT.; TANK TO DISTRIBUTION BOX TO BE SOLID ORANGURUB 1/2" FT.; BOX TO DISPOSAL FIELD TO BE SOLID ORANGURUB 1/2" FT.; FIELD TO BE PERFORATED TILE 1/2" FT. TO LEVEL

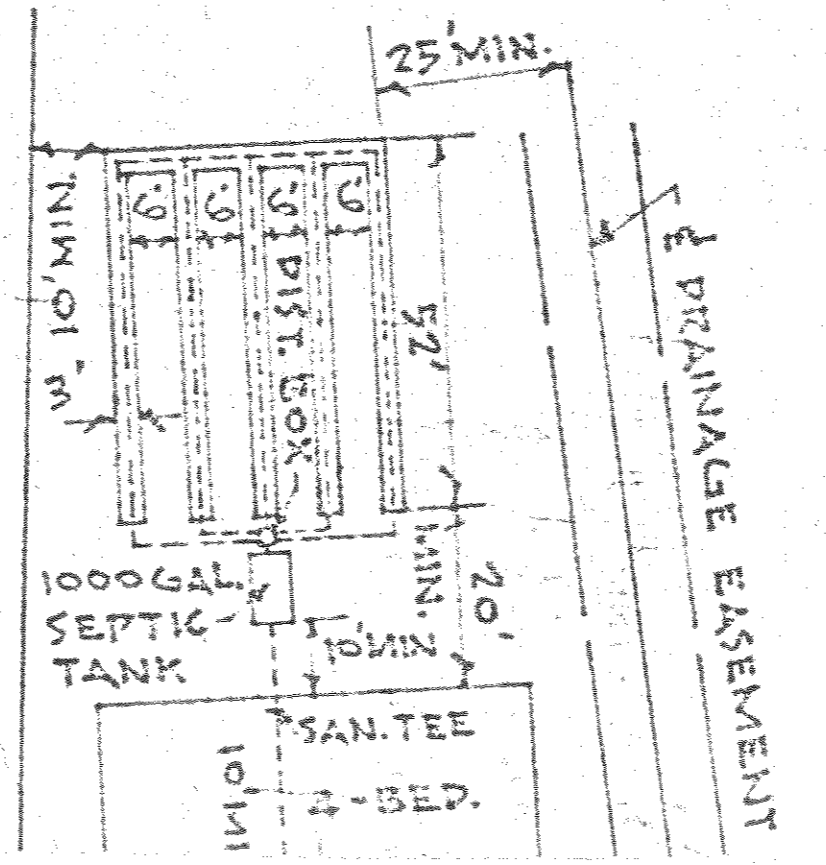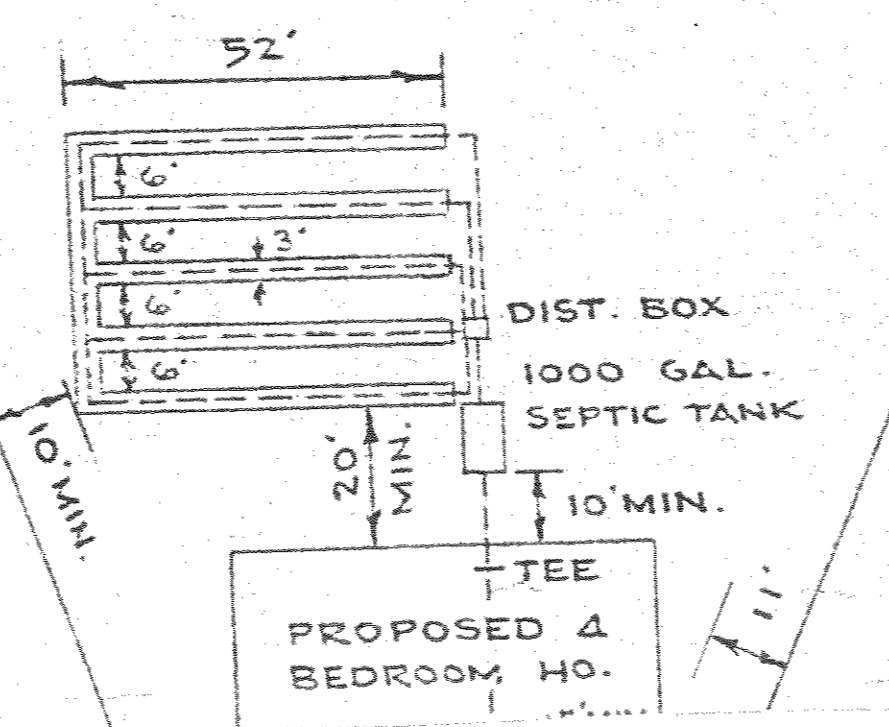

PLAN SCALE - 1"=50'

MONUMENTATION MAP OF VILLAGE PARK

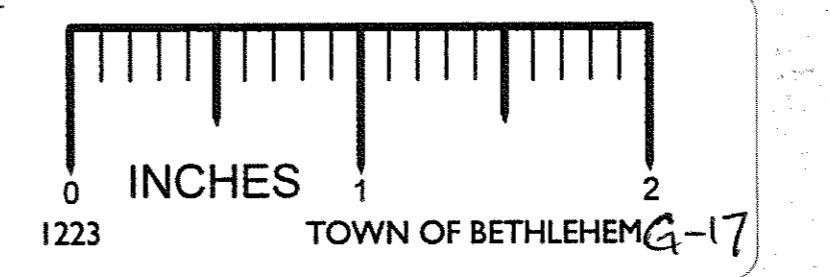

MOSHER ROAD

* - DO NOT USE MONUMENTATION ON DYKMAN ROAD WITH TAMABACK DR. THE MONS. WERE ADJUSTED TO FIT ONLY DYKMAN RD.

P. J. S. H. B.

REC'D OCT 1970

