


EXIST. 15' EASEMENT


Palmer Co. 3-288,04

LIMIT OF PRESENT CONVEYANCE TO TOWN

OLDFOX ROAD  
VILLAGE PARK  
SECTION 1

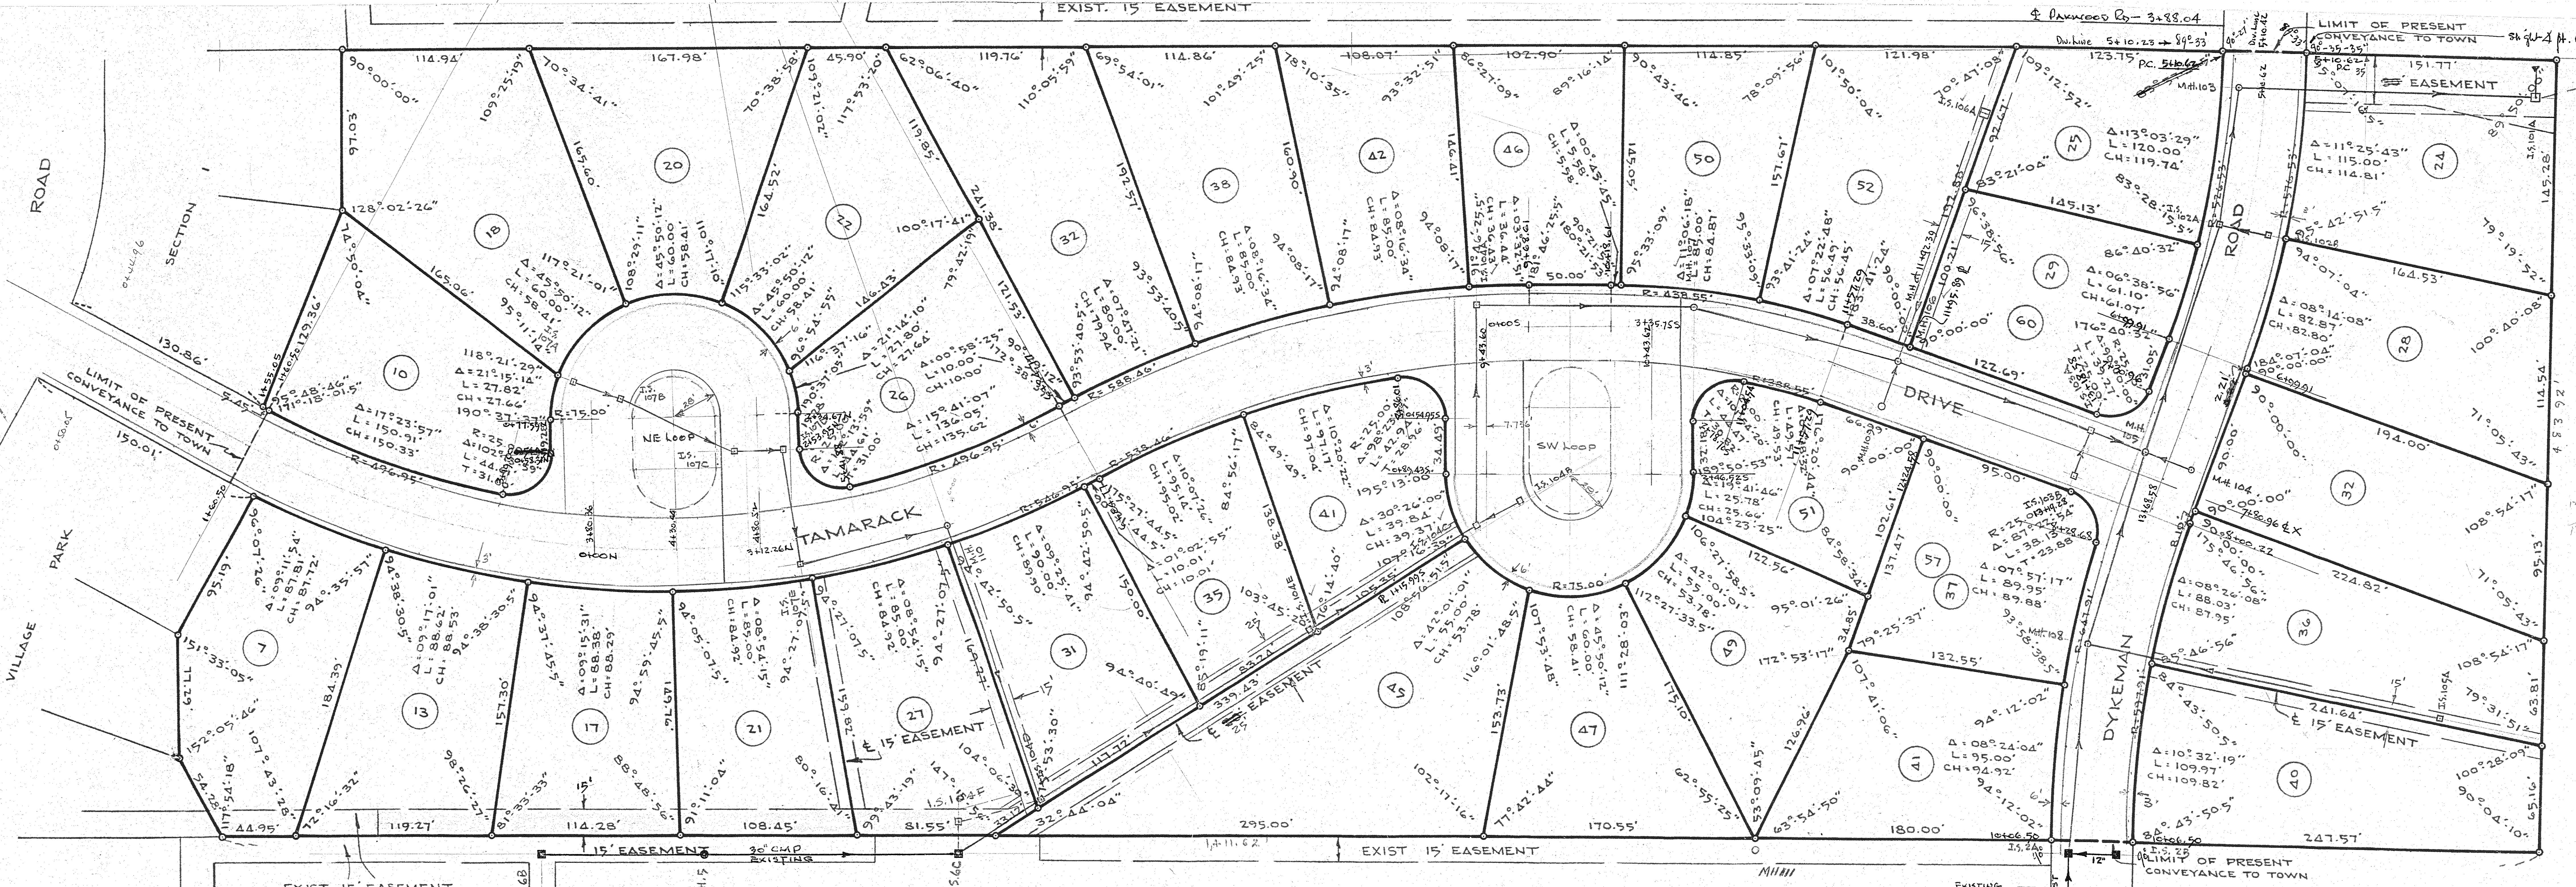

213.27  
1.55  
213.97  
213.10  
214.70

 

TAMARACK DRIVE

