
 



PLAN SYMBOLS

- CATCH BASIN
- FIRE HYDRANT
- TRAFFIC SIGNAL
- STOP SIGN
- MANHOLE COVER
- IRRIGATION SYSTEM CONTROL BOX

LUMINAIRE SCHEDULE						
TAG	DESCRIPTION	VOLTAGE	LAMPS	MOUNTING	MANUFACTURER CAT. #	REMARKS
A	RECTILINEAR POLE MOUNTED AREA LUMINAIRE W/ ANSI TYPE III LIGHT DISTRIBUTION REFLECTOR SYSTEM	UNKNOWN	(1) HORIZONTAL HIGH OUTPUT CLEAR 250W METAL HALIDE VENTURE LTS #MS250/HOR	15'-0" AFS- SEE POLE BASE DETAIL	BASIS OF DESIGN: GARDCO #H191250MHBRP	PROVIDE EQUIPMENT IN THE CONFIGURATION SHOWN ON THE PLAN
B	SAME AS TAG 'A' BUT W/ ANSI TYPE II LIGHT DISTRIBUTION REFLECTOR SYSTEM	UNKNOWN	(1) HORIZONTAL HIGH OUTPUT CLEAR 250W METAL HALIDE VENTURE LTS #MS250/HOR	15'-0" AFS- SEE POLE BASE DETAIL	BASIS OF DESIGN: GARDCO #H191250MHBRP	PROVIDE EQPT. IN THE CONFIGURATION SHOWN ON THE PLAN
C	WALL MOUNTED AREA LUMINAIRE W/ PROTECTIVE WIRE GUARD	UNKNOWN	(1) HORIZONTAL HIGH OUTPUT CLEAR 175W METAL HALIDE VENTURE LTS #MS 175/HOR	15'-0" AFS ON RETAIL BLDGS 20'-0" AFS ON DEPT BDRS & MARKET	BASIS OF DESIGN: HOLOPHANE #WL2K175MHMT BZ/WL2K175	LUMINAIRE SHALL BE INSTALLED W/ LOW BEAM SETTING (90°) STANDARD

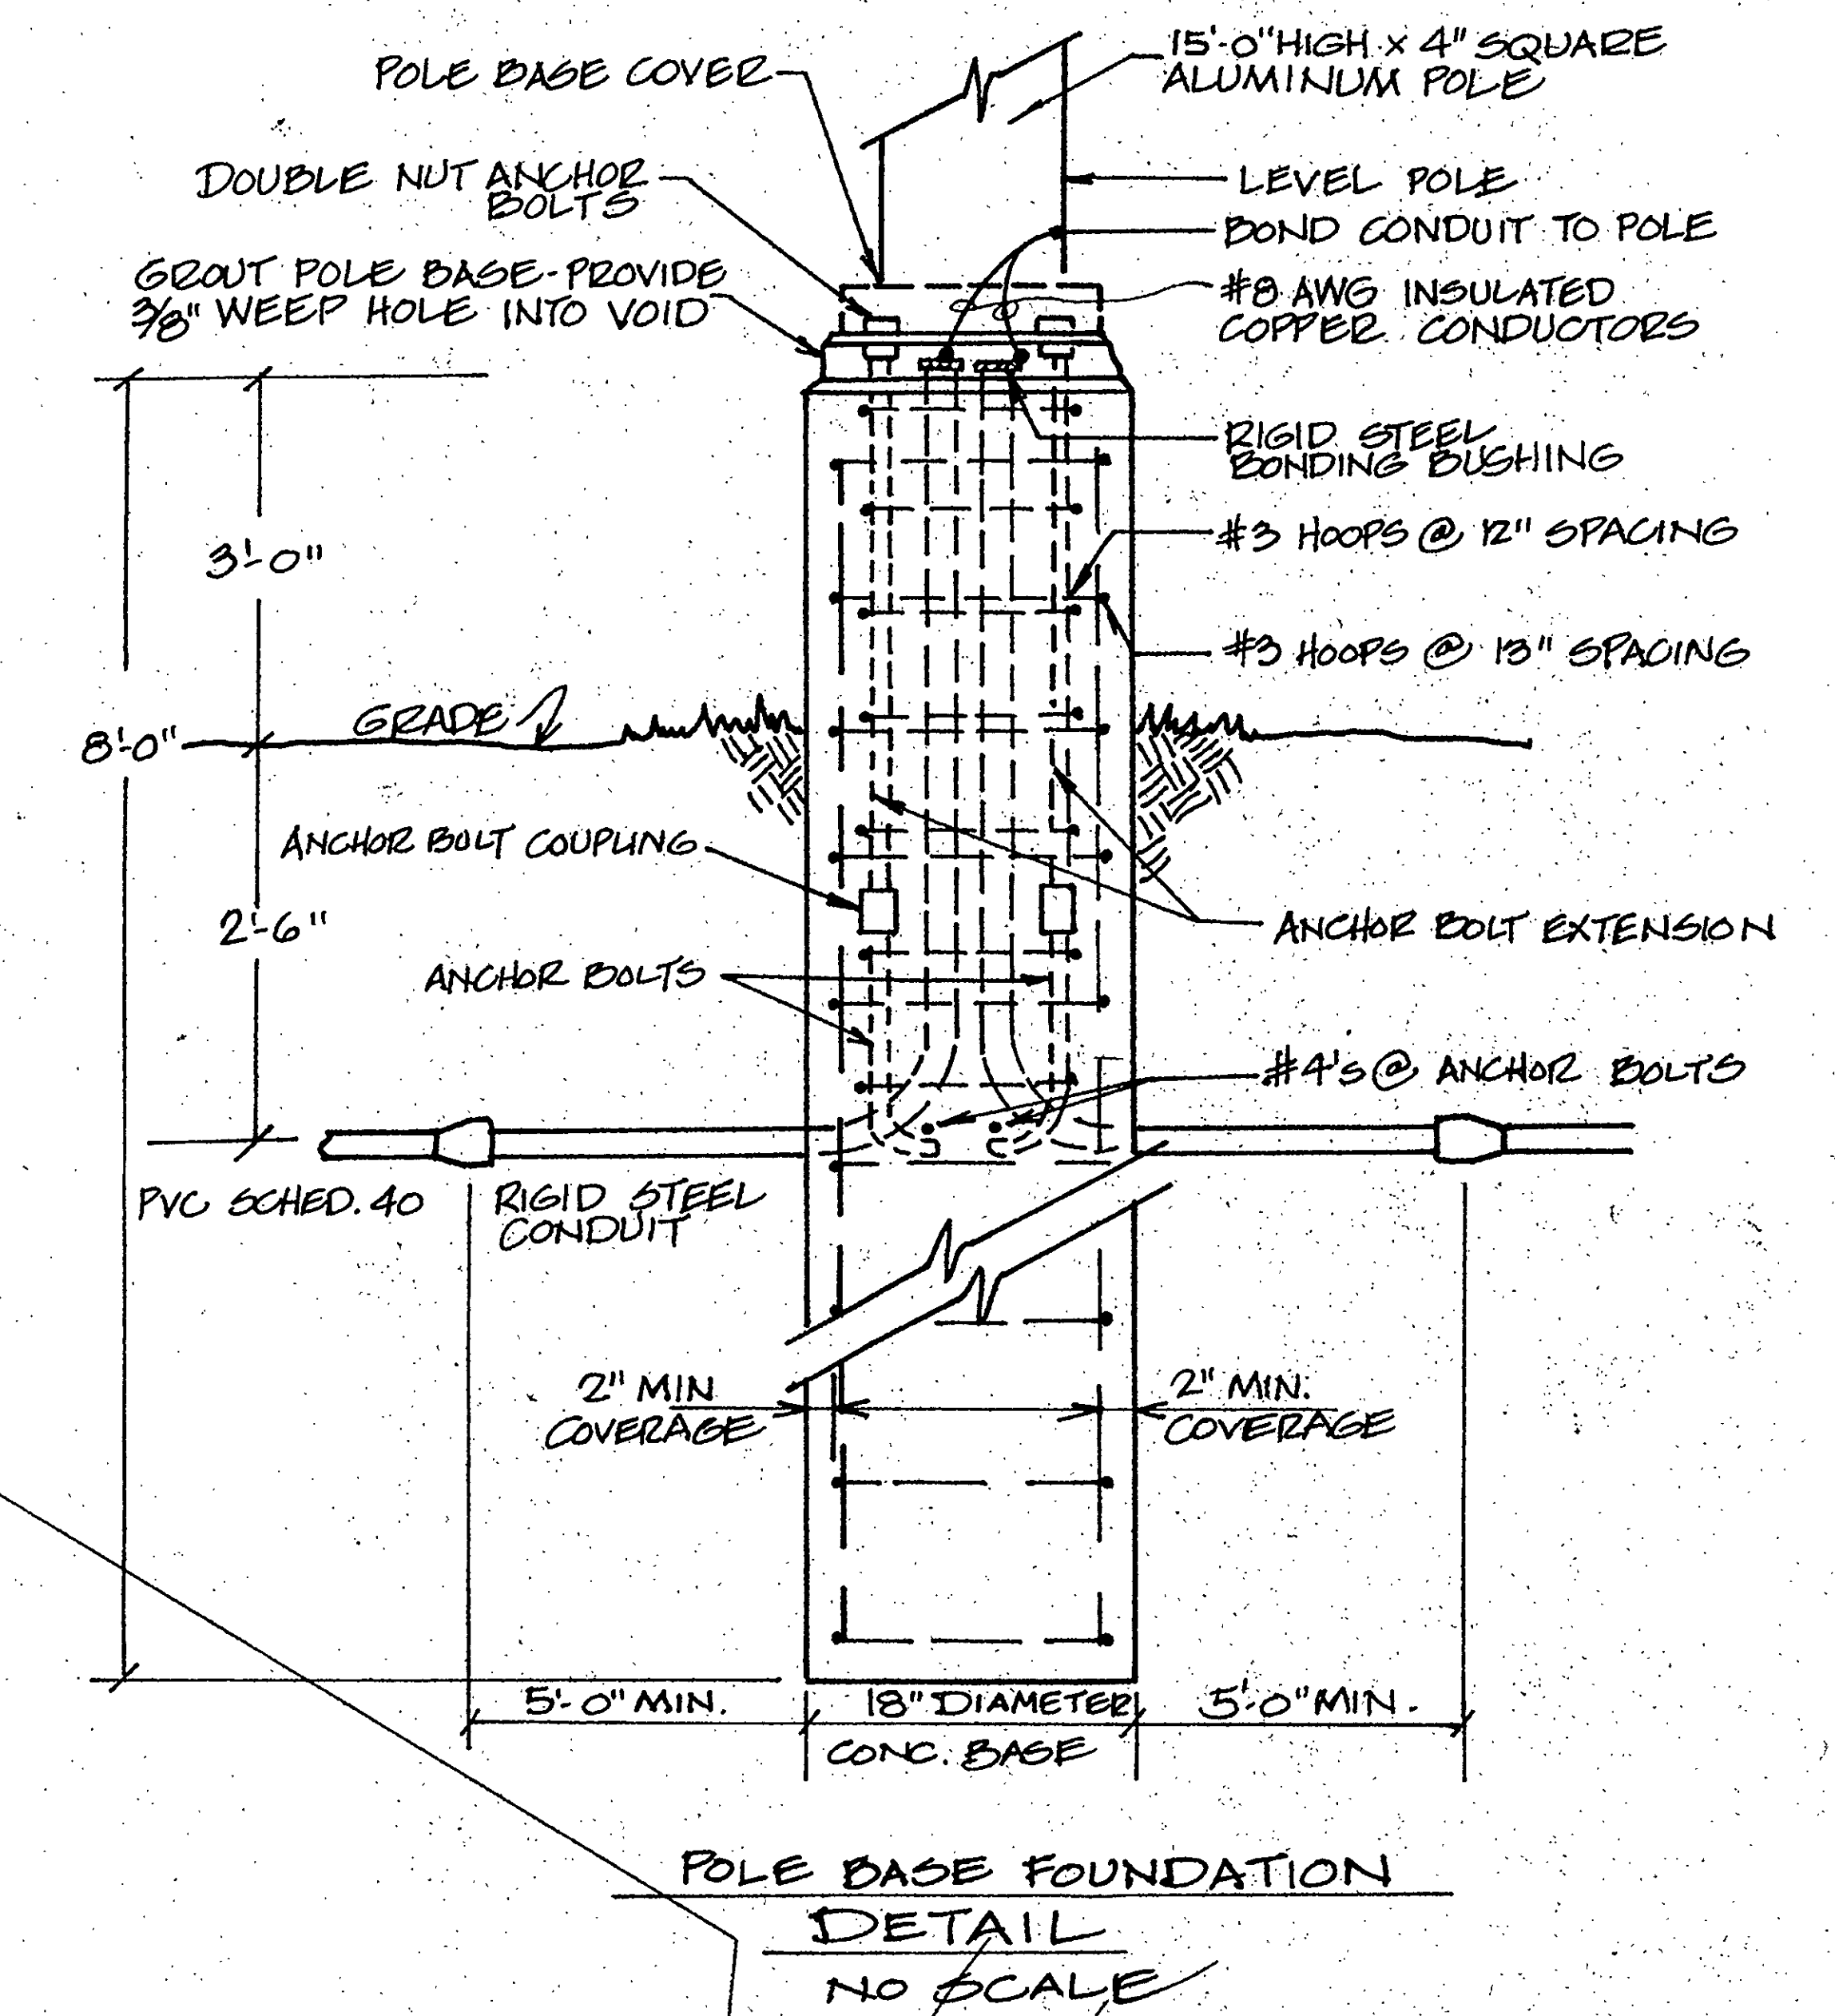

Owned by:
CAPITAL DISTRICT PARTNERS
 366 North Broadway, Suite 222
 Jerico, N.Y. 11753

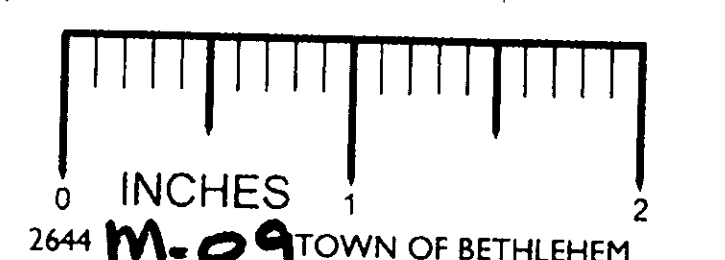

DATE	RECORD OF WORK	Drawn	Check	Appr.
4-22-89	REVISED PER 9W OVERLAY ZONING	JV		

LIGHTING PLAN
GLENMONT PLAZA SHOPPING CENTER

TOWN OF BETHLEHEM COUNTY OF ALBANY
 C.T. MALE ASSOCIATES, P.C.
 50 Century Hill Drive, P.O. Box 727, Latham, N.Y. 12110
 Engineering Surveying Architecture Landscape Architecture
 1-B-atory Spaces Computer Services

© 1989
 L.I. MALE ASSOCIATES, P.C.
 UNAUTHORIZED ALTERATION OR ADDITION
 TO THIS DOCUMENT IS A VIOLATION OF SECTION
 2009 SUBDIVISION 2 OF THE NEW YORK STATE
 EMBROIDERY LAW