
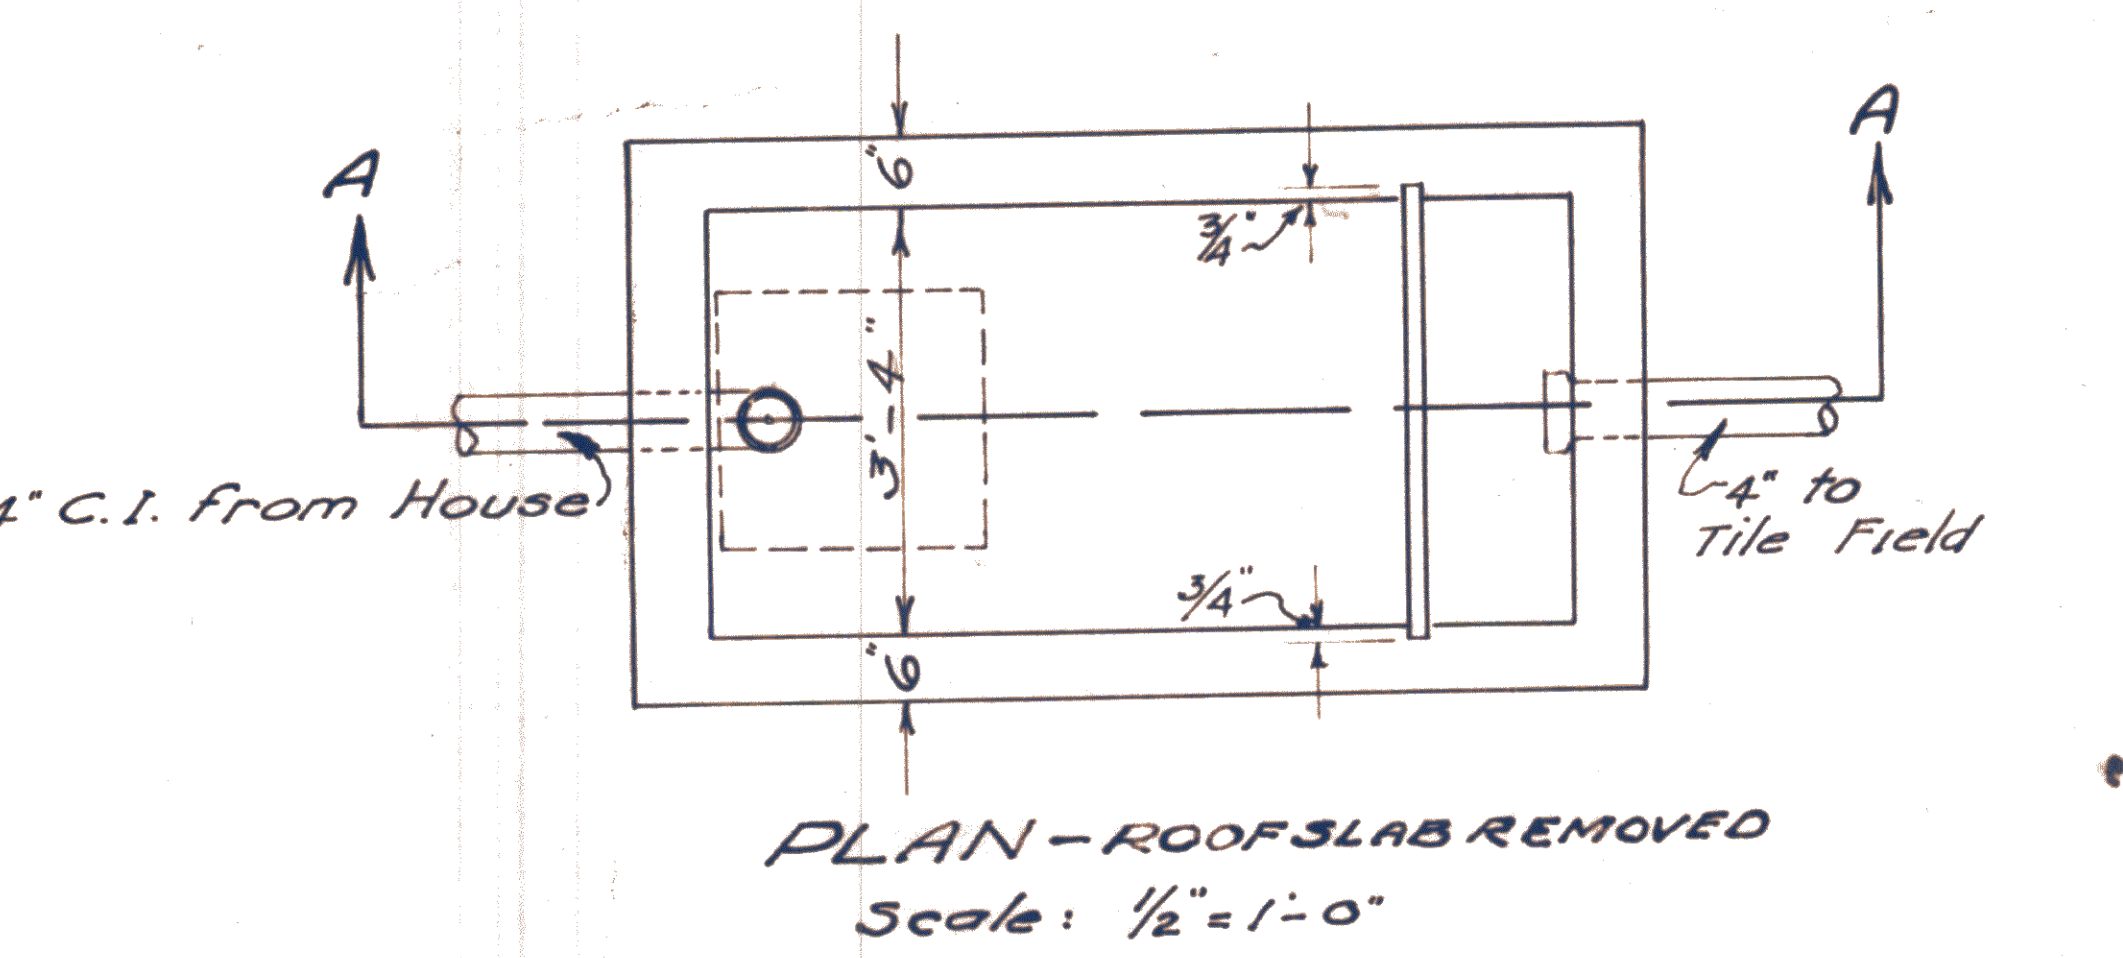
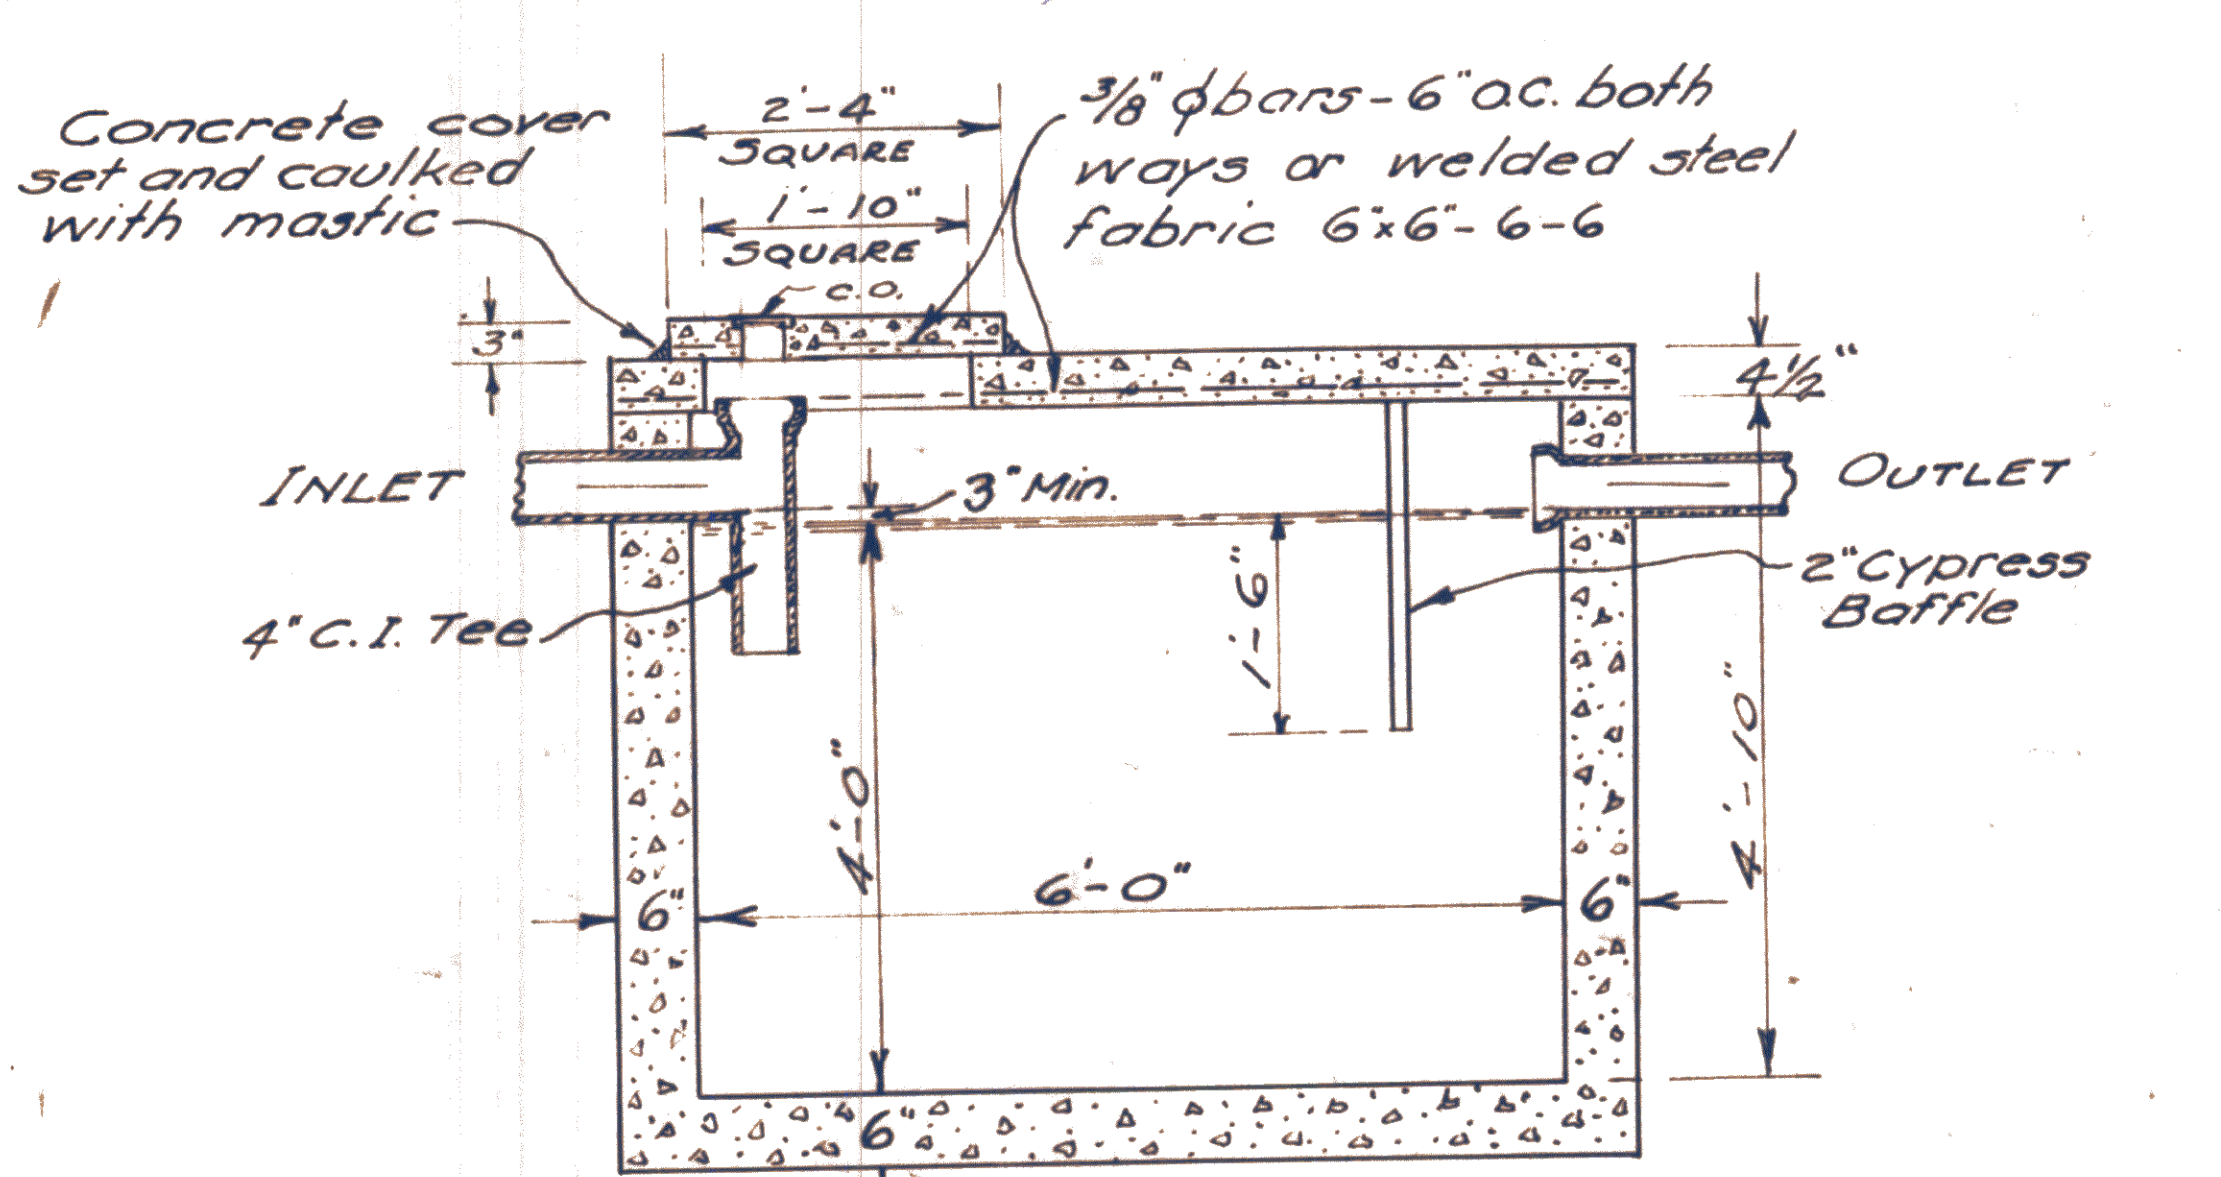
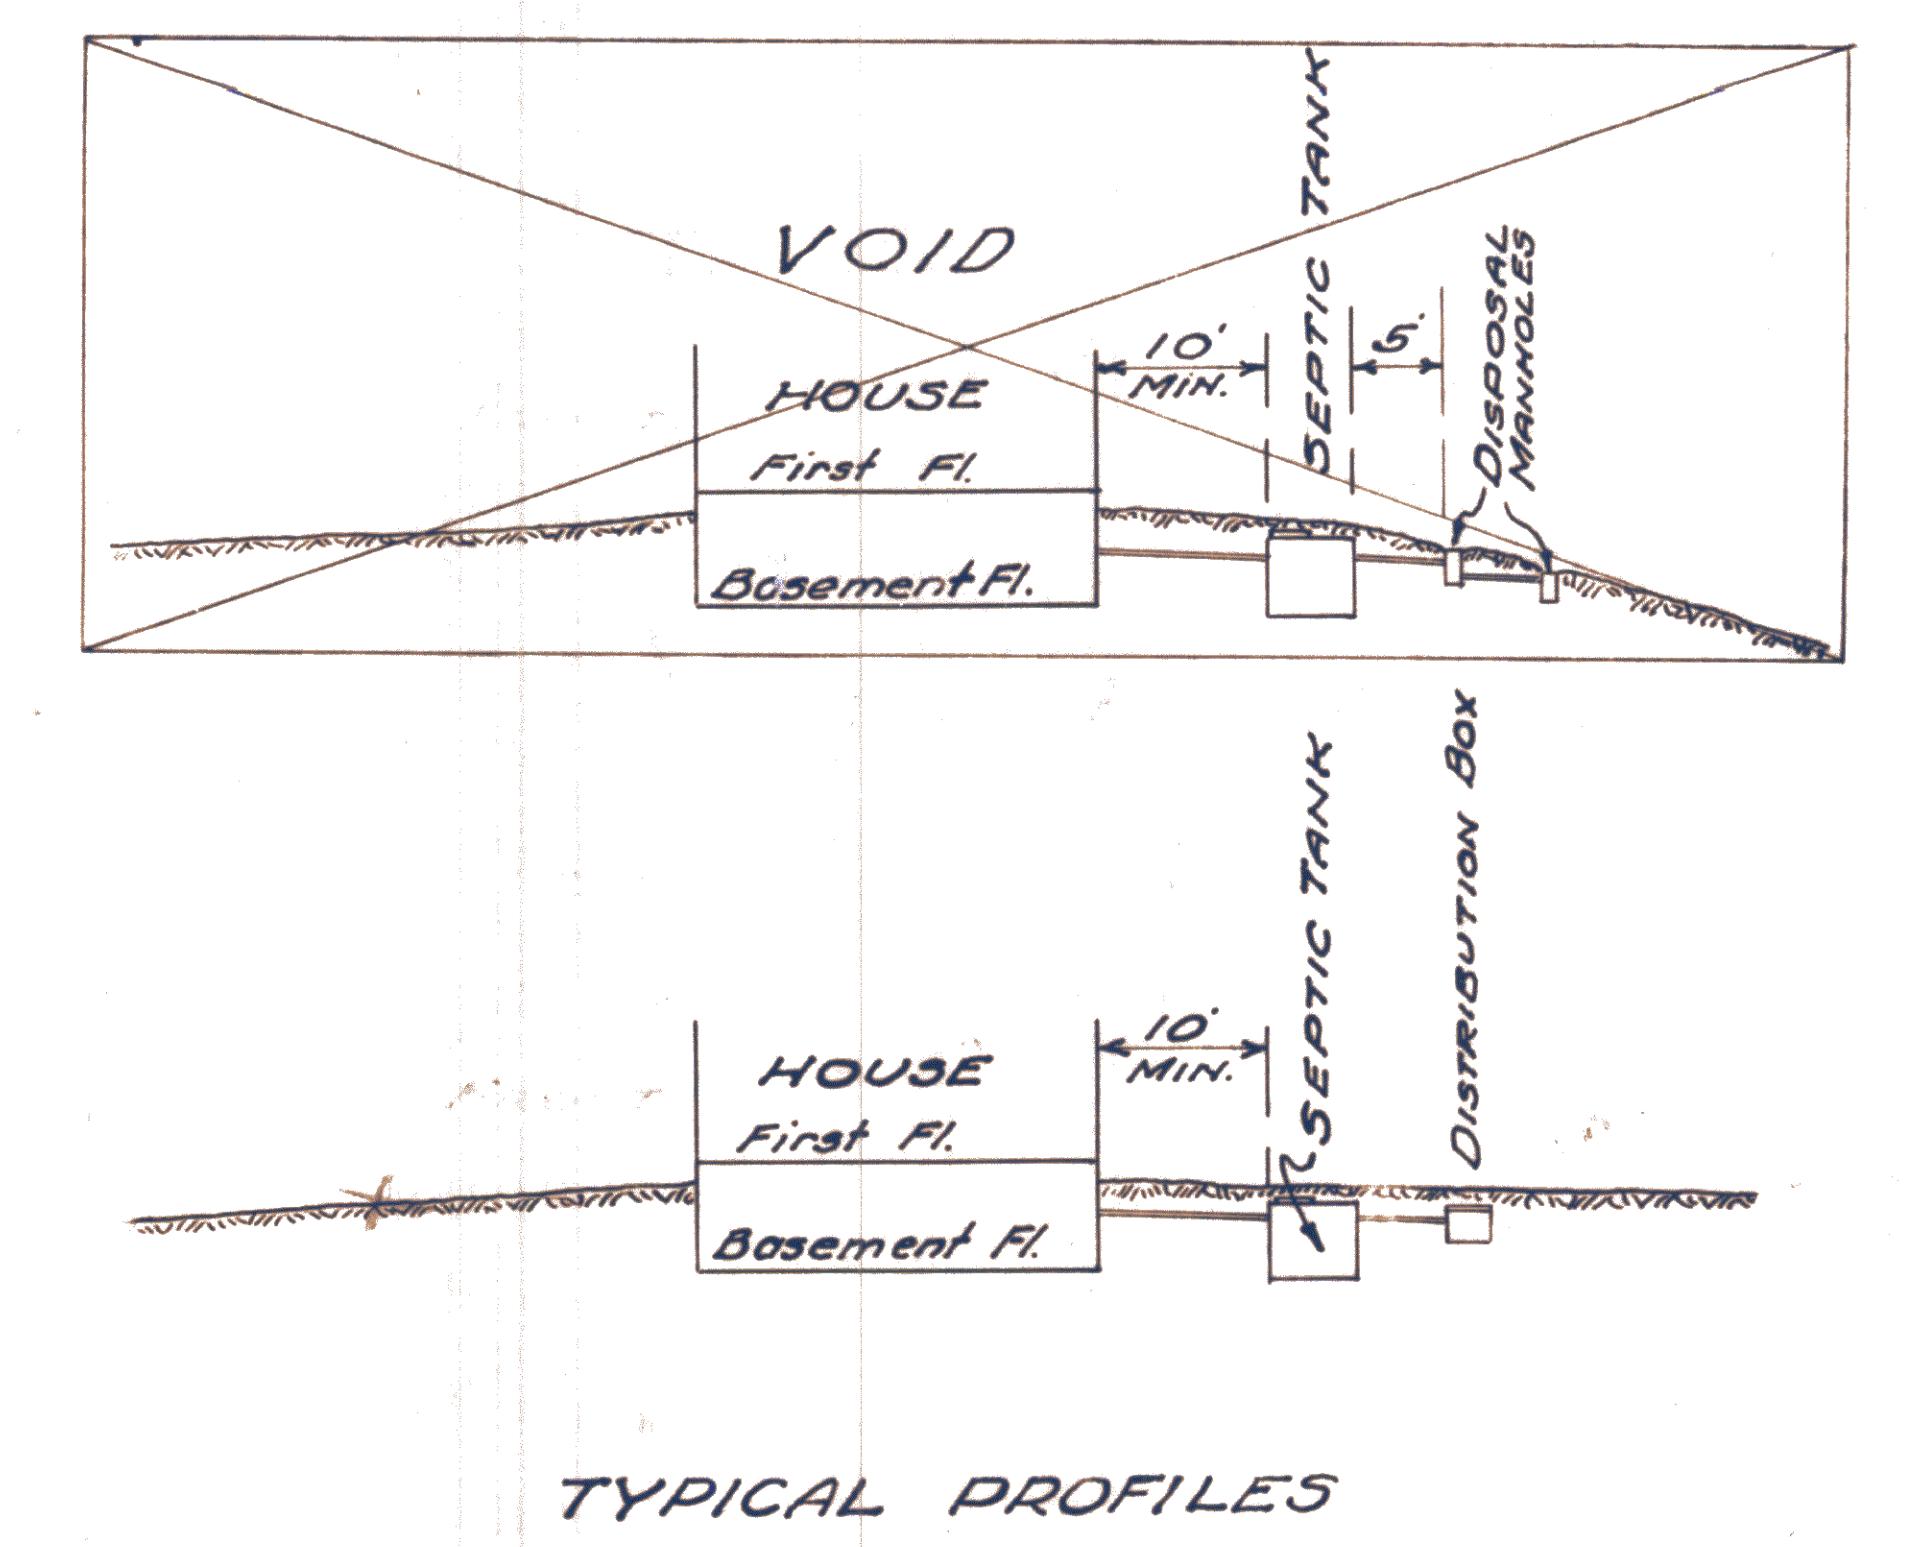



C.I. Pipe from House to Septic Tank. Vit. Tile pipe with tight joints from Septic Tank to Distribution Box and from Distribution Box to Trenches. All lots shall have not less than the Lin. Ft. of tile in disposal field show in Table:

No. Bedrooms	Lin. Ft. Tile
2	125
3	188
4	250

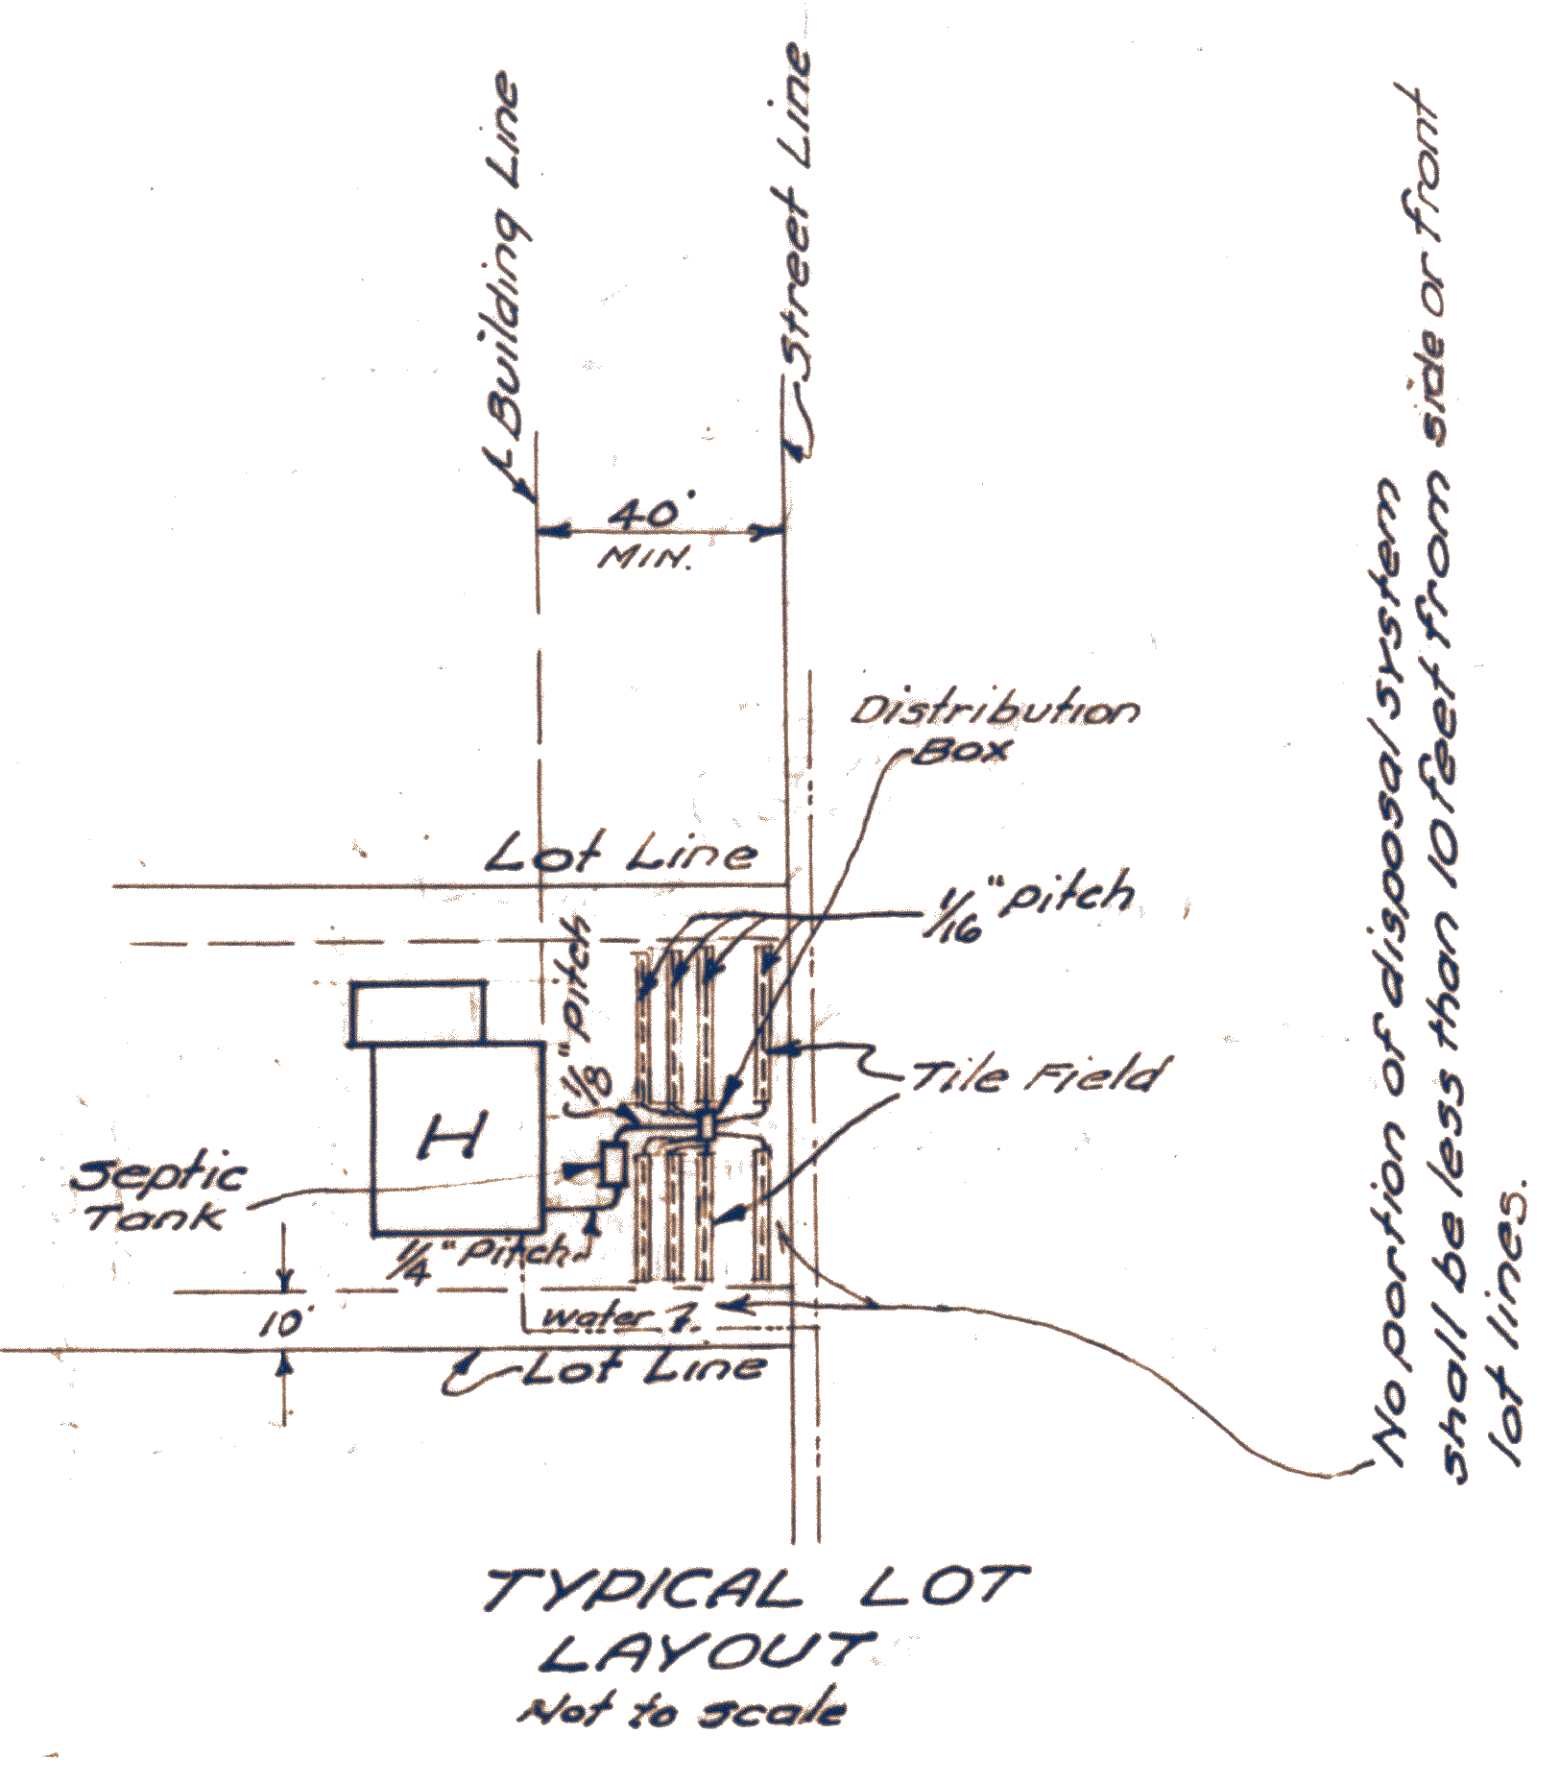


**DETAILS OF SEPTIC TANK**  
TYPICAL FOR ALL LOTS

All concrete shall be mixed 1:2:4. No clay shall be backfilled against walls. Walls may be constructed of 8" concrete (gravel) blocks laid up in 1:3 Portland cement mortar and plastered on inside with 1/2" of some mix. Commercial septic tanks of approved type may be used if minimum net capacity of 600 gal. is provided in one unit. Tank shown is satisfactory for houses up to three bedrooms. For each additional bedroom the capacity of tank shall be increased 150 gallons.

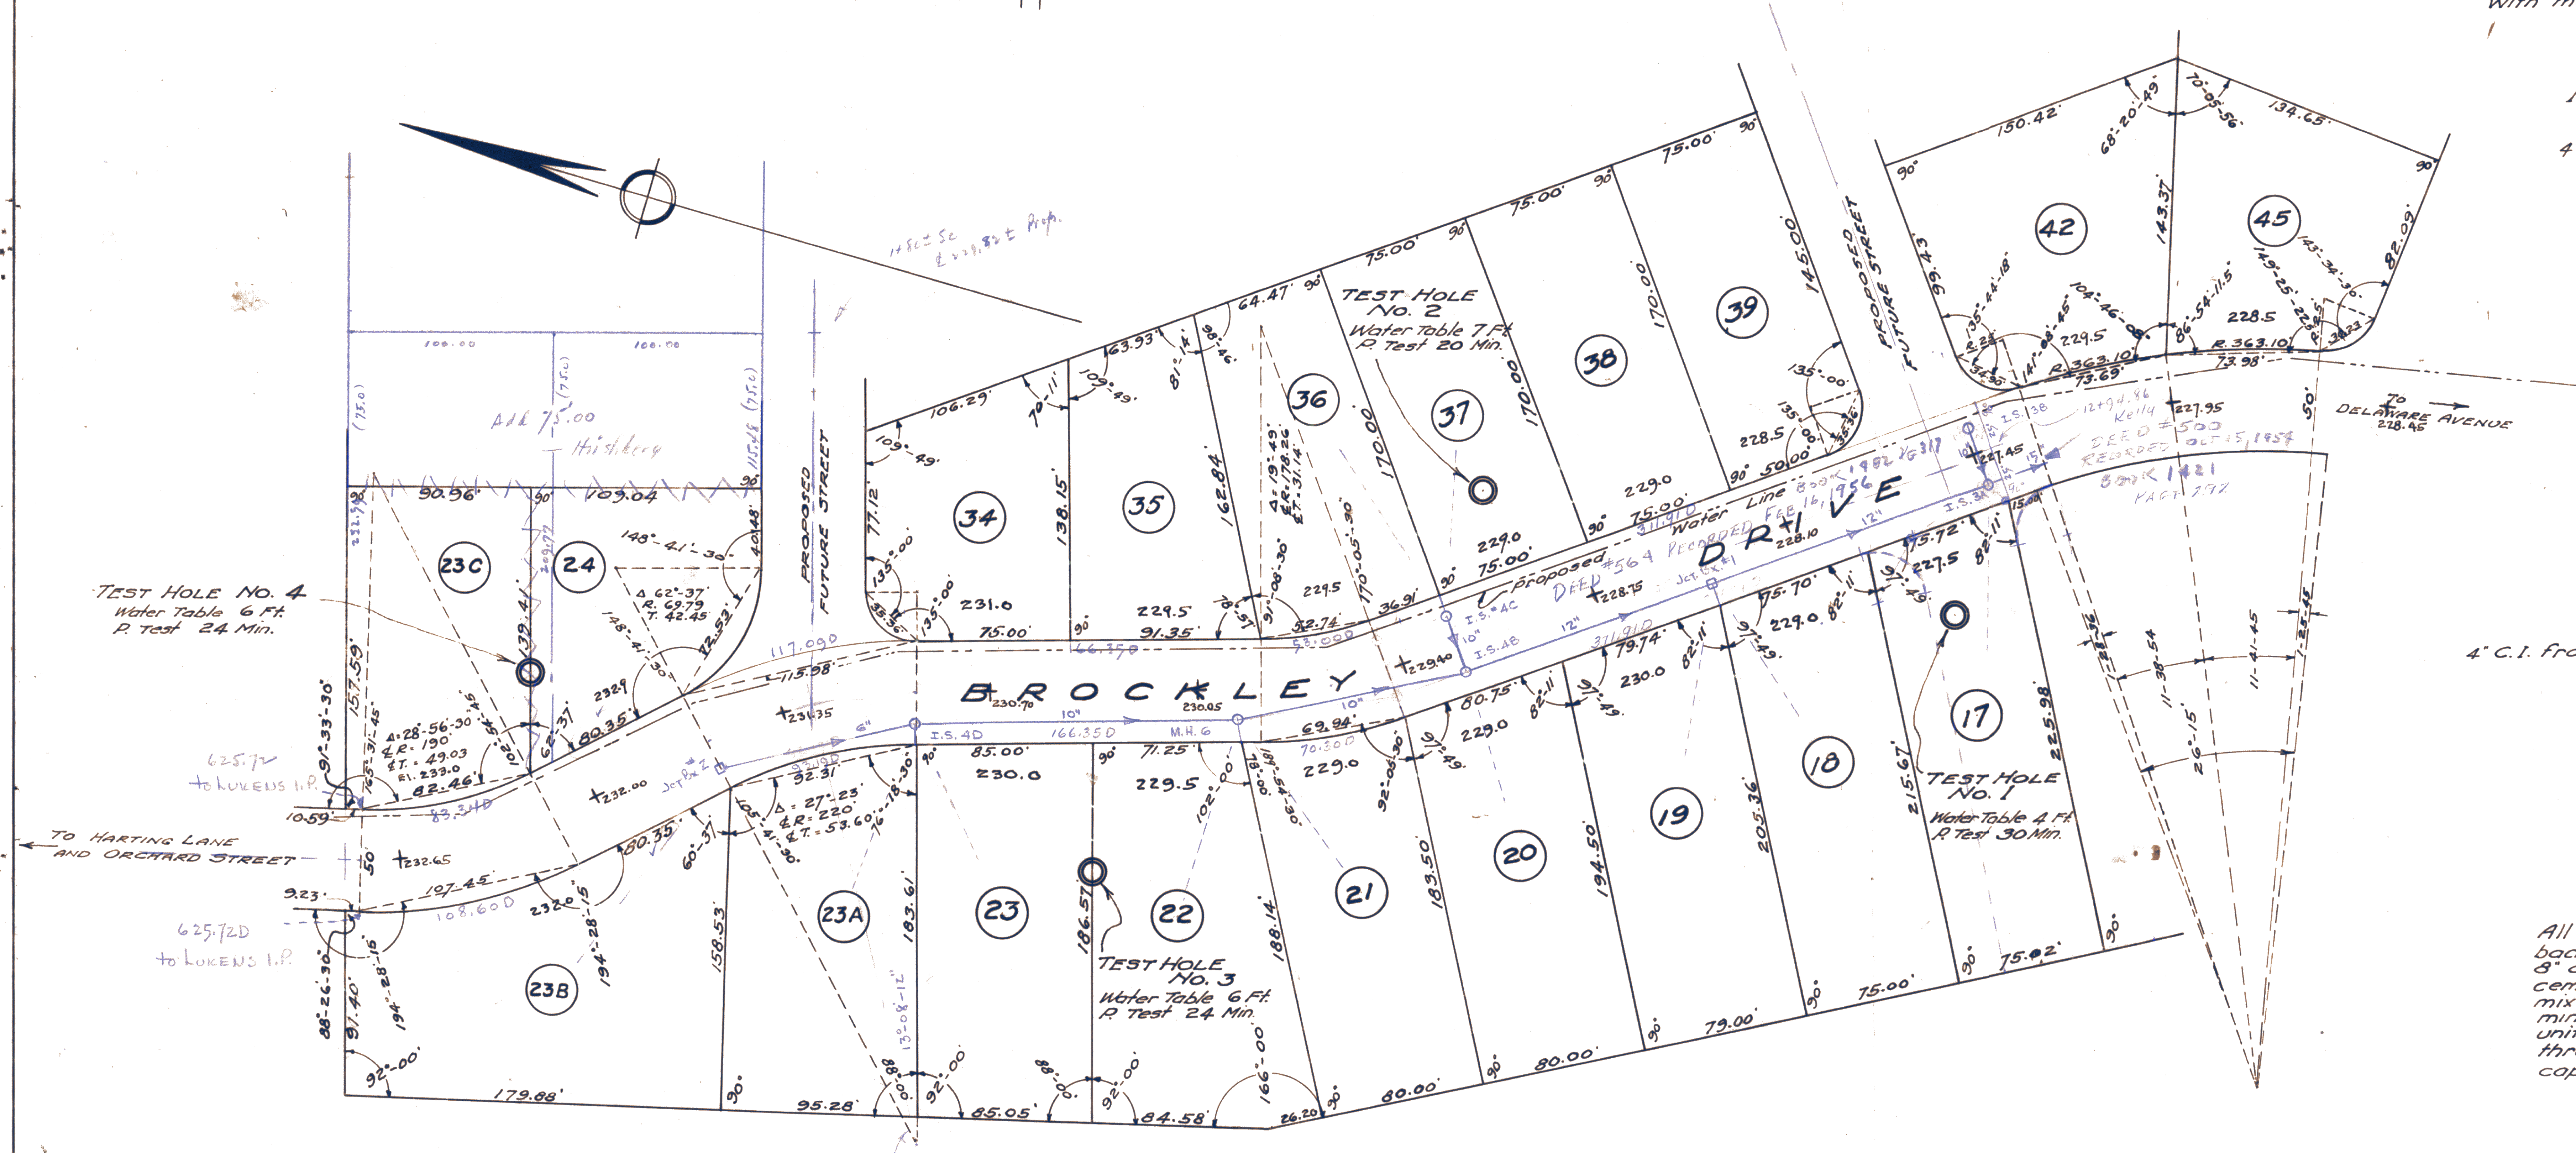

**MAP OF SUBDIVISION NO 2**  
PROPERTY OF FRANK BROCKLEY  
TOWN OF BETHLEHEM  
ALBANY COUNTY - NEW YORK

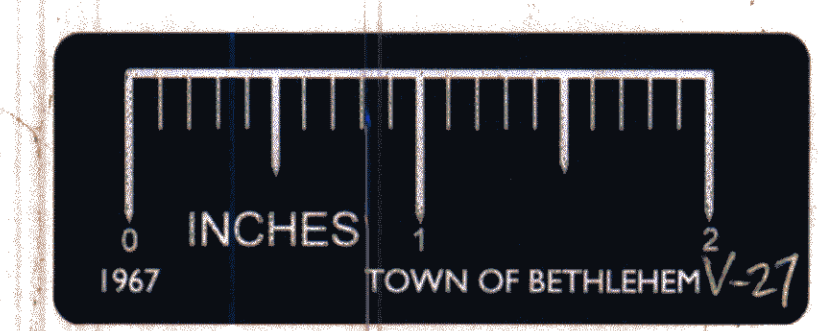

REVISED SEPT. 20, 1955  
REVISED AUGUST 20, 1955  
JULY 24, 1954

Harry Kelly