

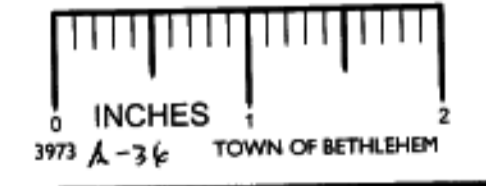
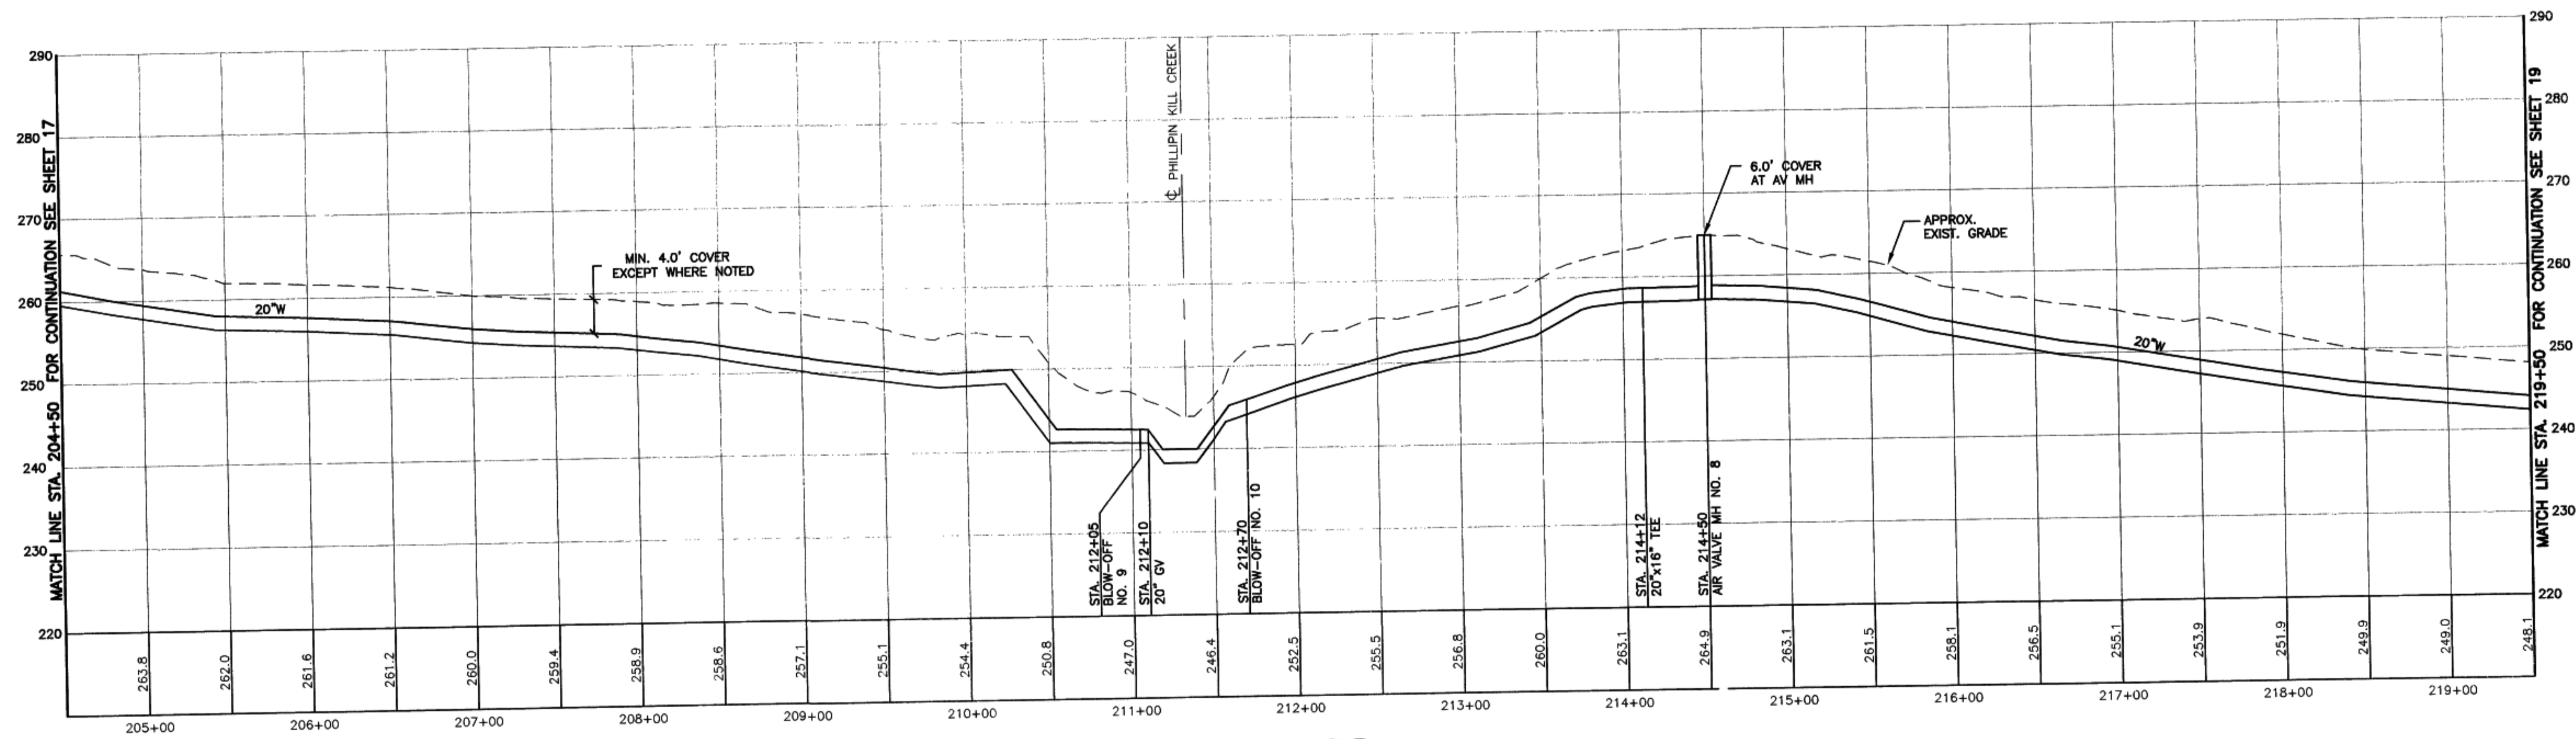


\\buffalo_fs1\ALT\buffalo\projects\6613\31541\DWGS\PIPELINE\31541-100 THRU 115.dwg

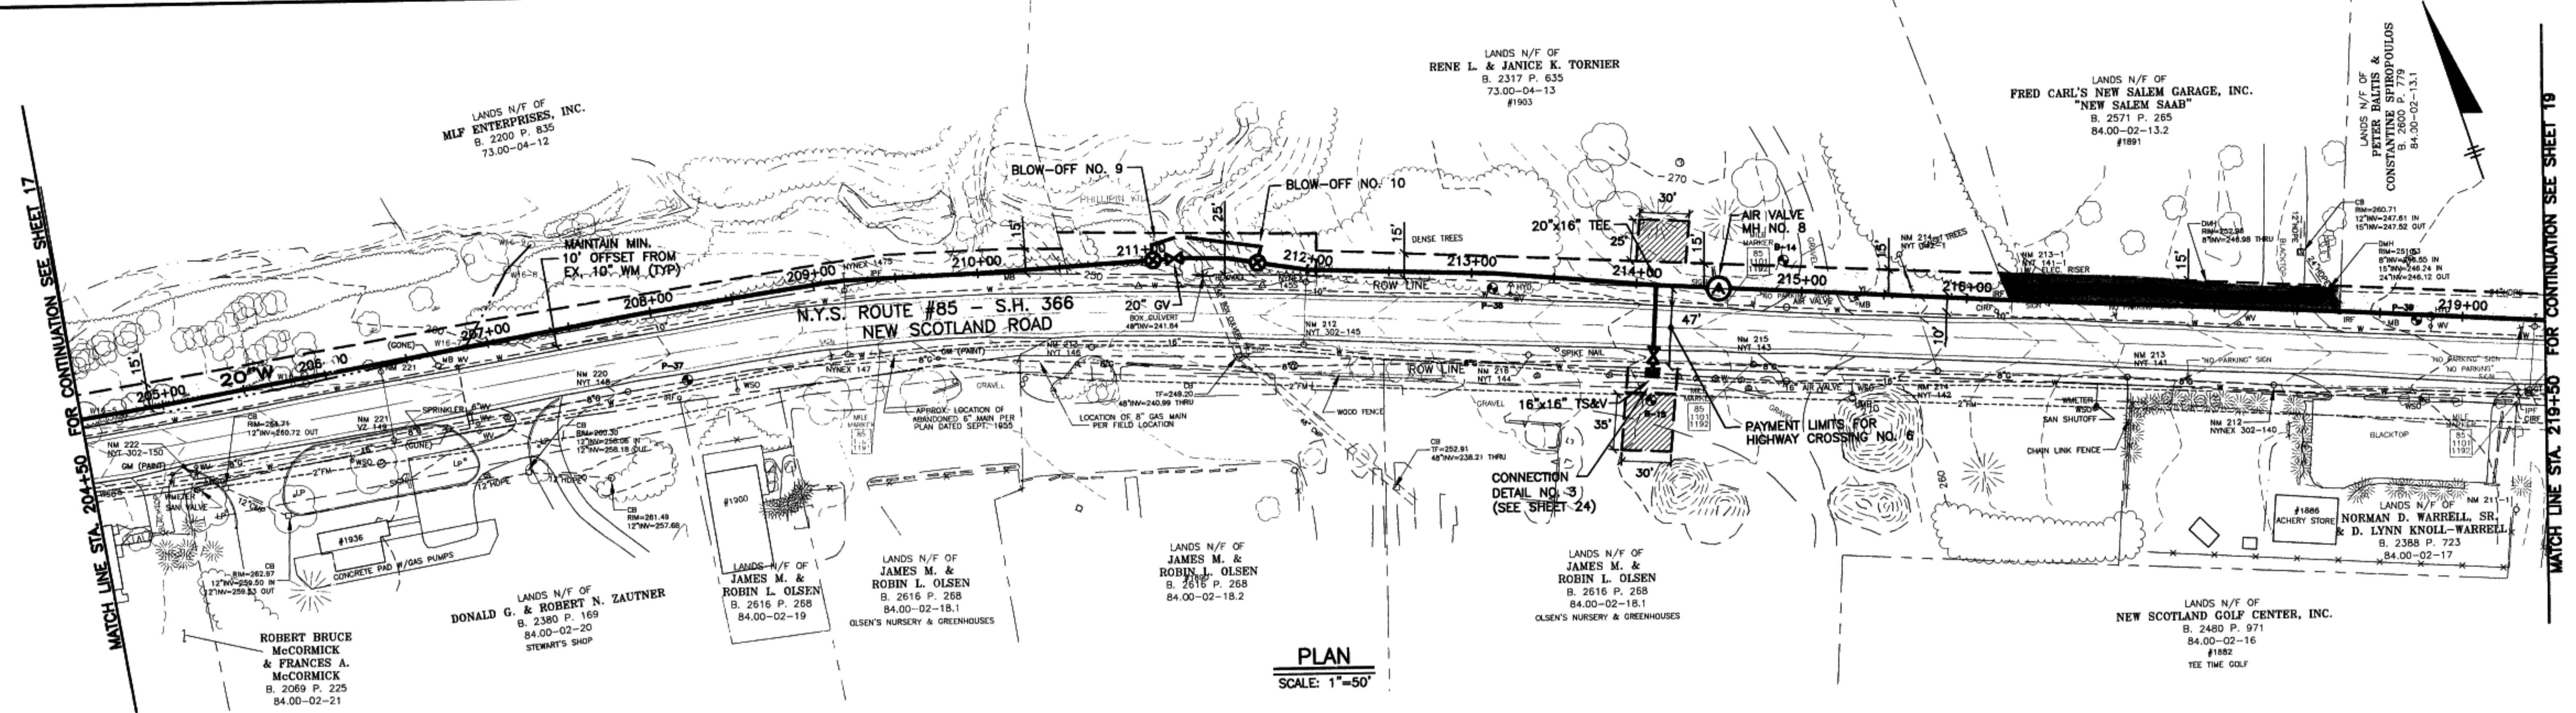

IT IS A VIOLATION OF LAW FOR ANY PERSON, UNLESS ACTING UNDER THE DIRECTION OF A LICENSED ENGINEER, TO ALTER THIS DOCUMENT.

THIS DRAWING WAS PREPARED AT THE SCALE INDICATED IN THE TITLE BLOCK. INACCURACIES IN THE STATED SCALE MAY BE INTRODUCED WHEN DRAWINGS ARE REPRODUCED BY ANY MEANS. USE THE GRAPHIC SCALE BAR IN THE TITLE BLOCK TO DETERMINE THE ACTUAL SCALE OF THIS DRAWING.

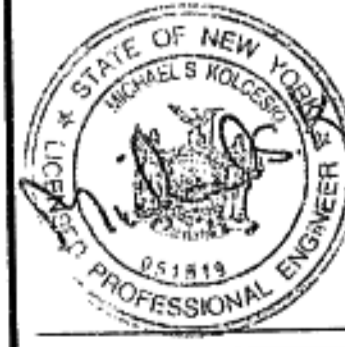

IN CHARGE OF *[Signature]*
DESIGNED BY MEB/CHECKED BY HBT
DRAWN BY WB



NO.	DATE	REVISION
0	03/15/05	ISSUED FOR STATE AND LOCAL APPROVAL



NEW SALEM WATER TRANSMISSION MAINS
TOWN OF BETHLEHEM
ALBANY COUNTY, NEW YORK

CONTRACT NO. 2B
STA. 204+50 TO STA. 219+50
PLAN & PROFILE

FILE NO.
6613.31541.115
DATE
MAR. 15, 2005