



\\buffalo_1st\ALT\buffalo_projects\6613\31541\DWGS\PIPELINE\31541-100 THRU 118.dwg

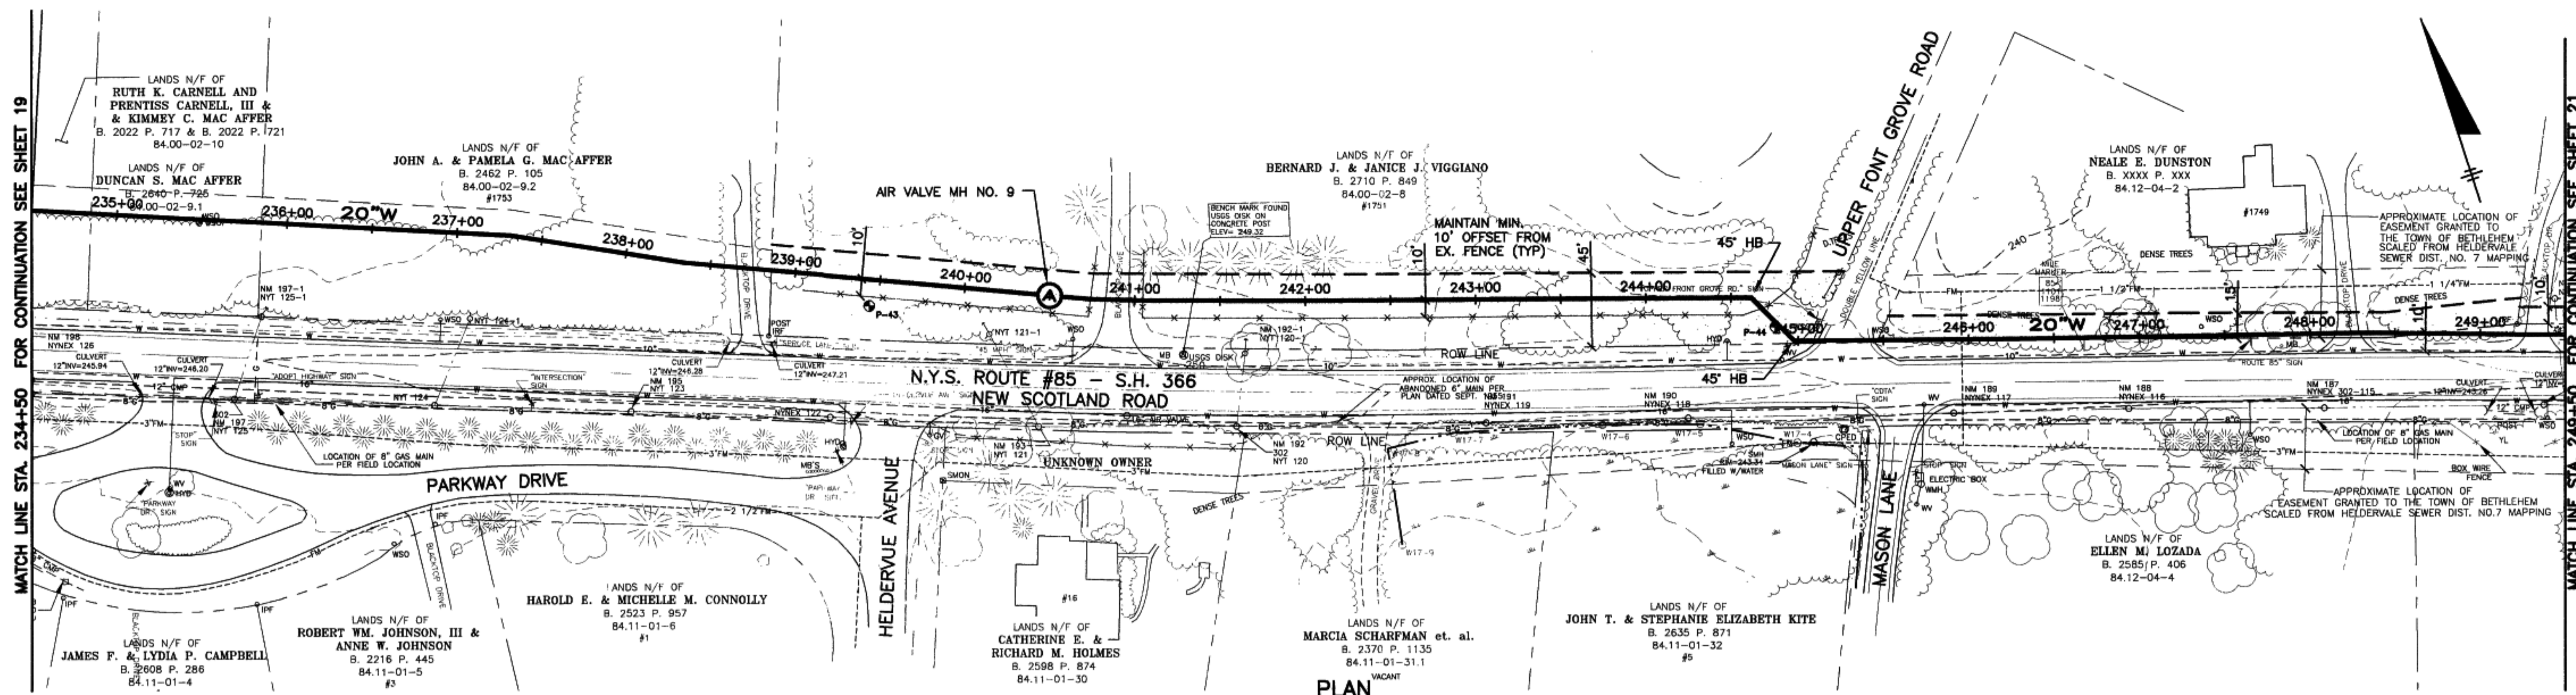

PLAN
SCALE: 1"=50'

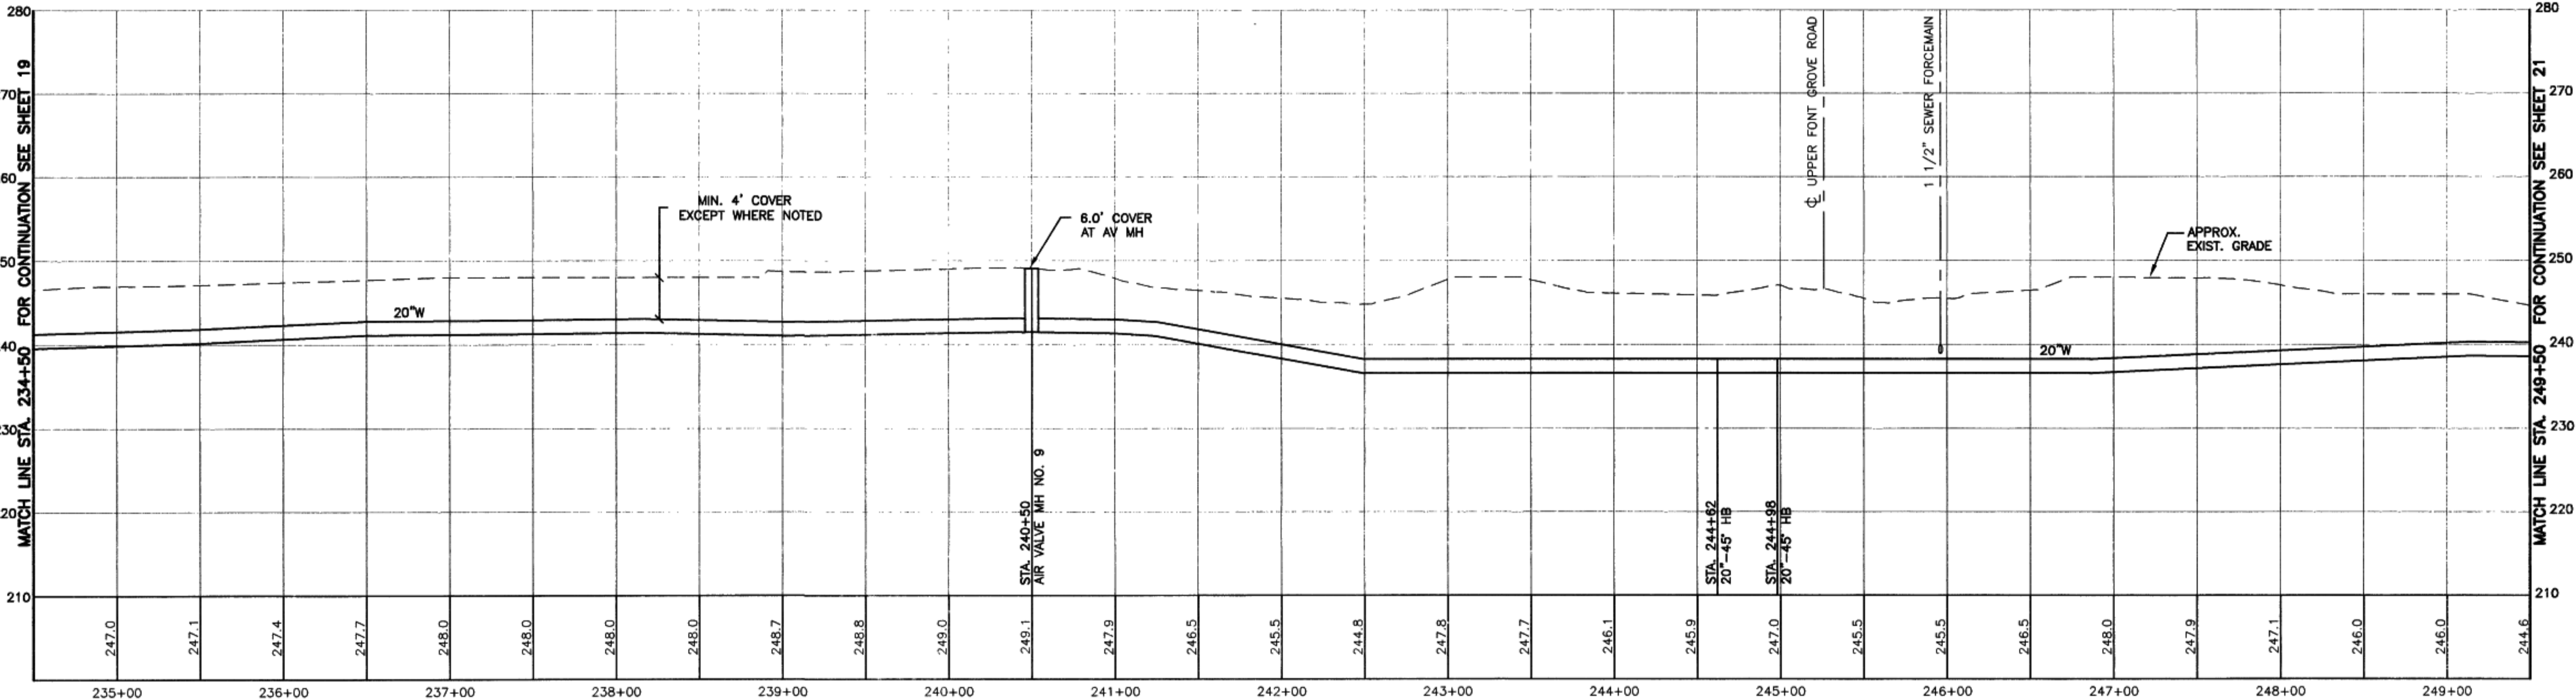

PROFILE
SCALE: (HORIZ.) 1"=50'
(VERT.) 1"=10'




IT IS A VIOLATION OF LAW FOR ANY PERSON, UNLESS ACTING UNDER THE DIRECTION OF A LICENSED ENGINEER, TO ALTER THIS DOCUMENT.

THIS DRAWING WAS PREPARED AT THE SCALE INDICATED IN THE TITLE BLOCK. INACCURACIES IN THE STATED SCALE MAY BE INTRODUCED WHEN DRAWINGS ARE REPRODUCED BY ANY MEANS. USE THE GRAPHIC SCALE BAR IN THE TITLE BLOCK TO DETERMINE THE ACTUAL SCALE OF THIS DRAWING.



IN CHARGE OF *JF*
DESIGNED BY *MER* CHECKED BY *HBT*
DRAWN BY *WB*

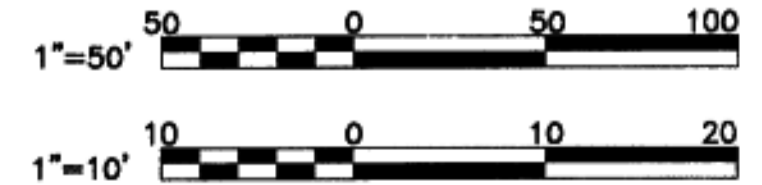

NO.	DATE	ISSUED FOR STATE AND LOCAL APPROVAL	INIT.
0	03/15/05	ISSUED FOR STATE AND LOCAL APPROVAL	MSH
		REVISION	

O'BRIEN & GERE
ENGINEERS, INC.
2004 © O'Brien and Gere Engineers, Inc.

NEW SALEM WATER TRANSMISSION MAINS
TOWN OF BETHLEHEM
ALBANY COUNTY, NEW YORK

CONTRACT NO. 2B
STA. 234+50 TO STA. 249+50
PLAN & PROFILE

FILE NO.
6613.31541.117
DATE
MAR. 15, 2005

Mar 22, 2005