



REVIEWS	DATE	BY
0		
1	VARIOUS PER TOWN 6/10/COMMENTS	6/25/01
2	VARIOUS PER TOWN UTILITIES, GRADING	8/07/01
3	VARIOUS PER NORTH RETAIL CHANGE	8/22/01
4	VARIOUS PER TOWN	10/04/01
5	VARIOUS PER TOWN	10/29/01
6	VARIOUS PER H.I.C. BLDG., REST. ISLANDS	11/29/01

13	PHASING AND LOT DIVISION PLANS	8/14/02	PEB
12	PHASING PLANS PER TOWN COMM.	7/23/02	PEB
11	PHASING AND LOT DIVISION PLANS	7/15/02	PEB
10	PHASING AND LOT DIVISION PLANS	6/18/02	PEB
9	VAR. PER I/17/02 TOWN COM. LETTER	2/28/02	PEB
8	VAR. PER TOWN, PORTSIDE SHITS. ADDED	1/10/02	PEB
7	VAR. PER TOWN, TENANTS' WEI AND WATERLINE NORTHIDE TO 10"	12/31/01	PEB

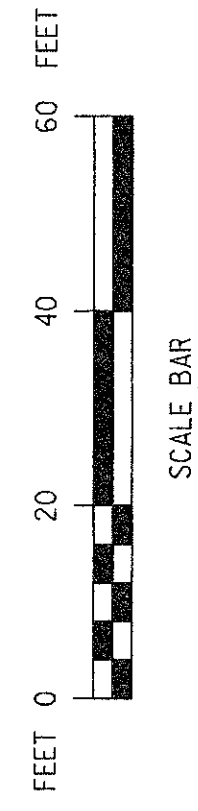

LANDS N/F OF
JOHN J. MANNING, JR. &
PATRICIA M. MANNING
BK. 2591 PG. 498

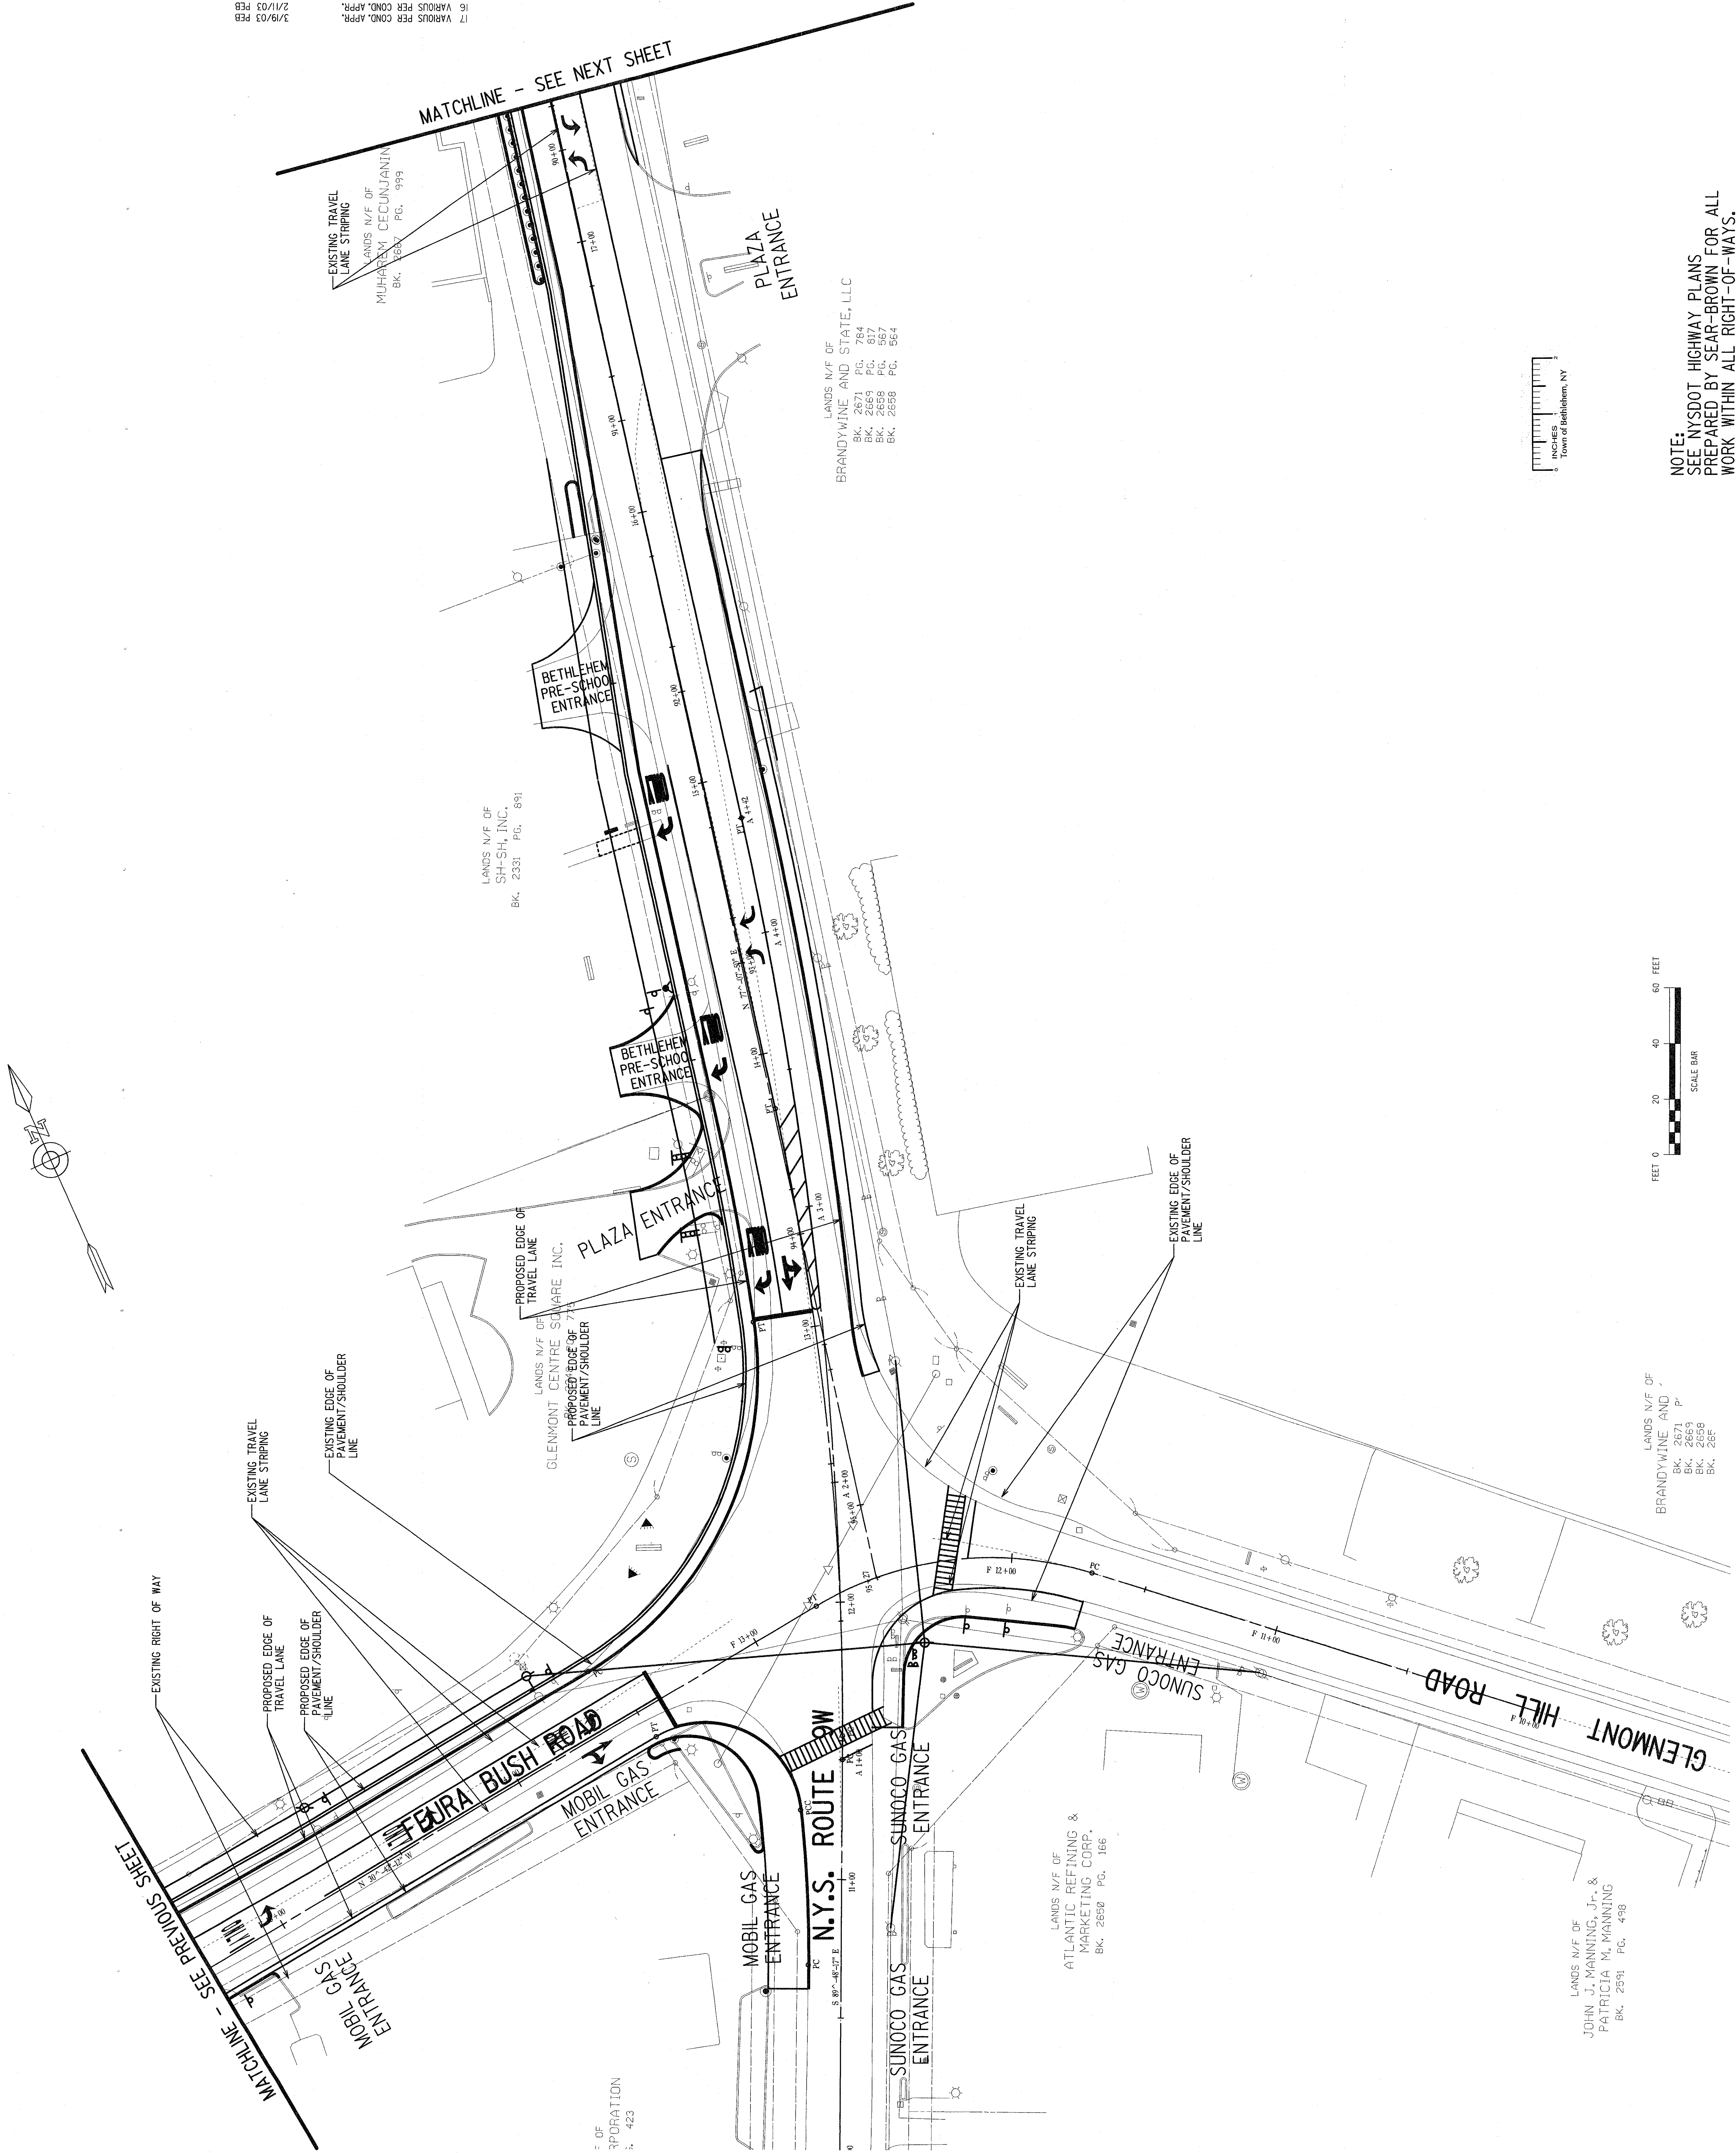

MATCHLINE - SEE PREVIOUS SHEET

- OF
RPORTATION
; 423

Routing Parameters
 Routed By: dolascio
 Design File: i:\jobs\16046\site\lower\ssr2.dgn
 Plotted: 03/31/2003 04:17:28 PM
 Plot Config: 80MS-PLT.CFG

Workpace
Discipline: DEFAULT
Project: SBC
Node: PC01747