


04109-A4-EXT ELEV.dwg


6/25/04 11:07 AM

William F. Matuszek, Keystone Architectural Services

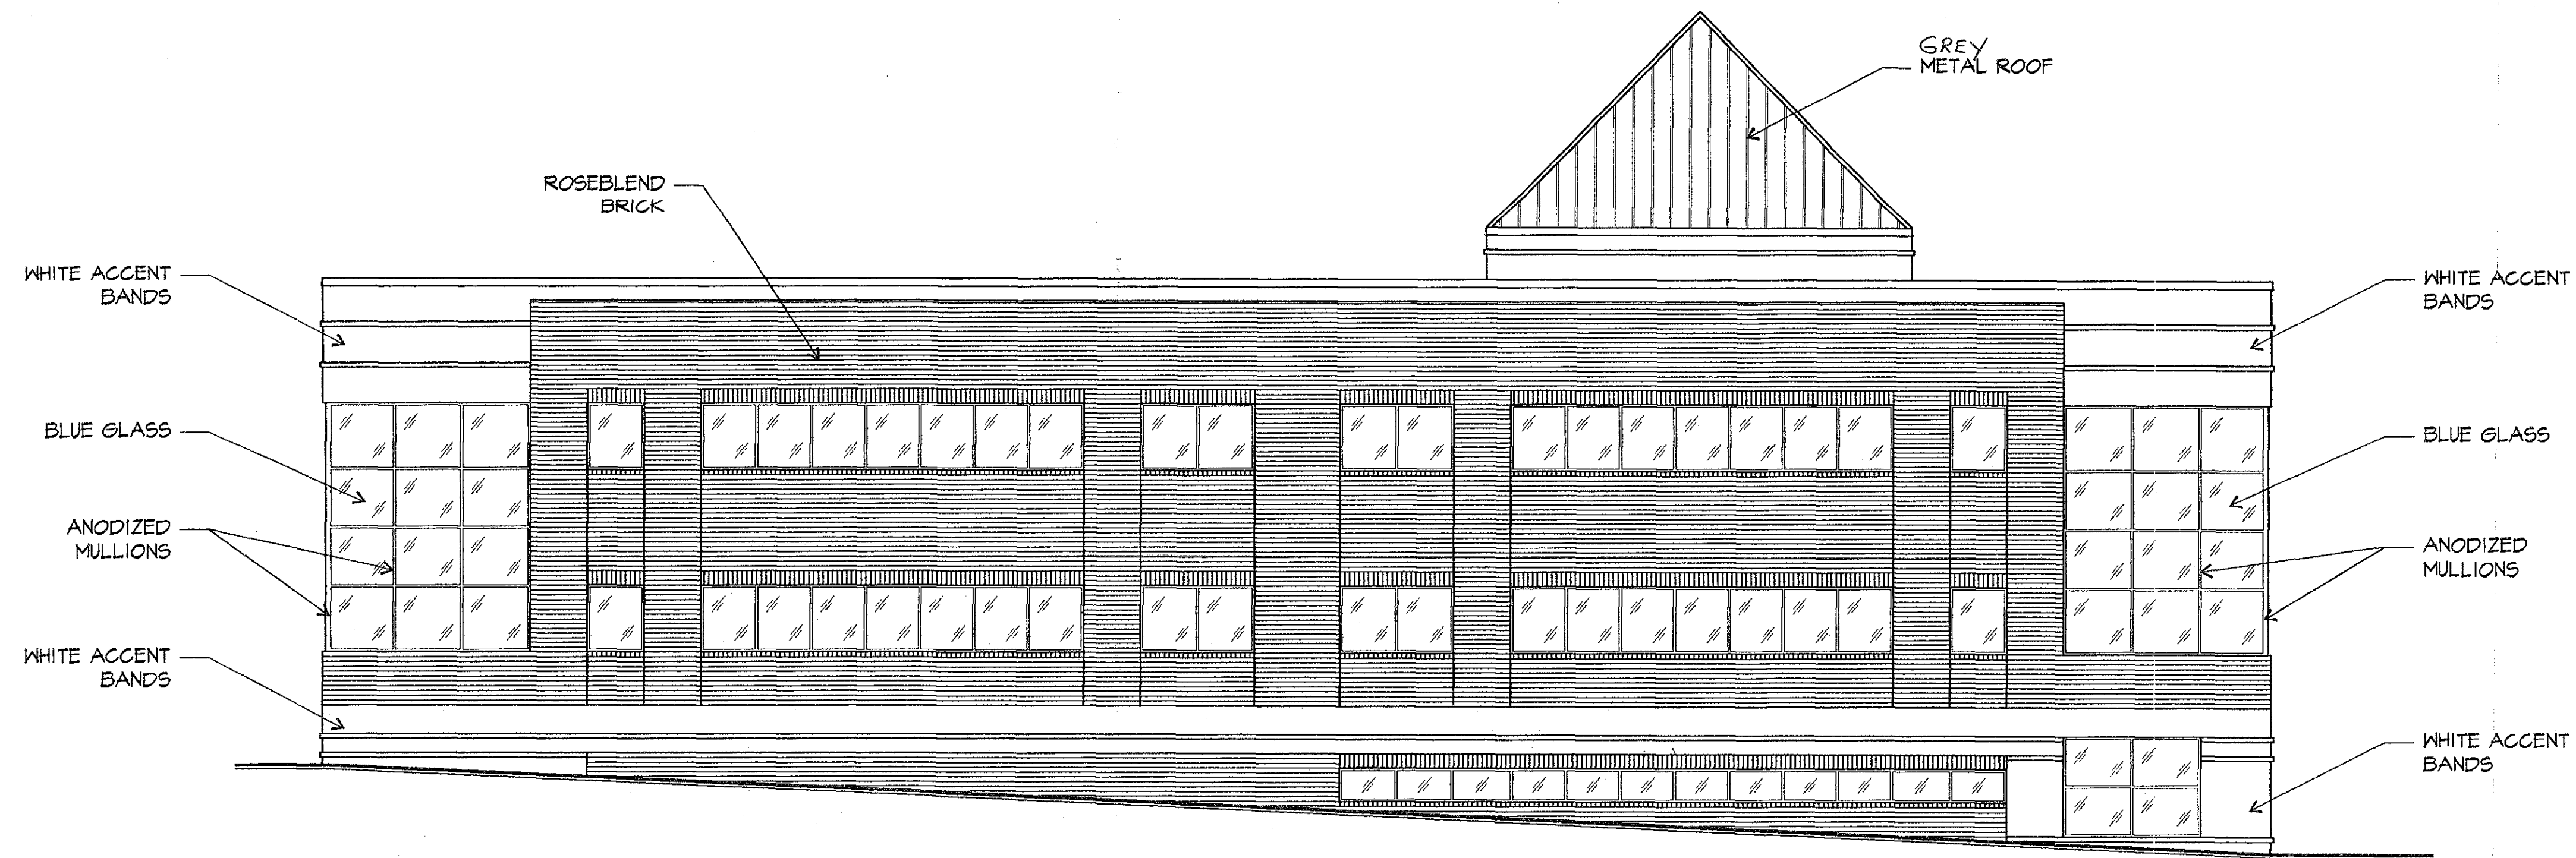



1
A-4
SIDE ELEVATION

SCALE: 1/8" = 1'-0"

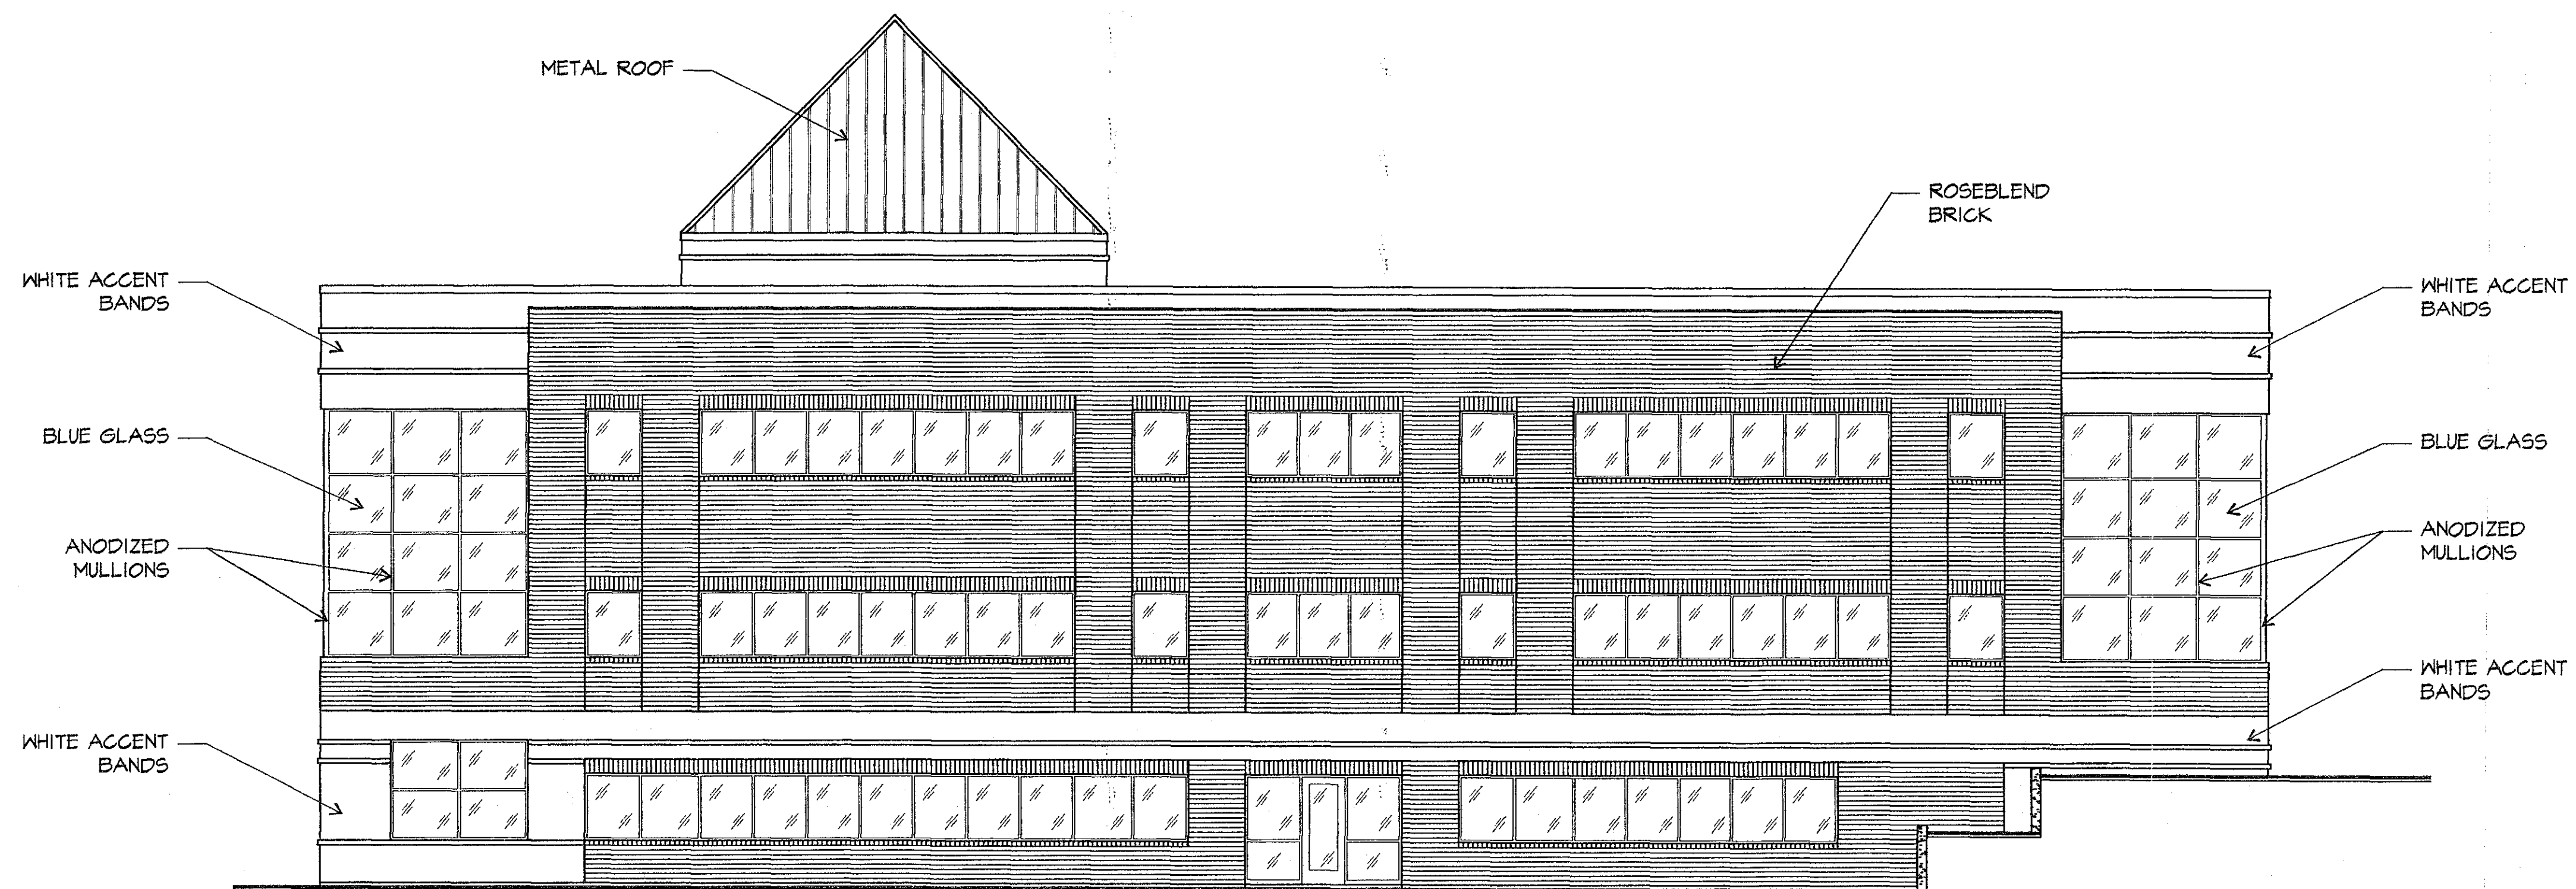

2
A-4
SIDE ELEVATION

SCALE: 1/8" = 1'-0"

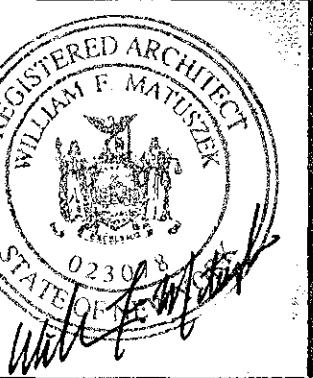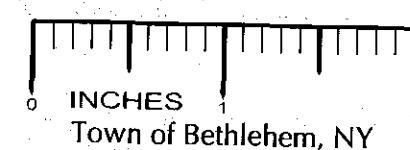

KEYSTONE ARCHITECTURAL SERVICES

WILLIAM F. MATUSZEK, ARCHITECT
198 DELAWARE AVENUE
DELMAR, NEW YORK 12054 (518) 439-4795

NEW SCOTLAND ROAD
COMMERCIAL BUILDING PARK

TOWN OF BETHLEHEM, NY

1200 NEW SCOTLAND ROAD

REVISIONS

PROJECT No. 04109

DATE: 9-20-04

SCALE: AS NOTED

SHEET TITLE:
BUILDING
ELEVATIONS

SHEET No.

A-4

04109-BE.DWG

Dan D. Mathison
BPA 34
Amendment #4
11-10-04

RECEIVED
DEC 8 2004
PLANNING BOARD
TOWN OF BETHLEHEM