


- NOTES
1. TOTAL LOTS SHOWN - 16
 2. LOT NUMBERS TO BE USED AS STREET NUMBERS
 3. PROPERTY IN WATER DISTRICT - TOWN OF BETHLEHEM
 4. PROPERTY IN A RESIDENTIAL ZONE
 5. 1212 - PROPOSED FINISHED GRADE
 6. CONTOURS - USGS DATUM
 7. PROPERTY LINE FROM SURVEY PREPARED BY EDWARD W. BOUTELLE AND SON, JANUARY 28, 1964

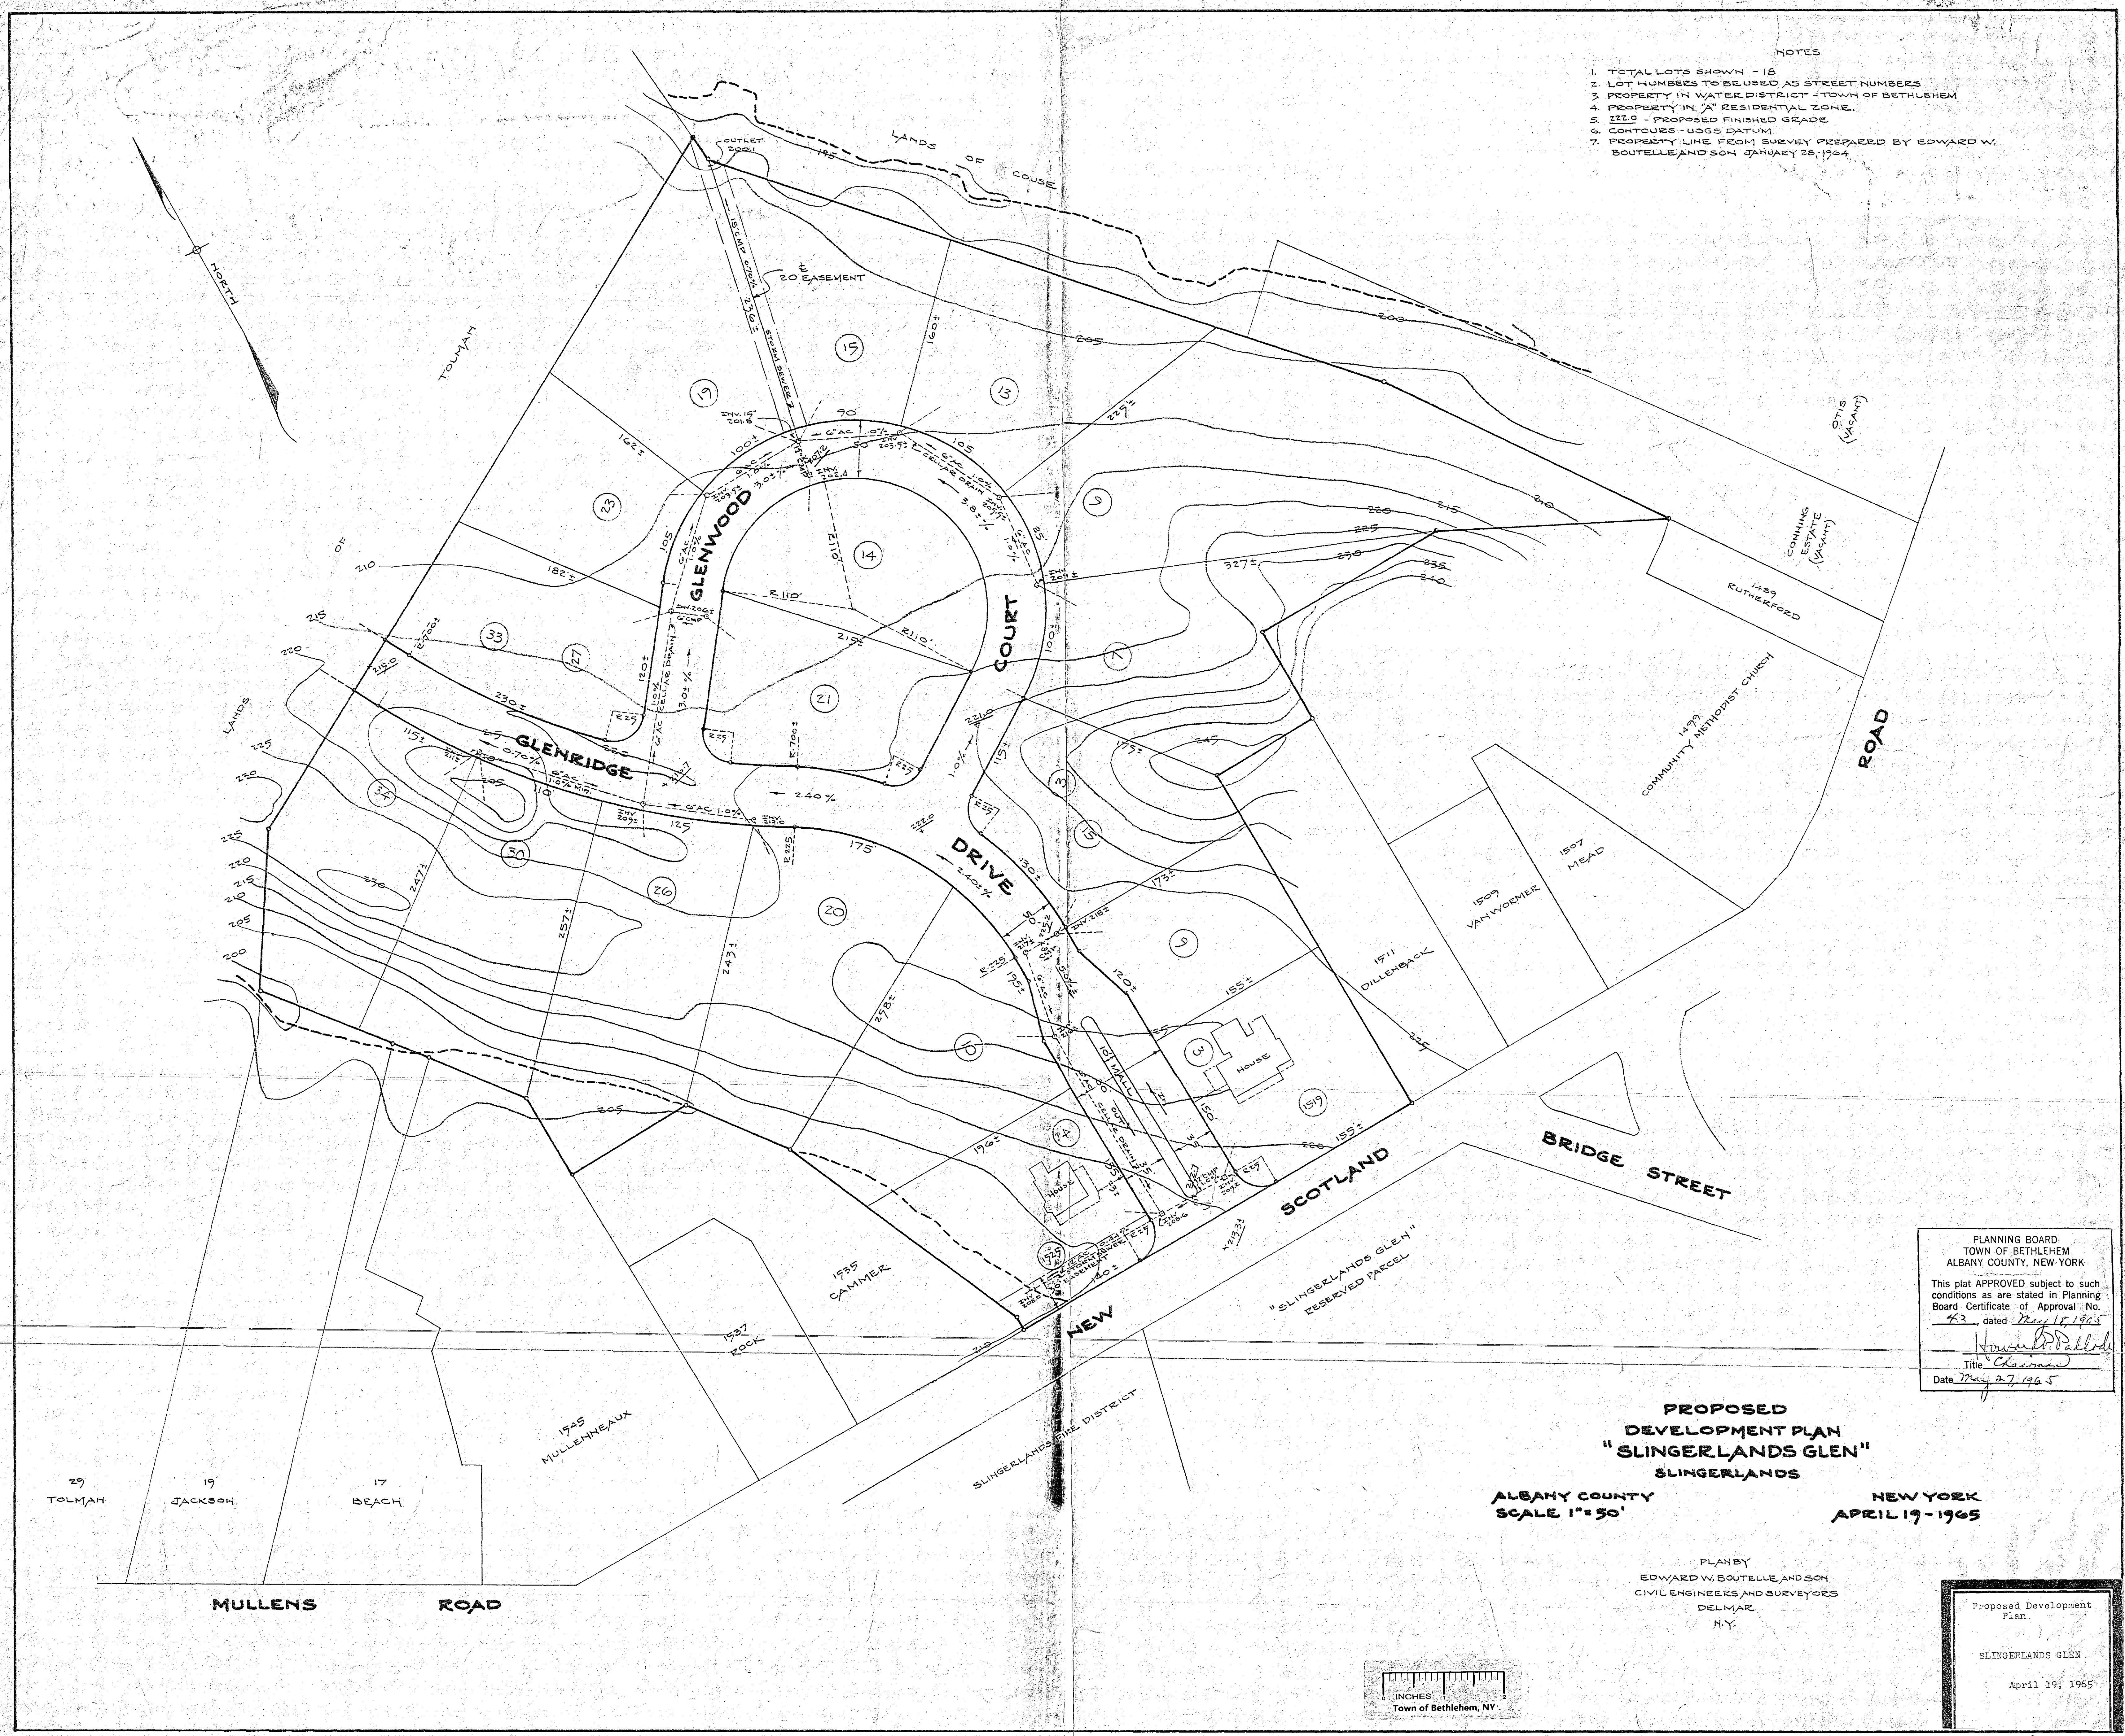

PLANNING BOARD
TOWN OF BETHLEHEM
ALBANY COUNTY, NEW YORK

This plat APPROVED subject to such conditions as are stated in Planning Board Certificate of Approval No. 43, dated May 18, 1965


Title Chairman
Date May 27, 1965

**PROPOSED
DEVELOPMENT PLAN
"SLINGERLANDS GLEN"
SLINGERLANDS**

ALBANY COUNTY
SCALE 1"=50'

NEW YORK
APRIL 19, 1965

PLAN BY
EDWARD W. BOUTELLE AND SON
CIVIL ENGINEERS AND SURVEYORS
DELMAR,
N.Y.

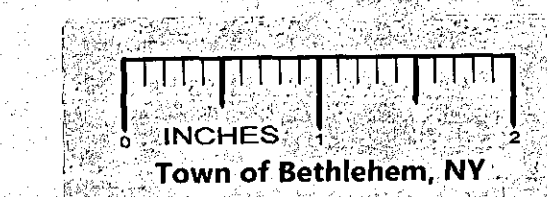

Proposed Development
Plan.

SLINGERLANDS GLEN

April 19, 1965