


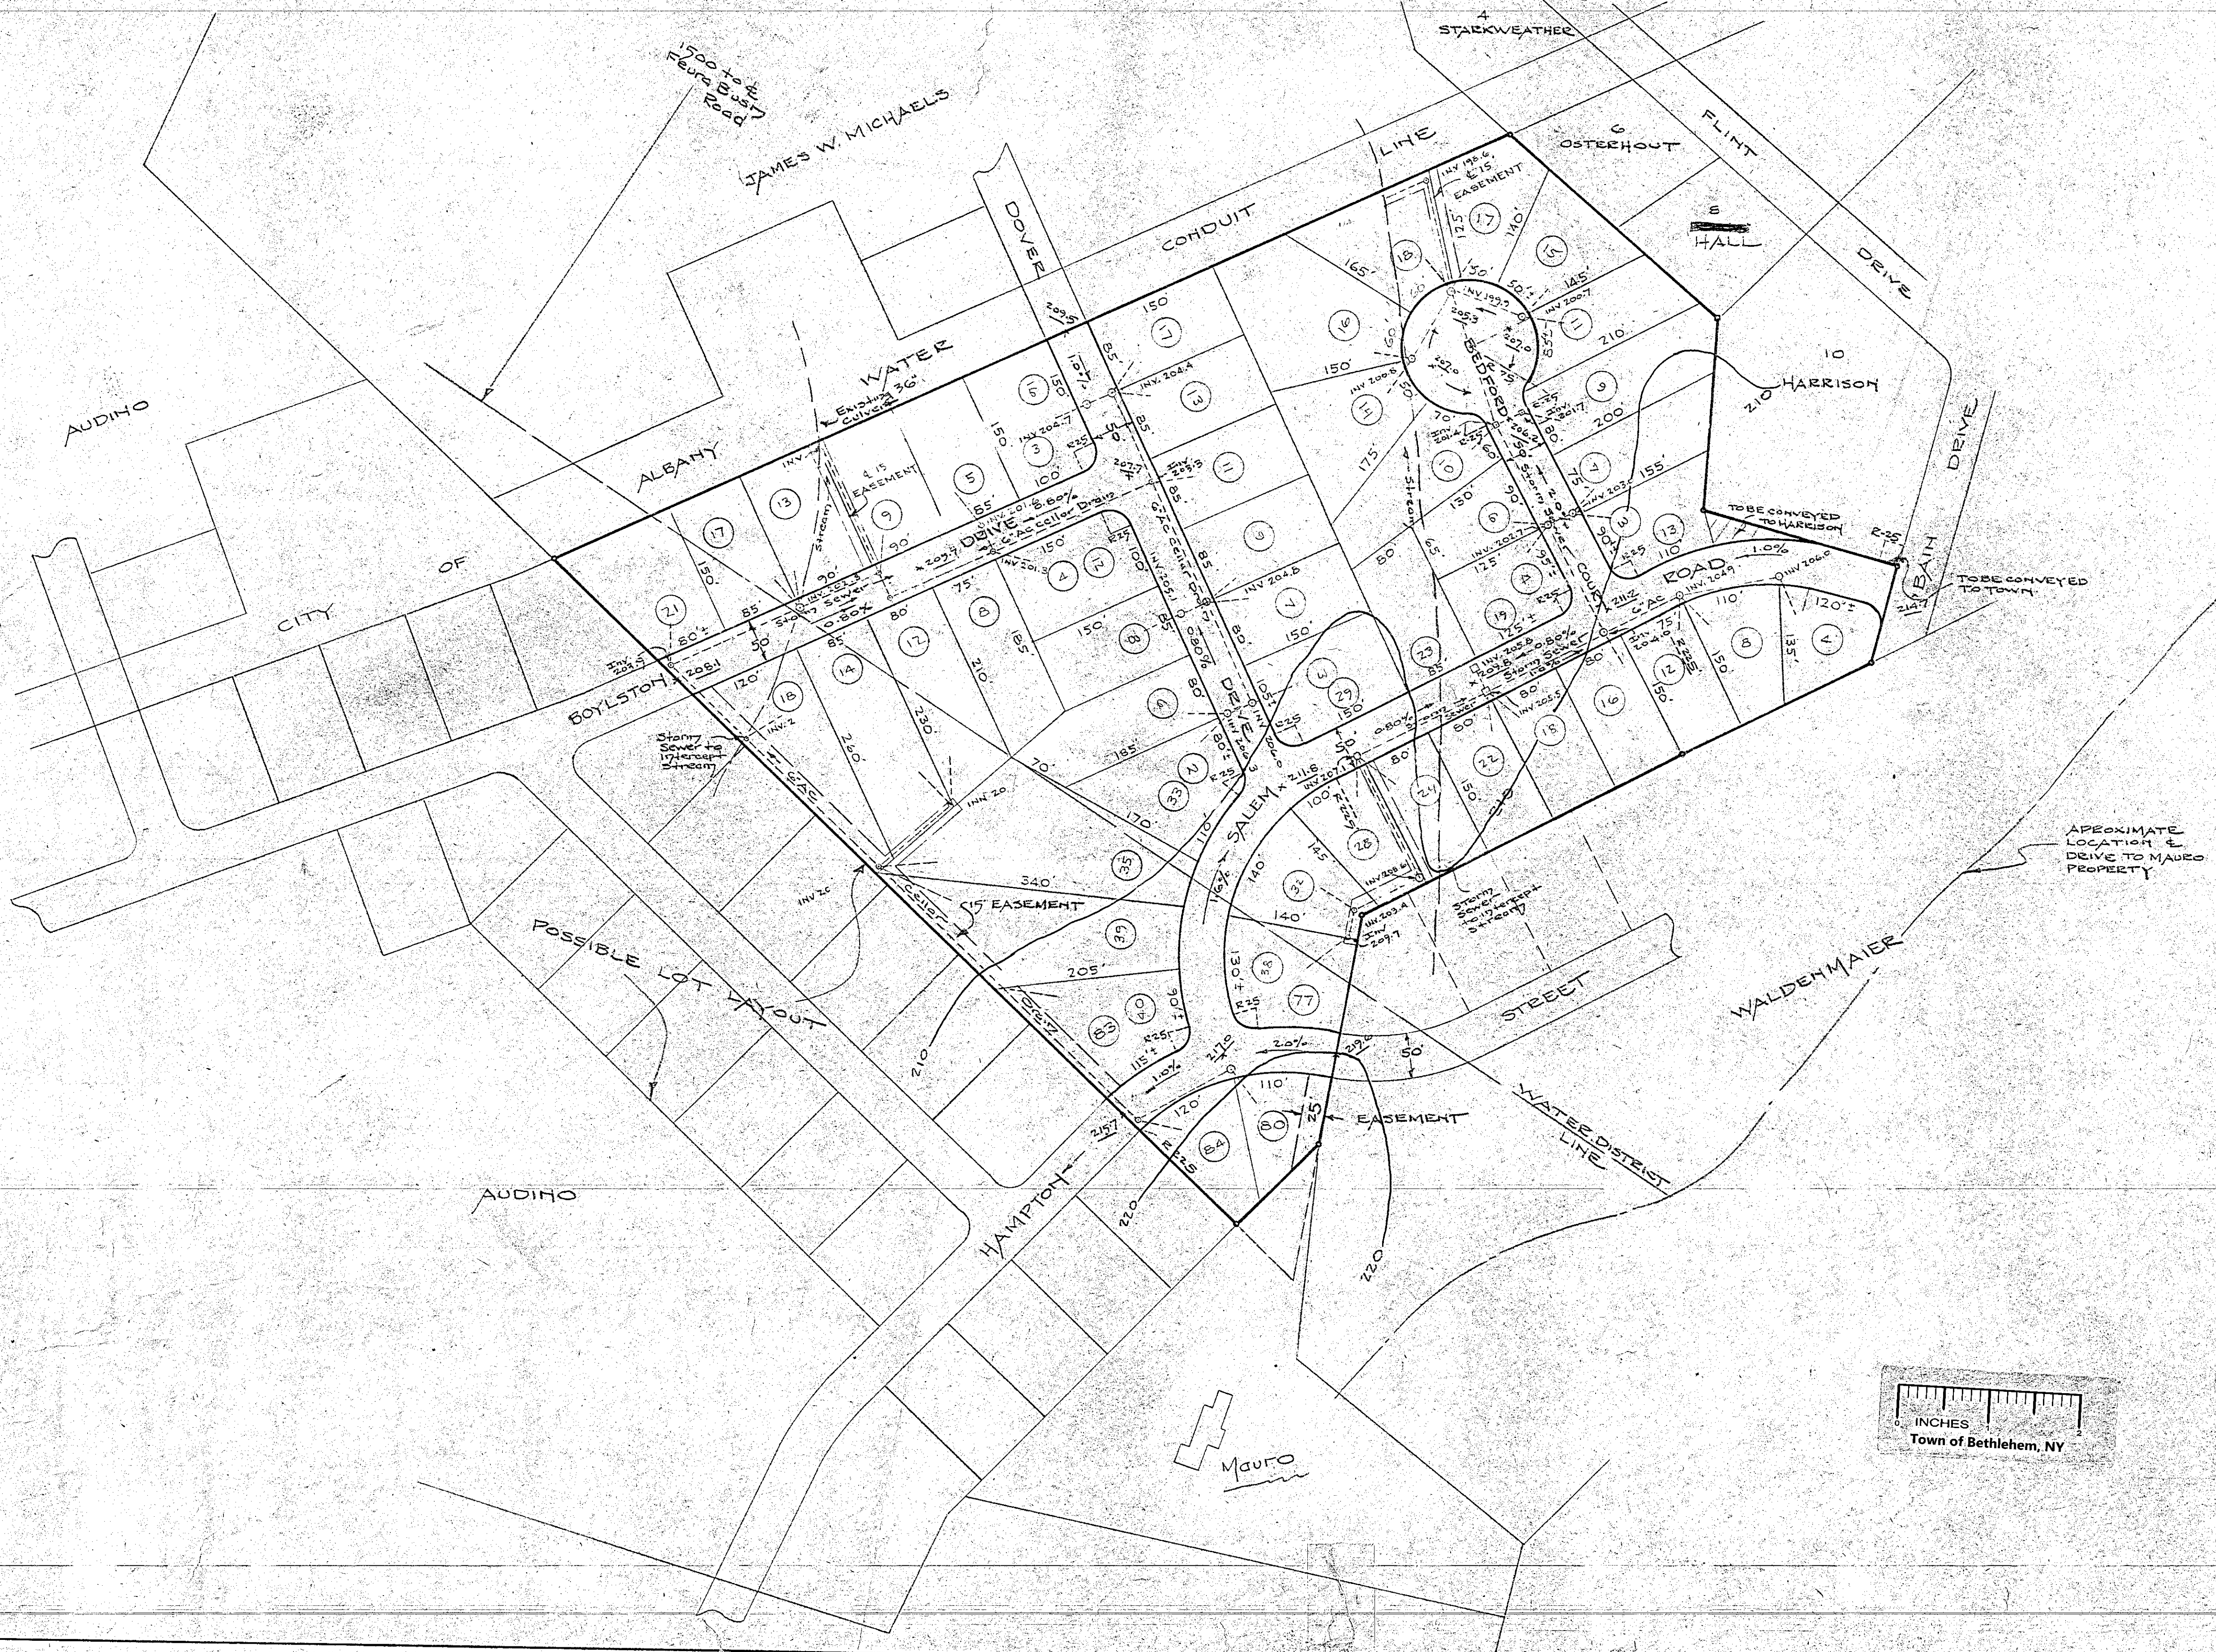

PLANNING BOARD
TOWN OF BETHLEHEM
ALBANY COUNTY, NEW YORK

This plat APPROVED subject to such conditions as are stated in Planning Board Certificate of Approval No. 58 dated Nov 16, 1965

Howard D. Raddick
Title Chairman
Date Nov 30, 1965

NOTES

LOT NUMBERS TO BE USED AS STREET NUMBERS.

10' CONTOUR USGS DATUM

PROPERTY LINE PLOTTED FROM DEEDS.

PROPOSED GRADES - 211.2

48 LOTS - RURAL

WATER MAIN TO BE EXTENDED TO SITE

75'-80' MIN. FRONTAGE.

PROPOSED SUBDIVISION
"LAURALANA HEIGHTS"
TOWN OF BETHLEHEM

ALBANY COUNTY
SCALE 1"=100'

NEW YORK
FEBRUARY 22-1965
REVISED 14 SEPT 1965

PLAN BY
EDWARD W. BOUTELLE AND SON
CIVIL ENGINEERS AND SURVEYORS
DELMAR, NY