


PLACE

STRATTON

6	LEE A. MAIDEN JR.
8	G. HAYWARD MORRISON
10	H. J. PATTERSON
12	MILFORD D. CAMPBELL
14	RICHARD J. DUFFY
18	EDWARD BENNETT
20	GERALD H. CHESTNEY
22	HARRY J. REMELE
24	FRANK J. GOSSTYLA
26	HAROLD YEOMANS
30	JOHN EYLSMA

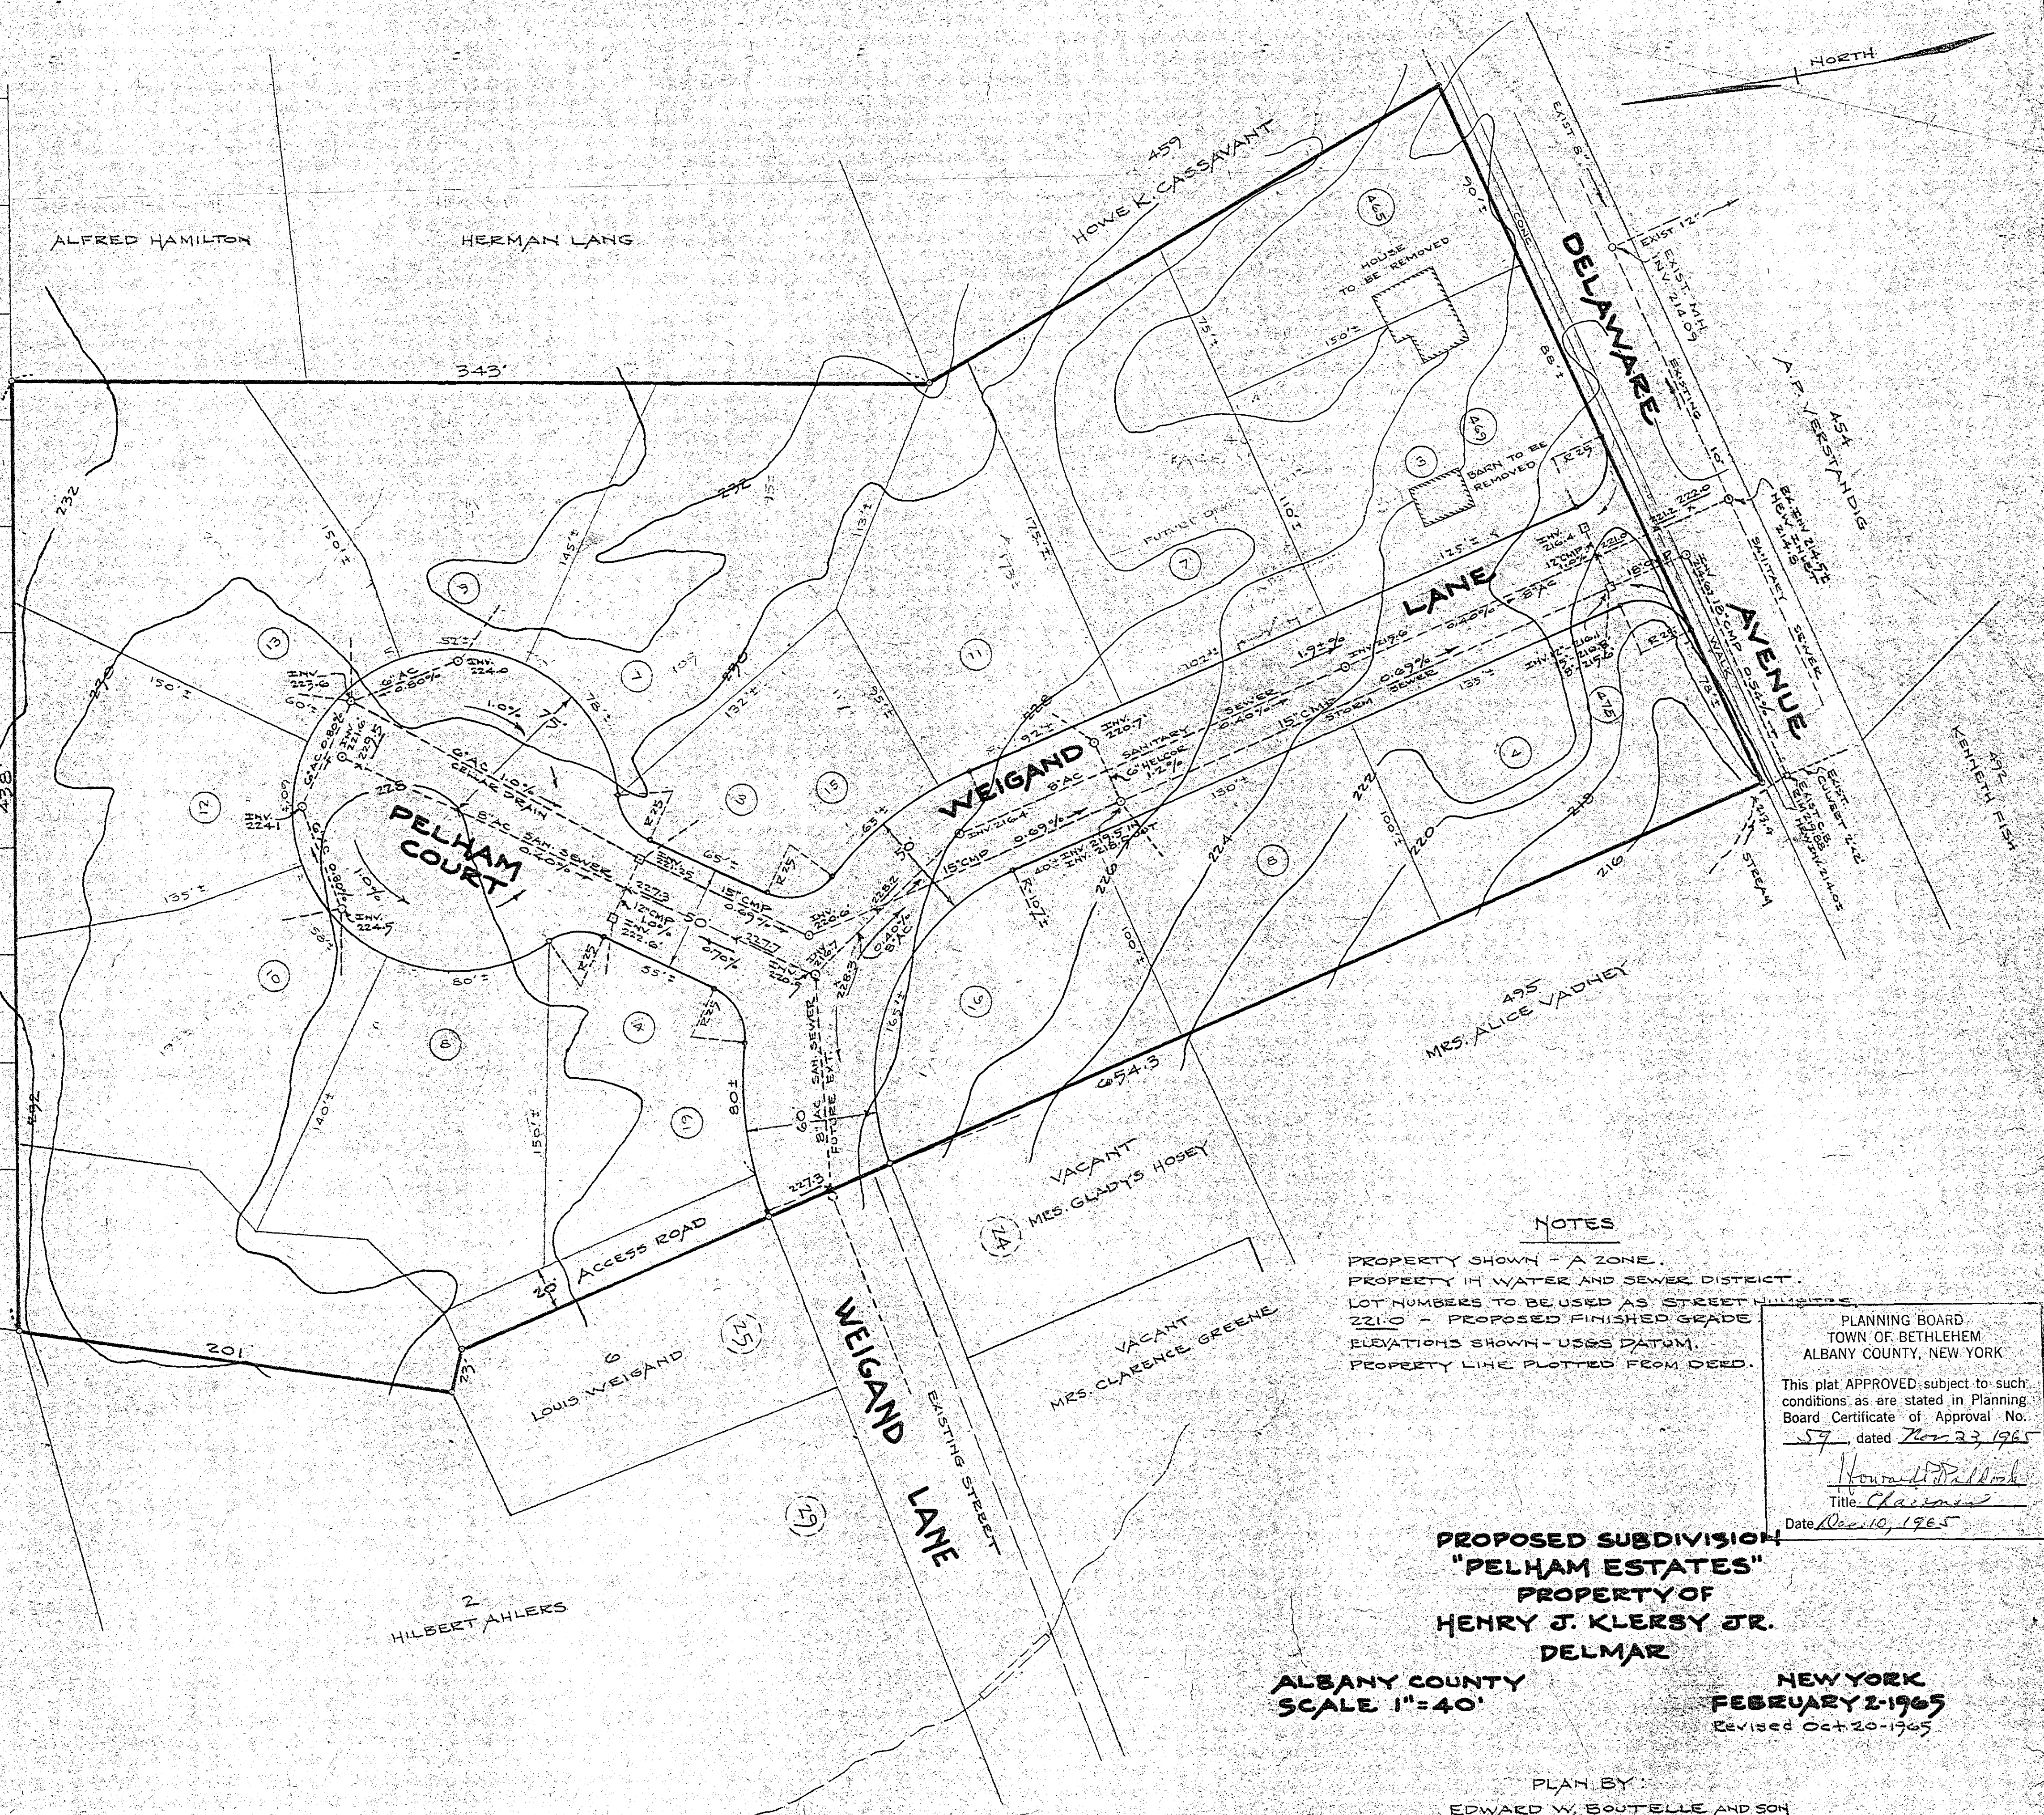

NOTES

PROPERTY SHOWN - A ZONE.
 PROPERTY IN WATER AND SEWER DISTRICT.
 LOT NUMBERS TO BE USED AS STREET LOTS.
 221.0 - PROPOSED FINISHED GRADE.
 ELEVATIONS SHOWN - USGS DATUM.
 PROPERTY LINE PLOTTED FROM DEED.

PLANNING BOARD
 TOWN OF BETHLEHEM
 ALBANY COUNTY, NEW YORK
 This plat APPROVED subject to such
 conditions as are stated in Planning
 Board Certificate of Approval No.
 57, dated Nov 23, 1965
 Title *Chairman*
 Date *Dec 10, 1965*

PROPOSED SUBDIVISION
 "PELHAM ESTATES"
 PROPERTY OF
 HENRY J. KLERSY JR.
 DELMAR

ALBANY COUNTY
 SCALE 1"=40'

NEW YORK
 FEBRUARY 2-1965
 Revised Oct 20-1965

PLAN BY:
 EDWARD W. BOUTELLE AND SON
 CIVIL ENGINEERS AND SURVEYORS
 DELMAR
 N.Y.

INCHES
 Town of Bethlehem, NY