
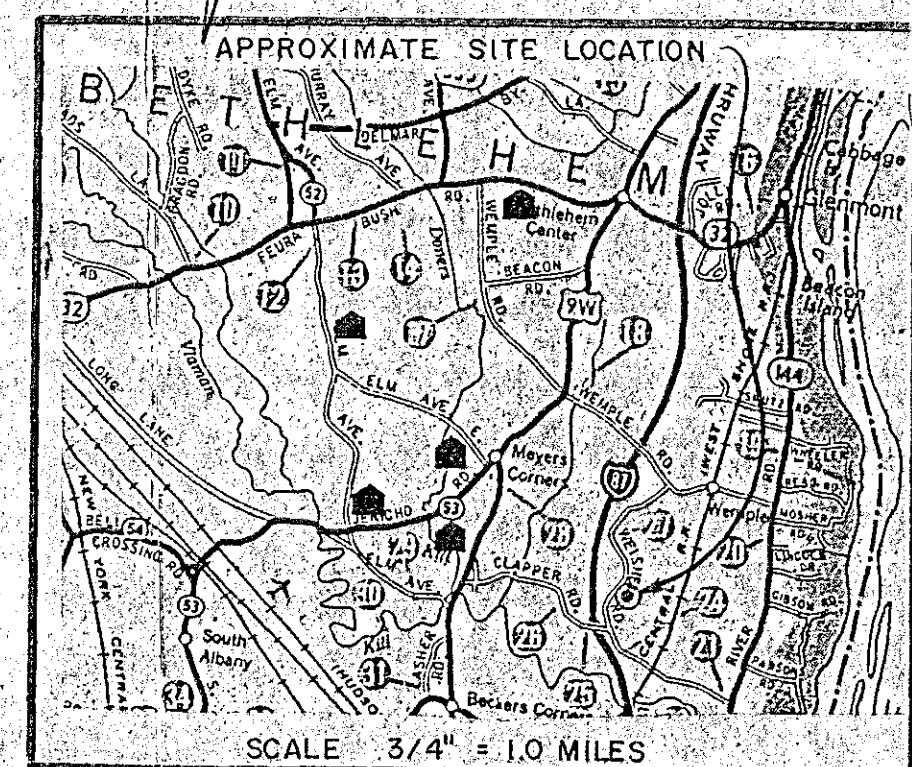


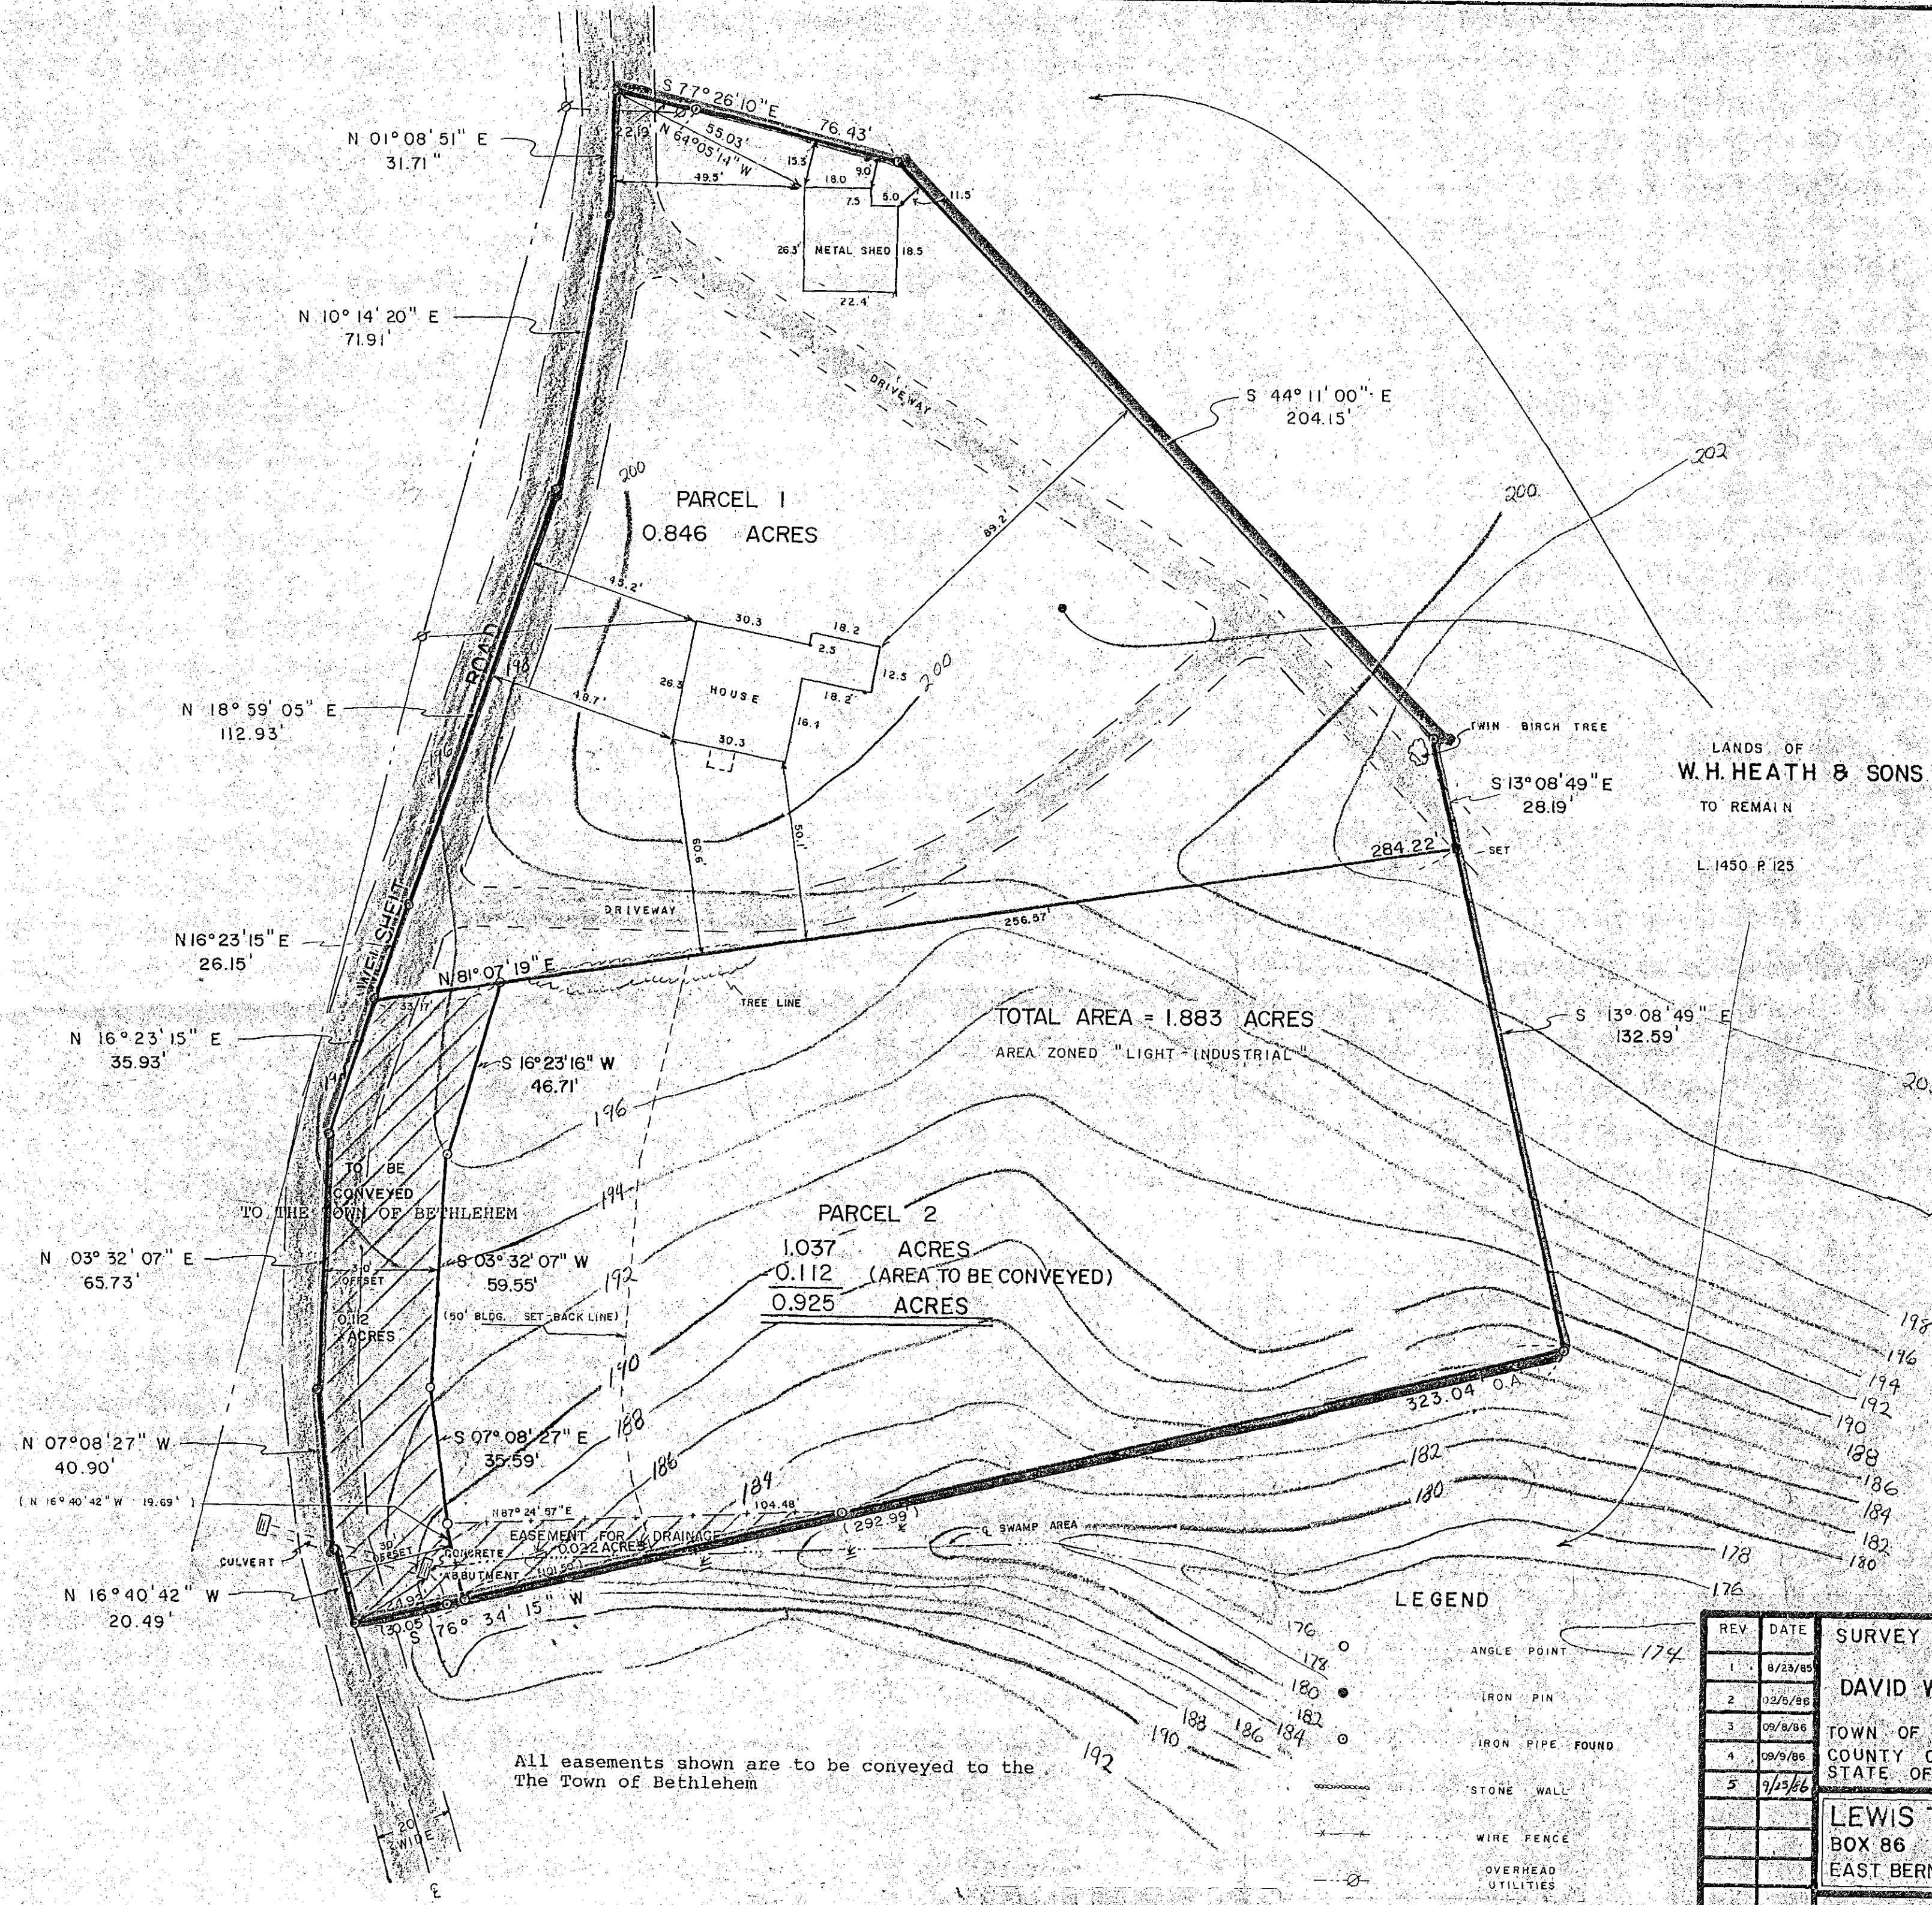

- NOTES:
- 1) SURVEYED AS BEING A PORTION OF THE LANDS DESCRIBED IN DEED BOOK L. 1450 P. 125.
 - 2) SUBJECT TO ANY RIGHT OF WAYS OR EASEMENTS OF RECORD.
 - 3) SUBJECT TO ANY RIGHTS TITLE OR INTEREST THE PUBLIC MAY HAVE IN LANDS SURVEYED CONTAINED WITHIN THE BOUNDS OF WEGHEIT ROAD.

PLANNING BOARD
TOWN OF BETHLEHEM
ALBANY COUNTY, NEW YORK

FINAL PLAT APPROVAL

When signed by the duly authorized officer of the Planning Board, this endorsement constitutes final approval of this Plat.

Signed: *[Signature]*
Title: CHAIRMAN

Date: OCT 16 1986

See also Certificate of Approval of Final Plat No. 81-F

- LEGEND
- ANGLE POINT
 - IRON PIN
 - IRON PIPE FOUND
 - STONE WALL
 - WIRE FENCE
 - OVERHEAD UTILITIES

REV.	DATE	DESCRIPTION
1	8/23/85	SURVEY & MAP BEING A SUBDIVISION OF LANDS OF DAVID W. & NORMA JANE TUCKER
2	02/6/86	TOWN OF BETHLEHEM COUNTY OF ALBANY STATE OF NEW YORK
3	09/8/86	LEWIS T. BUCKMAN & ASSOCIATES BOX 86 EAST BERNE, NEW YORK 12059
4	09/9/86	
5	9/25/86	

DATE	11-29-84
DRAWN	A.W.S.
CHECKED	L.T.B.
SCALE	1" = 30'

DRAWING NO. C-A-4960