

ALBANY COUNTY DEPARTMENT OF HEALTH


This is to certify that the proposed arrangements for water supply and sewerage for Union Ave. South, Ext. 1, Sect. 1 realty development in the Town of Bethlehem are approved subject to the conditions listed in letter of this date, and in accordance with Article X of the Albany County Sanitary Code. Consent is hereby given for the filing of this map in the Office of the Albany County Clerk.

Date SEP 10 1975
By *Richard W. Smith* Director, Div. Environmental Health Services
John M. Syme, M.D. Commissioner of Health

TOWN PLANNING BOARD
TOWN OF BETHLEHEM
ALBANY COUNTY, NEW YORK

This plat APPROVED subject to such conditions as are stated in Planning Board Certificate of Approval No. 163, dated Aug 12, 1975

William D. Mulholland
Title Chairman
Date Aug 19, 1975

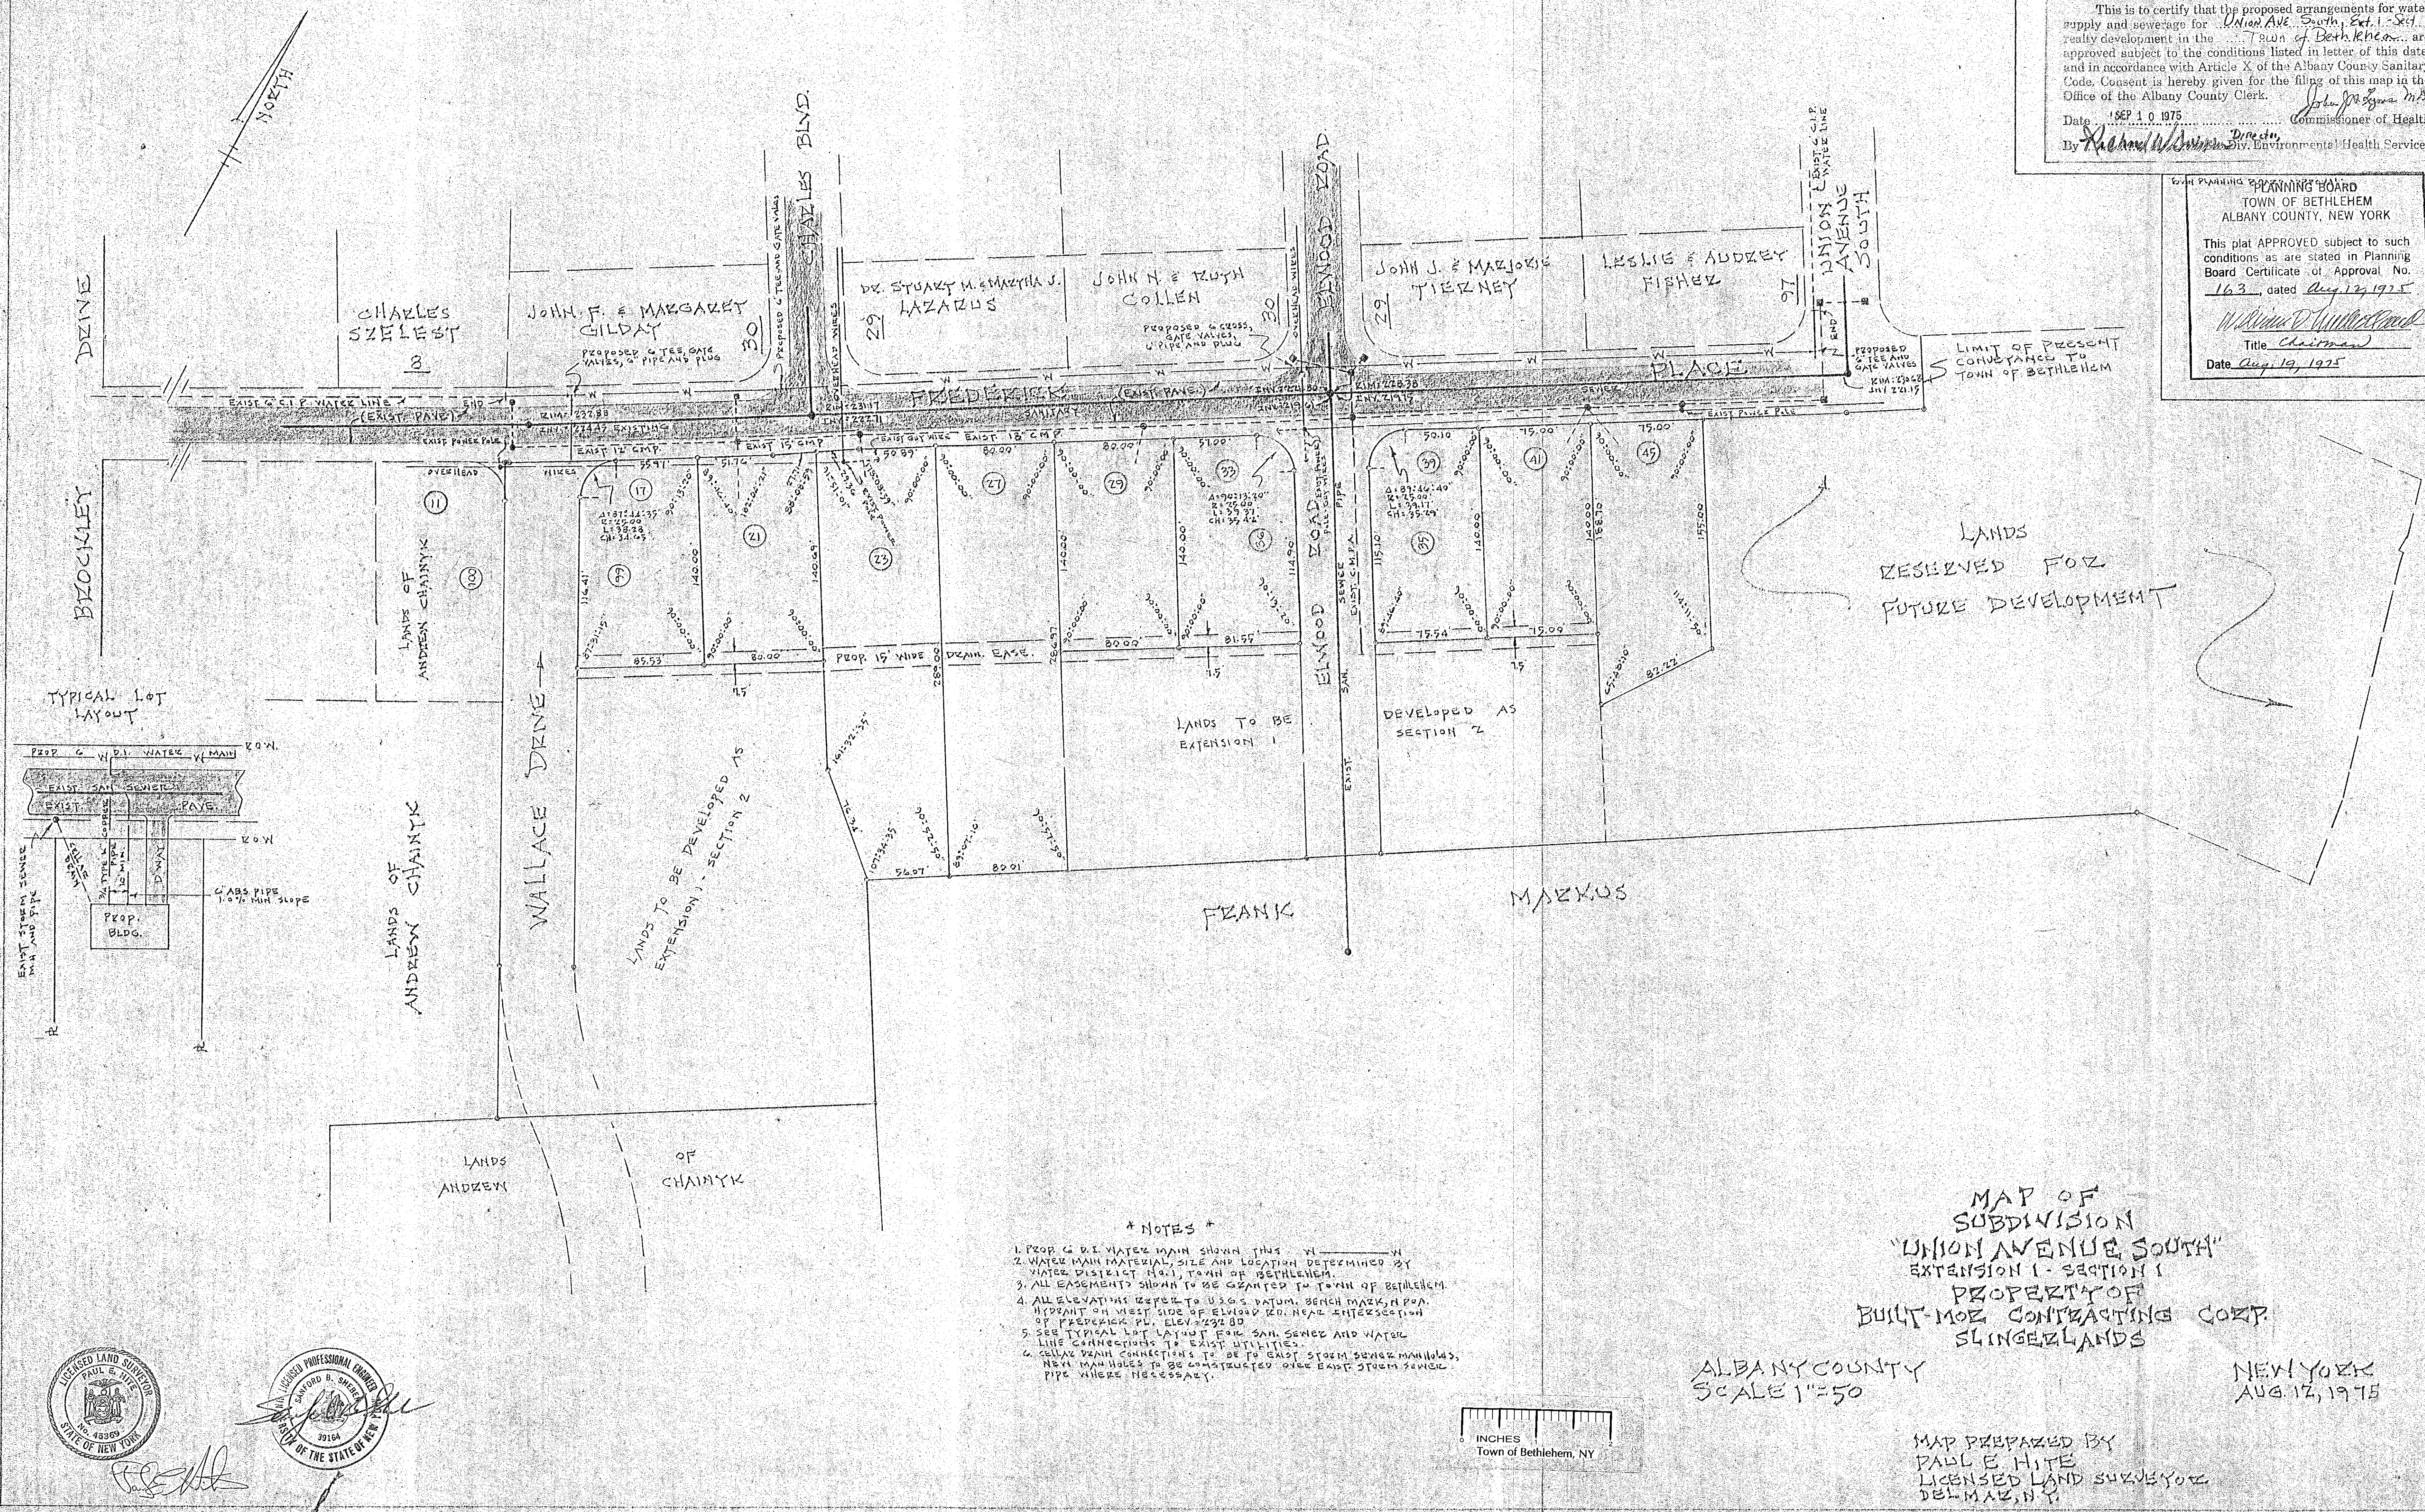

* NOTES *

1. PROP. G.R. WATER MAIN SHOWN THIS W. W.
2. WATER MAIN MATERIAL, SIZE AND LOCATION DETERMINED BY WATER DISTRICT H-1, TOWN OF BETHLEHEM.
3. ALL EASEMENTS SHOWN TO BE GRANTED TO TOWN OF BETHLEHEM.
4. ALL ELEVATIONS REFER TO U.S. DATUM. BENCH MARK, N.P.O. 11.00 FT. ON WEST SIDE OF ELWOOD RD. NEAR INTERSECTION OF FREDERICK ST. ELEVATION 80.00.
5. SEE TYPICAL LOT LAYOUT FOR SAN. SEWER AND WATER LINE CONNECTIONS TO EXIST. UTILITIES.
6. CELLAR DRAIN CONNECTIONS TO BE TO EXIST. STORM SEWER MANHOLE. NEW MANHOLES TO BE CONSTRUCTED OVER EXIST. STORM SEWER PIPE WHERE NECESSARY.

INCHES
Town of Bethlehem, NY

MAP OF
SUBDIVISION
"UNION AVENUE SOUTH"
EXTENSION 1 - SECTION 1
PROPERTY OF
BUILT-MOR CONTRACTING CORP
SLINGERLANDS

ALBANY COUNTY
SCALE 1"=50'

NEW YORK
AUG. 12, 1975

MAP PREPARED BY
PAUL E. HITE
LICENSED LAND SURVEYOR
BETHLEHEM, NY

