

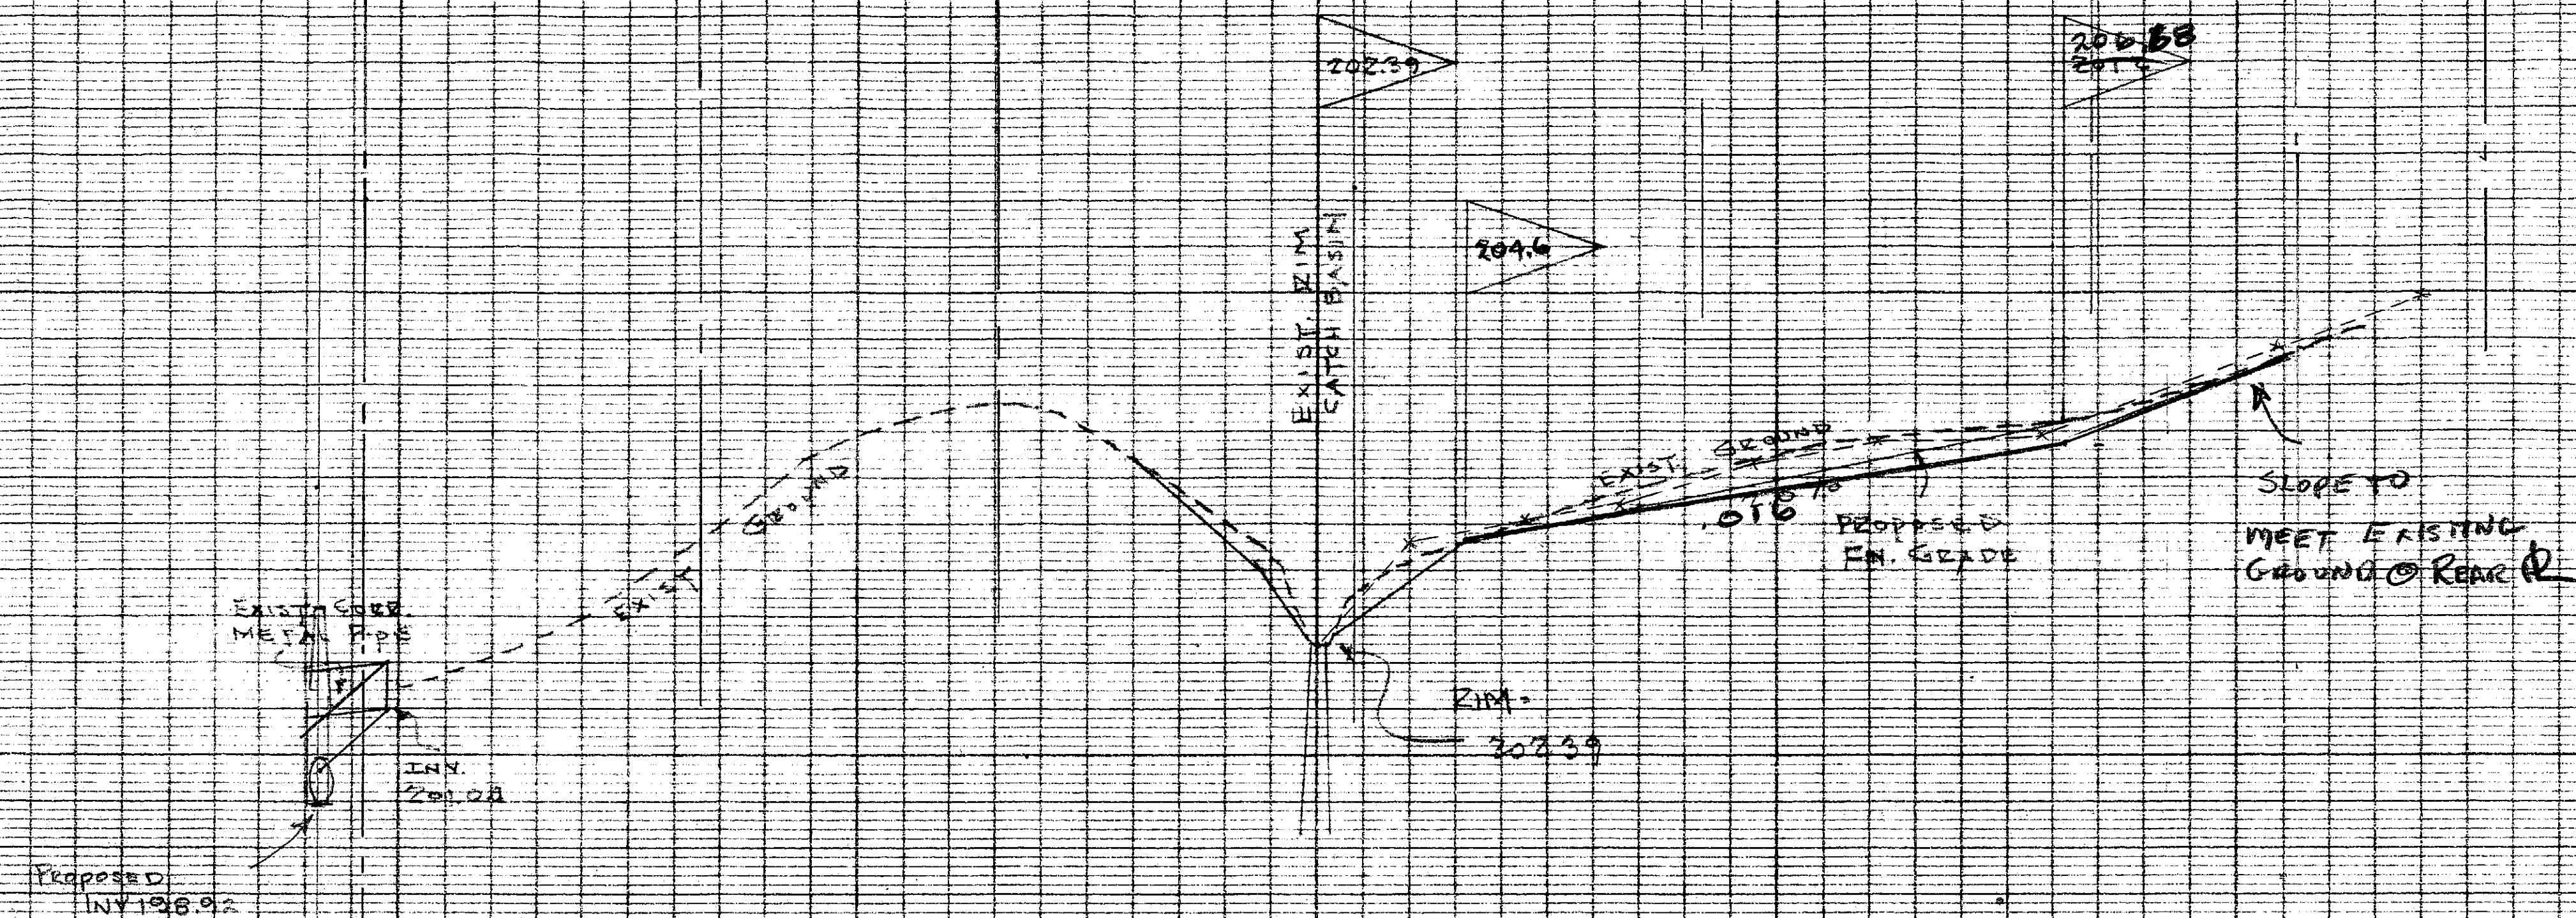


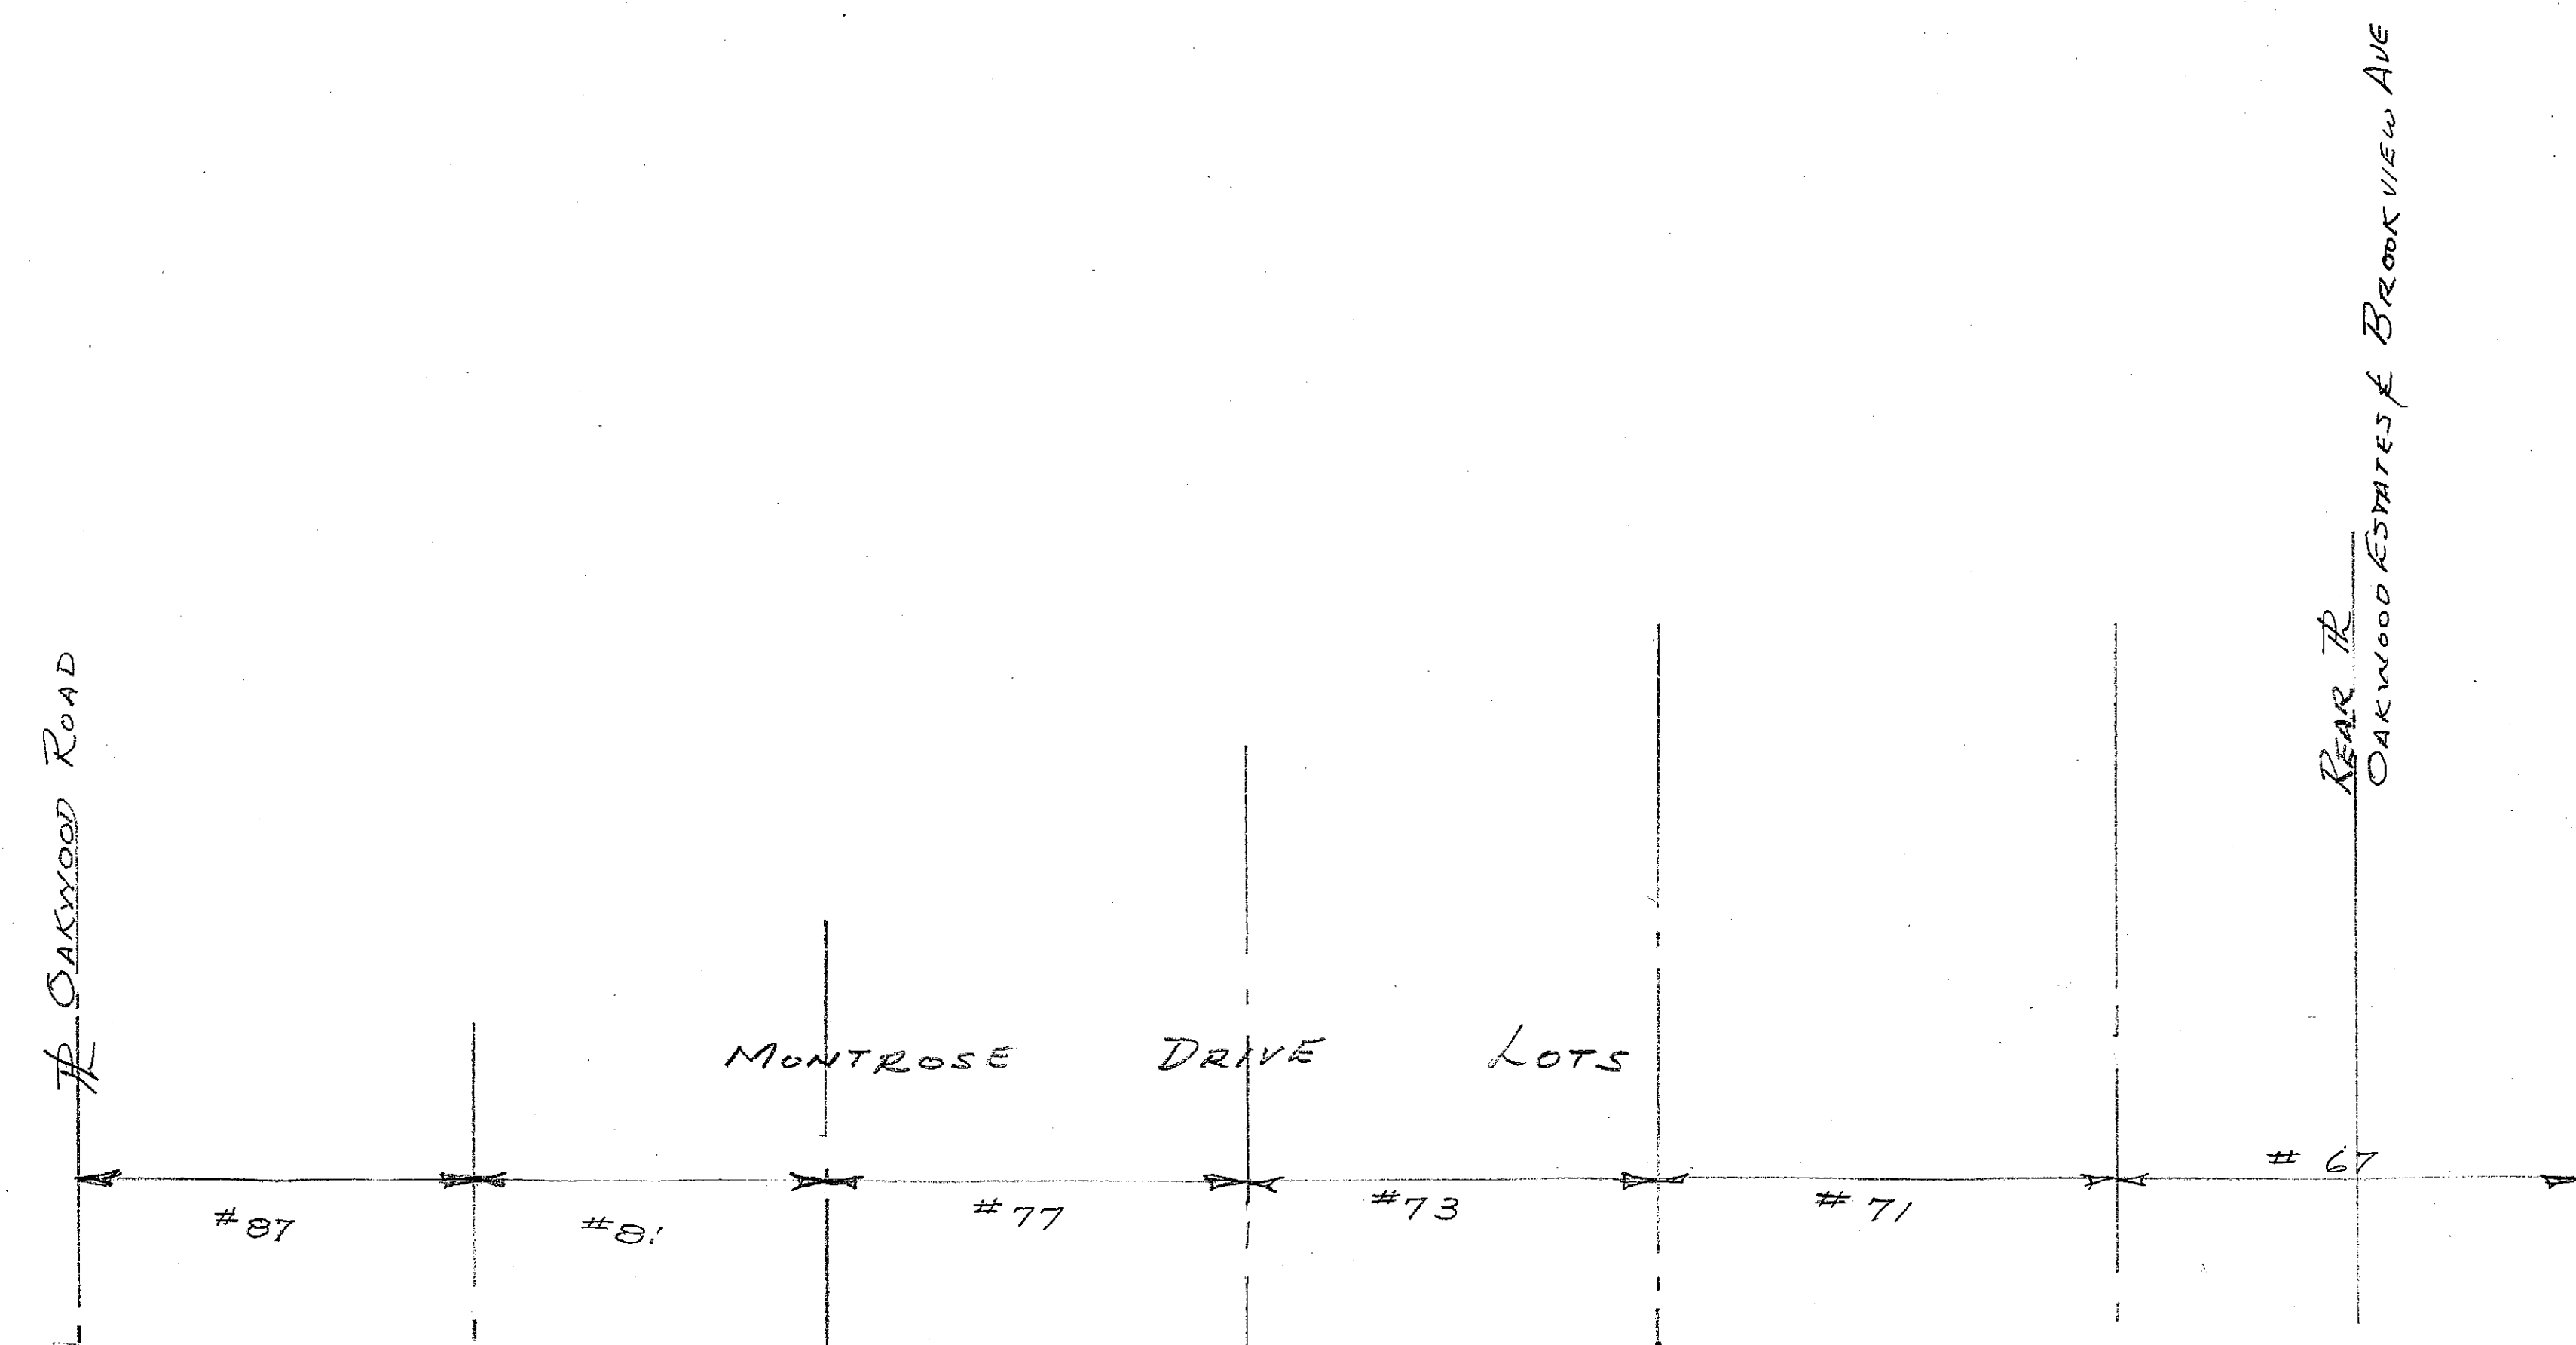

EASEMENT ALONG DIV. LINE BETWEEN OAKWOOD ESTATES AND KENHOLM-SECTION 3


SCALES:
HORIZ. 1" = 40'
VERT. 1" = 4'

216 - GRADE AS SHOWN - JUNE 1976 AER

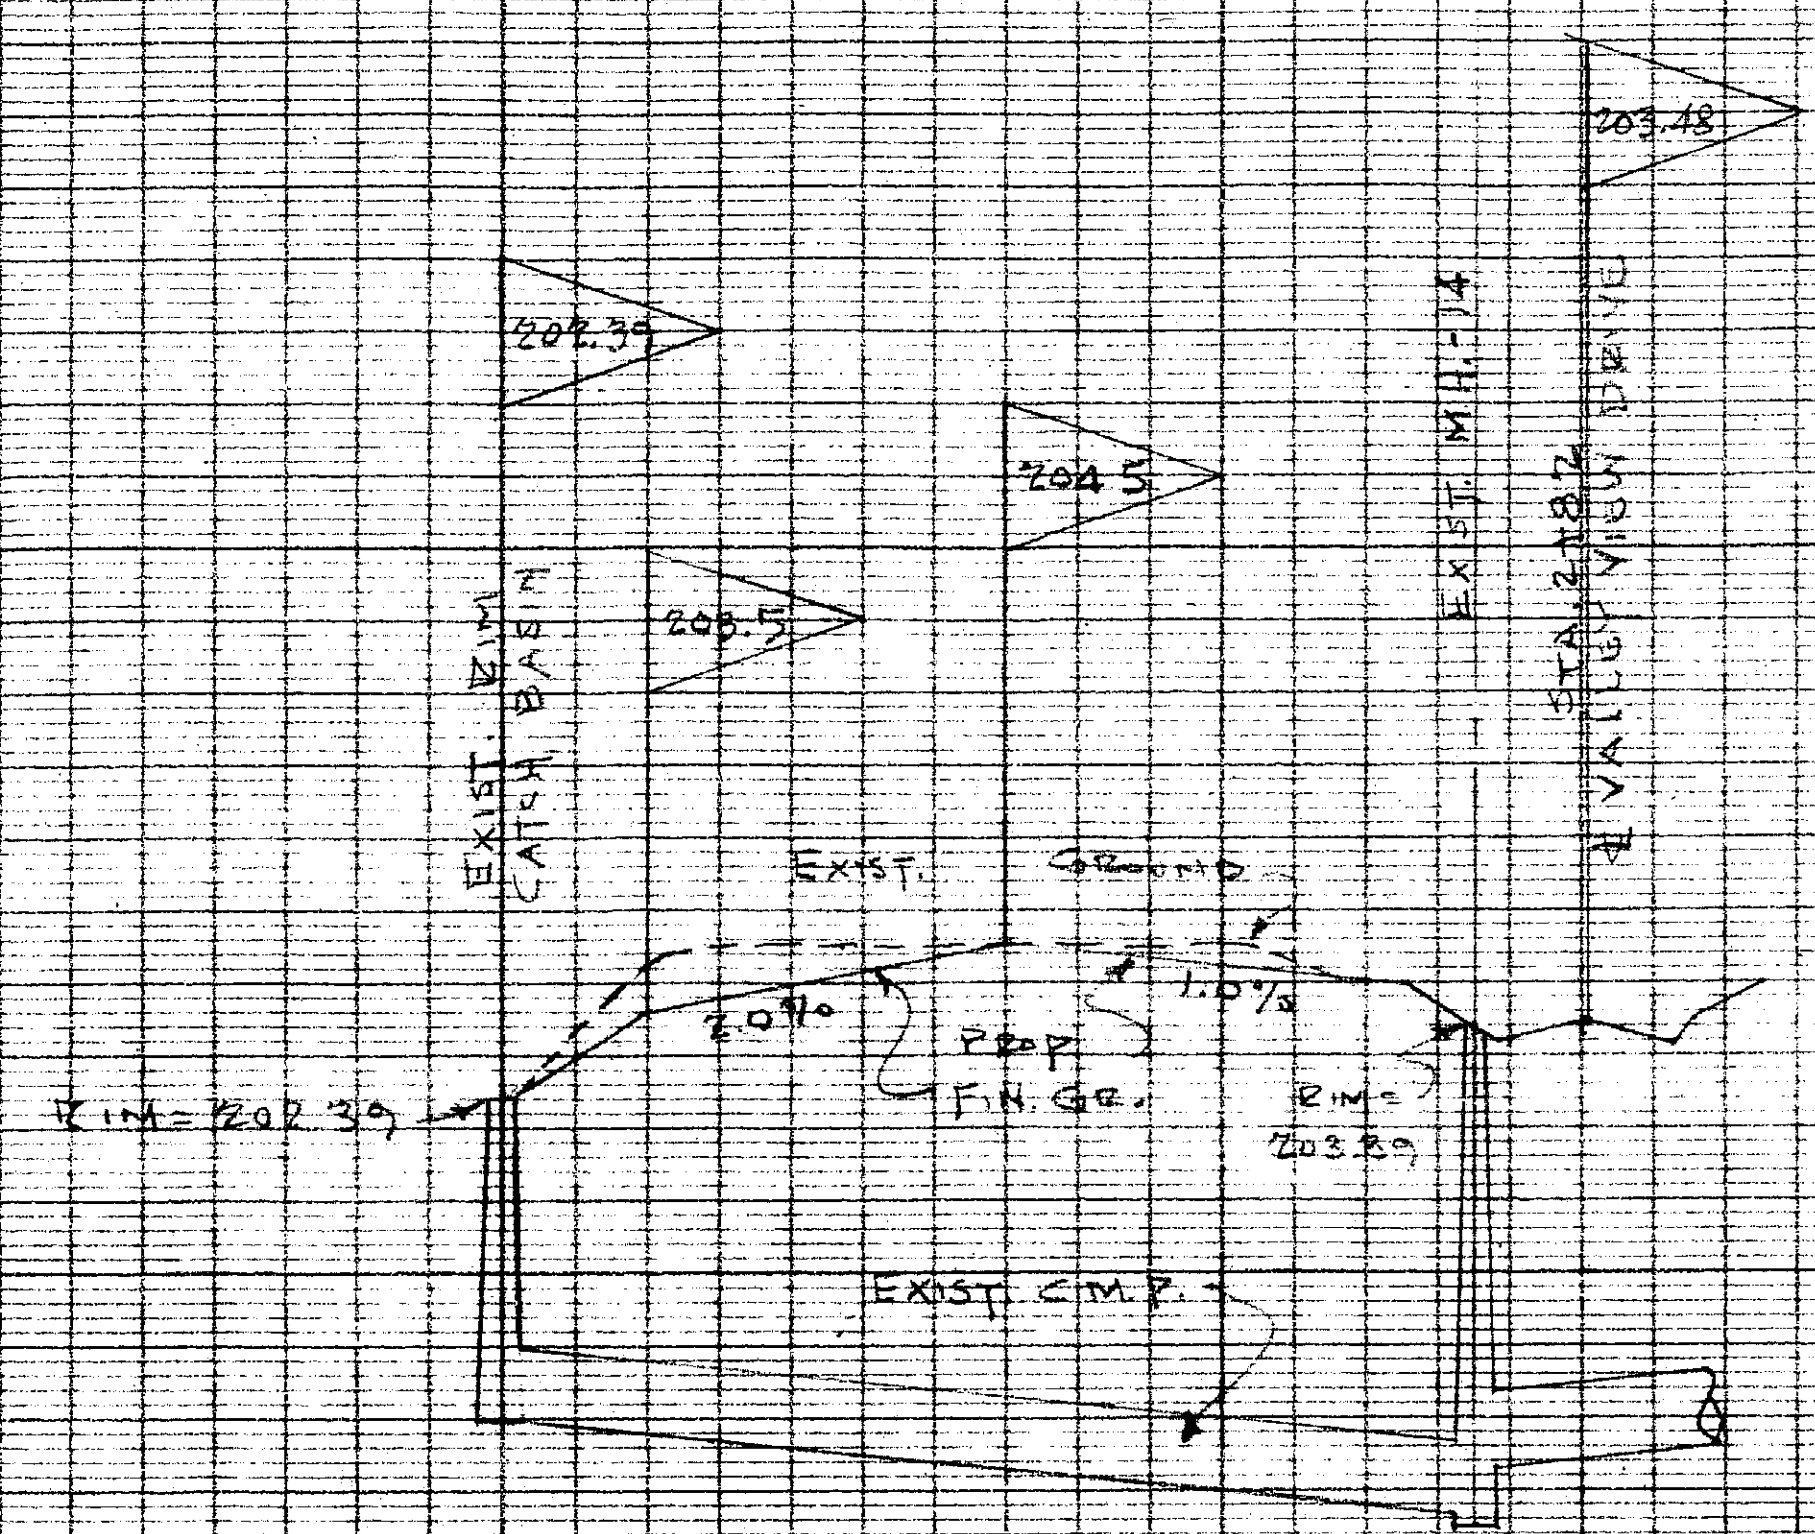

EASEMENT THROUGH LOT NO. 9 VALLEY VIEW DRIVE

SCALES:
HORIZ. 1" = 40'
VERT. 1" = 4'

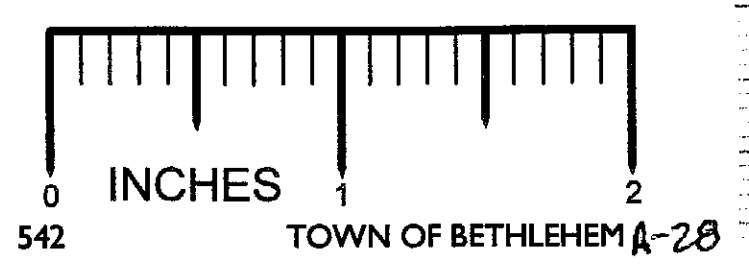

PROFILES OF EASEMENTS
OAKWOOD ESTATES
TOWN OF BETHLEHEM

COUNTY ALBANY STATE NEW YORK
SCALE, ANSLOWN DATE NOV. 21, 1975

PREPARED BY
PAUL H. HITE
LICENSED LAND SURVEYOR
DELTA, N.Y.