
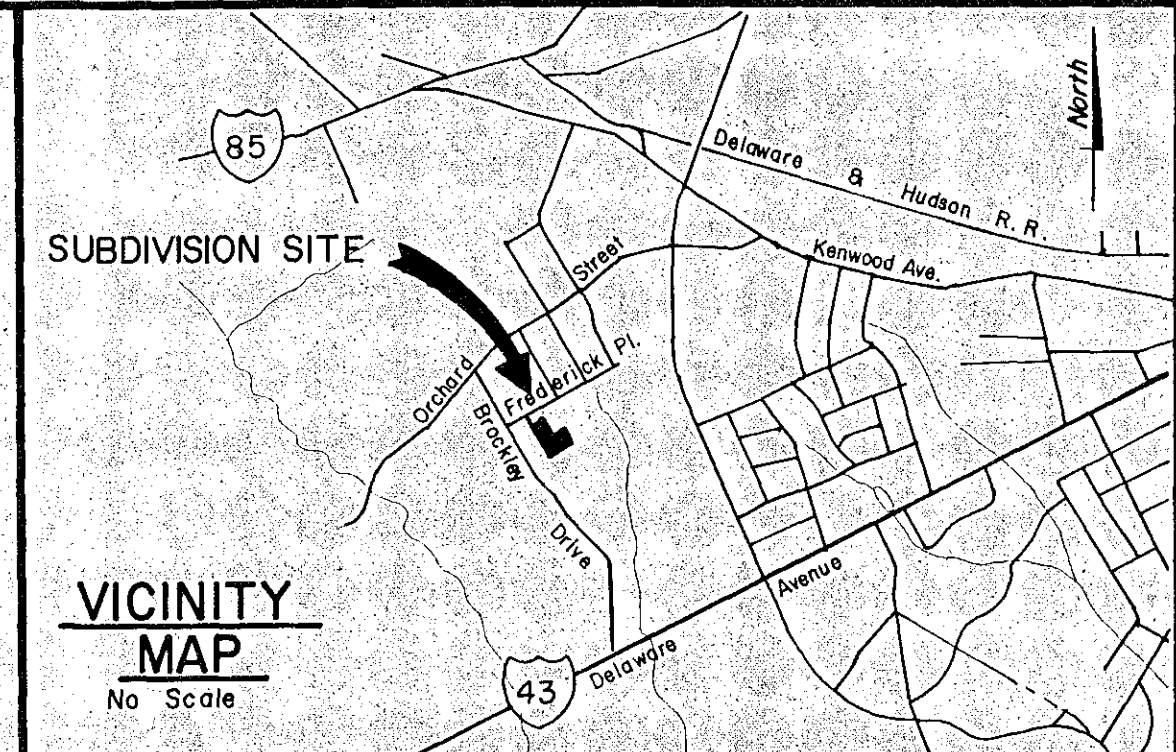
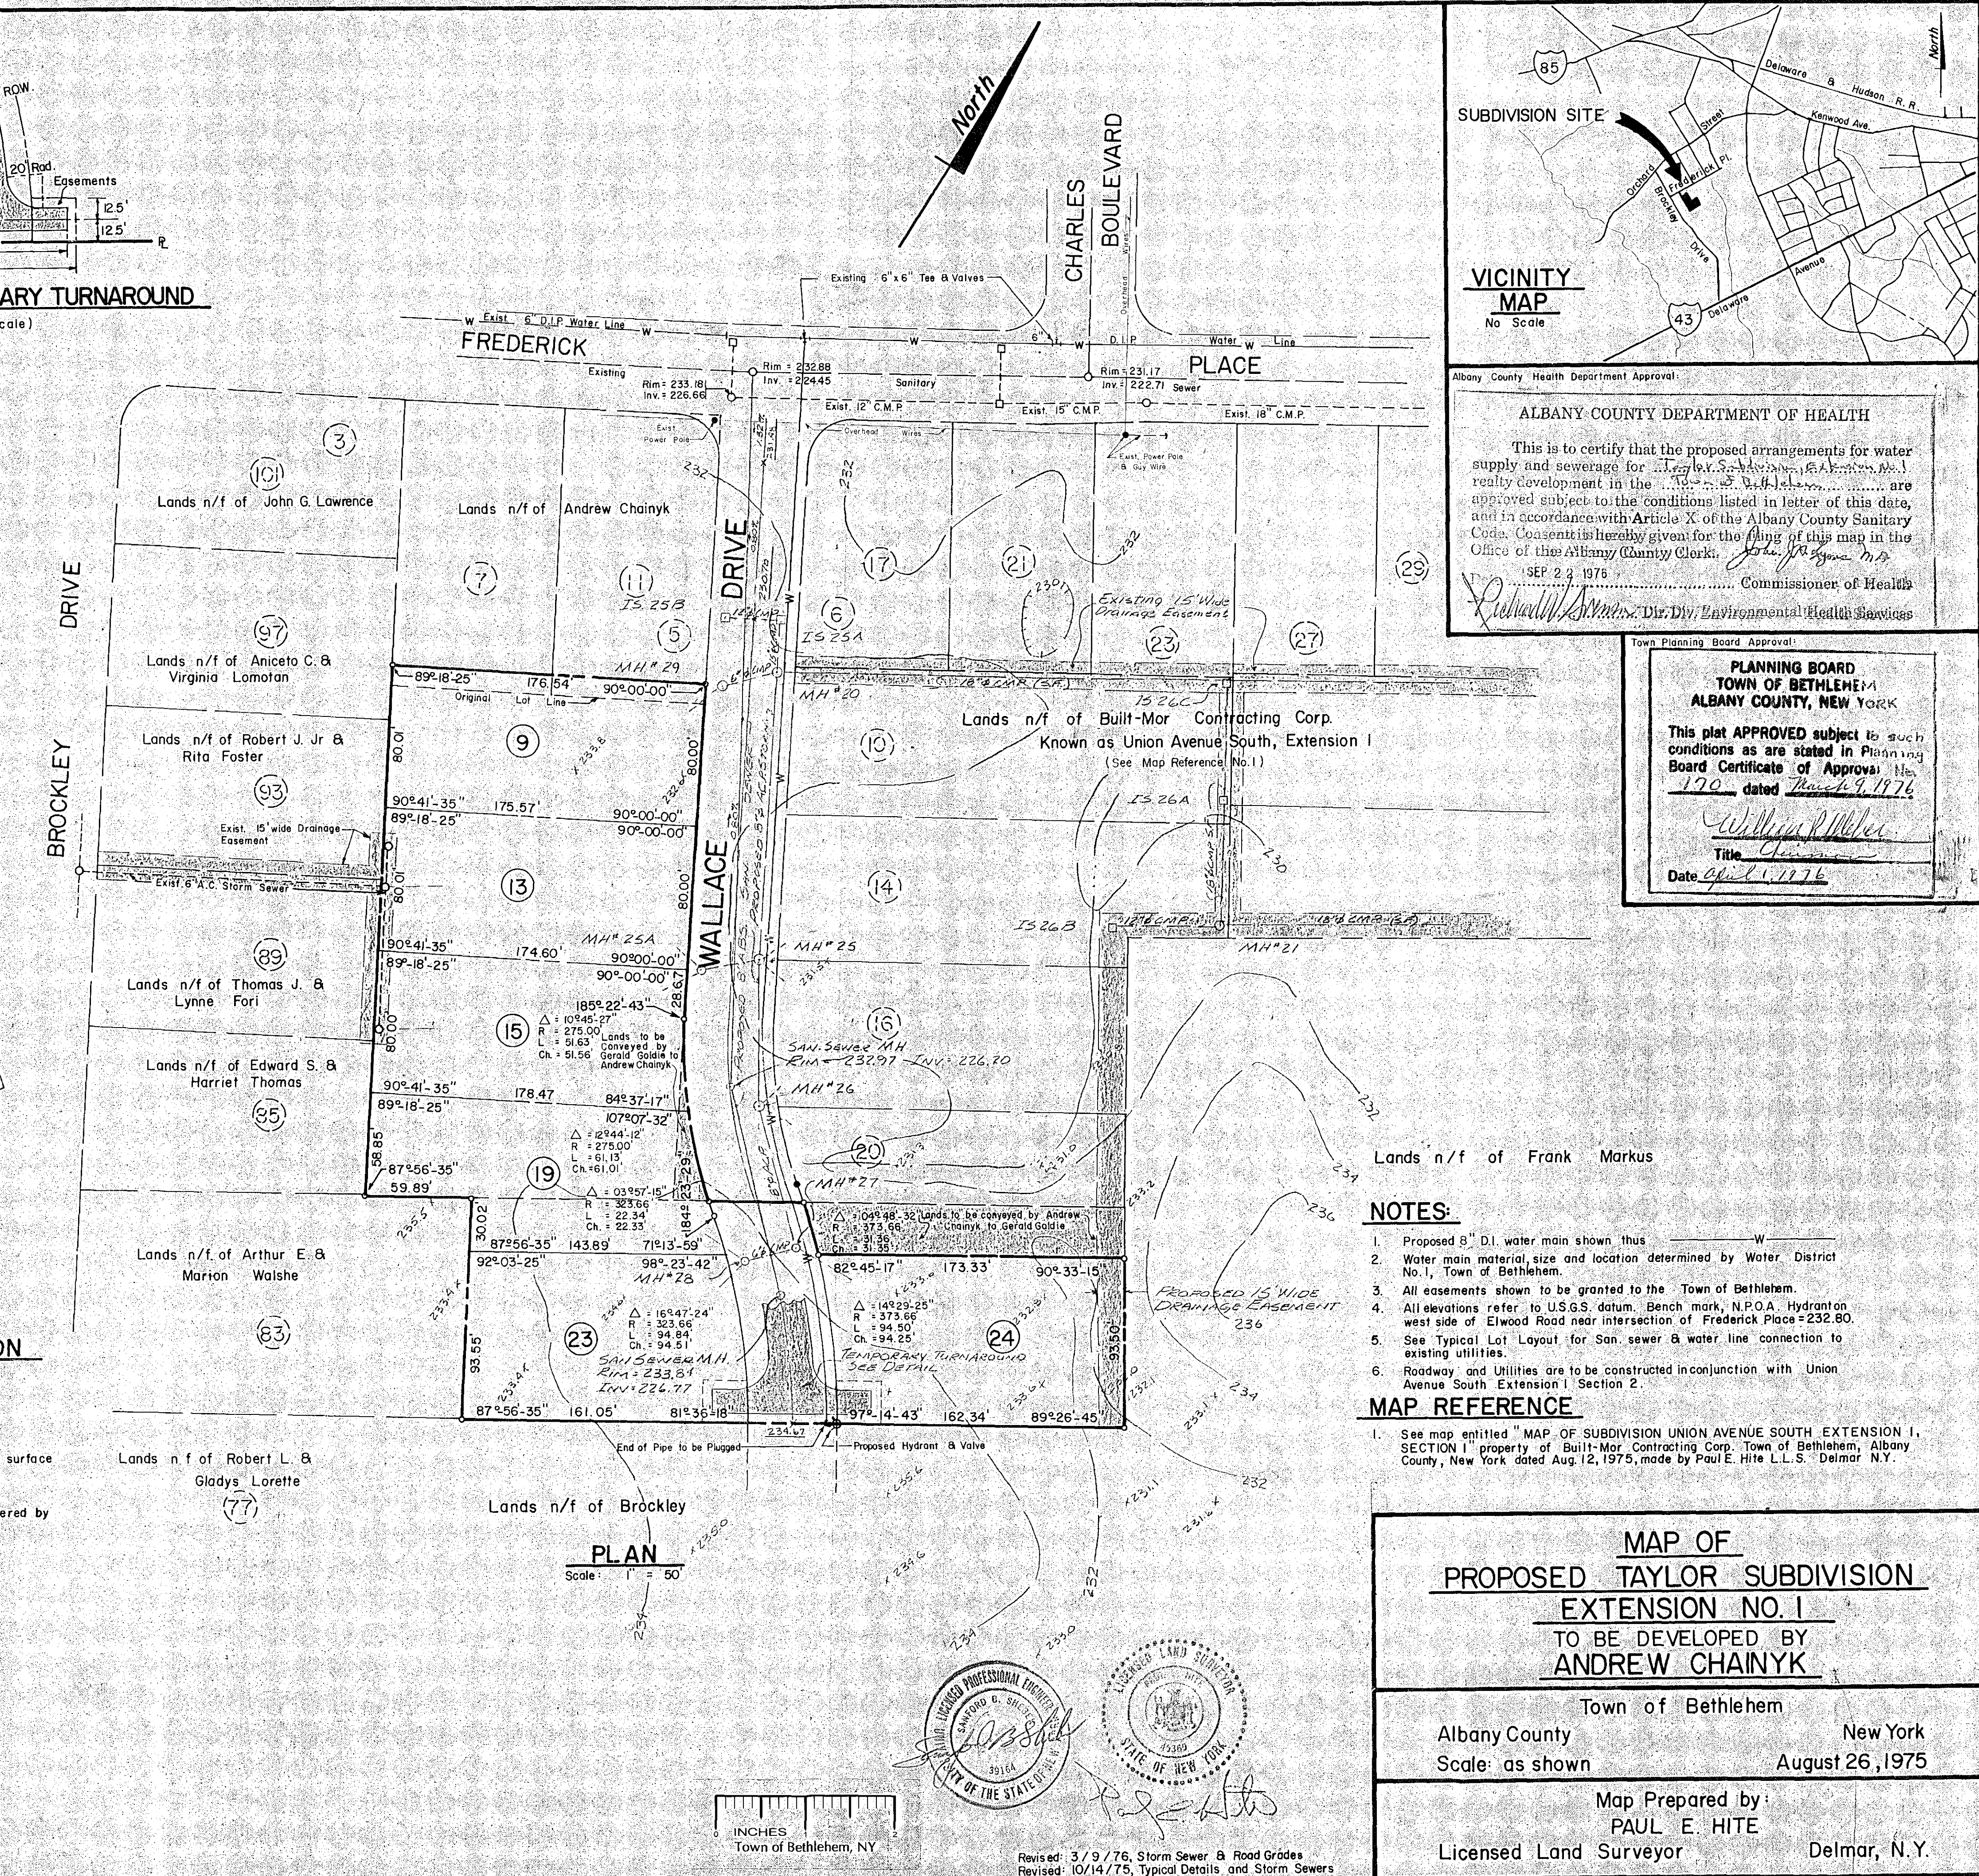
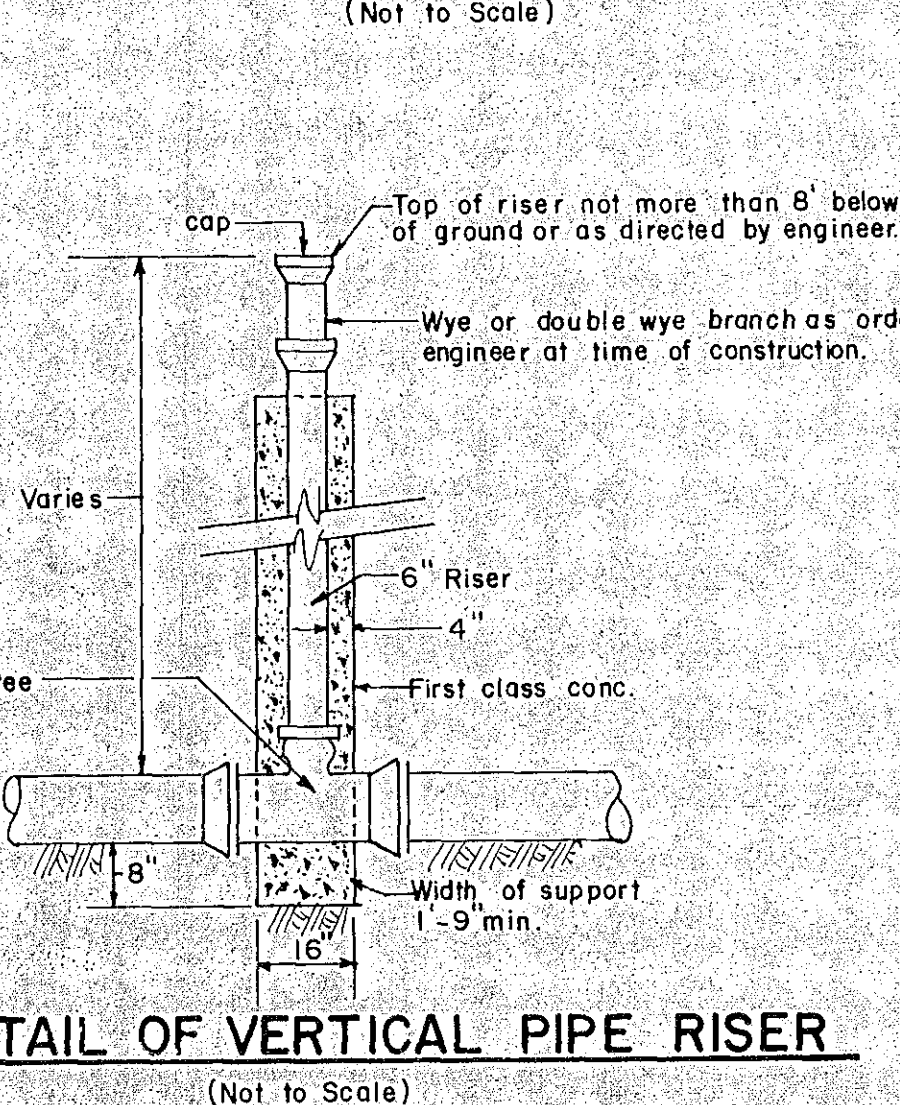
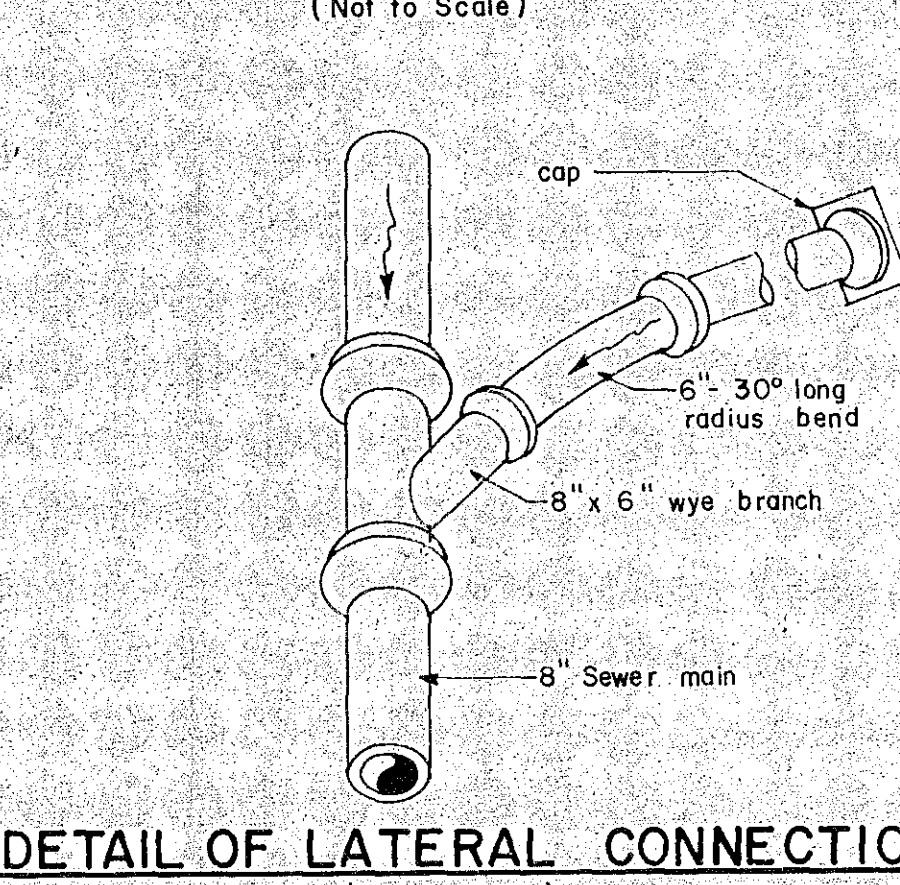
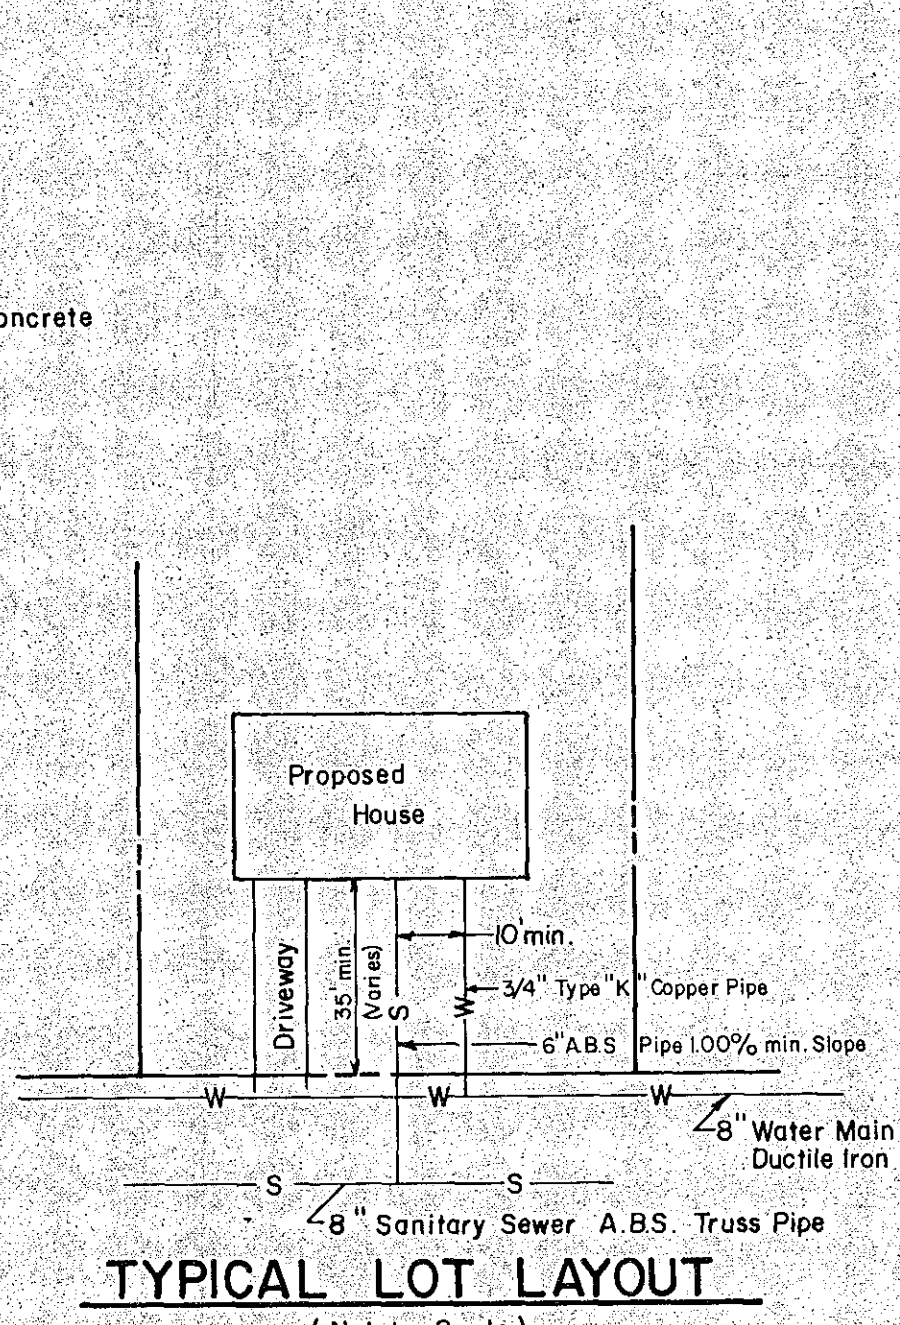
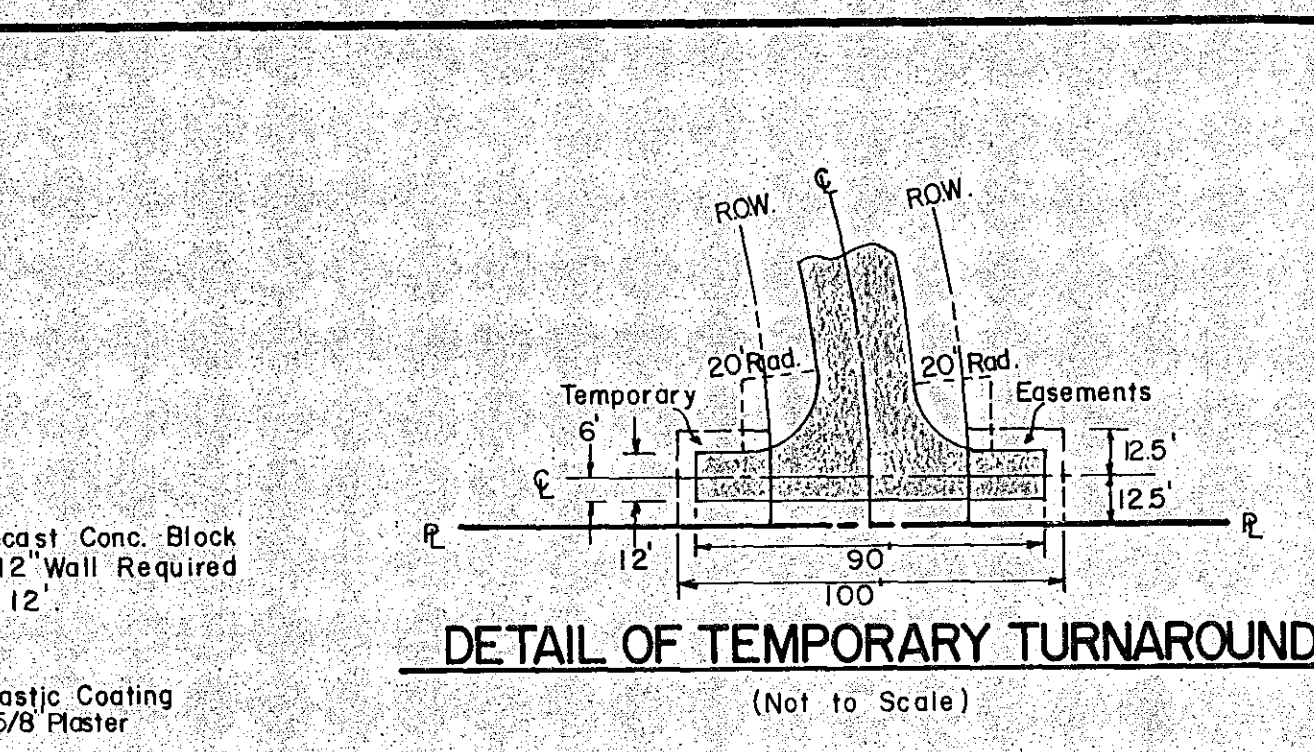
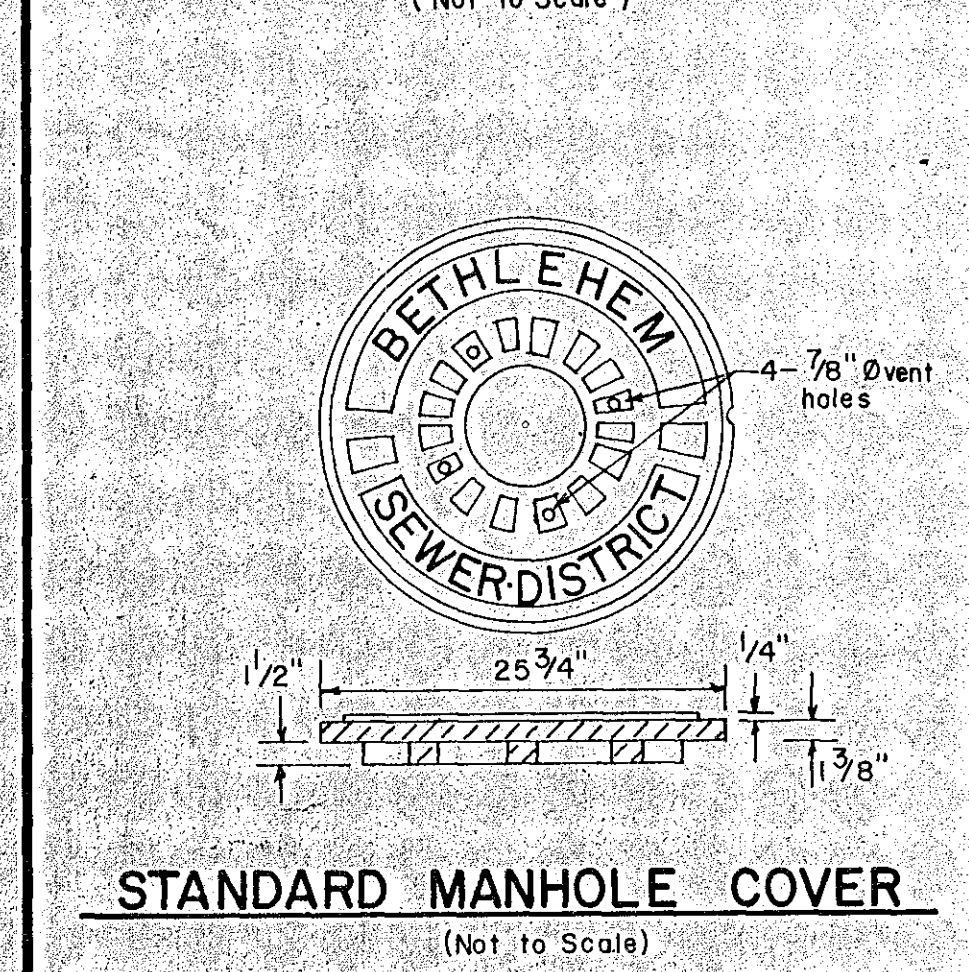
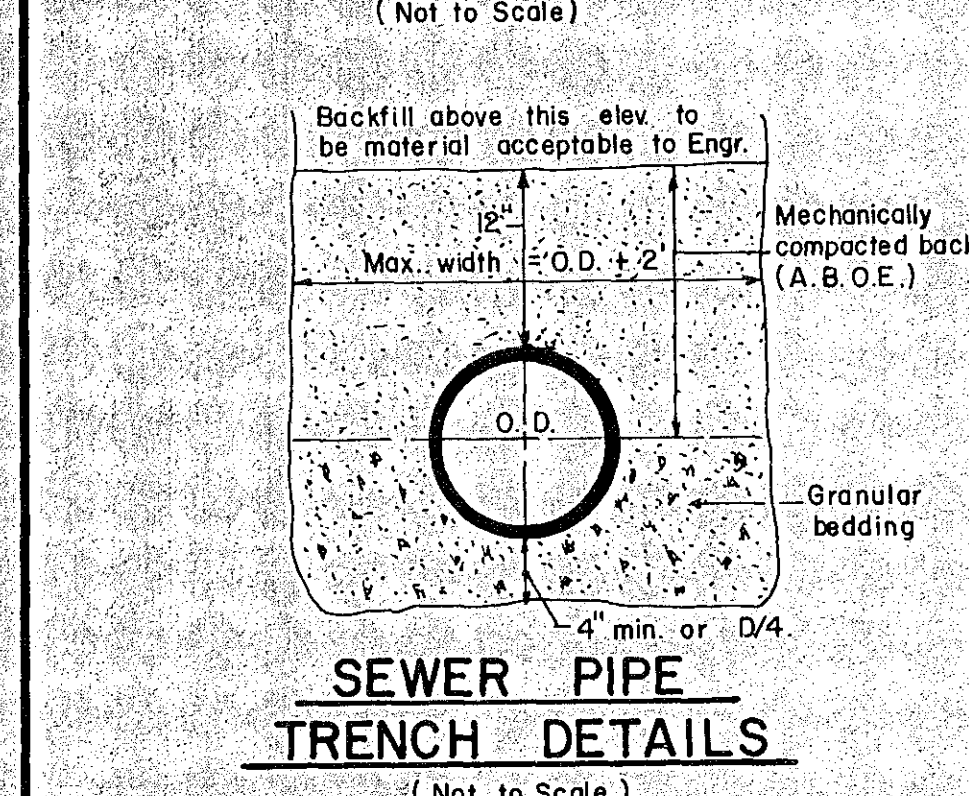
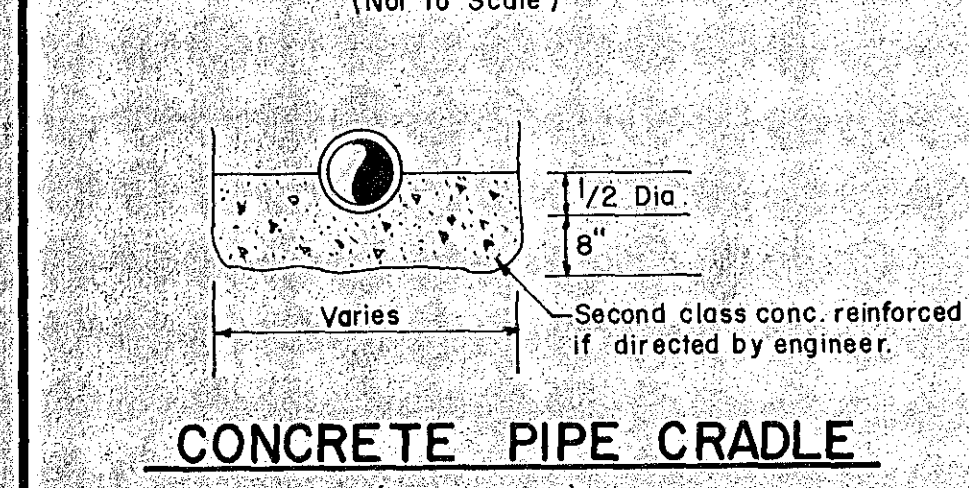
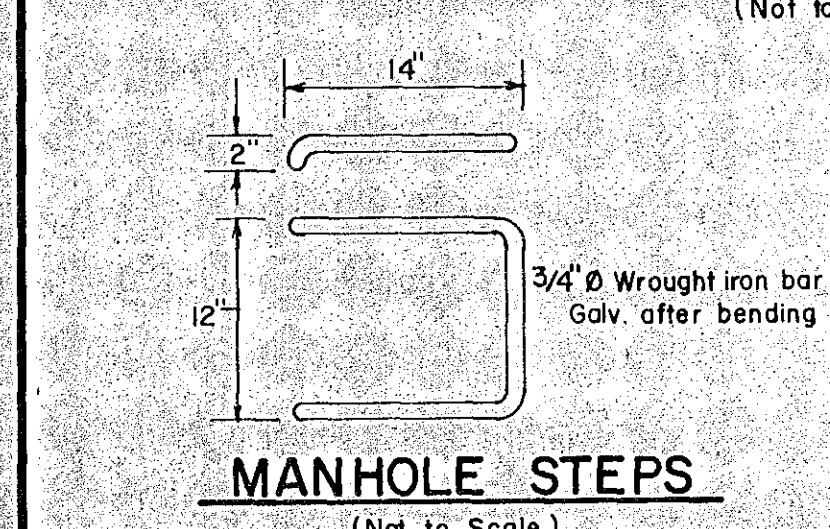


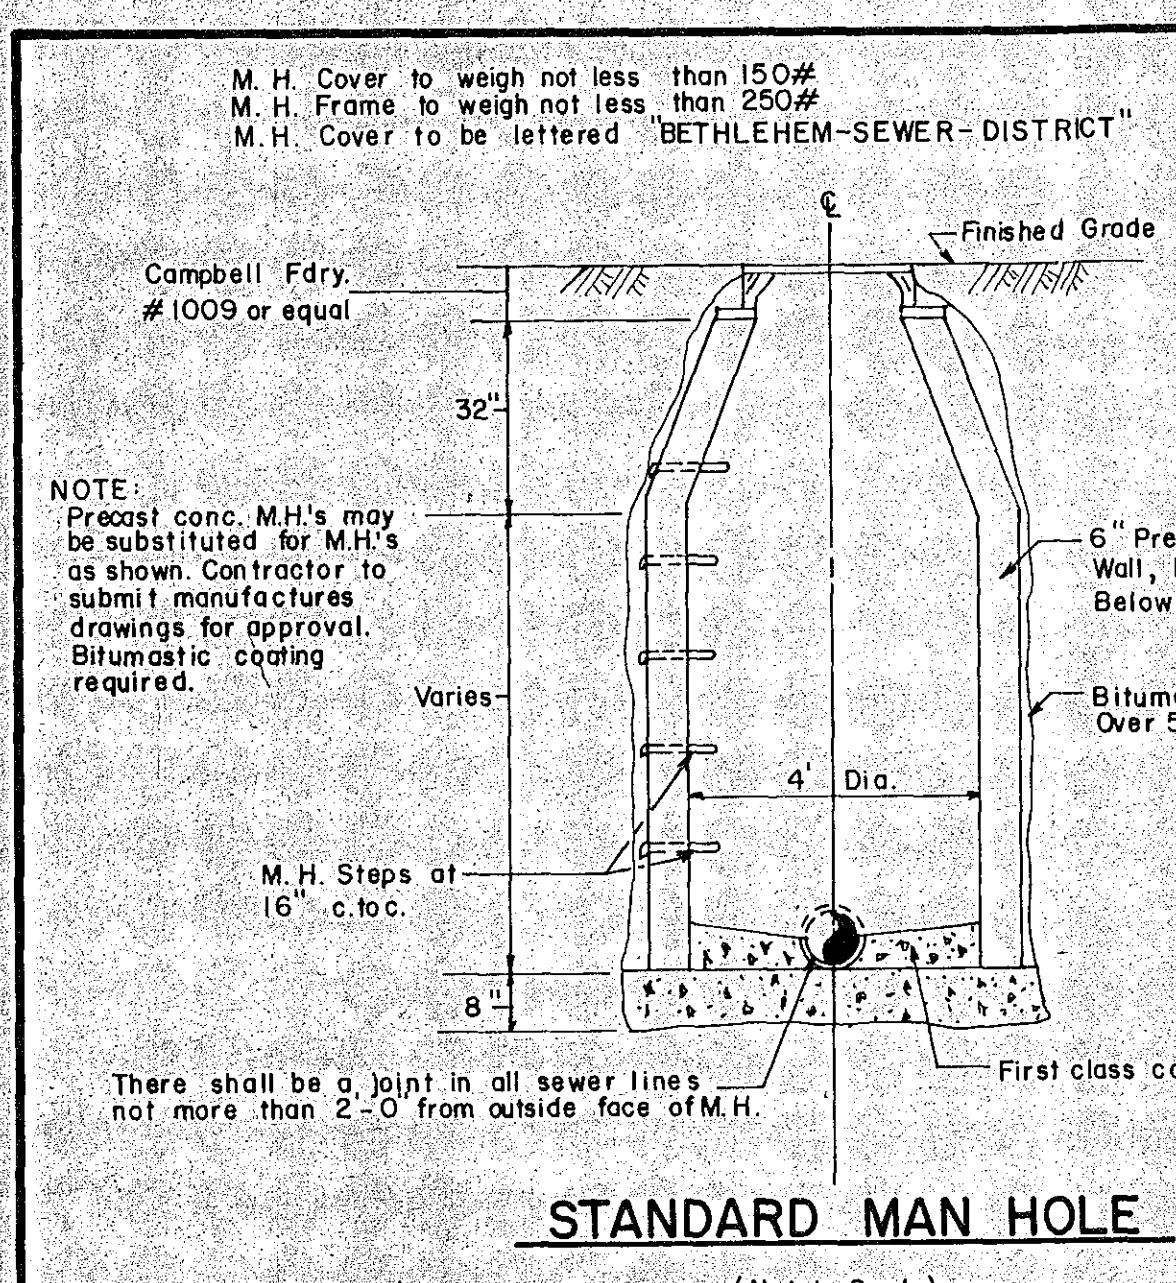

ALBANY COUNTY DEPARTMENT OF HEALTH

This is to certify that the proposed arrangements for water supply and sewerage for the proposed Taylor Subdivision Extension No. 1, property of Built-Mor Contracting Corp., Town of Bethlehem, Albany County, New York, dated Aug. 12, 1975, made by Paul E. Hite L.L.S., Delmar, N.Y., are approved subject to the conditions listed in letter of this date, and in accordance with Article X of the Albany County Sanitary Code. Consent is hereby given for the filing of this map in the Office of the Albany County Clerk.

SEP 23 1976

Commissioner of Health

Albany County Health Department Approval:

PLANNING BOARD
TOWN OF BETHLEHEM
ALBANY COUNTY, NEW YORK

This plat APPROVED subject to such conditions as are stated in Planning Board Certificate of Approval No. 170 dated March 9, 1976.

Title

Date April 1, 1976

Town Planning Board Approval:

- NOTES:**
- Proposed 8" D.I. water main shown thus ———— W ————
 - Water main material, size and location determined by Water District No. 1, Town of Bethlehem.
 - All easements shown to be granted to the Town of Bethlehem.
 - All elevations refer to U.S.G.S. datum. Bench mark, N.P.O.A. Hydrant on west side of Elwood Road near intersection of Frederick Place = 232.80.
 - See Typical Lot Layout for San. sewer & water line connection to existing utilities.
 - Roadway and Utilities are to be constructed in conjunction with Union Avenue South Extension I, Section 2.

MAP REFERENCE

- See map entitled "MAP OF SUBDIVISION UNION AVENUE SOUTH EXTENSION I, SECTION I, property of Built-Mor Contracting Corp., Town of Bethlehem, Albany County, New York dated Aug. 12, 1975, made by Paul E. Hite L.L.S., Delmar, N.Y."

**MAP OF
PROPOSED TAYLOR SUBDIVISION
EXTENSION NO. 1
TO BE DEVELOPED BY
ANDREW CHAINYK**

Town of Bethlehem
Albany County
Scale: as shown

New York
August 26, 1975

Map Prepared by:
PAUL E. HITE
Licensed Land Surveyor
Delmar, N.Y.