


BIORETENTION AREA

FRENCH DRAIN
ELEV=188.5
SEE DETAIL


BIORETENTION AREA PLANTING DETAIL

SCALE 1"=5'

BIORETENTION AREA PLANTING SCHEDULE				
SYMBOL	COMMON NAME	SCIENTIFIC NAME	SIZE	QTY.
	RED MAPLE	ACER RUBRUM	2" CAL.	1
	BALDYPRESS	TAXODIUM DISTICHUM	2" CAL.	3
	RED TWIG DOGWOOD	CORNUS STOLONIFERA	2 GALLON	11
	VIBURNUM	VIBURNUM SPP	2 GALLON	8
	TURTLEHEAD	CHELONE SPP	1 GALLON	13
	CARDINAL FLOWER	LOBELIA CARDINALIS	1 GALLON	8

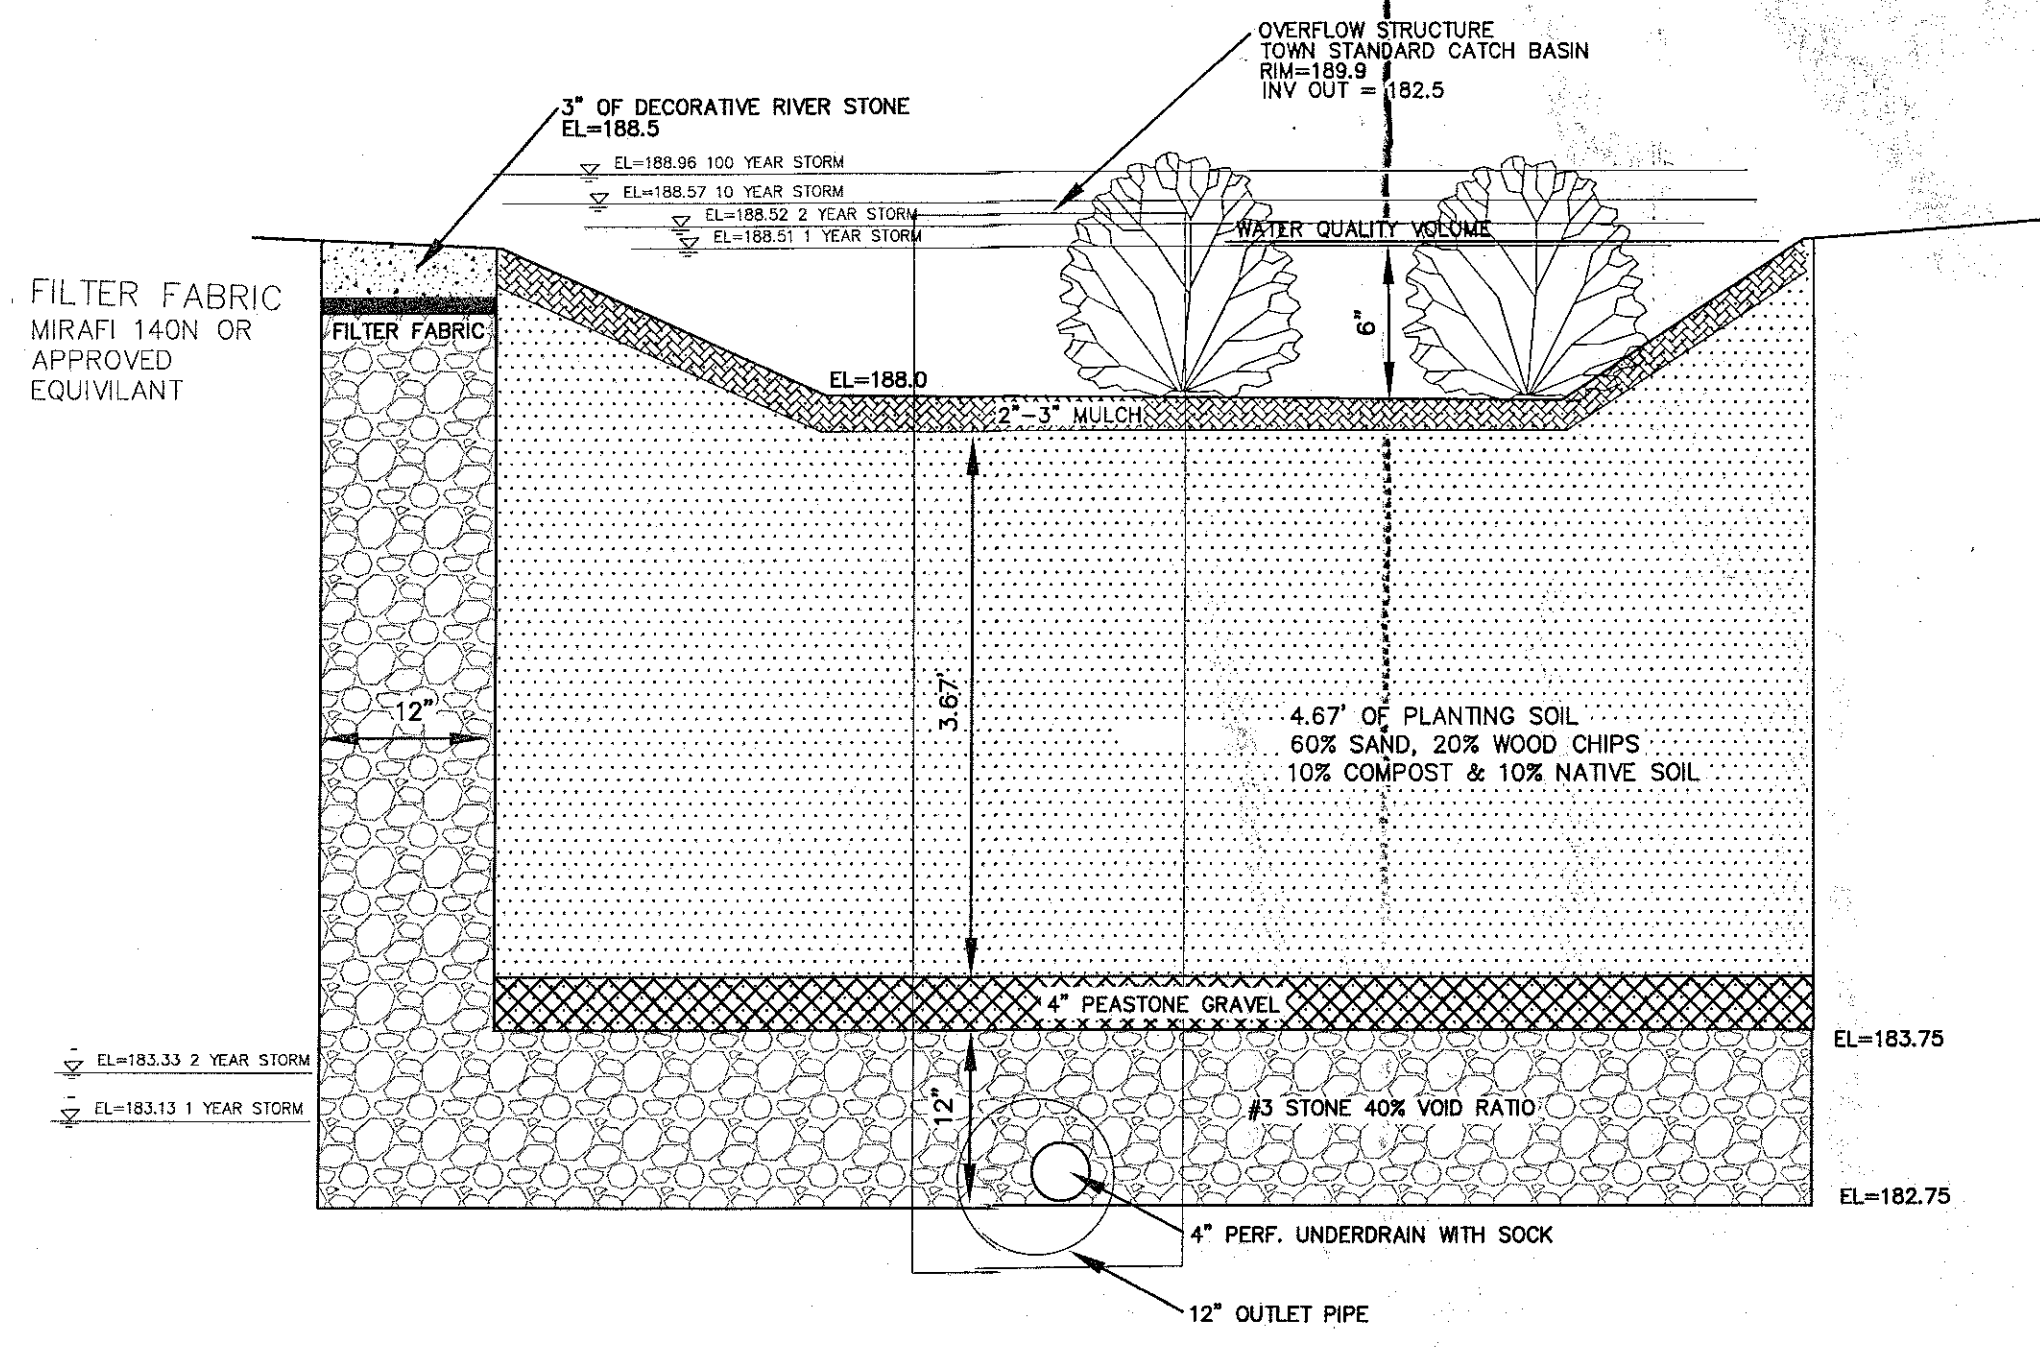

BIORETENTION AND STORAGE AREA

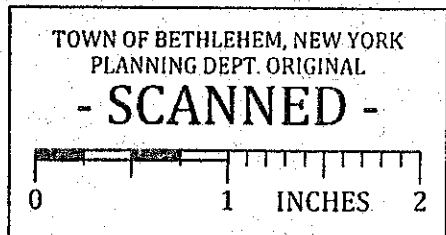

TOWN OF BETHLEHEM, NEW YORK
PLANNING DEPT. ORIGINAL
- SCANNED -
0 1 2 INCHES

PLANNING BOARD
TOWN OF BETHLEHEM
ALBANY COUNTY, NEW YORK
By direction of the Chairman.
These drawings are hereby approved.
See sheet(s) 115, 121
for date and signature.

TOWN OF BETHLEHEM APPROVAL

BRETT L. STENBURGH, P.E. PLLC
 8882 ROSENDALE ROAD
 NISKAYUNA, NY 12000
 PHONE - (518) 365-0675
 FAX - (518) 280-6620
 bstenbur@aycaprr.com
 CIVIL ENVIRONMENTAL STRUCTURAL
 ENGINEERING

STATE OF NEW YORK
 BRETT L. STENBURGH
 LICENSED PROFESSIONAL ENGINEER
 CIVIL ENGINEERING
 No. 12000-00000

NO. DATE REVISIONS

2	10-1-14	REVISED AS PER TOWN ENGINEERING COMMENTS
1	8-6-14	REVISED AS PER TOWN AND THE COMMENTS

Scaling off these drawings shall be done only for review and approval purposes. Contractors shall verify all electronic data only for layout and construction.
 I authorize alterations or additions to these drawings only by written instruction from Brett L. Stenburgh, P.E. PLLC.
 Sub 2 of the NYS Education Law, Copyright 2014. Brett L. Stenburgh, P.E. PLLC. All rights reserved. No use or reproduction of this material is permitted without the written consent of Brett L. Stenburgh, P.E., PLLC.

BIORETENTION DETAILS
 BEVERLYCK ILLU ADDITION
 TOWN OF BETHLEHEM
 COUNTY OF ALBANY
 CHECKED BY: BLS
 DRAWN BY: DP-RECOVER
 DATE: MAY 12, 2014

STATE OF NEW YORK
 SCALE: 1" = 20'
 SHEET 18 OF 18