



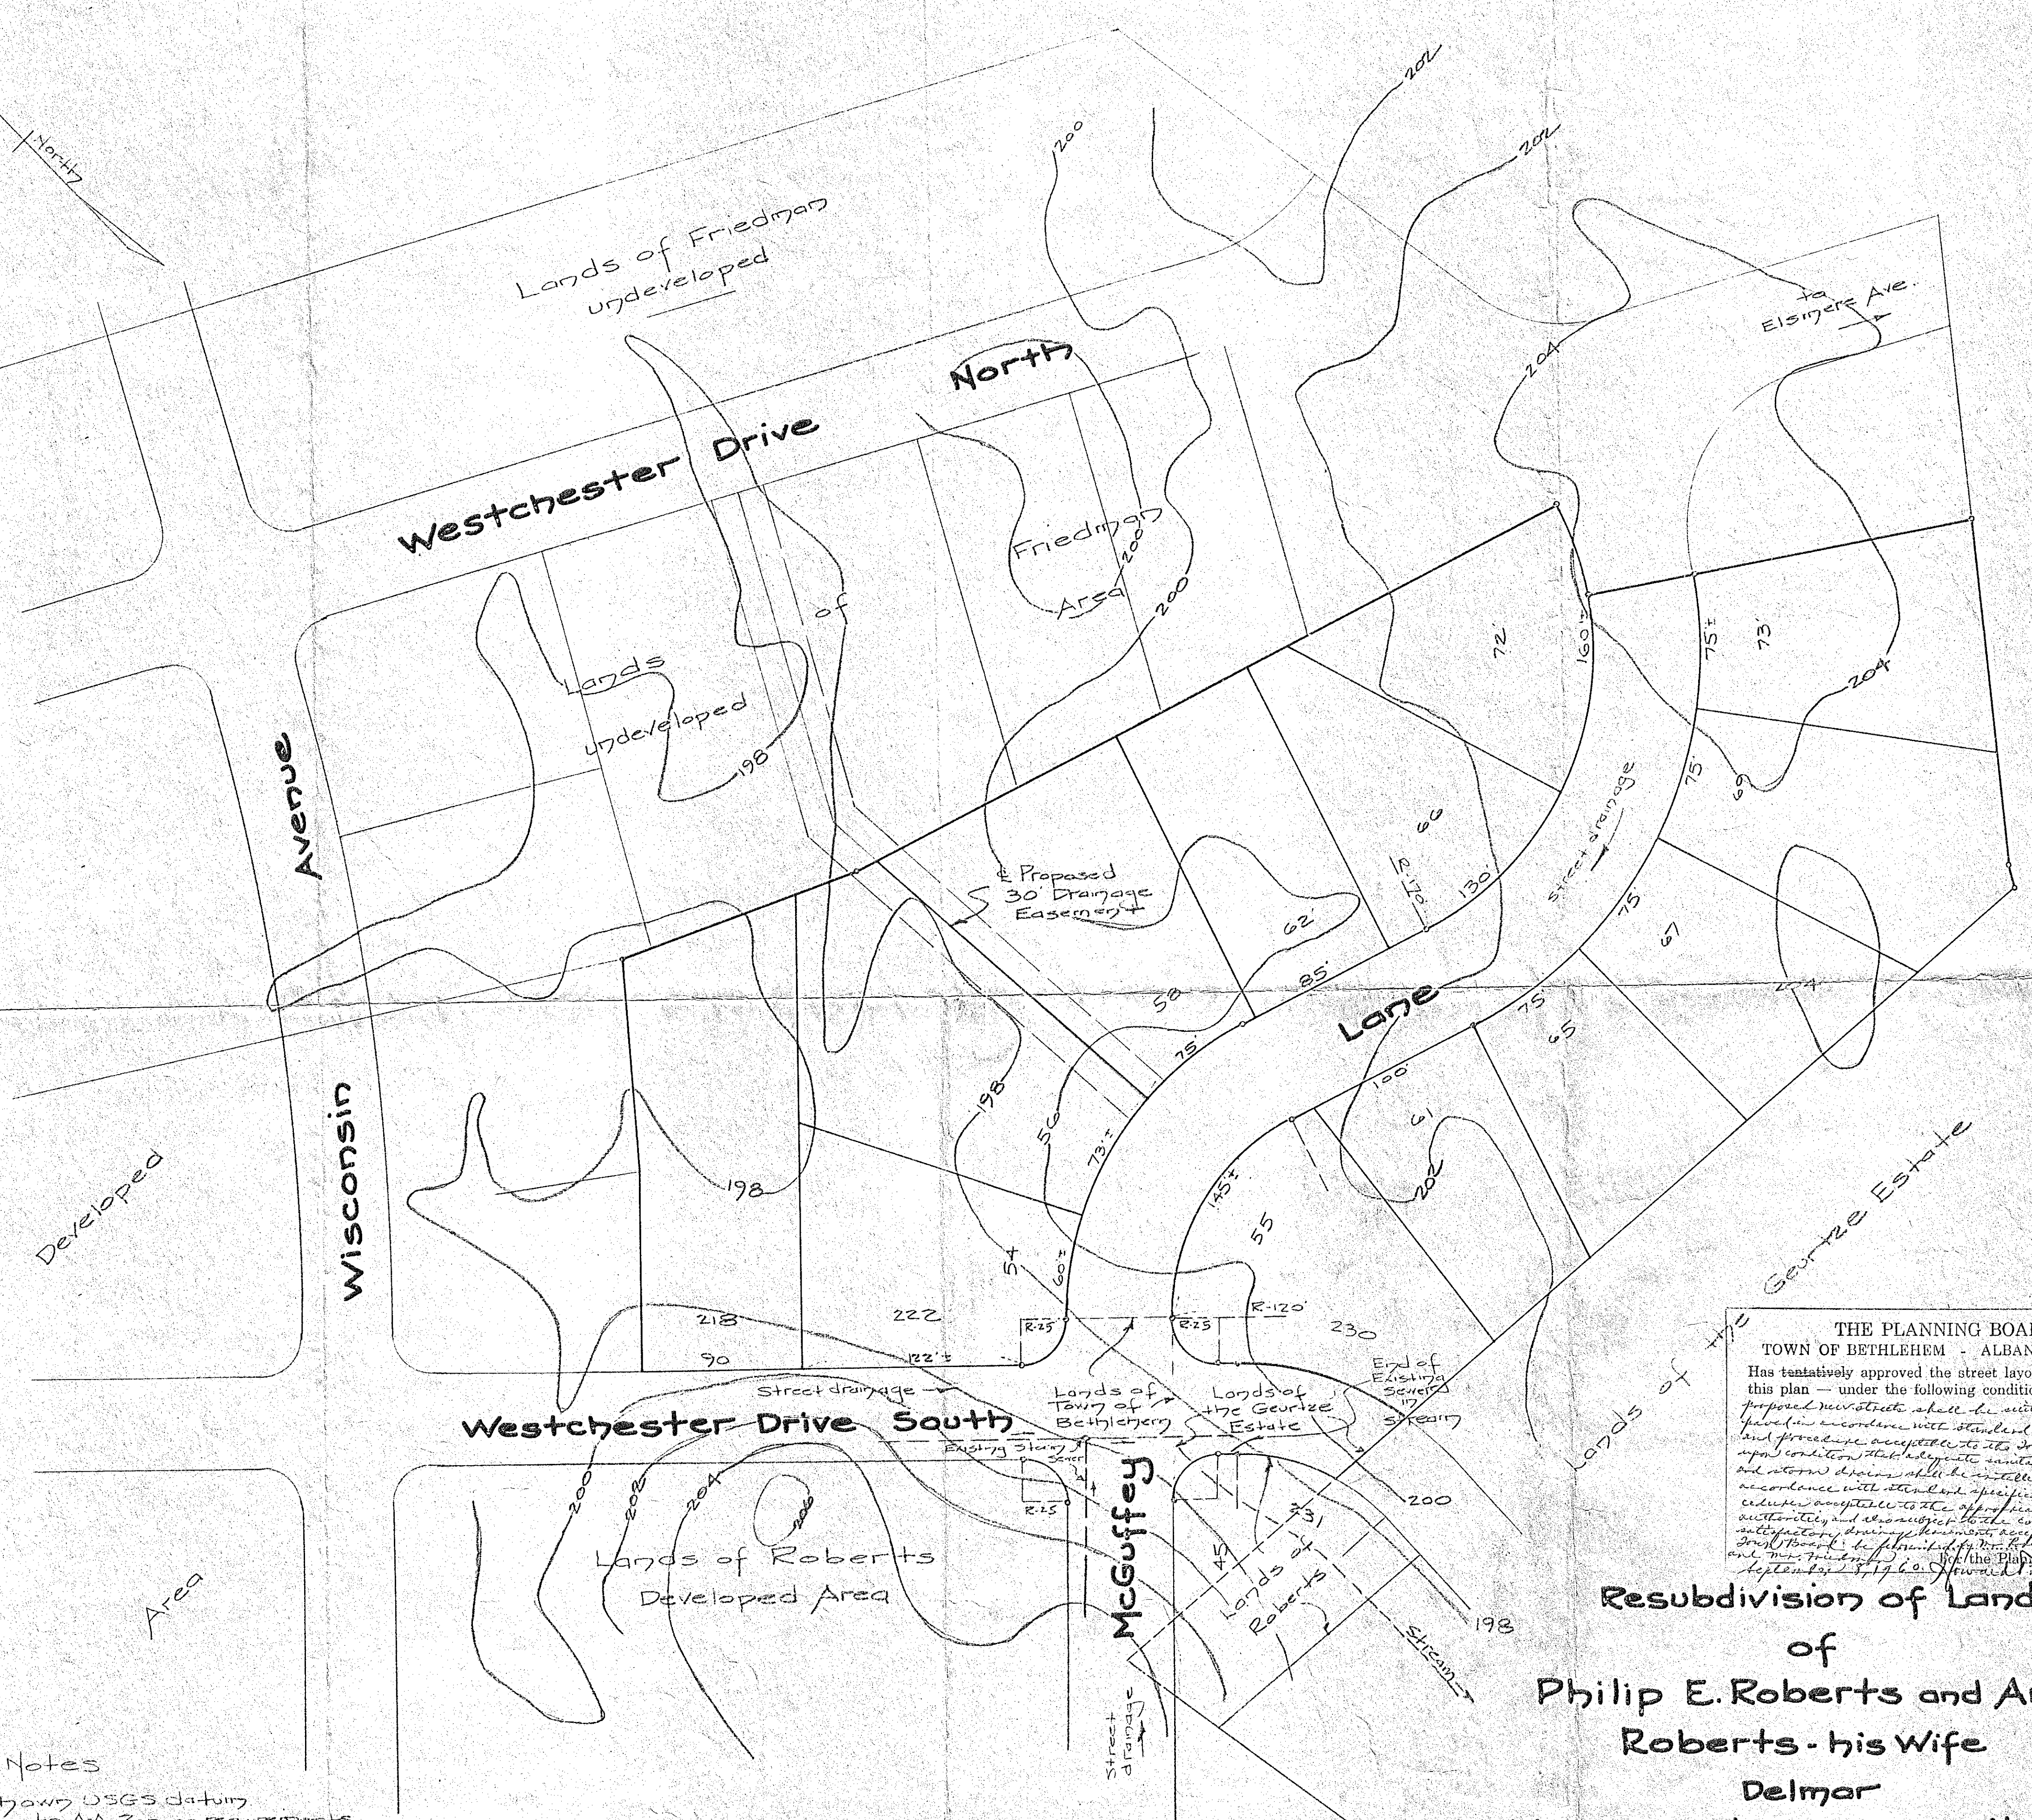

Notes

Elevations shown USGS datum
Lots conform to AA Zoning requirements
Street and cellar drainage to be
directed to existing storm sewer shown
and as required by Town Engineer.

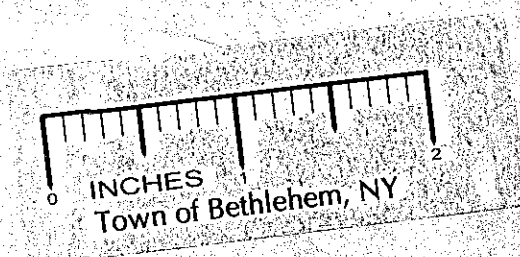

THE PLANNING BOARD
TOWN OF BETHLEHEM - ALBANY CO., N. Y.
Has tentatively approved the street layout as shown on
this plan — under the following conditions — that the
proposed new streets shall be suitably graded and
have in accordance with standard specifications
and procedure acceptable to the Town Board, and
upon condition that adequate sanitary facilities
and storm drains shall be installed, all in
accordance with standard specifications and pro-
cedure acceptable to the appropriate governmental
authority and also subject to the condition that
such Board be furnished by the applicant
and Mr. [Name] [Signature] [Name] [Signature]

Resubdivision of Lands
of
Philip E. Roberts and Ann M.
Roberts - his Wife
Delmar
Albany County
Scale 1"=50'
New York
July 10-1960

Survey and Map by
Edward W. Boutelle and Son
Civil Engineers and Surveyors
Delmar, N.Y.