


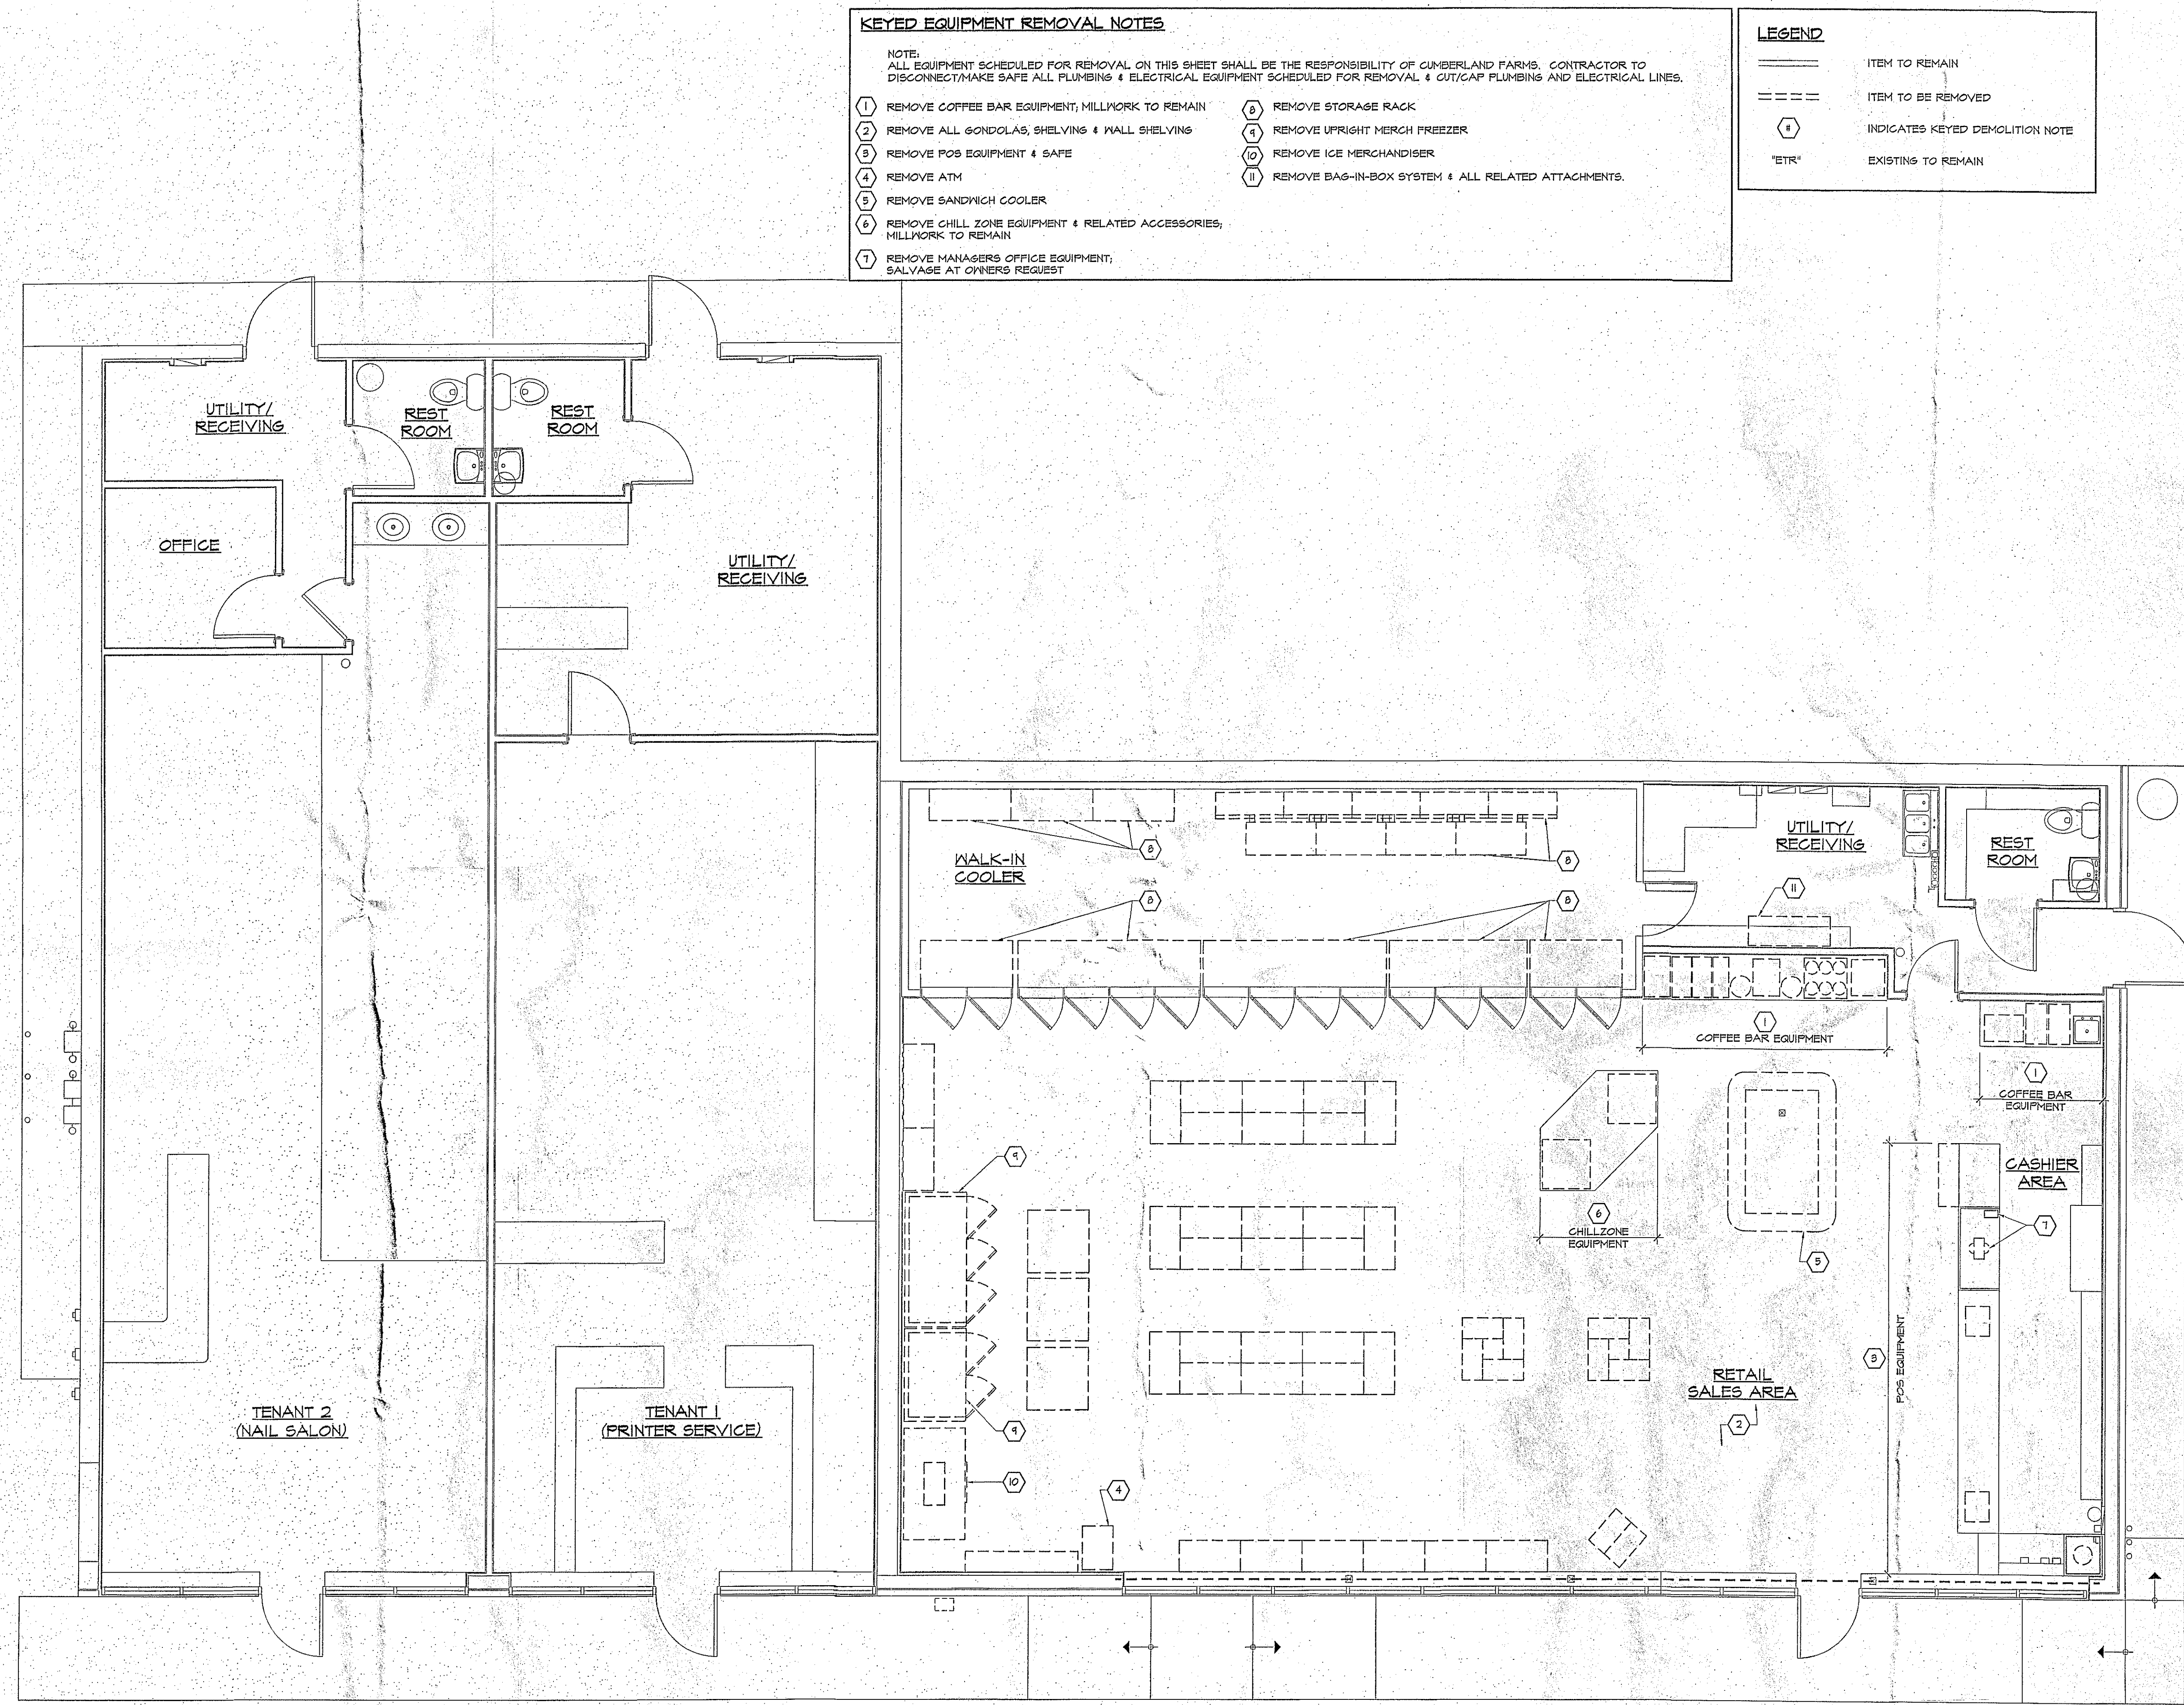


KEYED EQUIPMENT REMOVAL NOTES

NOTE:
ALL EQUIPMENT SCHEDULED FOR REMOVAL ON THIS SHEET SHALL BE THE RESPONSIBILITY OF CUMBERLAND FARMS. CONTRACTOR TO DISCONNECT/MAKE SAFE ALL PLUMBING & ELECTRICAL EQUIPMENT SCHEDULED FOR REMOVAL & CUT/CAP PLUMBING AND ELECTRICAL LINES.

- | | |
|---|--|
| 1 REMOVE COFFEE BAR EQUIPMENT; MILLWORK TO REMAIN | 8 REMOVE STORAGE RACK |
| 2 REMOVE ALL GONDOLAS, SHELVING & WALL SHELVING | 9 REMOVE UPRIGHT MERCH FREEZER |
| 3 REMOVE POS EQUIPMENT & SAFE | 10 REMOVE ICE MERCHANDISER |
| 4 REMOVE ATM | 11 REMOVE BAG-IN-BOX SYSTEM & ALL RELATED ATTACHMENTS. |
| 5 REMOVE SANDWICH COOLER | |
| 6 REMOVE CHILL ZONE EQUIPMENT & RELATED ACCESSORIES; MILLWORK TO REMAIN | |
| 7 REMOVE MANAGERS OFFICE EQUIPMENT; SALVAGE AT OWNERS REQUEST | |

LEGEND

- | | |
|-------|---------------------------------|
| ===== | ITEM TO REMAIN |
| ----- | ITEM TO BE REMOVED |
| ⬡ | INDICATES KEYED DEMOLITION NOTE |
| "ETR" | EXISTING TO REMAIN |

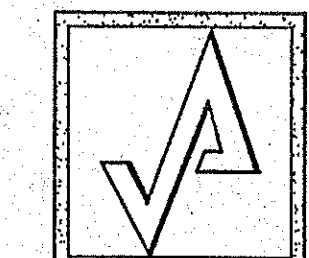

**AHARONIAN
& ASSOCIATES INC.
ARCHITECTS**

310 George Washington Highway
Suite 100
Smithfield, Rhode Island
0 2 9 1 7
T 401-232-5010
F 401-232-5080
WWW.ARCH-ENG.COM

DISCLAIMER

OWNERSHIP AND USE OF DOCUMENTS, DRAWINGS AND SPECIFICATIONS ARE INSTRUMENTS OF PROFESSIONAL SERVICE AND SHALL REMAIN THE PROPERTY OF THE ARCHITECT. THESE DOCUMENTS ARE NOT TO BE USED, IN WHOLE OR IN PART, FOR ANY OTHER PROJECTS OR PURPOSES OR BY ANY OTHER PARTIES THAN THOSE PROPERLY AUTHORIZED BY CONTRACT WITHOUT THE EXPRESS WRITTEN AUTHORIZATION OF THE ARCHITECT.

REVISIONS

NUMBER	REMARKS	DATE



FOR CONSTRUCTION

PROJECT TITLE

**Cumberland
FARMS**
100 Crossing Blvd, Framingham, Massachusetts
STORE # 1626
PROP # V1584


430 RTE 9 WEST
GLENMONT, NY
ALBANY County

DRAWING TITLE
**CF EQUIPMENT
REMOVAL PLAN**

DATE JULY 10, 2013	PROJ NO 1297
DRAWN BY JJ	CHECKED BY AZ

DRAWING NUMBER
D1.1

CF EQUIPMENT REMOVAL PLAN
SCALE: 1/4" = 1'-0"

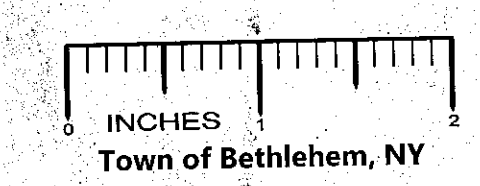

PLANNING BOARD
TOWN OF BETHLEHEM
ALBANY COUNTY, NEW YORK
By direction of the Chairman.
These drawings are hereby approved.
See sheet(s) *CF-1.0*
for date and signature.

