


AHARONIAN
& ASSOCIATES INC.
ARCHITECTS

310 George Washington Highway
Suite 100
Smithfield, Rhode Island
0 2 9 1 7
T 401-232-5010
F 401-232-5080
WWW.ARCH-ENG.COM

DISCLAIMER

OWNERSHIP AND USE OF DOCUMENTS, DRAWINGS AND SPECIFICATIONS ARE INSTRUMENTS OF PROFESSIONAL SERVICE AND SHALL REMAIN THE PROPERTY OF THE ARCHITECT. THESE DOCUMENTS ARE NOT TO BE USED, IN WHOLE OR IN PART, FOR ANY OTHER PROJECTS OR PURPOSES OR BY ANY OTHER PARTIES THAN THOSE PROPERLY AUTHORIZED BY CONTRACT WITHOUT THE EXPRESS WRITTEN AUTHORIZATION OF THE ARCHITECT.

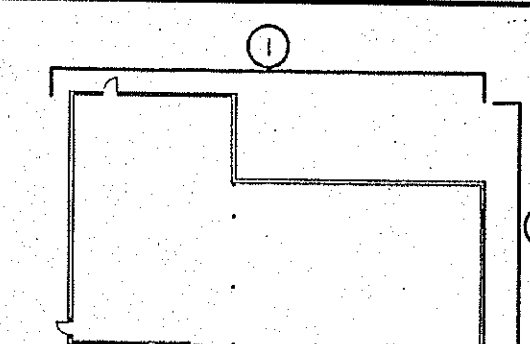

KEY PLAN

REVISIONS

NUMBER	REMARKS	DATE
1	OWNER REV	11/8/13
3	OWNER REVISIONS	1-8-14



FOR CONSTRUCTION

PROJECT TITLE

Cumberland Farms
100 Crossing Blvd, Framingham, Massachusetts
STORE # 1626
PROP # V1584

430 RTE 9 WEST

GLENMONT, NY
ALBANY County

DRAWING TITLE

EXTERIOR
ELEVATIONS


DATE JULY 10, 2013	PROJ NO 1247
DRAWN BY BB	CHECKED BY AZ

DRAWING NUMBER


A3.2

LEGEND

1 HEAT TAPE DROP
(WITHIN DOWNSPOUTS)
SEE SHT. 'A1.6' FOR SPEC.

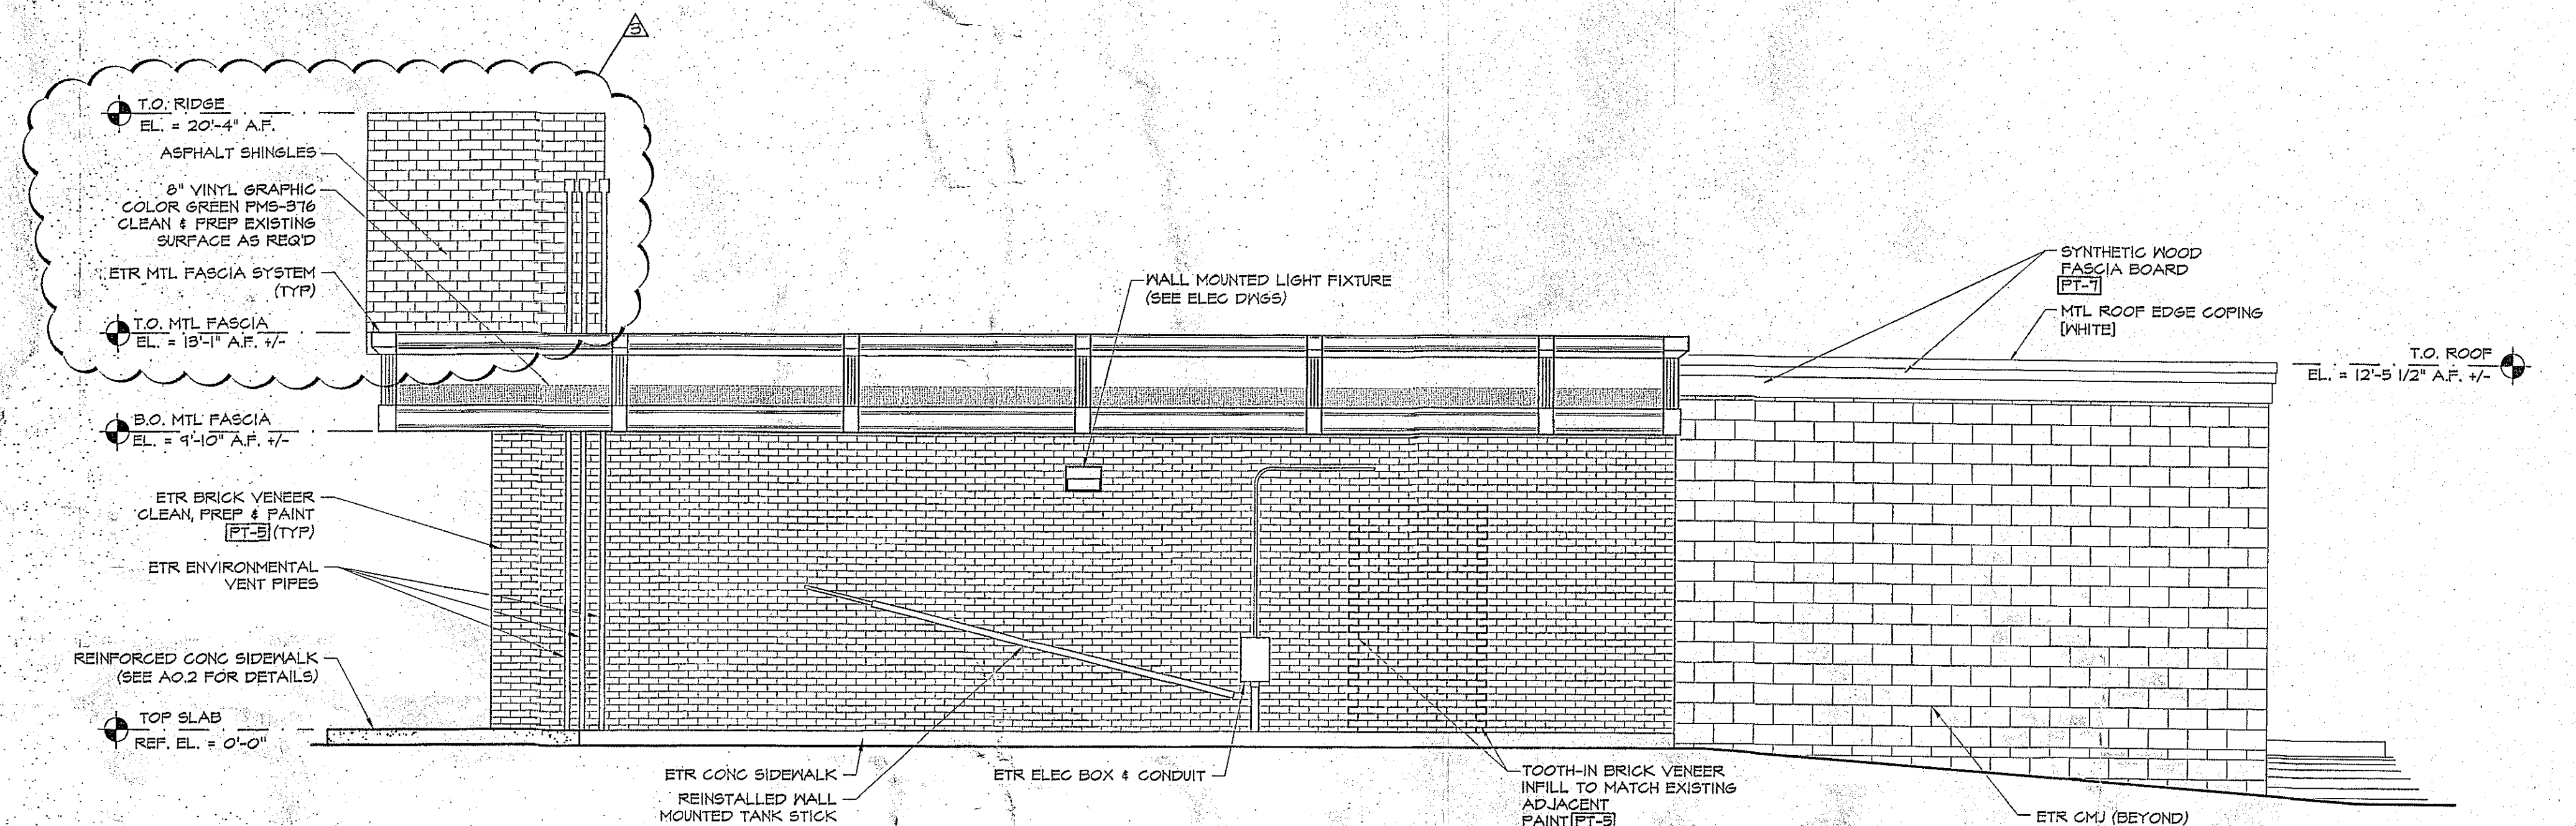

2 SOUTH (SIDE) ELEVATION
SCALE: 1/4" = 1'-0"

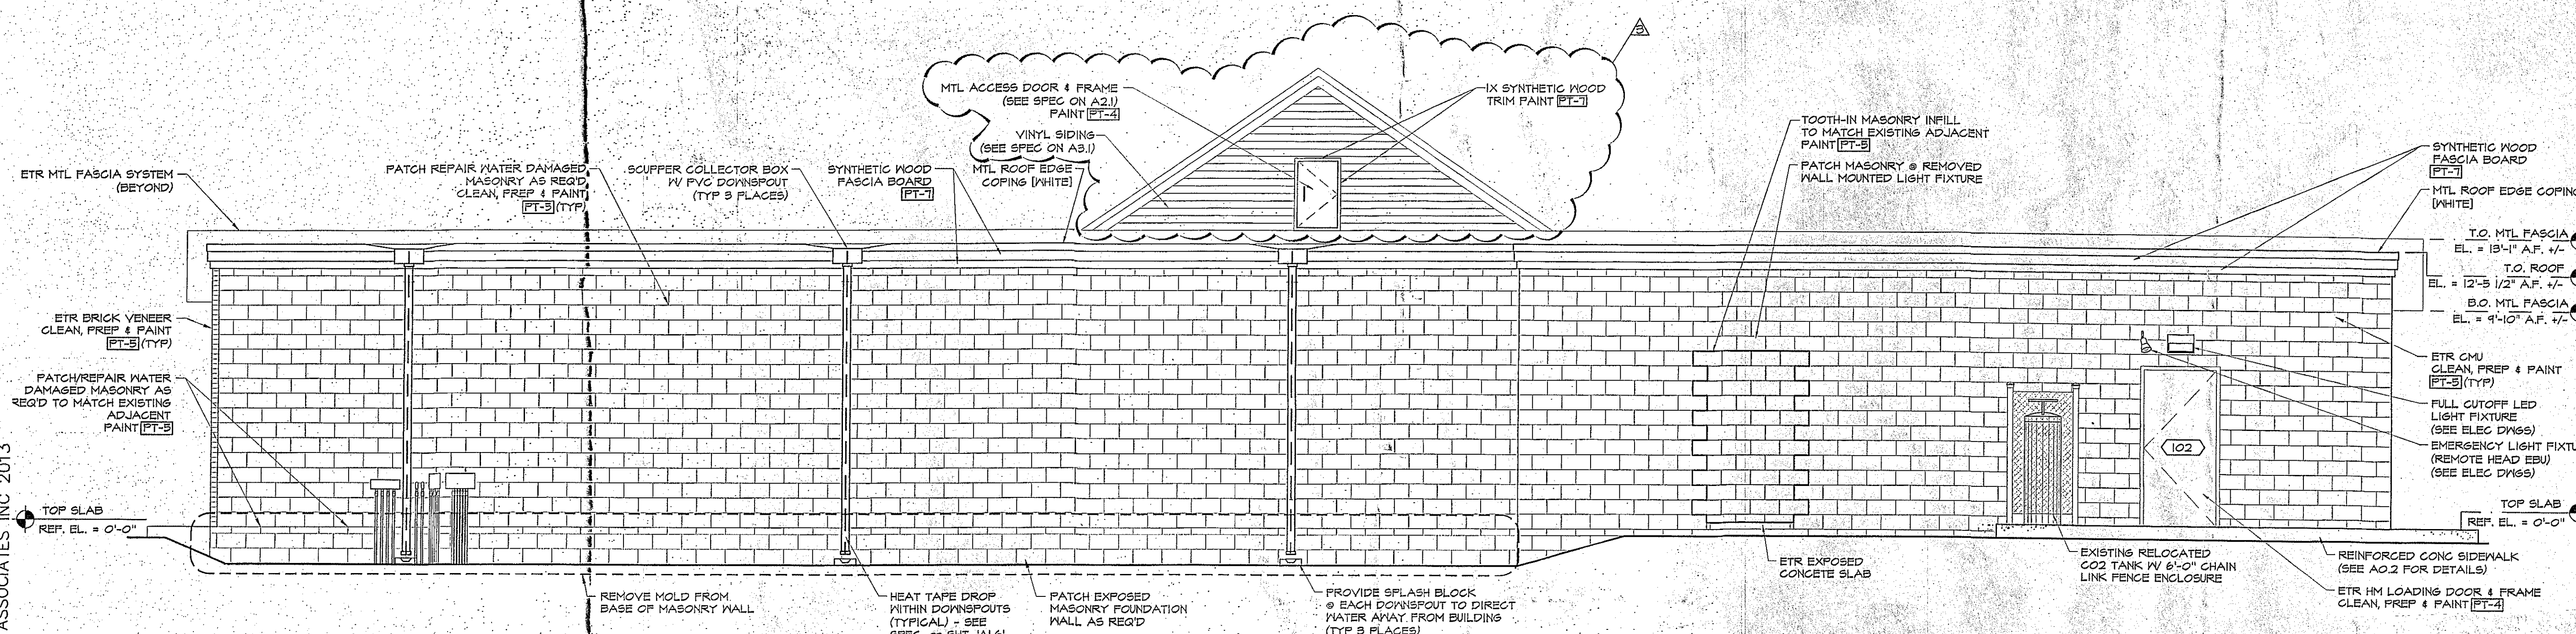

1 EAST (REAR) ELEVATION
SCALE: 1/4" = 1'-0"

OFFICE COPY
Town of Bethlehem, NY

PLANNING BOARD
TOWN OF BETHLEHEM
ALBANY COUNTY, NEW YORK
By direction of the Chairman,
These drawings are hereby approved.
See sheets 1-66440
for date and signature.