




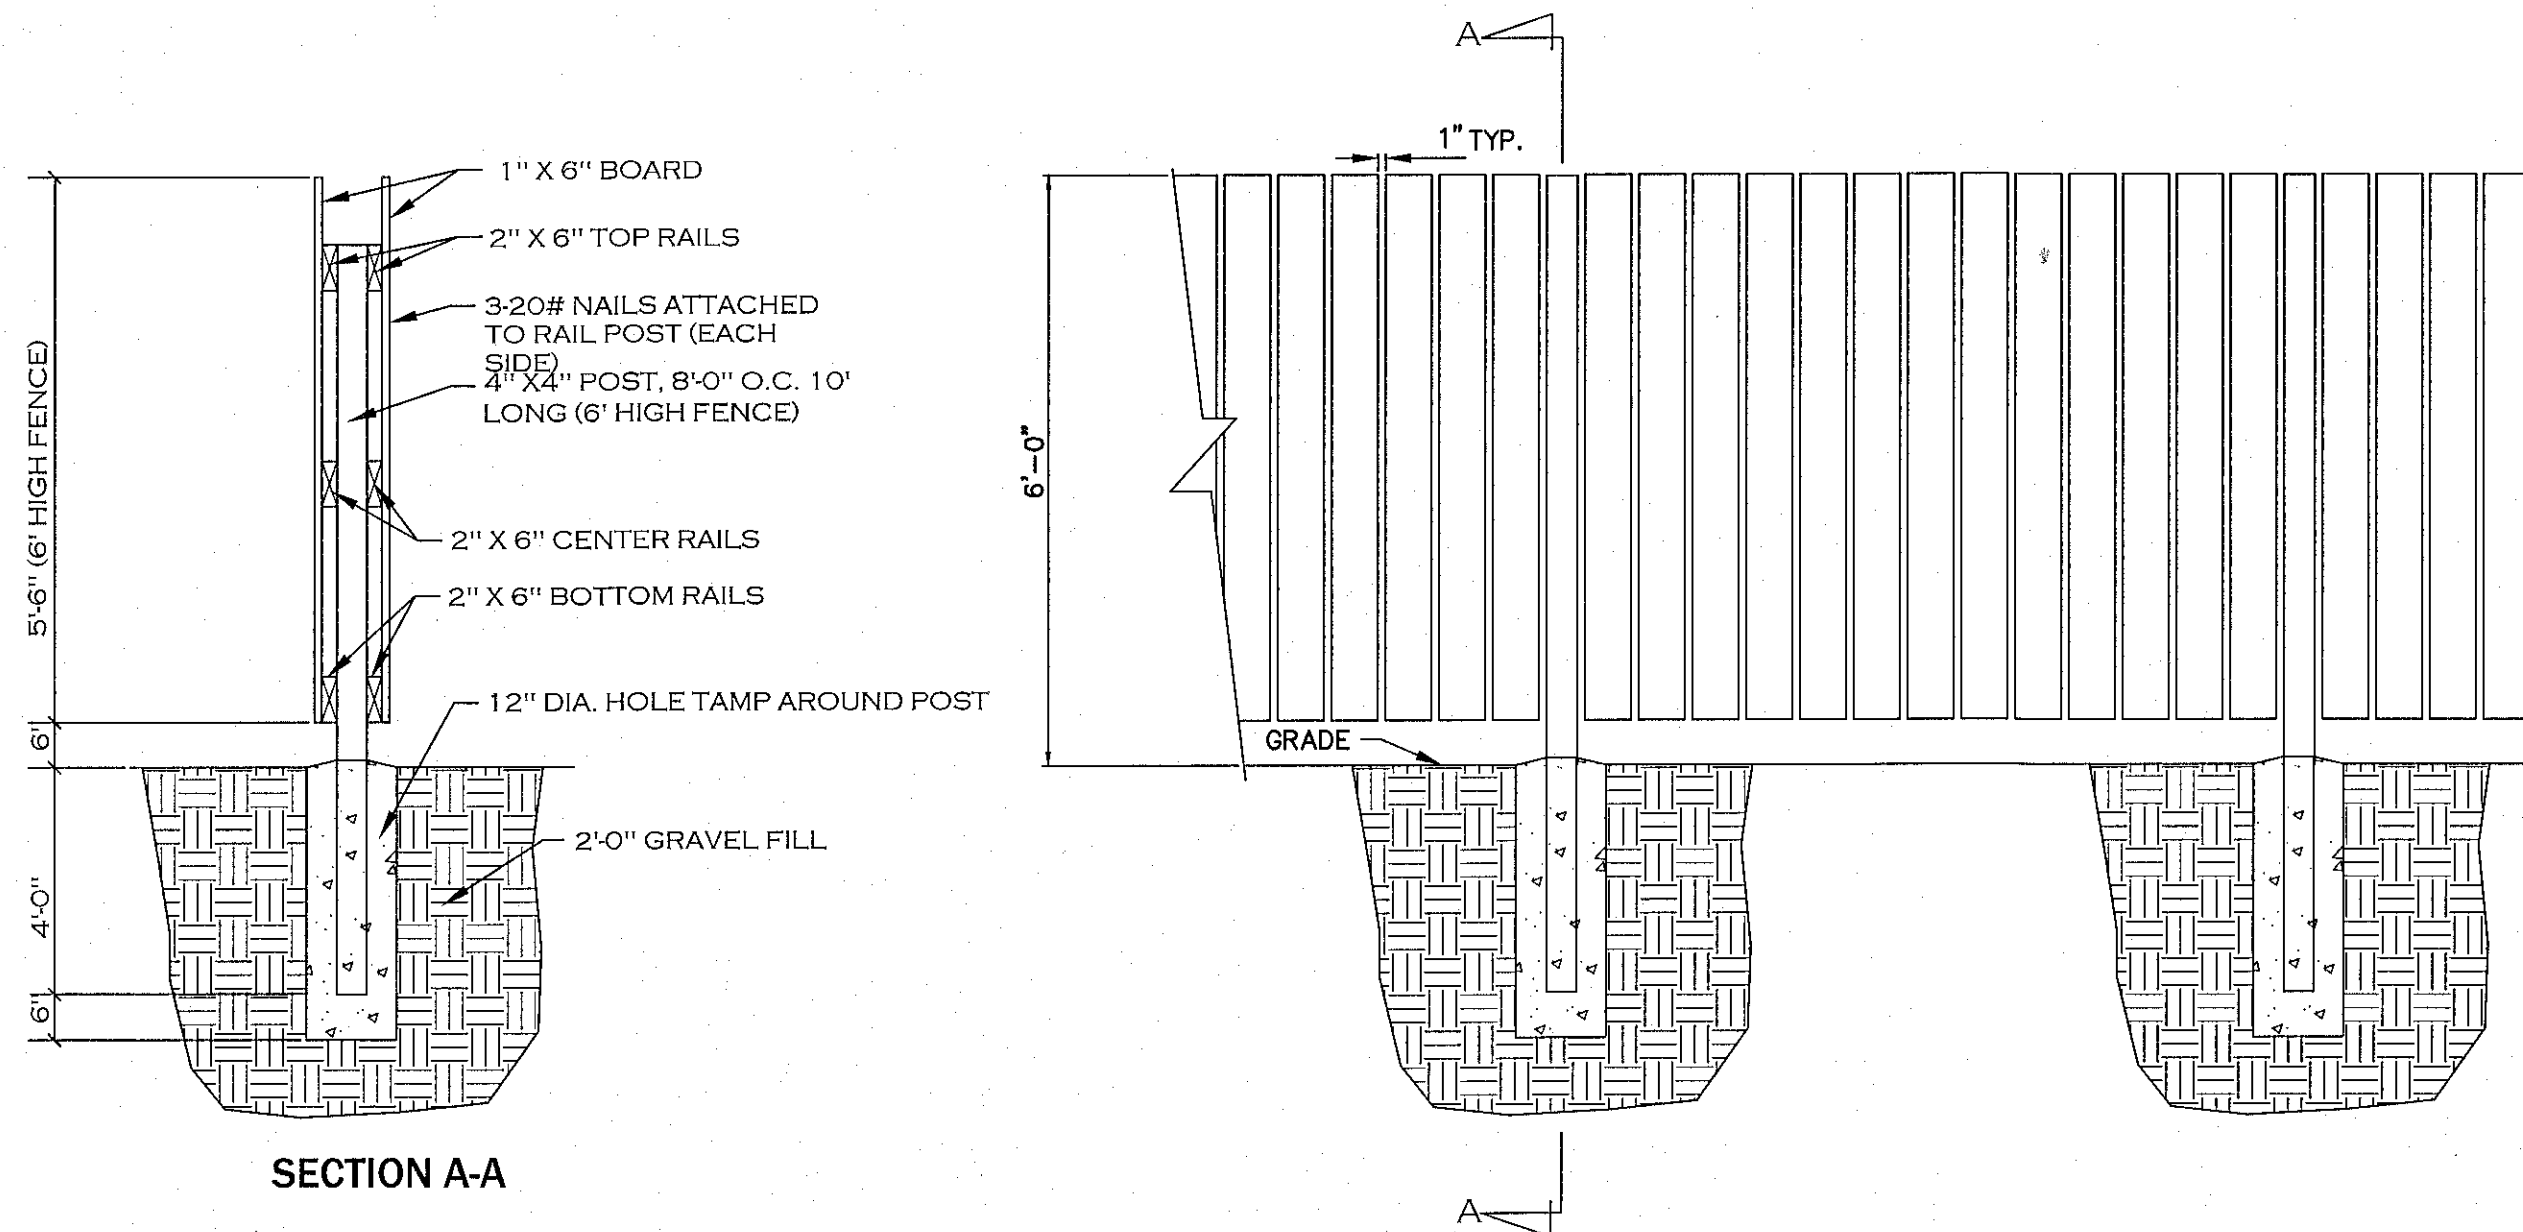

DUMPSTER ENCLOSURE FENCE

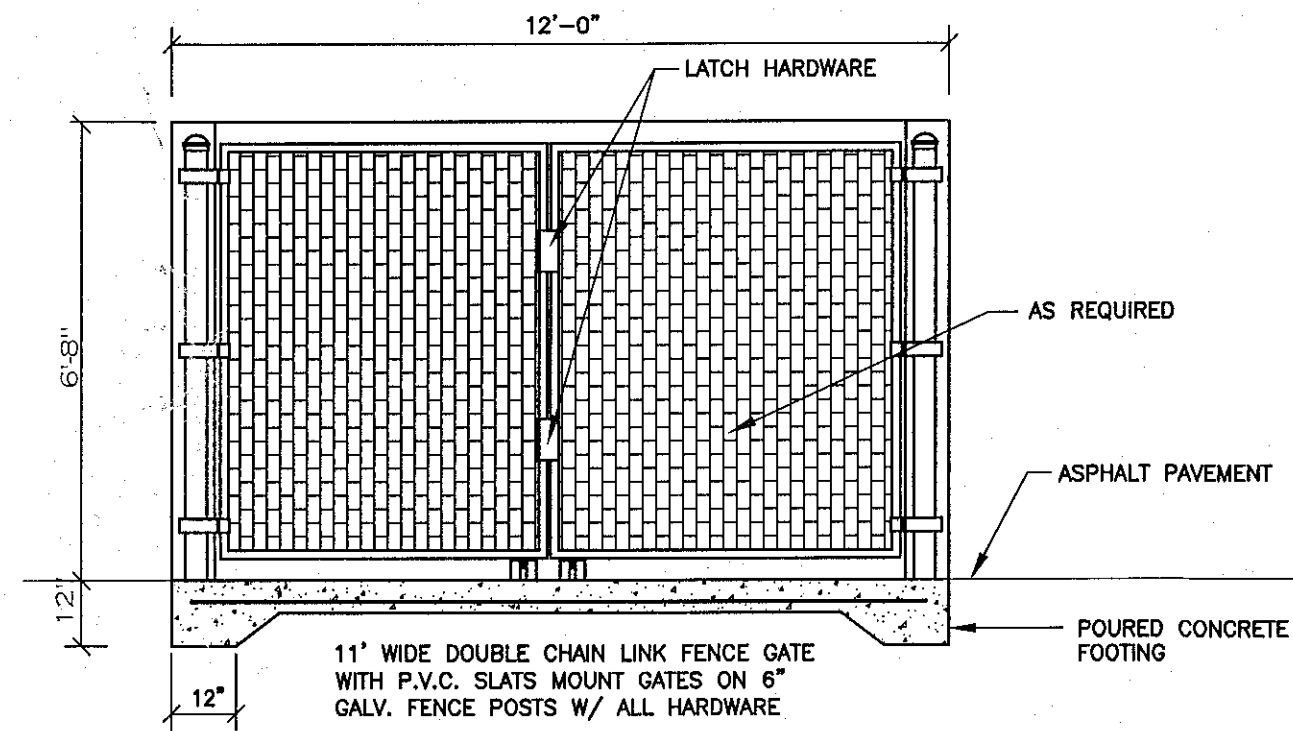


ELEVATION B

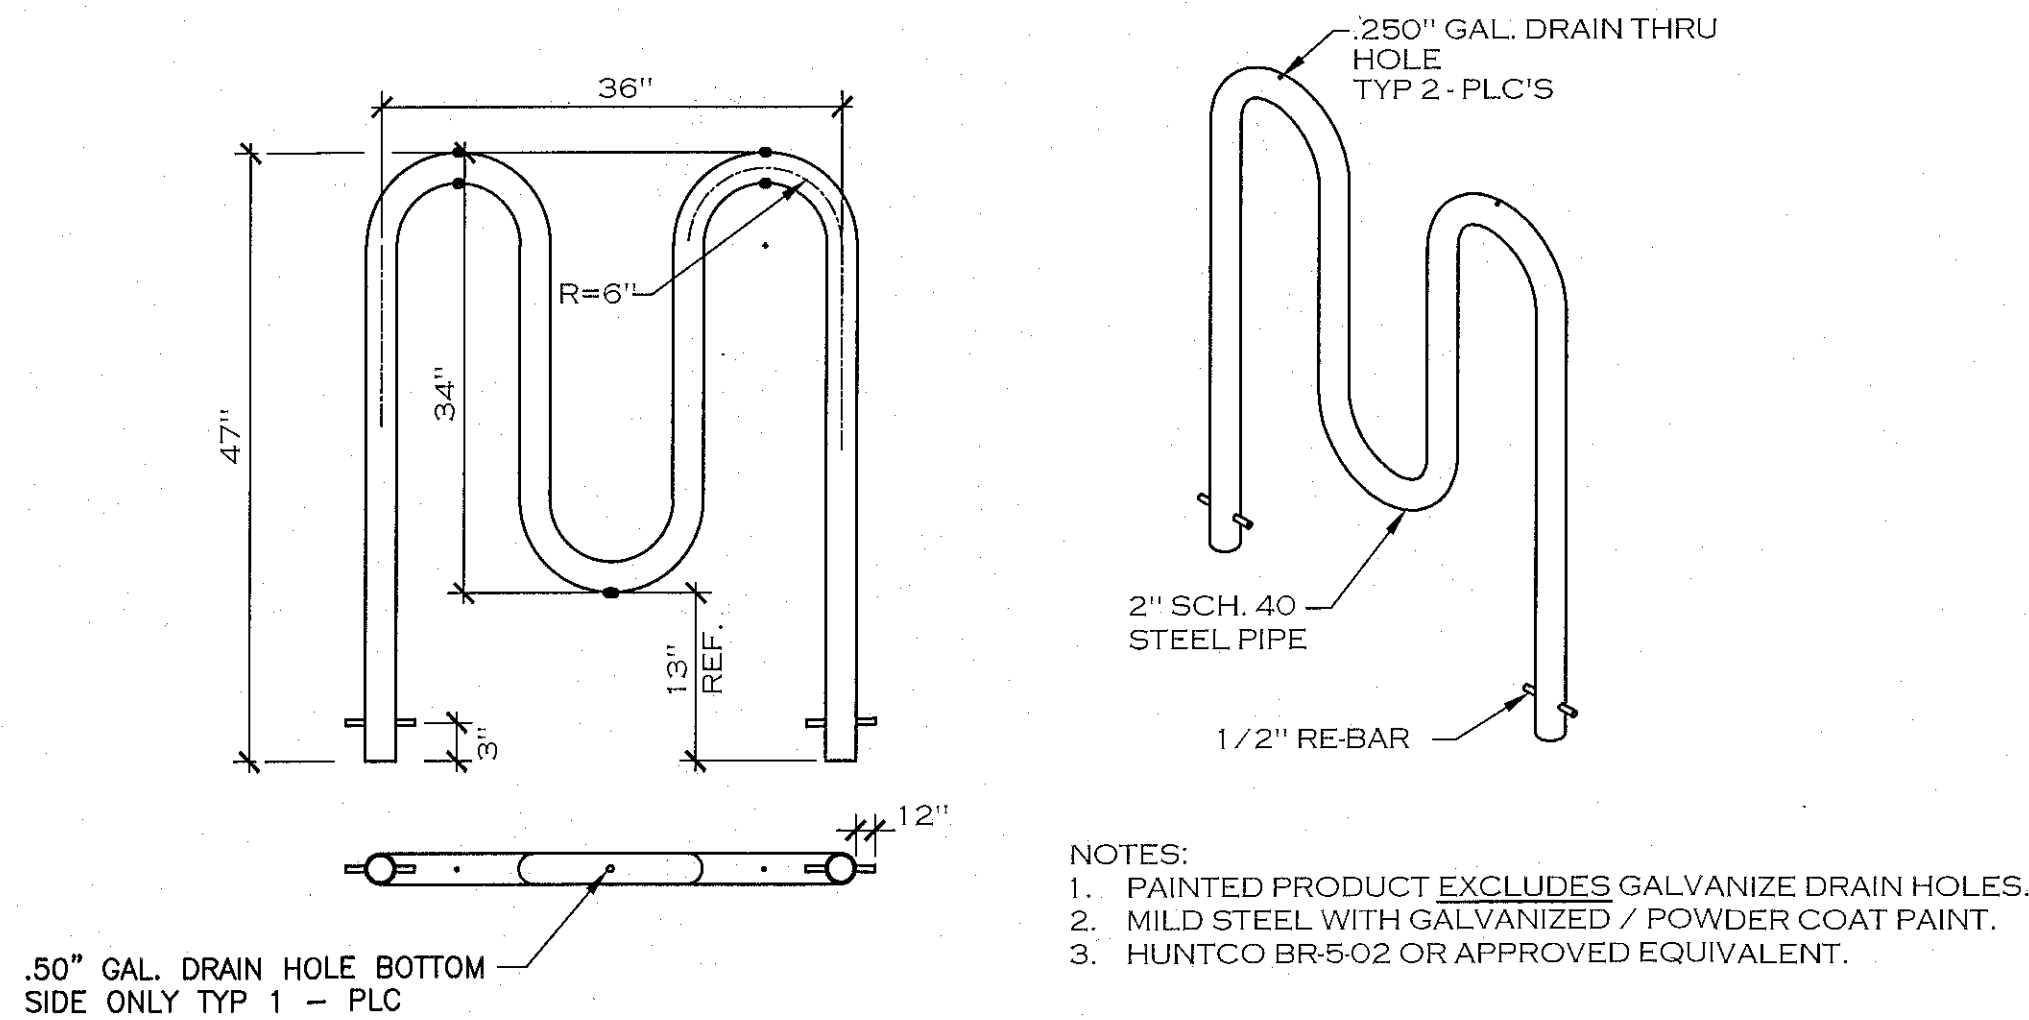

BIKE RACK DETAIL

CHAIN LINK FENCE GATE NOTES:


1. GATE POST FOOTINGS TO BE MIN. 36" DEEP x (4x) POST DIAMETER, EXTEND POST TO WITHIN 6" OF BOTTOM.
2. GATE FRAMES TO BE 2" SQ. GALVANIZED STEEL, WEIGHING 2.60 LB/FT IN ACCORDANCE WITH ASTM F 900.
3. CHAIN LINK FENCE FABRIC SHALL BE 2" MESH, 9 GAUGE, ZINC COATED STEEL CORE WIRE. INSTALL MESH WITH HOOK BOLTS AND TENSION BARS ON ALL 4 SIDES, ATTACH AT 15" MAX.
4. DOUBLE GATE LATCH TO BE FORKED TYPE CAPABLE OF RETAINING GATE IN CLOSED POSITION AND HAVE PROVISION FOR PAD LOCK. LATCH SHALL BE OPERABLE FROM EITHER SIDE OF GATE.
5. ALL HARDWARE TO BE HOT DIPPED GALVANIZED STEEL TO SUIT GATE SIZE.

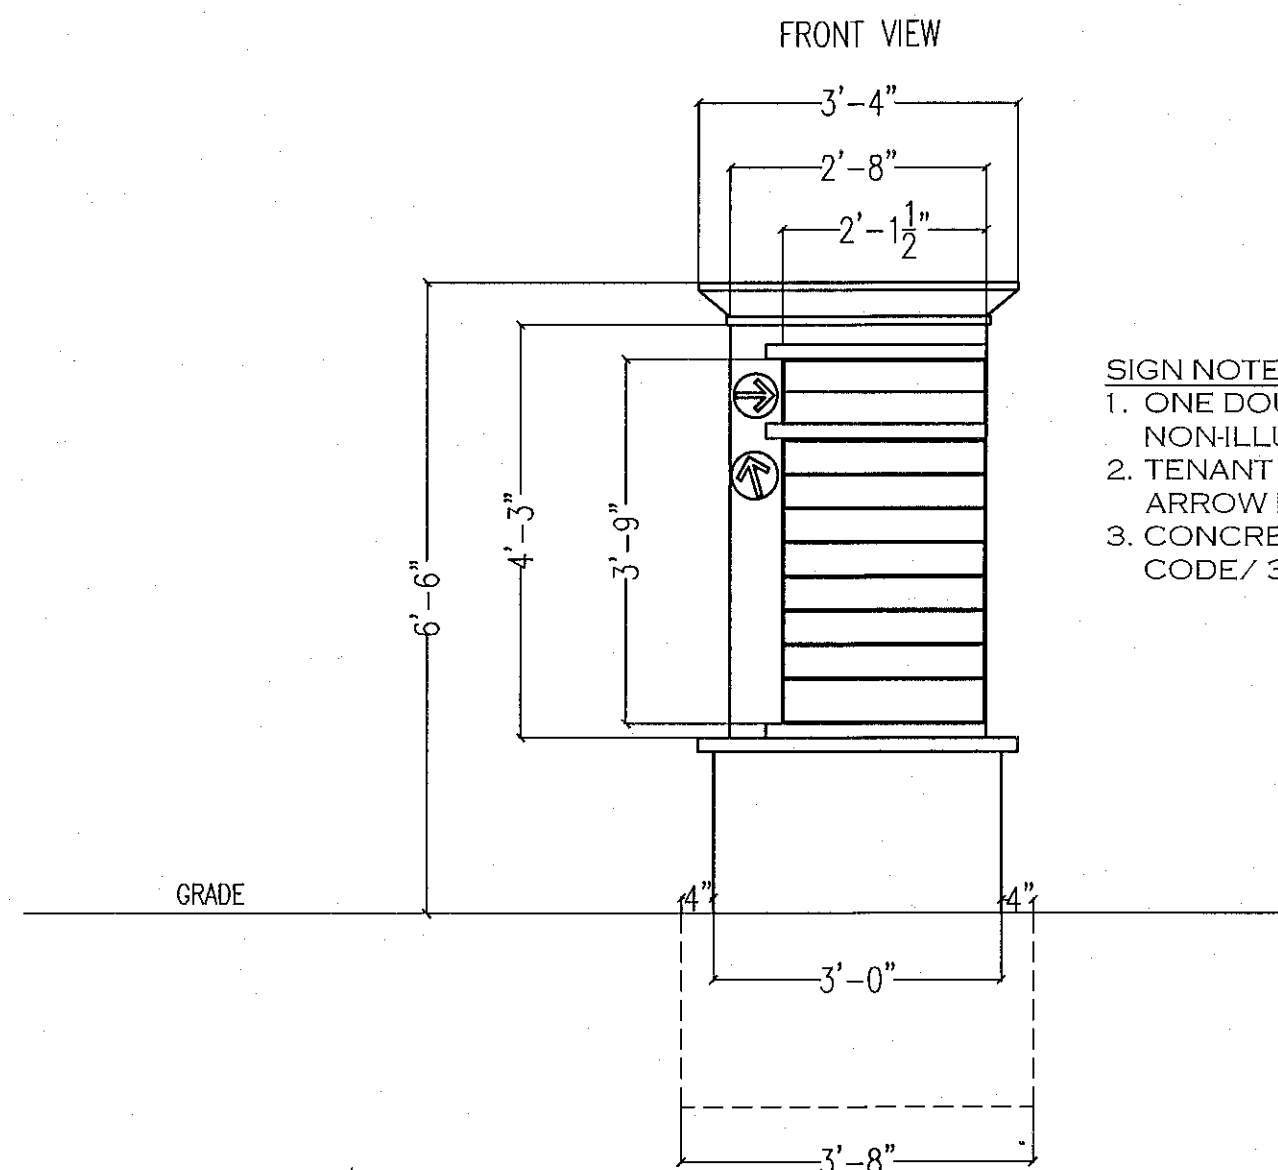


DIRECTIONAL SIGN DETAIL

NOT TO SCALE

- SIGN NOTES:
1. ONE DOUBLE FACED NON-ILLUMINATED DIRECTIONAL SIGN
 2. TENANT PANEL CONFIGURATION & ARROW DESTINATIONS TBD
 3. CONCRETE PAD / FOUNDATION TO CODE / 3'8" MIN.

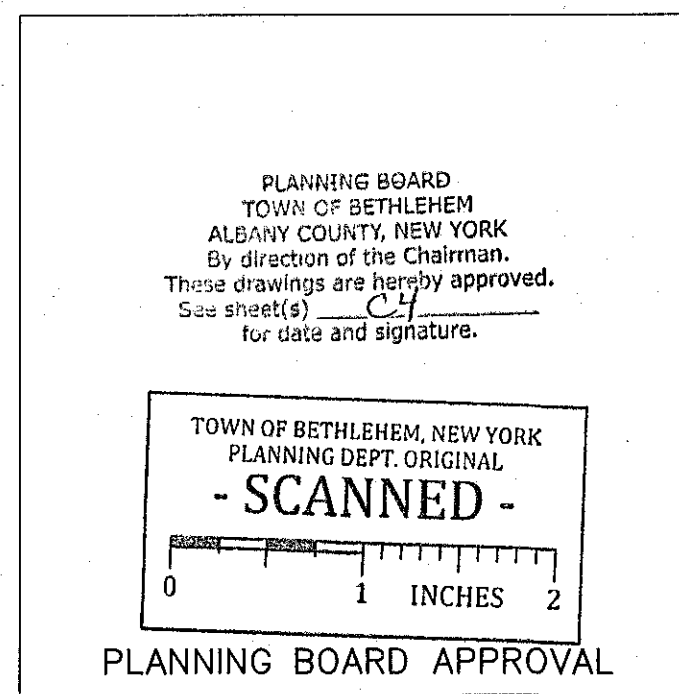

ERDMAN ANTHONY
11 CENTURY HILL DRIVE, SUITE 105
Latham, NY 12110
Telephone (518)783-1205
Facsimile (518)783-0374
www.erdmananthony.com

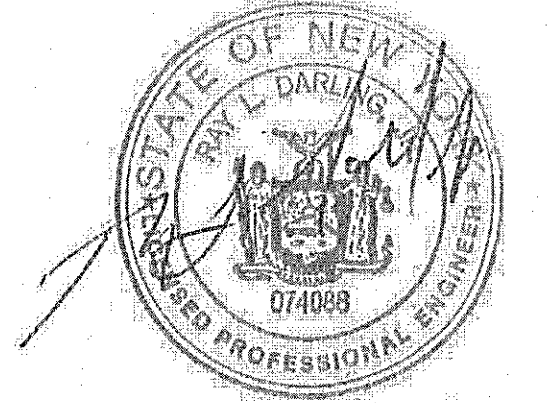

DATE DATE

NOTE: UNAUTHORIZED ALTERATION OR ADDITION TO THIS DRAWING IS A VIOLATION OF THE NEW YORK STATE EDUCATION LAW ARTICLE 145, SECTION 7203.

REVISIONS			
NO.	DESCRIPTION	BY	DATE
1	ADDED BIKE RACK DETAIL	RLD	5/13/13
2	ADDED DIRECTIONAL SIGN	RLD	7/19/13

ALL RIGHTS RESERVED: No part of this document may be reproduced, stored in a retrieval system, or transmitted, in any form or by any means electronic, mechanical, photocopying, recording, or otherwise without the prior written authorization of ERDMAN ANTHONY.

COPYRIGHT
© 2015 Erdman Anthony

CLIENT:

**BENDERSON
DEVELOPMENT
COMPANY, LLC**

PROJECT NAME:

**GLENMONT PLAZA –
380 FEURA BUSH
ROAD PROPOSED
PAD SITE**

DRAWING TITLE:

SITE DETAILS

SCALE: NTS	DATE: FEB. 2013
DES. BY: RLD	DR. BY: MFJ
CK'D BY: RLD	EA PROJECT NO. 1700C.55
SHEET NO. 7 of 13	DRAWING NO. C4.2