



RECEIVED
DEC - 1 2005
PLANNING BOARD
TOWN OF BETHLEHEM

PLANNING BOARD
TOWN OF BETHLEHEM
ALBANY COUNTY, NEW YORK

This Site Plan Approved.

Parker D. Matheson
Title Chairman
SPA 60A-8

Date 12-12-05

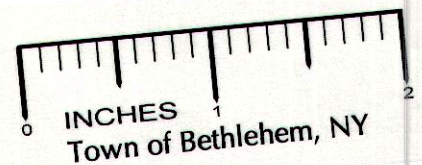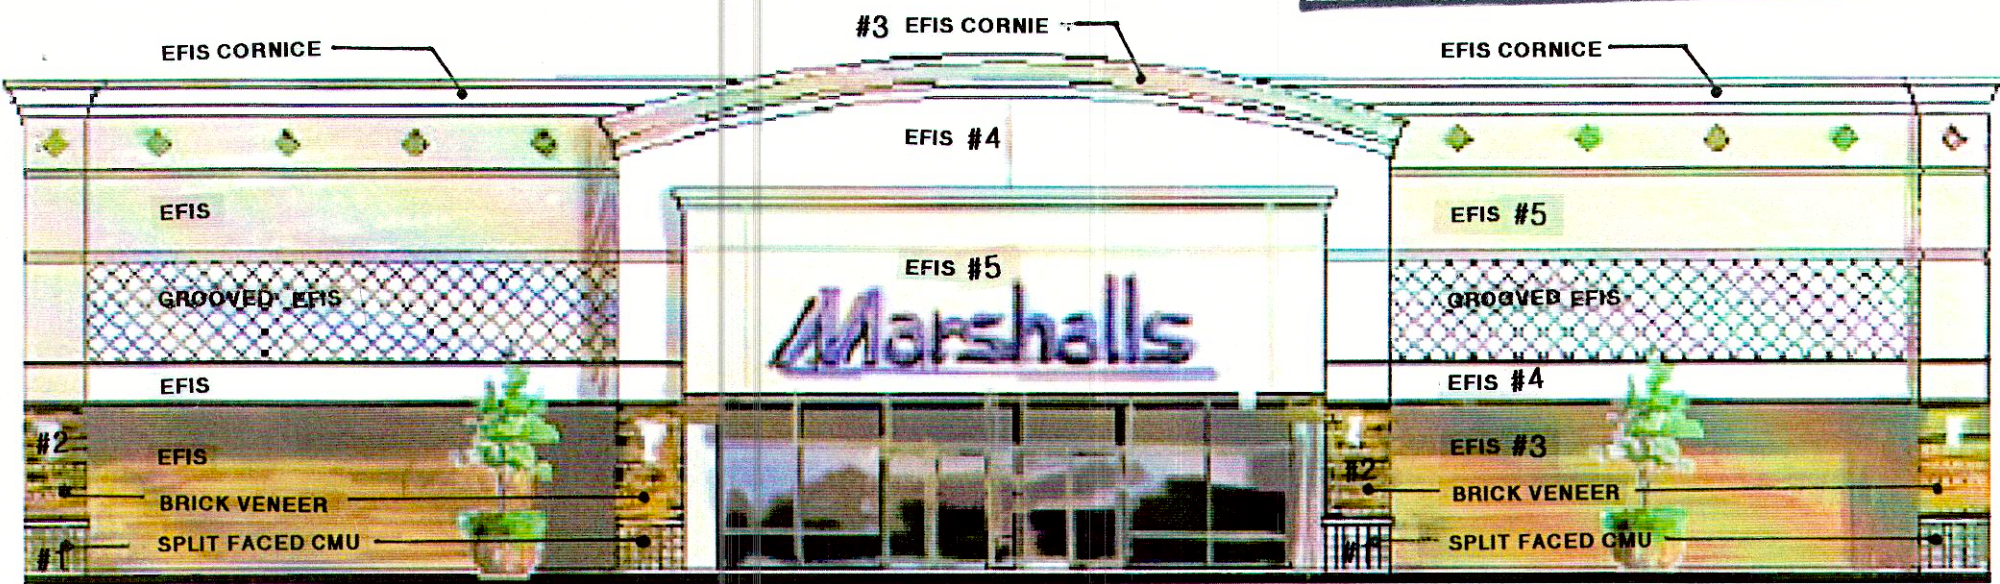

Nov.10, 2005



prepared by:
Hoffman & Riley, Architects

FACADE RENOVATIONS

GLENMONT SHOPPING PLAZA
FEURA BUSH ROAD GLENMONT, NY

SPA 60A8

Benderson Development Co. LLC

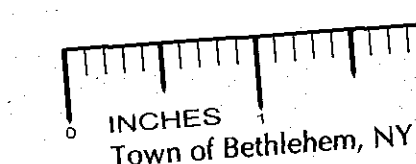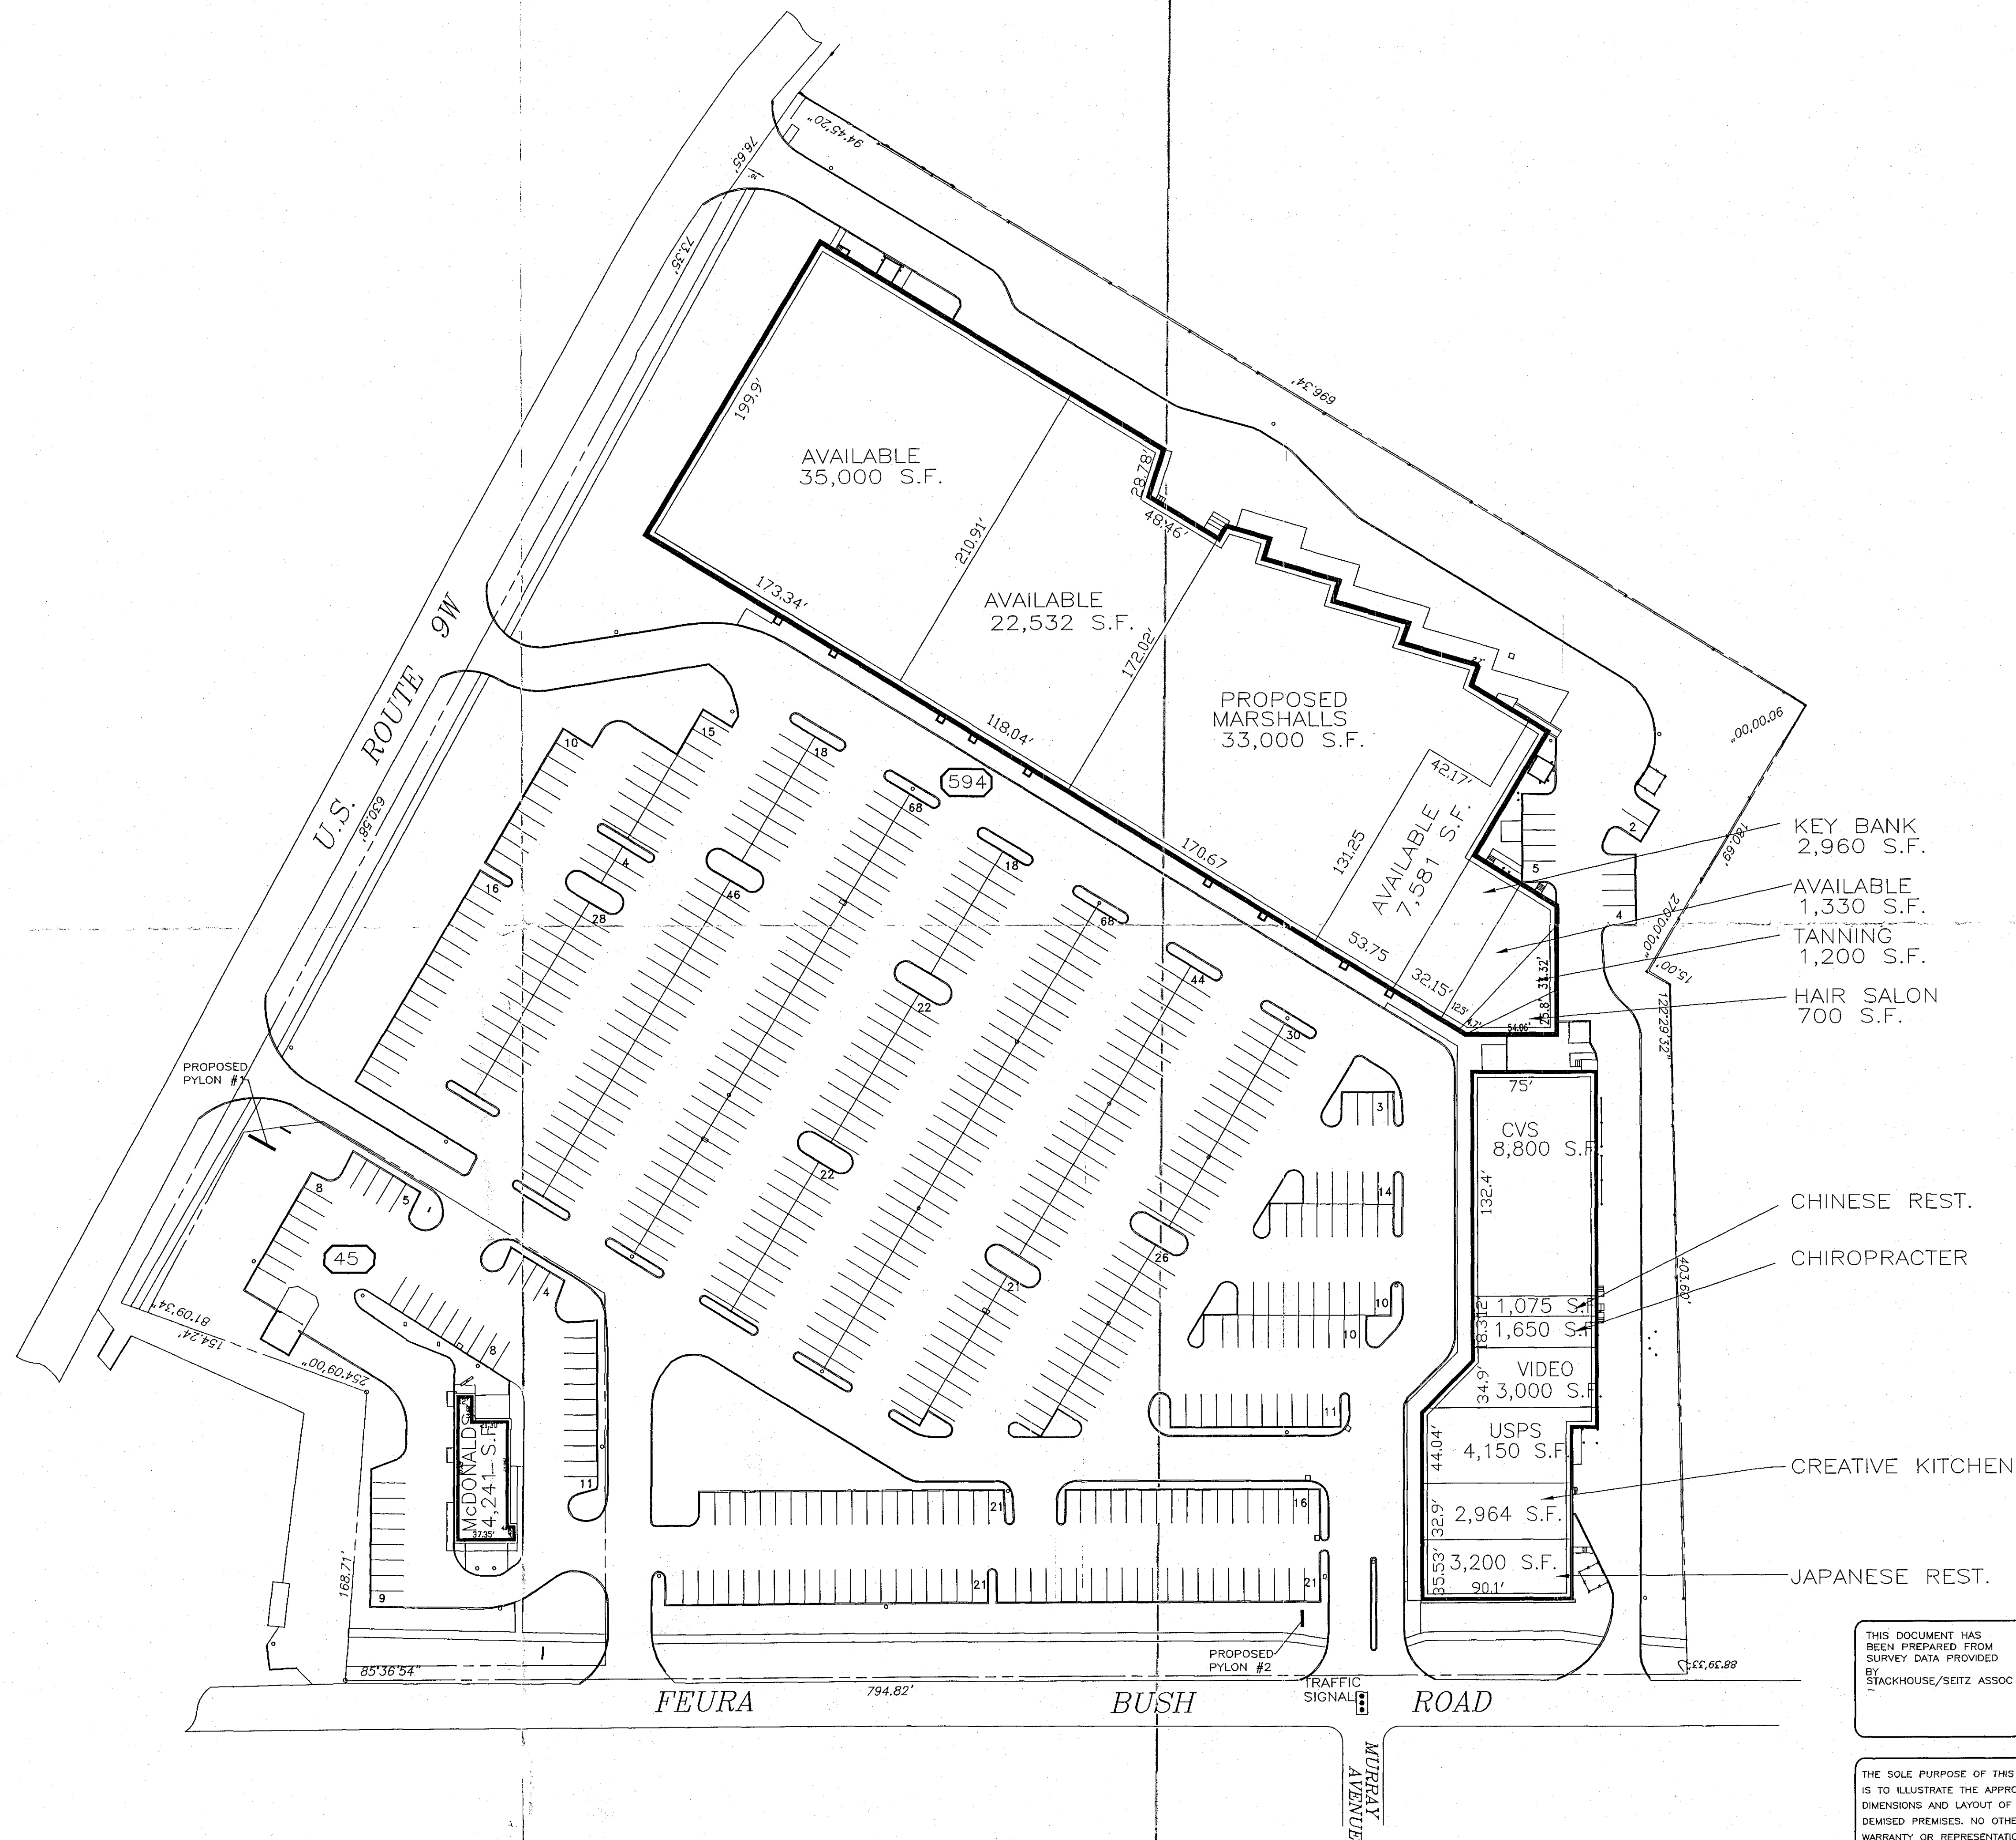

PLANNING BOARD
TOWN OF BETHLEHEM
ALBANY COUNTY, NEW YORK
This Site Plan Approved.
Garth B. Mathew
TWO Chairman
Date 12/12/05
SPA 60-A-8

RECEIVED
NOV 14 2005
PLANNING BOARD
TOWN OF BETHLEHEM

REVISIONS
11/10/05

FACADE
RENOVATIONS
PREPARED BY BENDERSON DEVELOPMENT CO.

S1

GLENMONT SHOPPING PLAZA
376-400 FEURA BUSH ROAD
GLENMONT, NEW YORK
PROPERTY 4005MMA1
APRIL 11, 2005

THIS DOCUMENT HAS
BEEN PREPARED FROM
SURVEY DATA PROVIDED
BY
STACKHOUSE/SEITZ ASSOC

THE SOLE PURPOSE OF THIS DRAWING
IS TO ILLUSTRATE THE APPROXIMATE
DIMENSIONS AND LAYOUT OF THE
DEMISED PREMISES. NO OTHER
WARRANTY OR REPRESENTATION,
EXPRESSED OR IMPLIED, IS MADE
WITH RESPECT TO THE ILLUSTRATION.

BENDERSON
DEVELOPMENT
COMPANY, LLC
570 Delaware Ave. Buffalo, N.Y. 14202
(716) 886-0211

PROPOSED SITE PLAN
0 50 100 150
1" = 50.00'

1. 11/10/05 - REVISED BLDG. RELIEF AT ENTRANCES

SPA 60 A-8

