
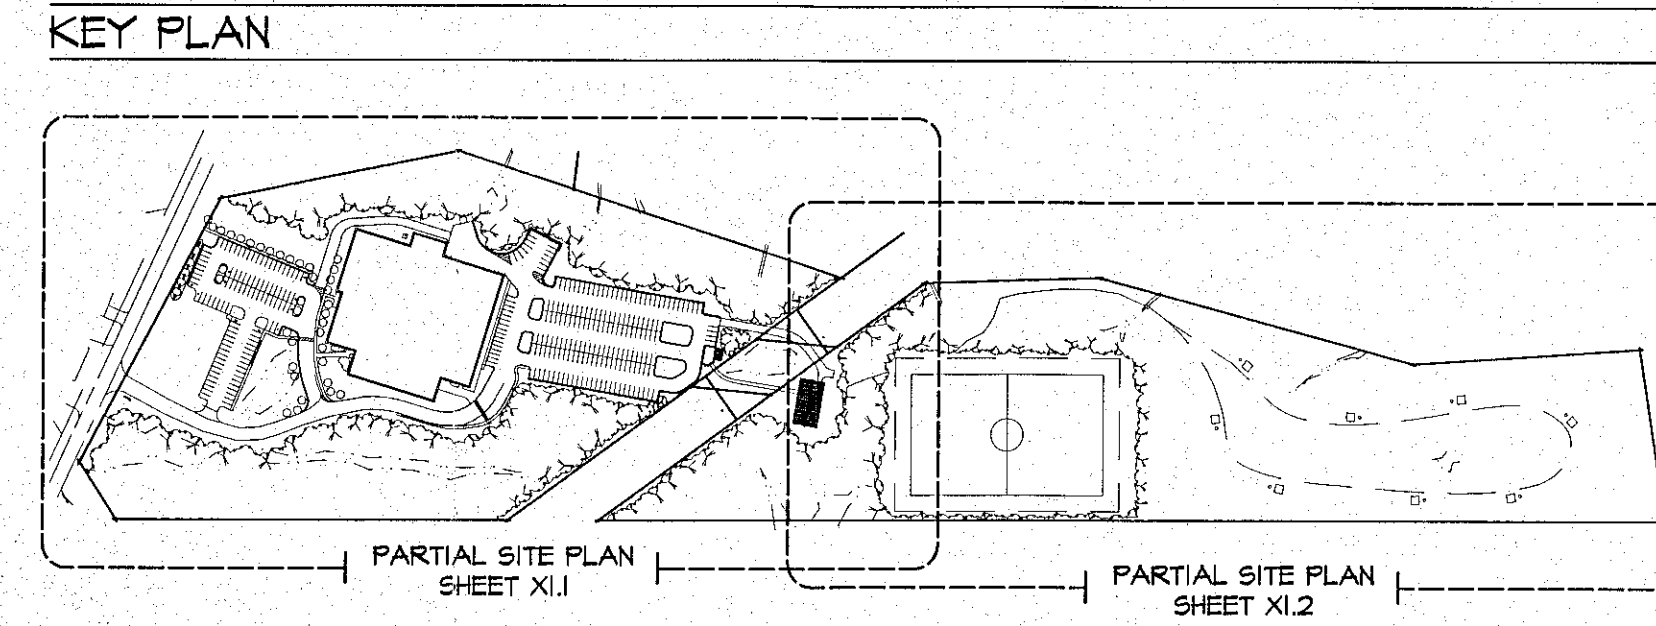


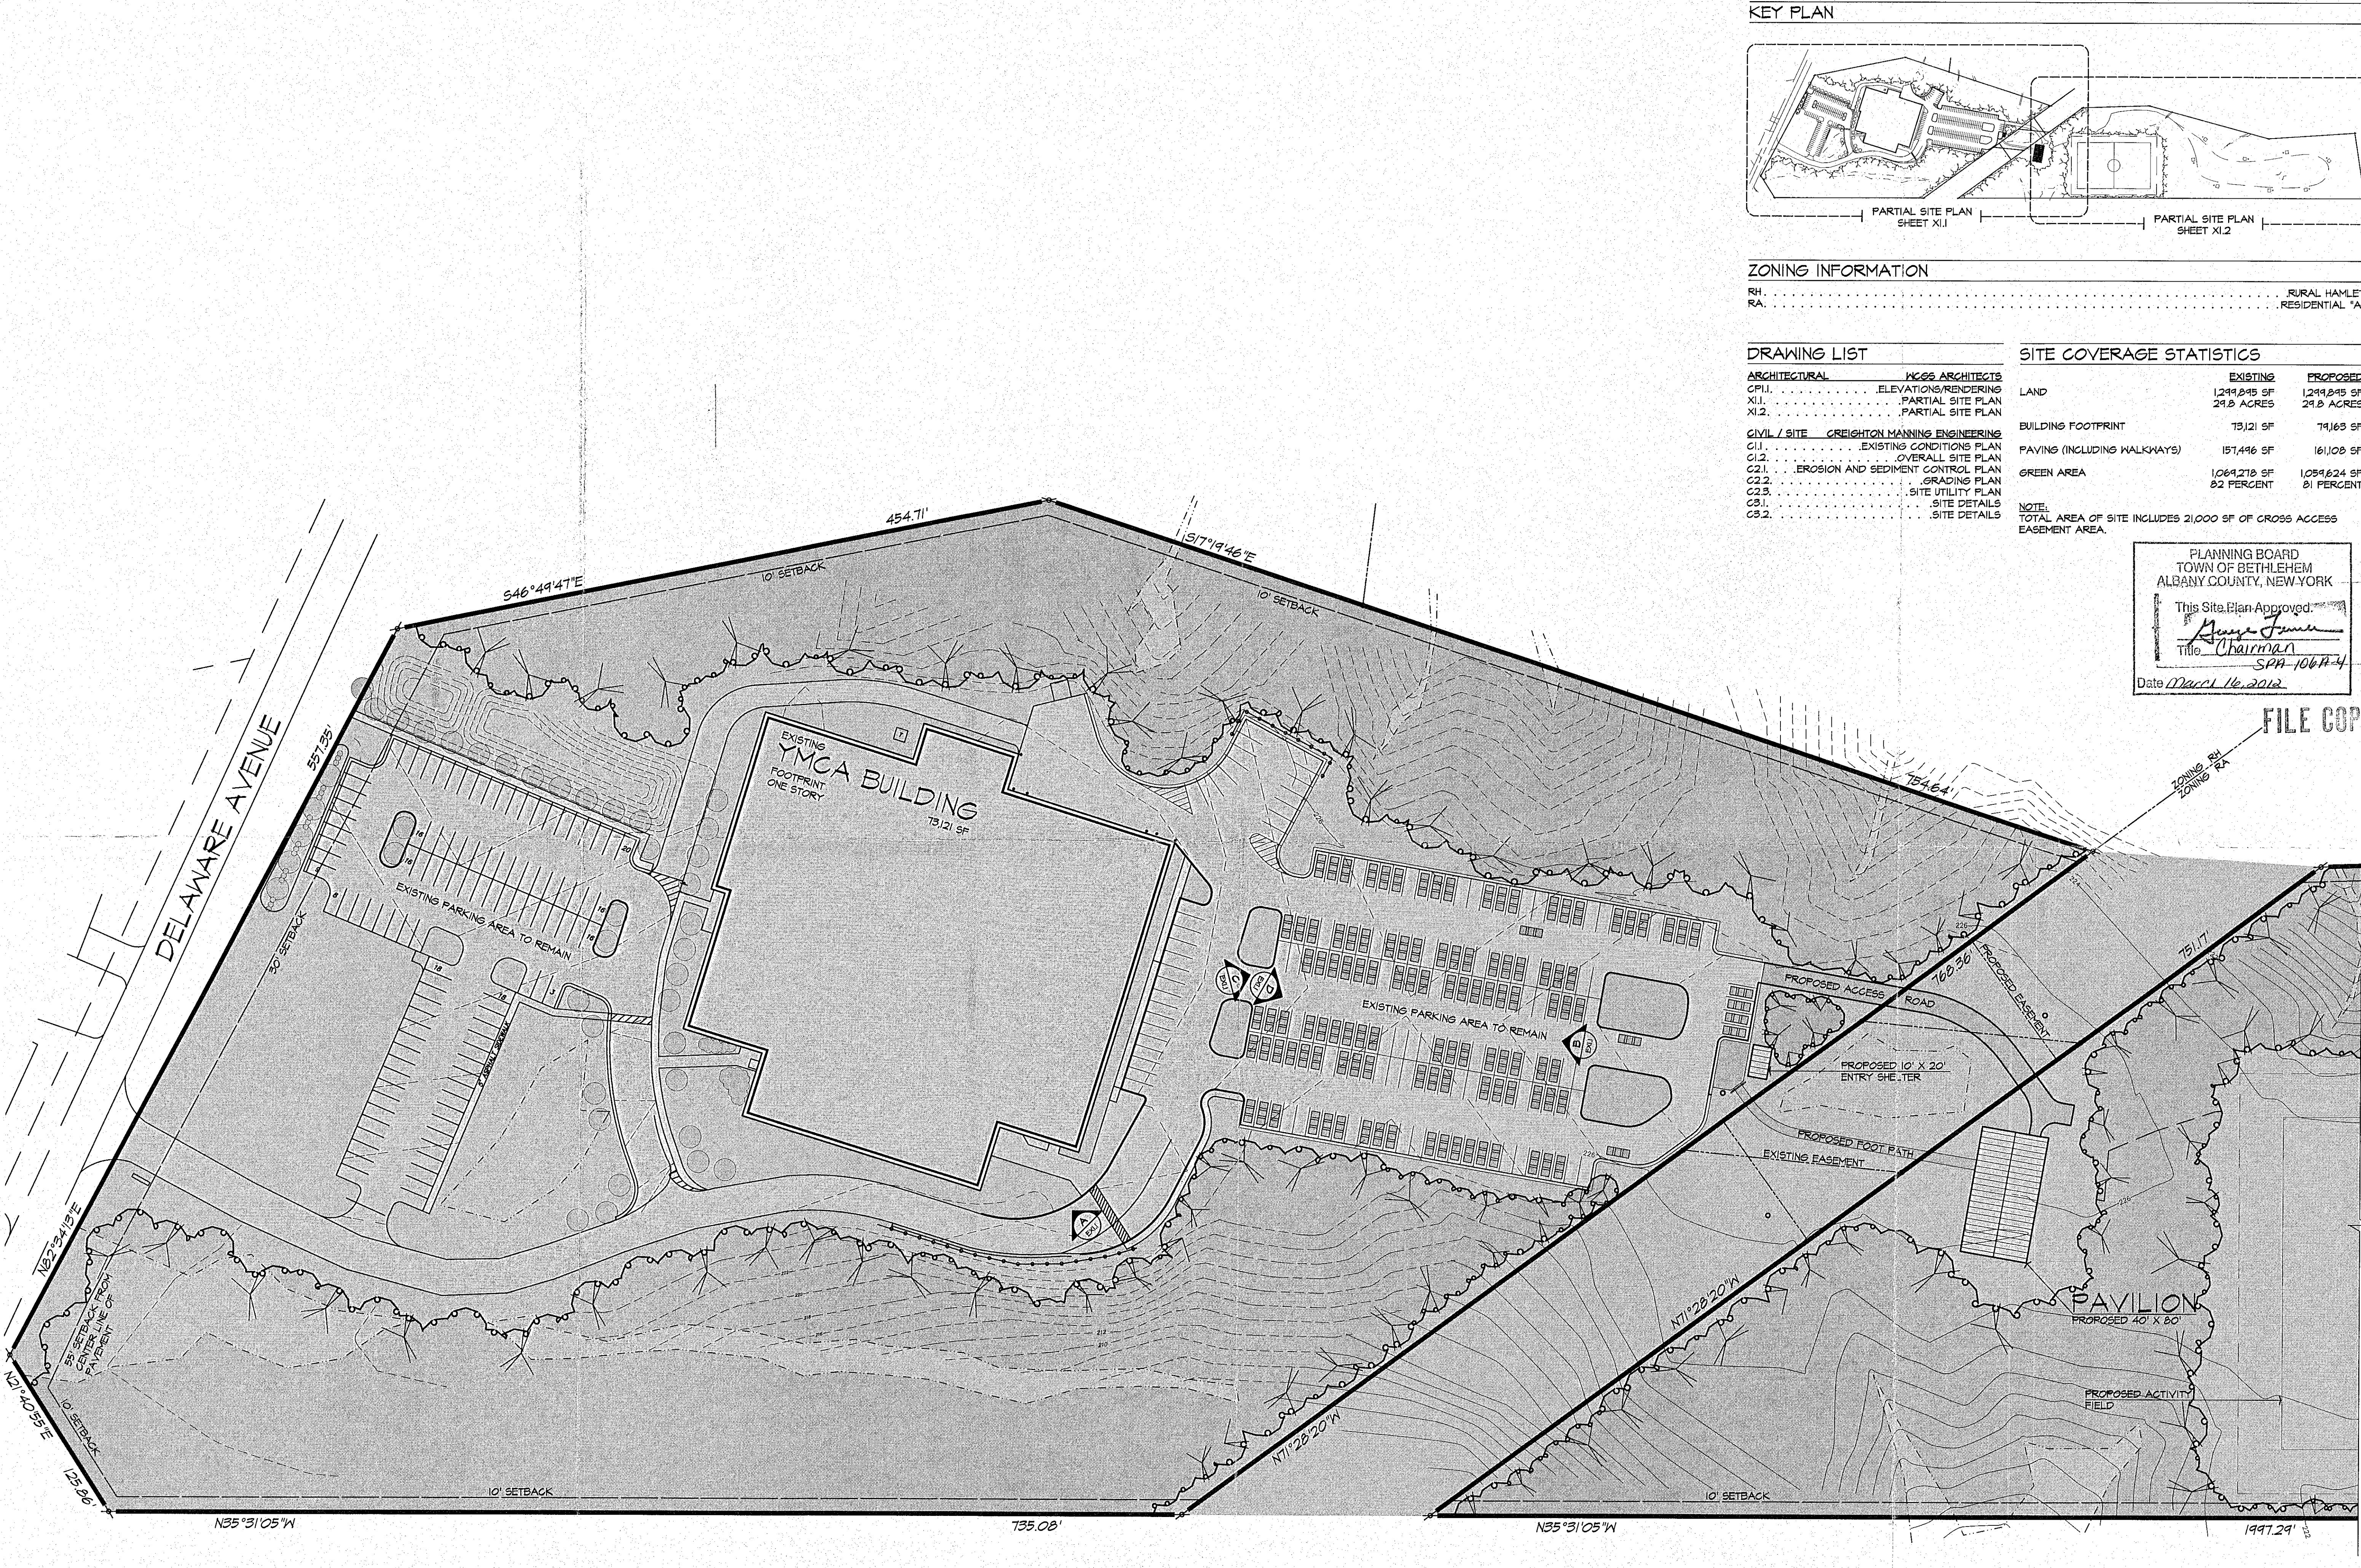

ZONING INFORMATION
RH: RURAL HAMLET
RA: RESIDENTIAL "A"

DRAWING LIST		SITE COVERAGE STATISTICS	
ARCHITECTURAL	NGGS ARCHITECTS	EXISTING	PROPOSED
CPI.1.	ELEVATIONS/RENDERING	1,249,845 SF	1,249,845 SF
XI.1.	PARTIAL SITE PLAN	29.8 ACRES	29.8 ACRES
XI.2.	PARTIAL SITE PLAN		
CIVIL / SITE	CREIGHTON MANNING ENGINEERING		
C1.1.	EXISTING CONDITIONS PLAN		
C1.2.	OVERALL SITE PLAN		
C2.1.	EROSION AND SEDIMENT CONTROL PLAN		
C2.2.	GRADING PLAN		
C2.3.	SITE UTILITY PLAN		
C3.1.	SITE DETAILS		
C3.2.	SITE DETAILS		

NOTE:
TOTAL AREA OF SITE INCLUDES 21,000 SF OF CROSS ACCESS EASEMENT AREA.

PLANNING BOARD
TOWN OF BETHLEHEM
ALBANY COUNTY, NEW YORK
This Site Plan Approved:
[Signature]
Title: Chairman
Date: March 16, 2012
SPA-106A-4

FILE COPY

PARTIAL SITE PLAN 1" = 50'