



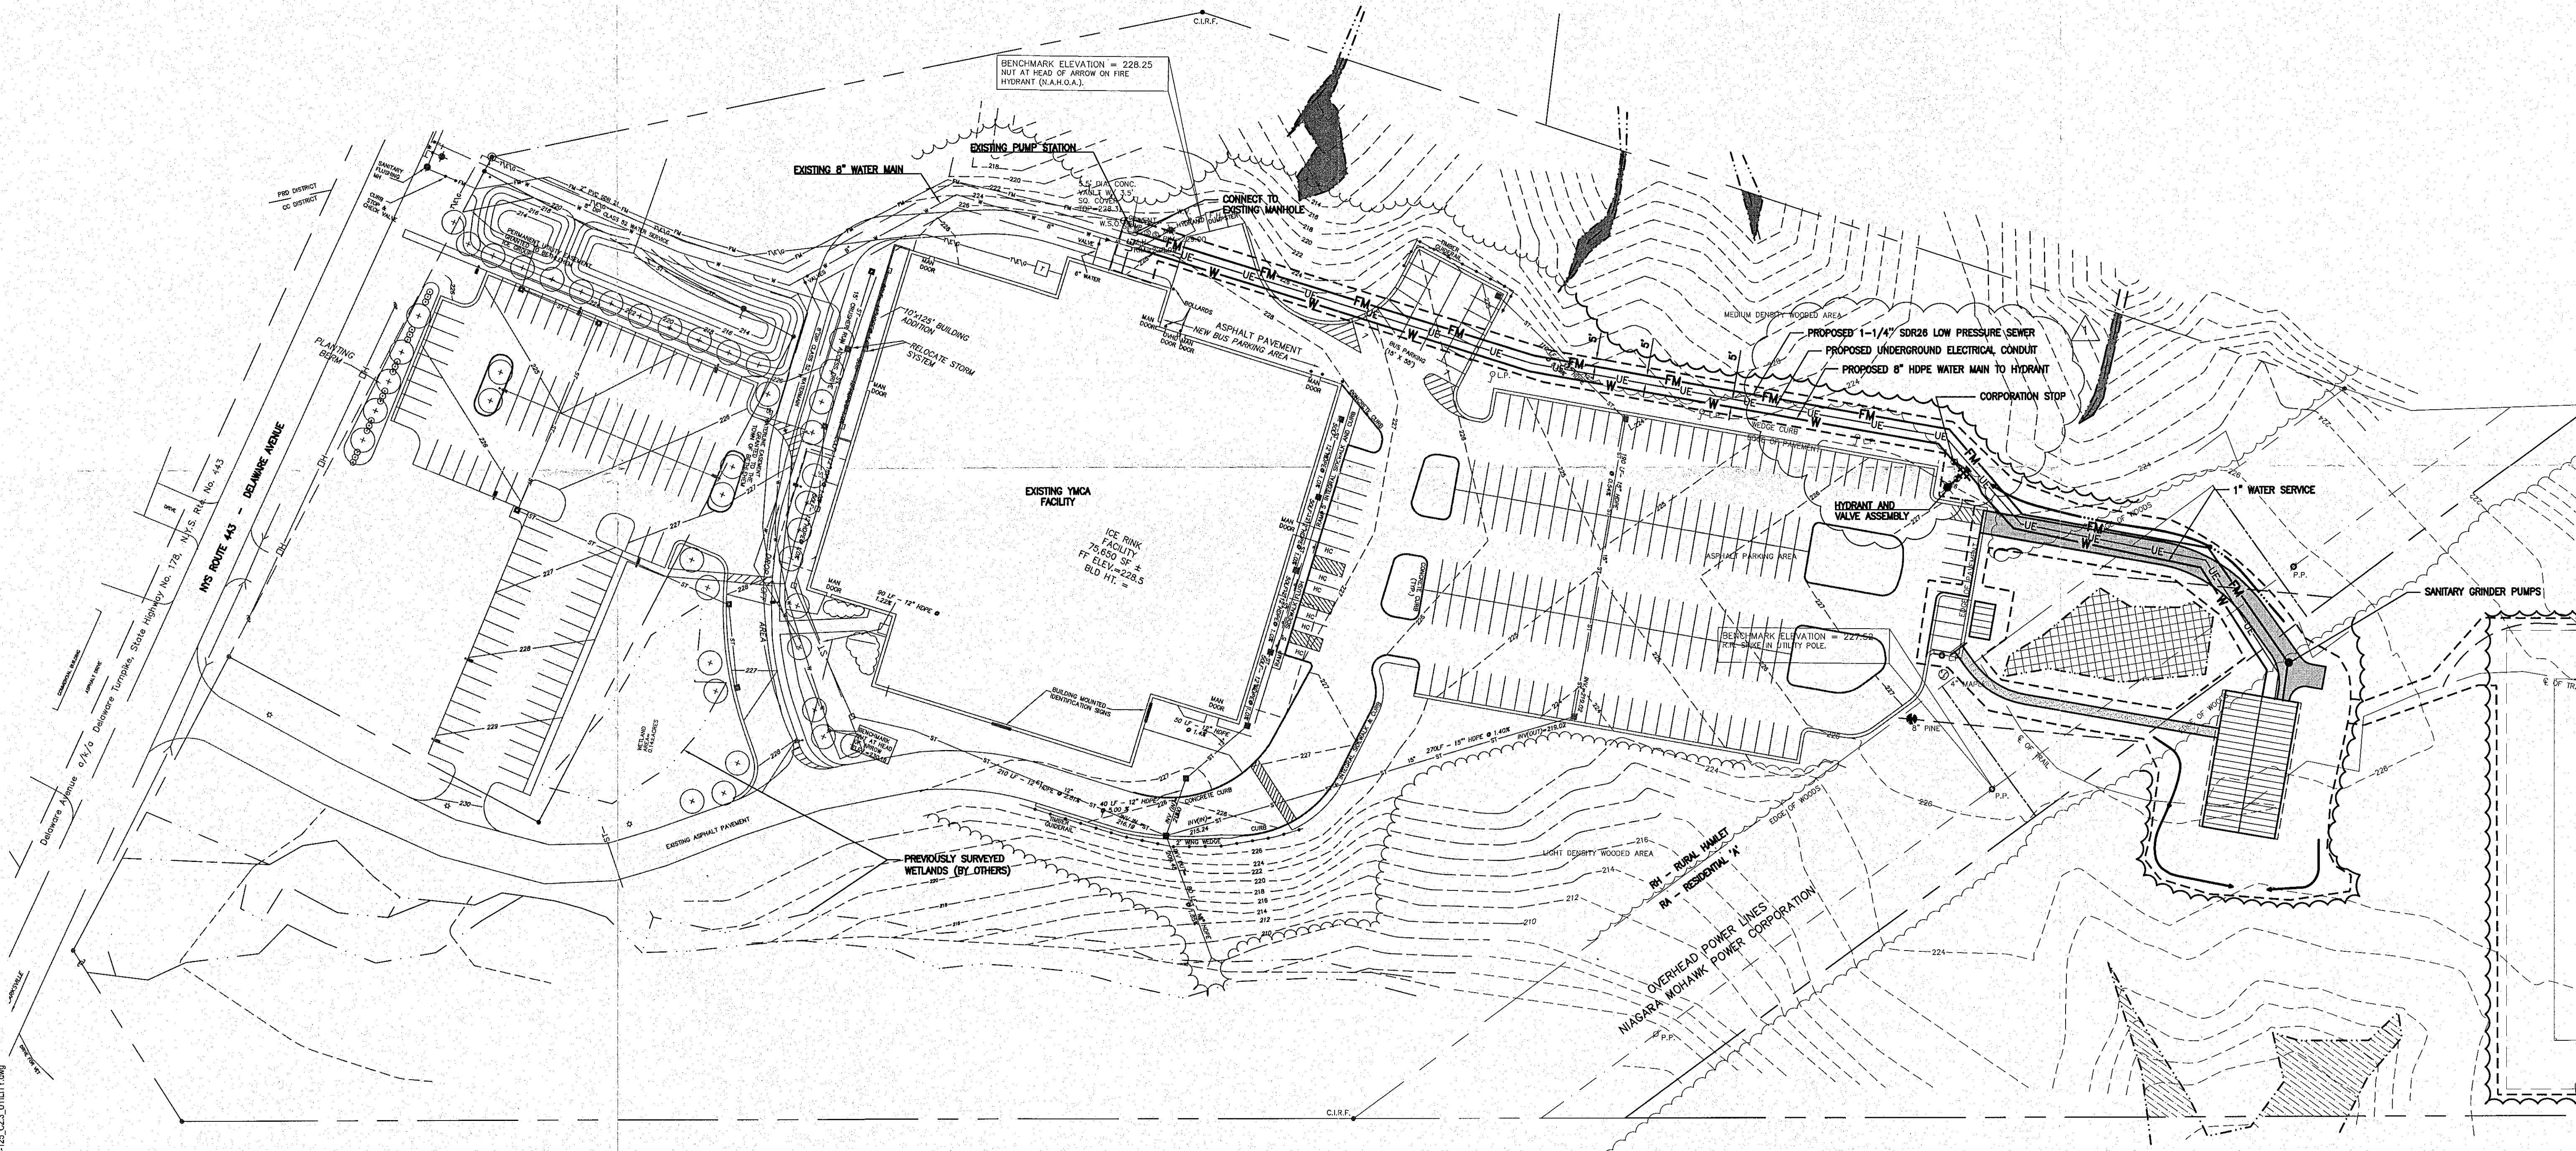


GENERAL NOTES

1. EMERGENCY 911 ADDRESS FOR PAVILION SHALL BE 900P DELAWARE AVENUE.
2. OWNER SHALL CONSIDER POSTING "NO TRESPASSING" SIGNS ALONG PROPERTY BOUNDARY

1

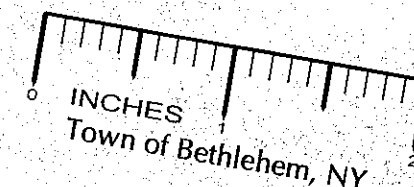

PLANNING BOARD
TOWN OF BETHLEHEM
ALBANY COUNTY, NEW YORK
This Site Plan Approved.
James J. Sander
Title: *Chairman*
Date: *March 14, 2012*
SP# 106 A-4

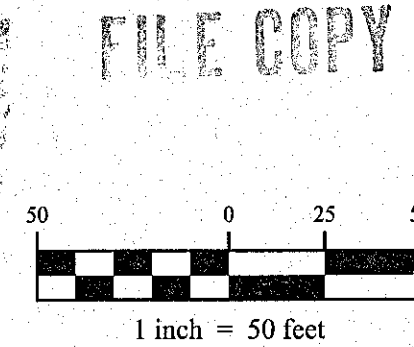

WOODWARD
CONNOR
GILLIES
SELEMAN
ARCHITECTS

ARCHITECTURE/INTERIOR DESIGN
WOODWARD CONNOR GILLIES & SELEMAN
80 CORPORATE WOODS BLVD. ALBANY, NEW YORK 12211
618.434.2358
CIVIL ENGINEERING
CREIGHTON MANNING ENGINEERING, LLP
17 COMPUTER DRIVE WEST ALBANY, NEW YORK 12205
518.448.0888

UTILITY

BETHLEHEM AREA YMCA BRANCH
PAVILION
900 DELAWARE AVENUE BETHLEHEM, NEW YORK
FIRST PRINTING NOVEMBER 2, 2010
REV 1 FEBRUARY 4, 2011

SITE UTILITY PLAN
SCALE:
AS NOTED