
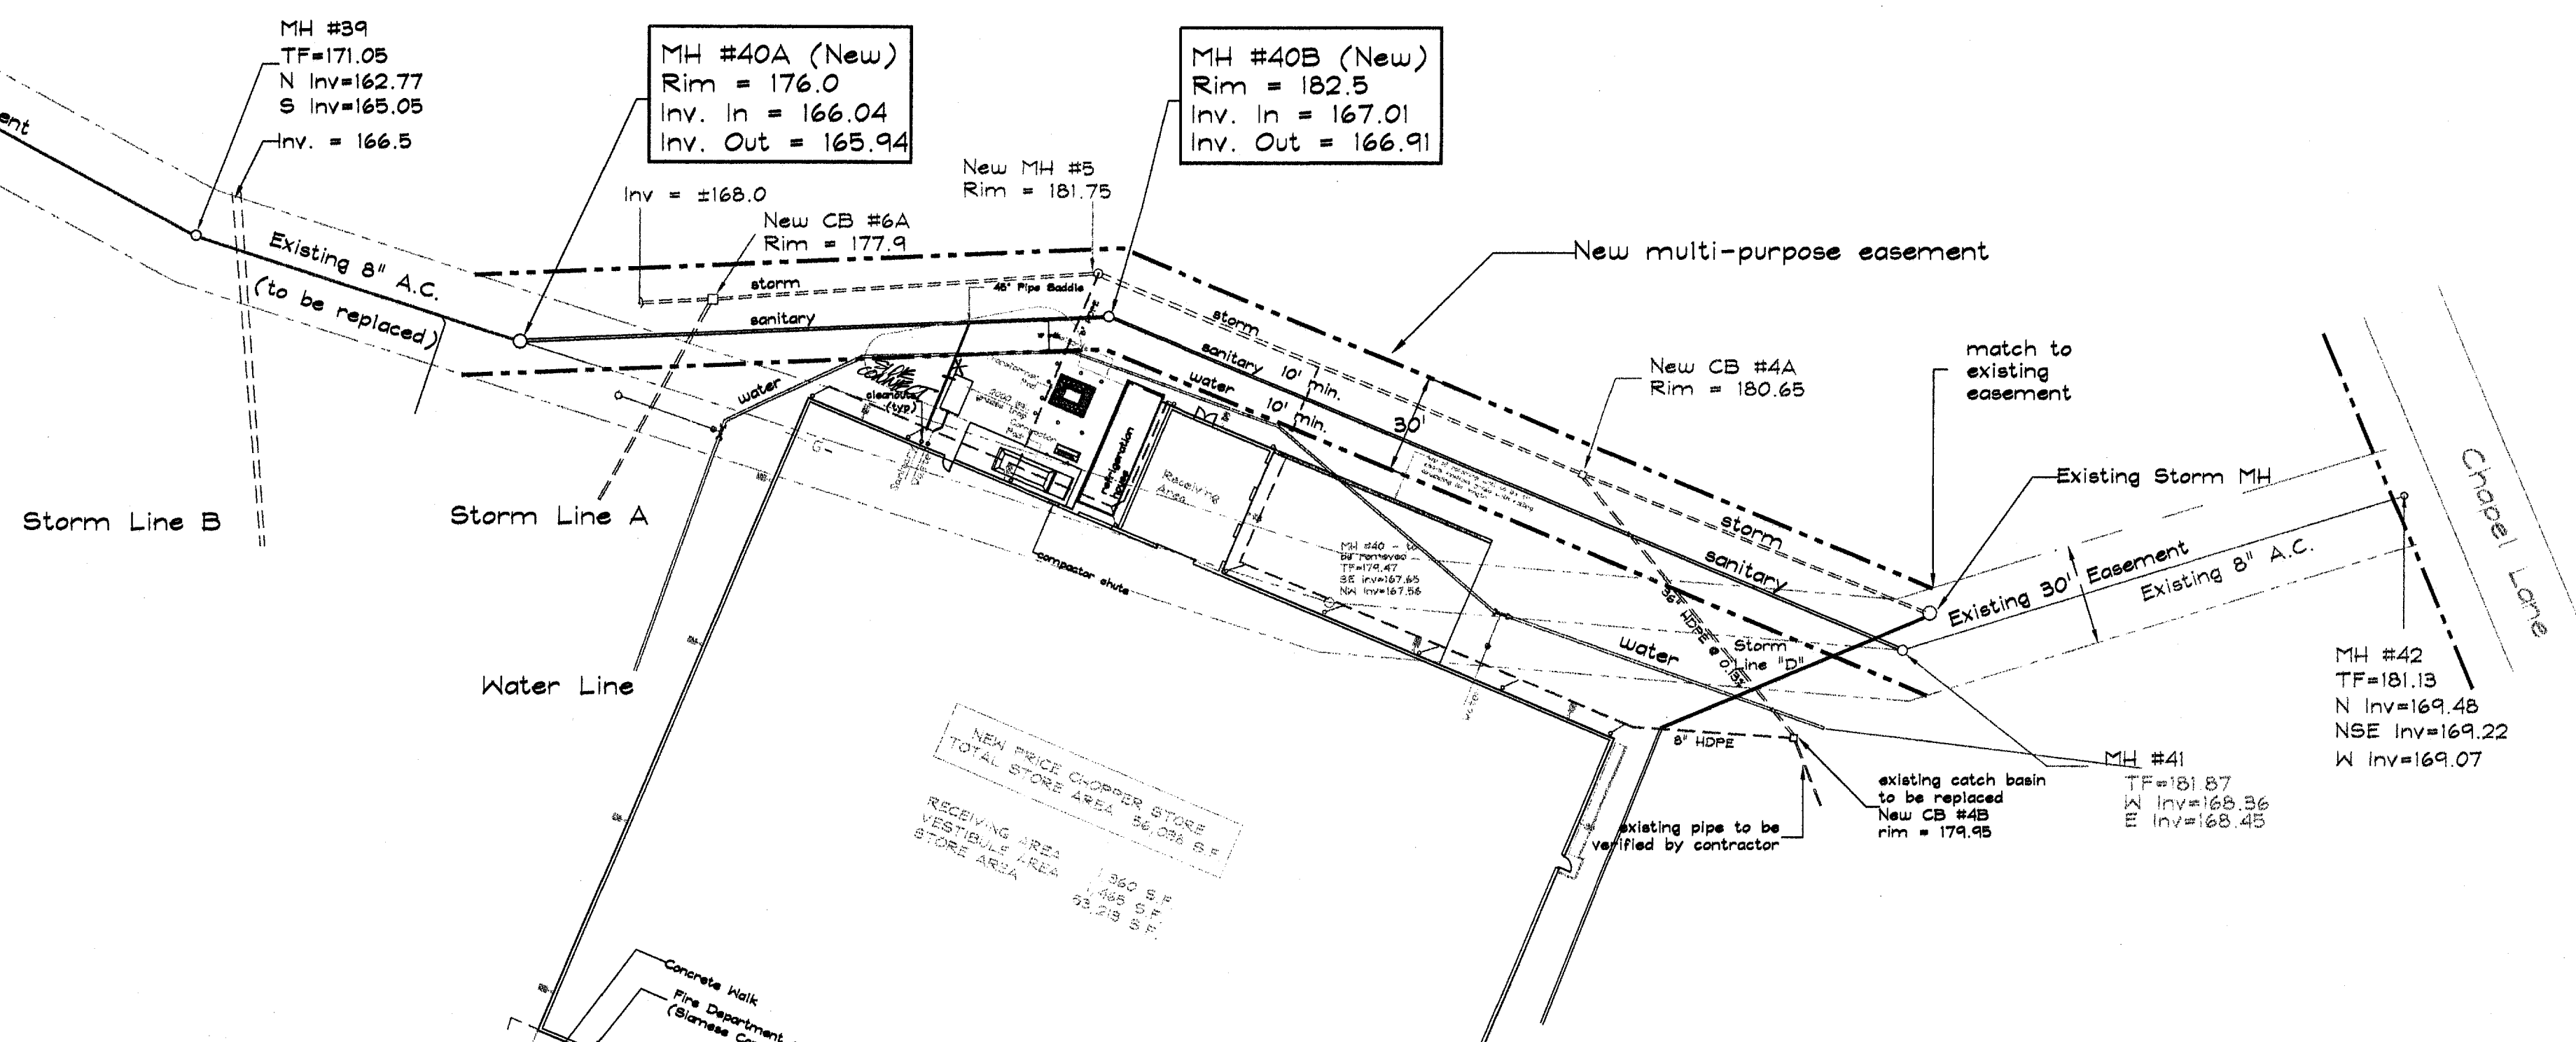


Route 9-W

MH #21
TF=161.20
N Inv=151.49
S Inv=152.41
W Inv=151.80

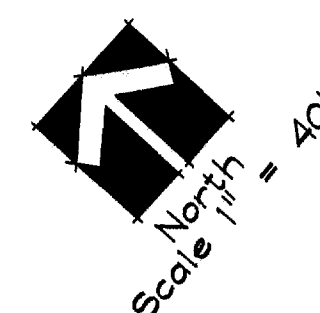


NEW PRICE CHOPPER STUDS
TOTAL STONE AREA 56.03 S.F.
RECEIVING AREA
VERTIBULE AREA
STONE AREA
1.360 S.F.
1.660 S.F.
43.28 S.F.

Design Professionals
Kleinke Associates
Landscape Architects - Delmar, NY
Project Sponsor/Owner
Schuyler Companies
596 New Loudon Road
Latham, New York

Drawing Title
Profile-Sanitary Sewer/Water
Project
**Price Chopper @
Town Squire Plaza**
Route 9-W & Glenmont Road
Glenmont, New York



Date
31 August 2001
Sheet
P-1
Scale
Horizontal: 1" = 40'
Vertical: 1" = 4'

No.	Revision/Issue	Date
1	Plan Update	10/5/01
2	Plan Update	10/31/01
3	Misc. Revisions	11/12/01
4	SPA 110	11/19/01

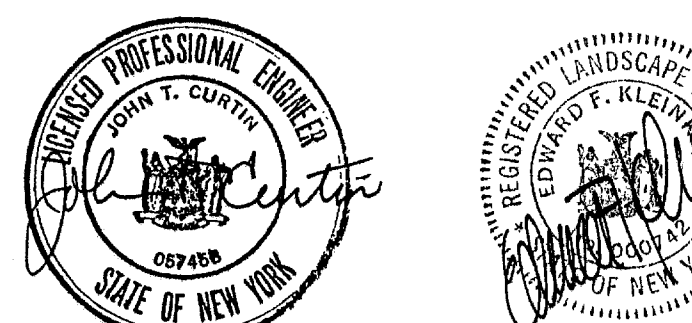

General Notes
1. 45" Pipe Saddle to be glued and secured with two (2) stainless steel straps.
2. Construction shall conform to all standard specifications, requirements and conditions pertaining to the development of the site as set forth in approvals of detailed plans granted by the Planning Board, the Bethlehem Sewer District, Water District No. 1 of the Town of Bethlehem, the Albany County Department of Health and/or any other governmental authority having jurisdiction thereof.

ALBANY COUNTY DEPARTMENT OF HEALTH
DIVISION OF ENVIRONMENTAL HEALTH SERVICES
By direction of the Commissioner of Health, these plans are hereby approved. See first sheet for date and signature.
Albany County Health Department

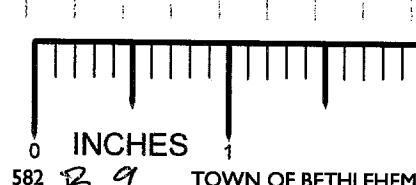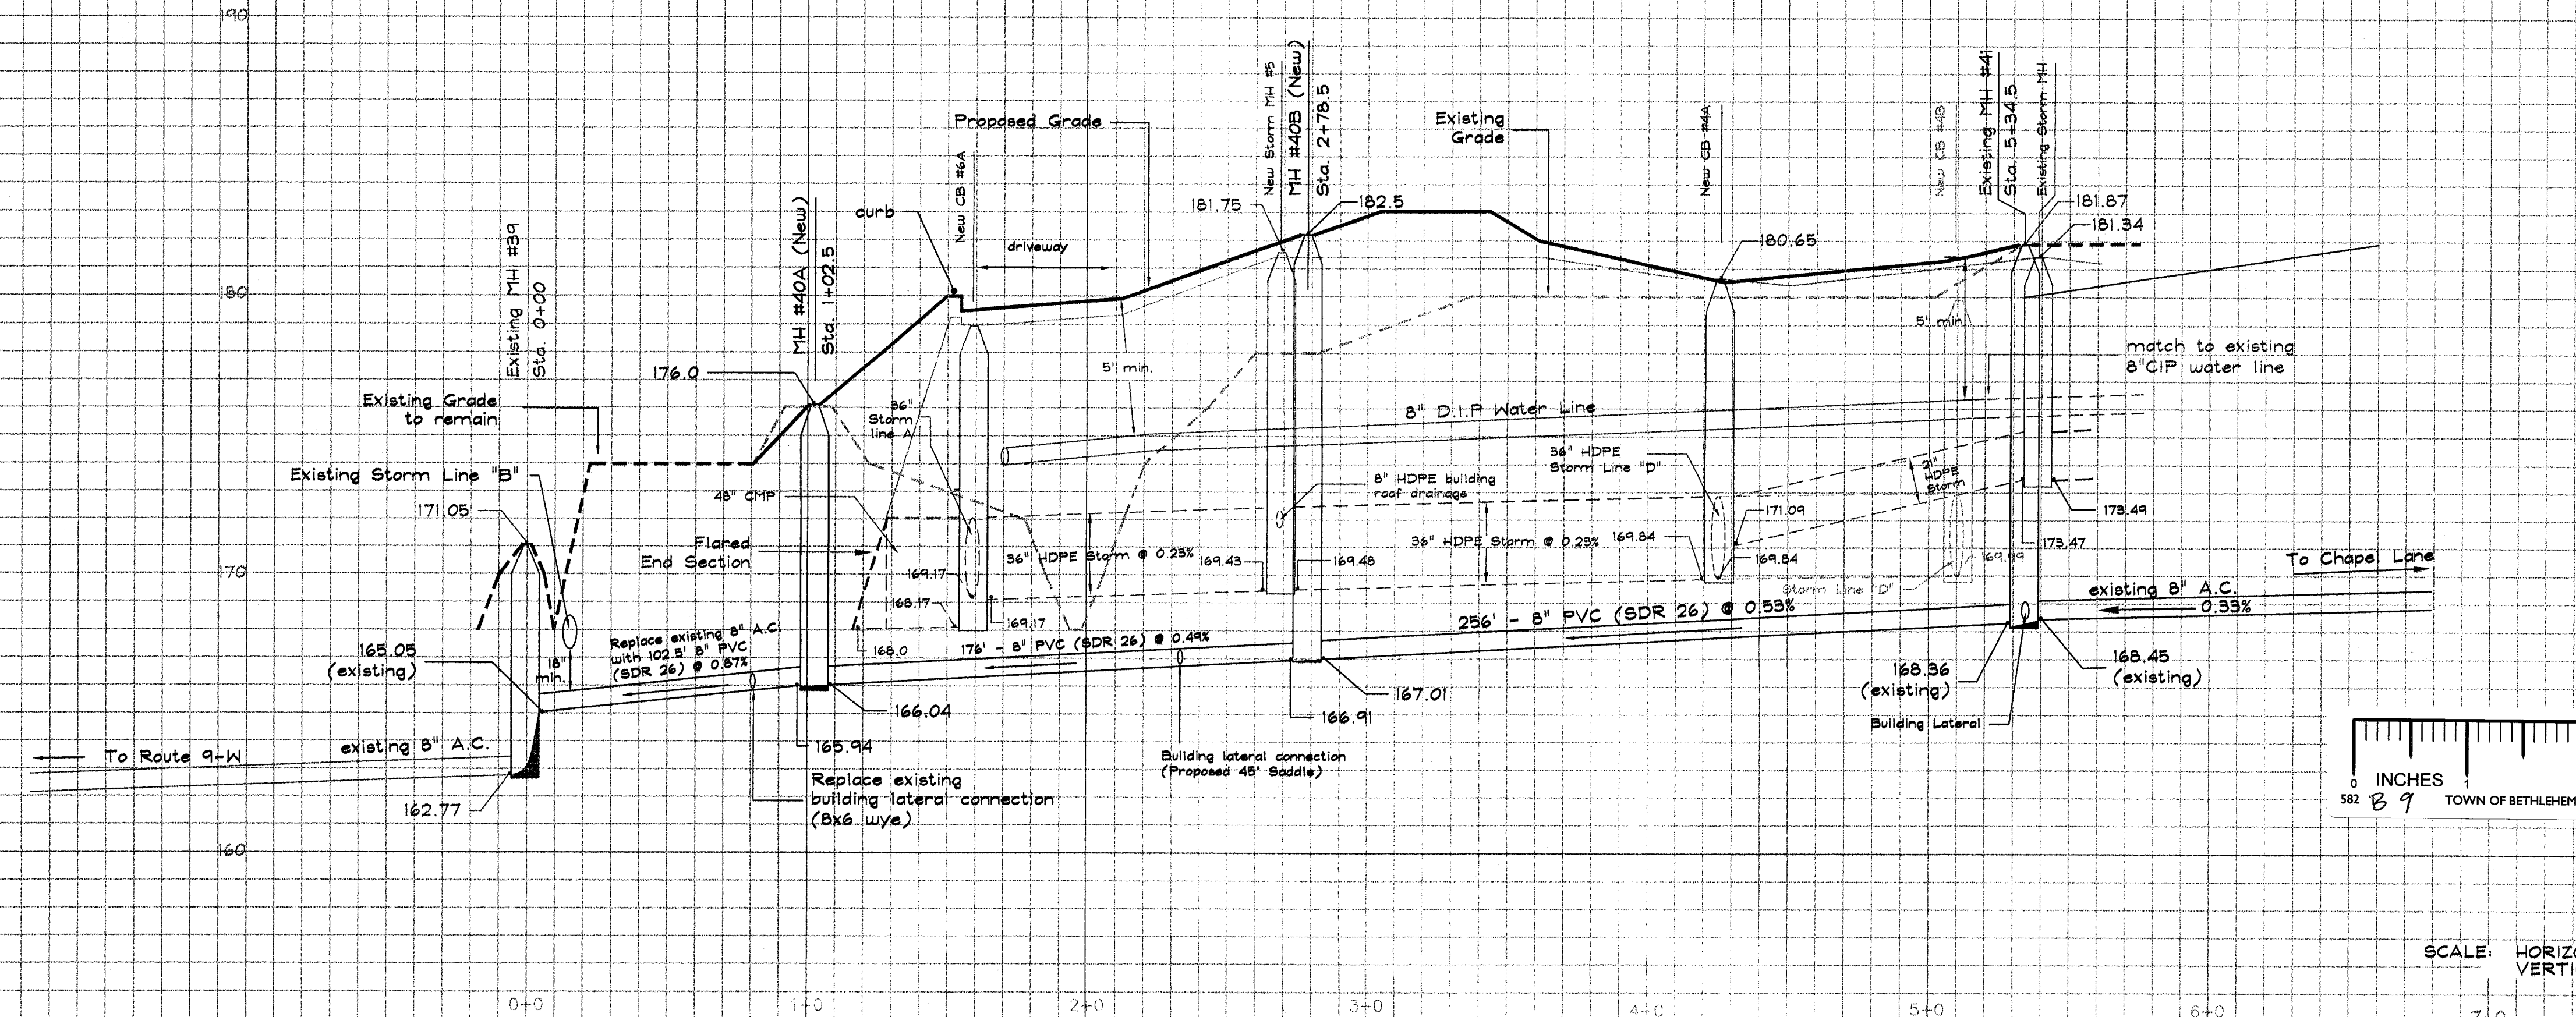

SCALE: HORIZONTAL 1"=40'
VERTICAL 1"=4'

FINAL: Printed 11/19/01

P-1