



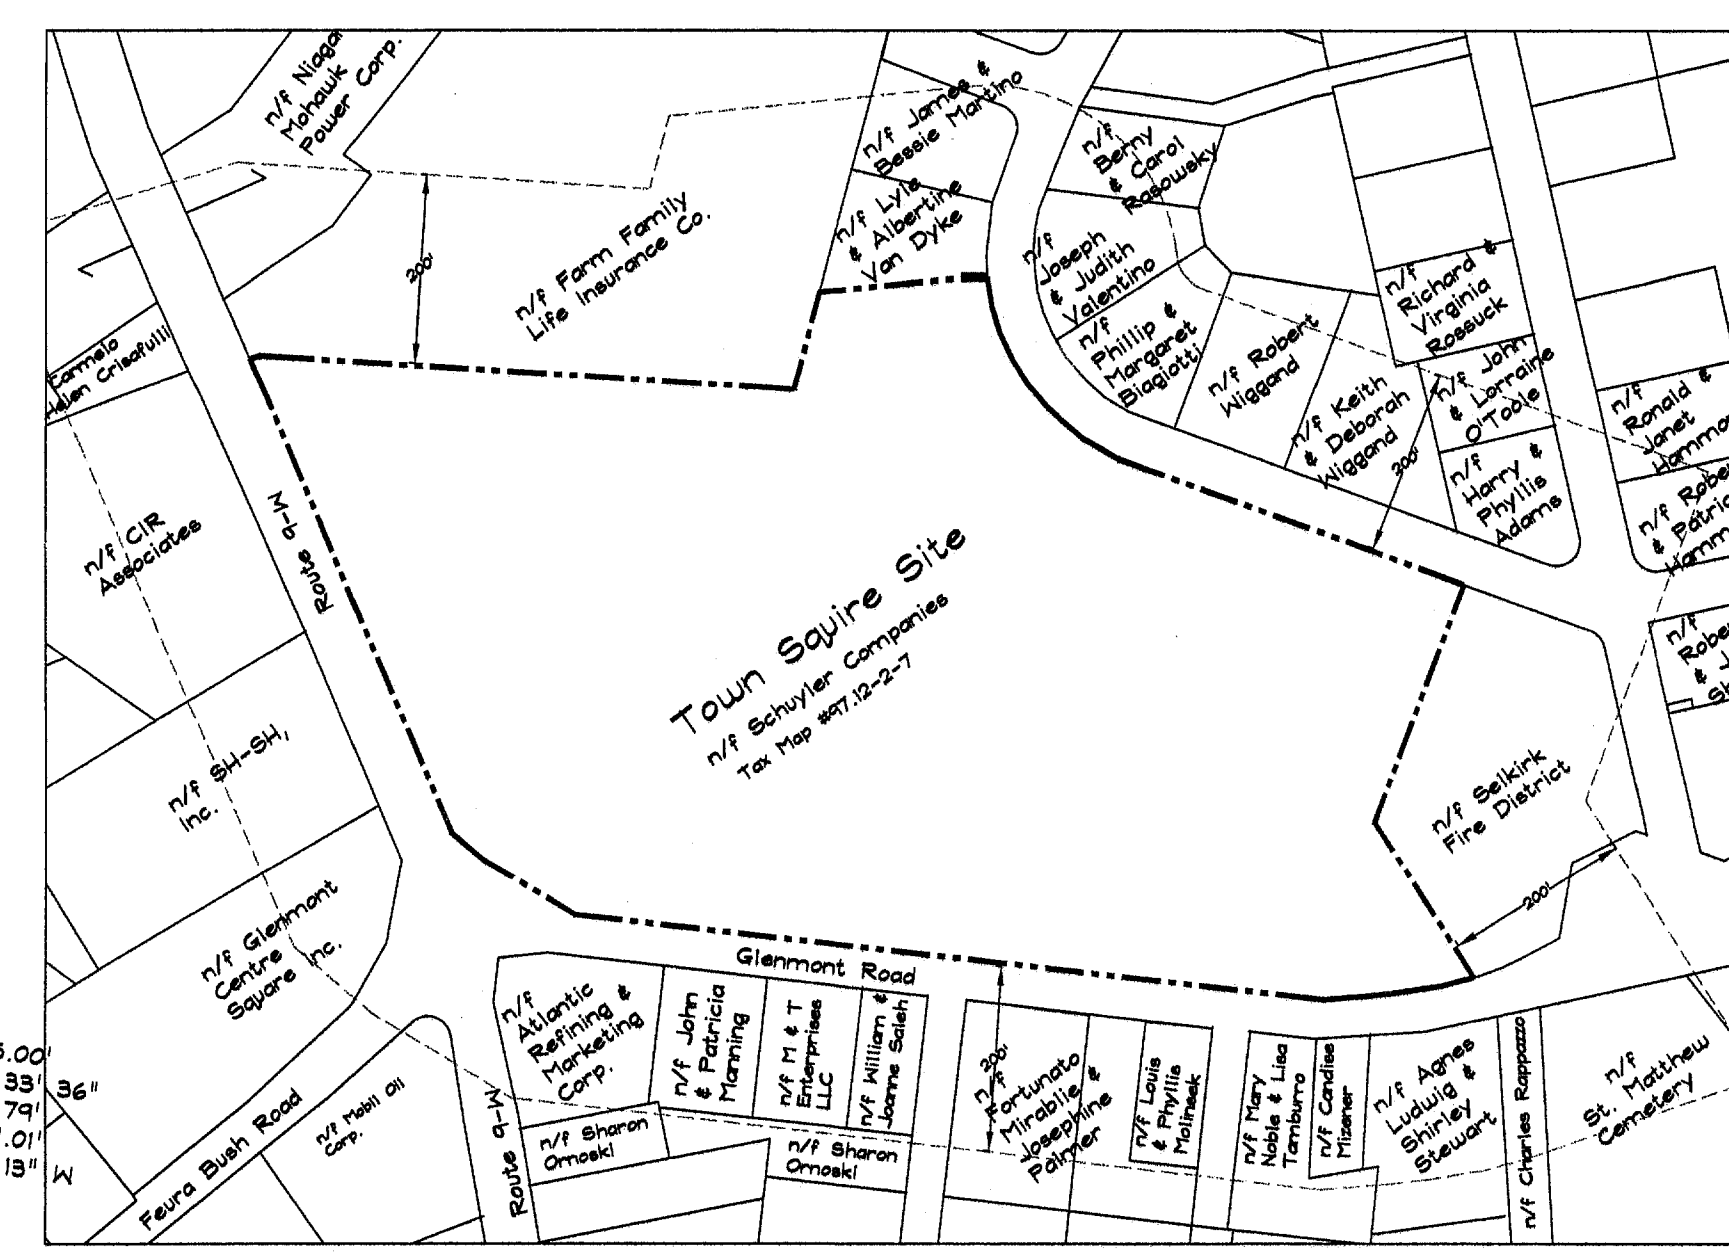

GENERAL NOTES

1. This sheet is provided to convey the overall layout of the site and is intended for informational purposes only. To the extent there is any conflict between this sheet and sheets SP-1 through SP-5, the latter shall control.

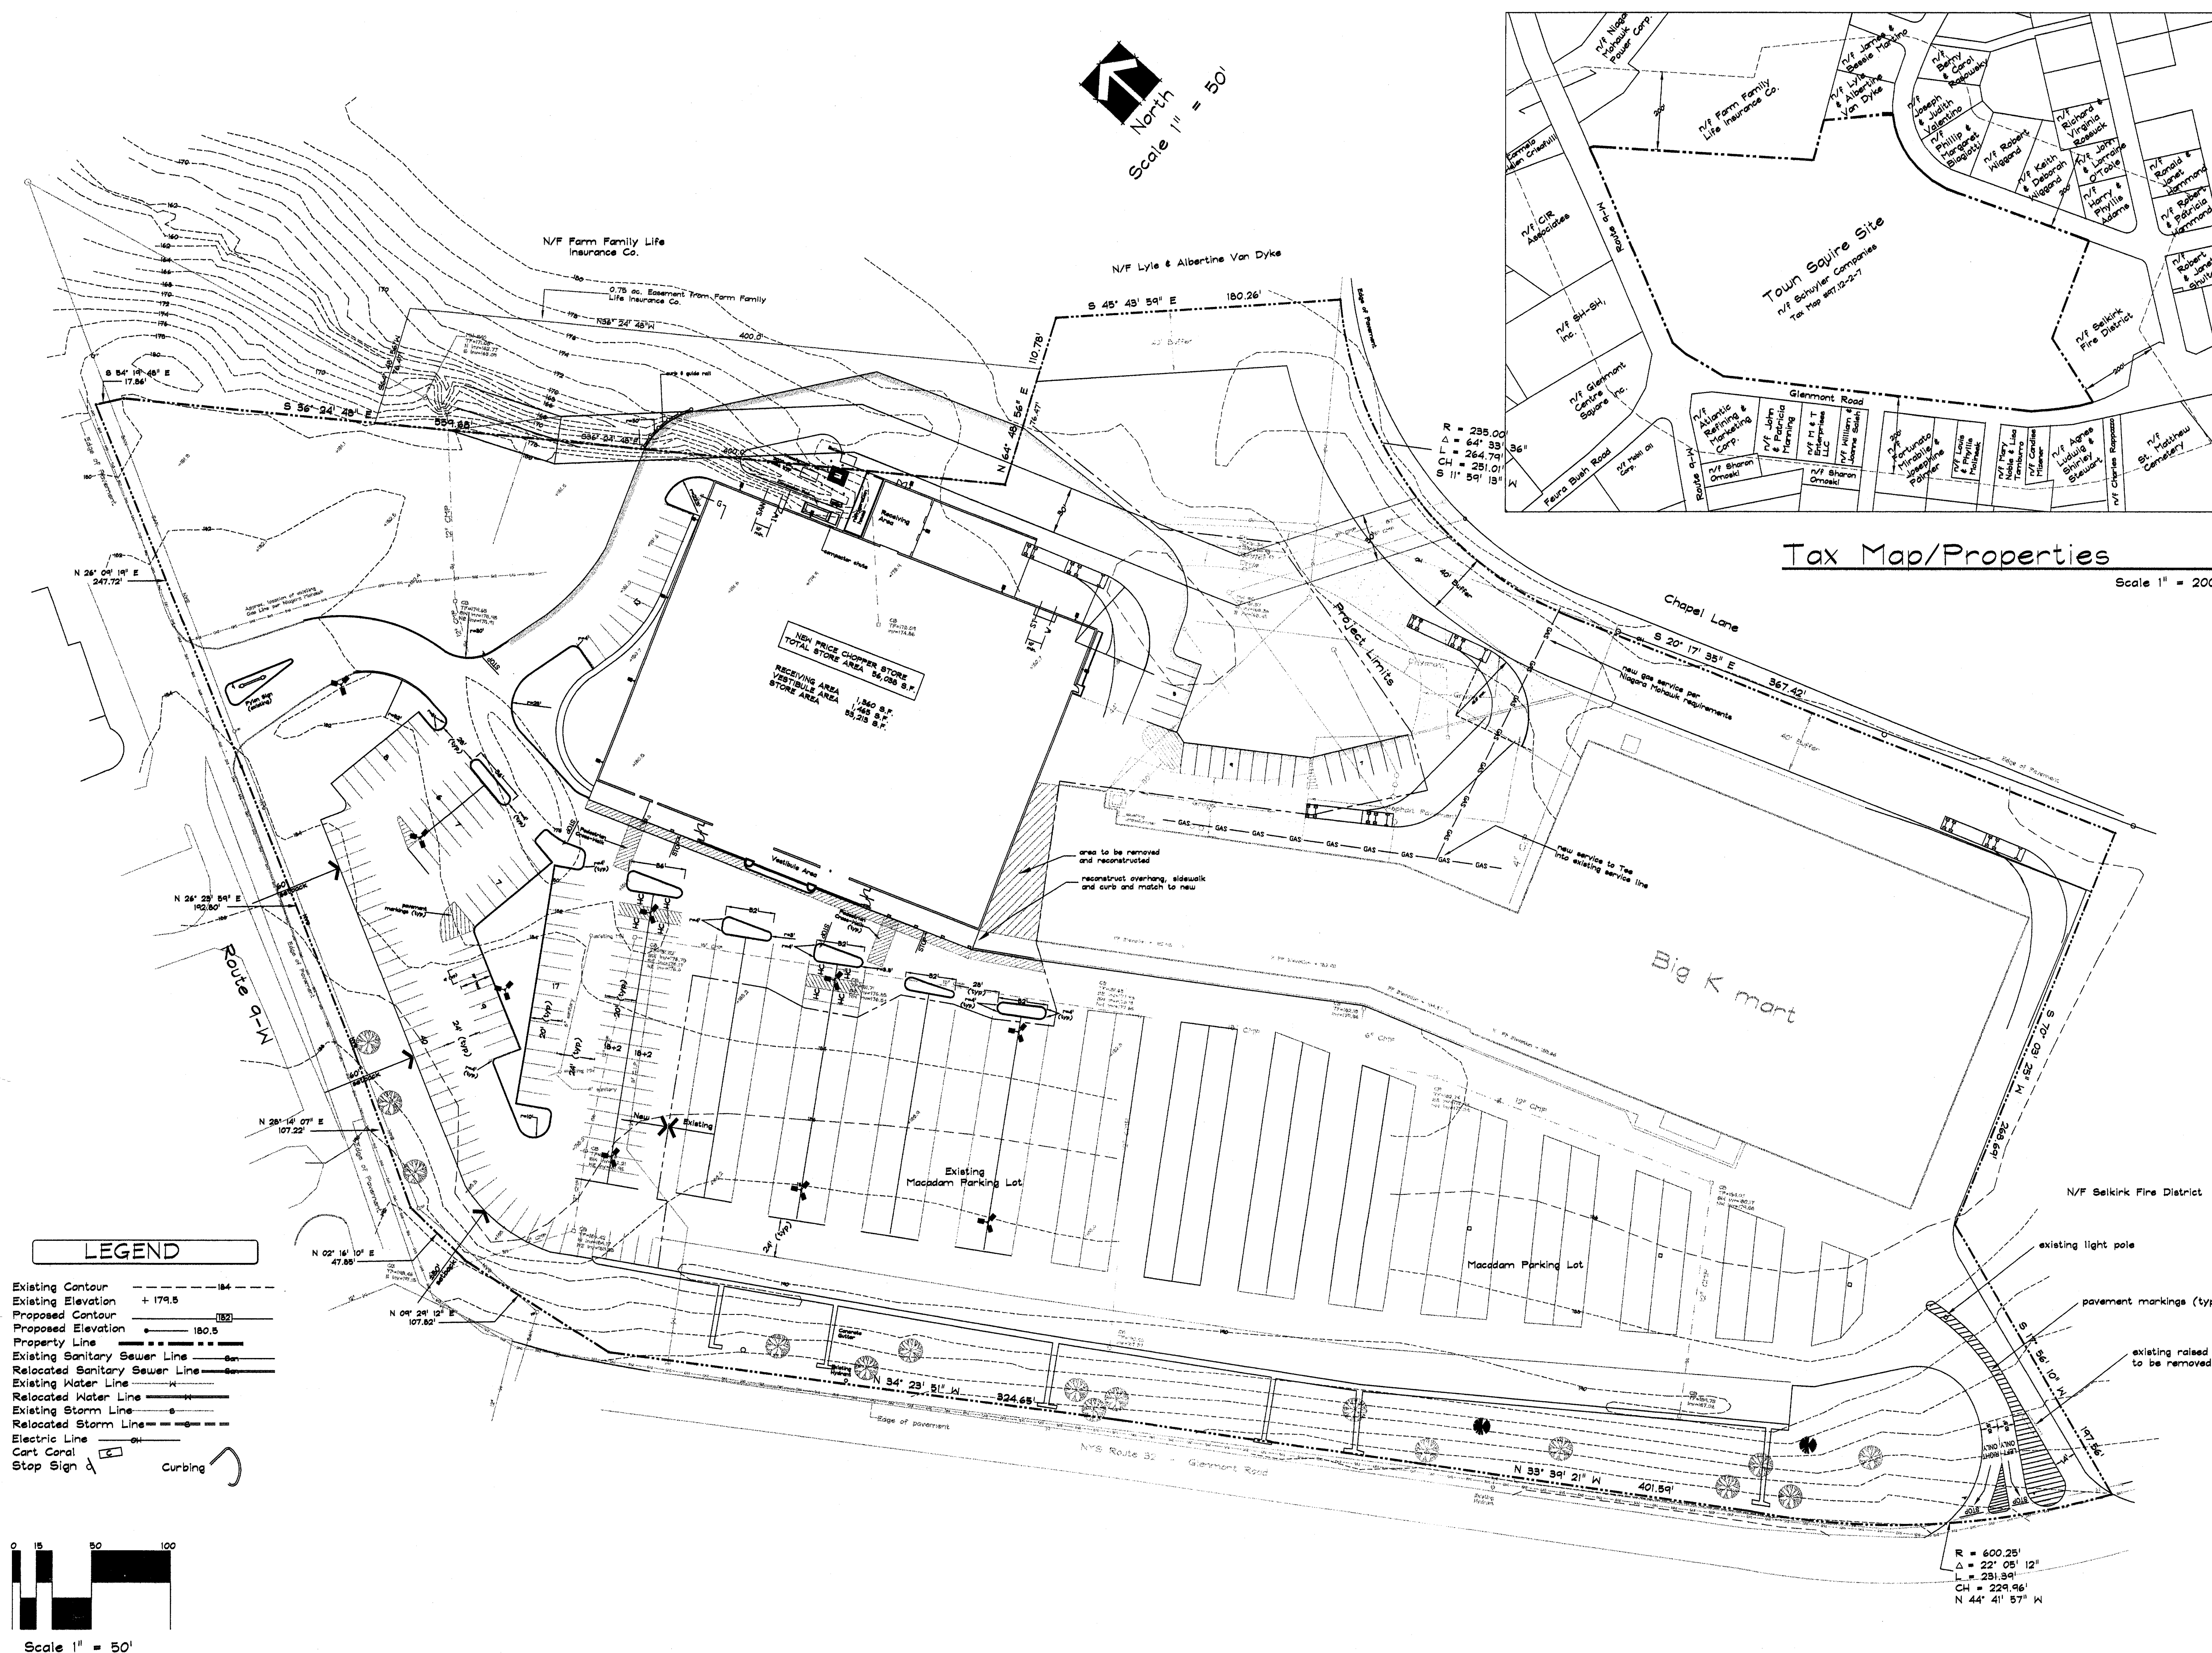

3	Misc. Revisions	11/02/01
2	Per Town Review	10/24/01
1	Town Review	8/31/01
No.	Revision/Issue	Date

Design Professionals
Kleinke Associates
Landscape Architects - Delmar, NY

Project Sponsor
Schuyler Companies
596 New Loudon Road
Latham, New York

Drawing Title
Existing + New Facilities

Project
**Price Chopper @
Town Sayre Plaza**
329 Glenmont Road
Glenmont, New York

Project	Sheet
Date 14 August 2001	X-2
Scale 1" = 50'	