



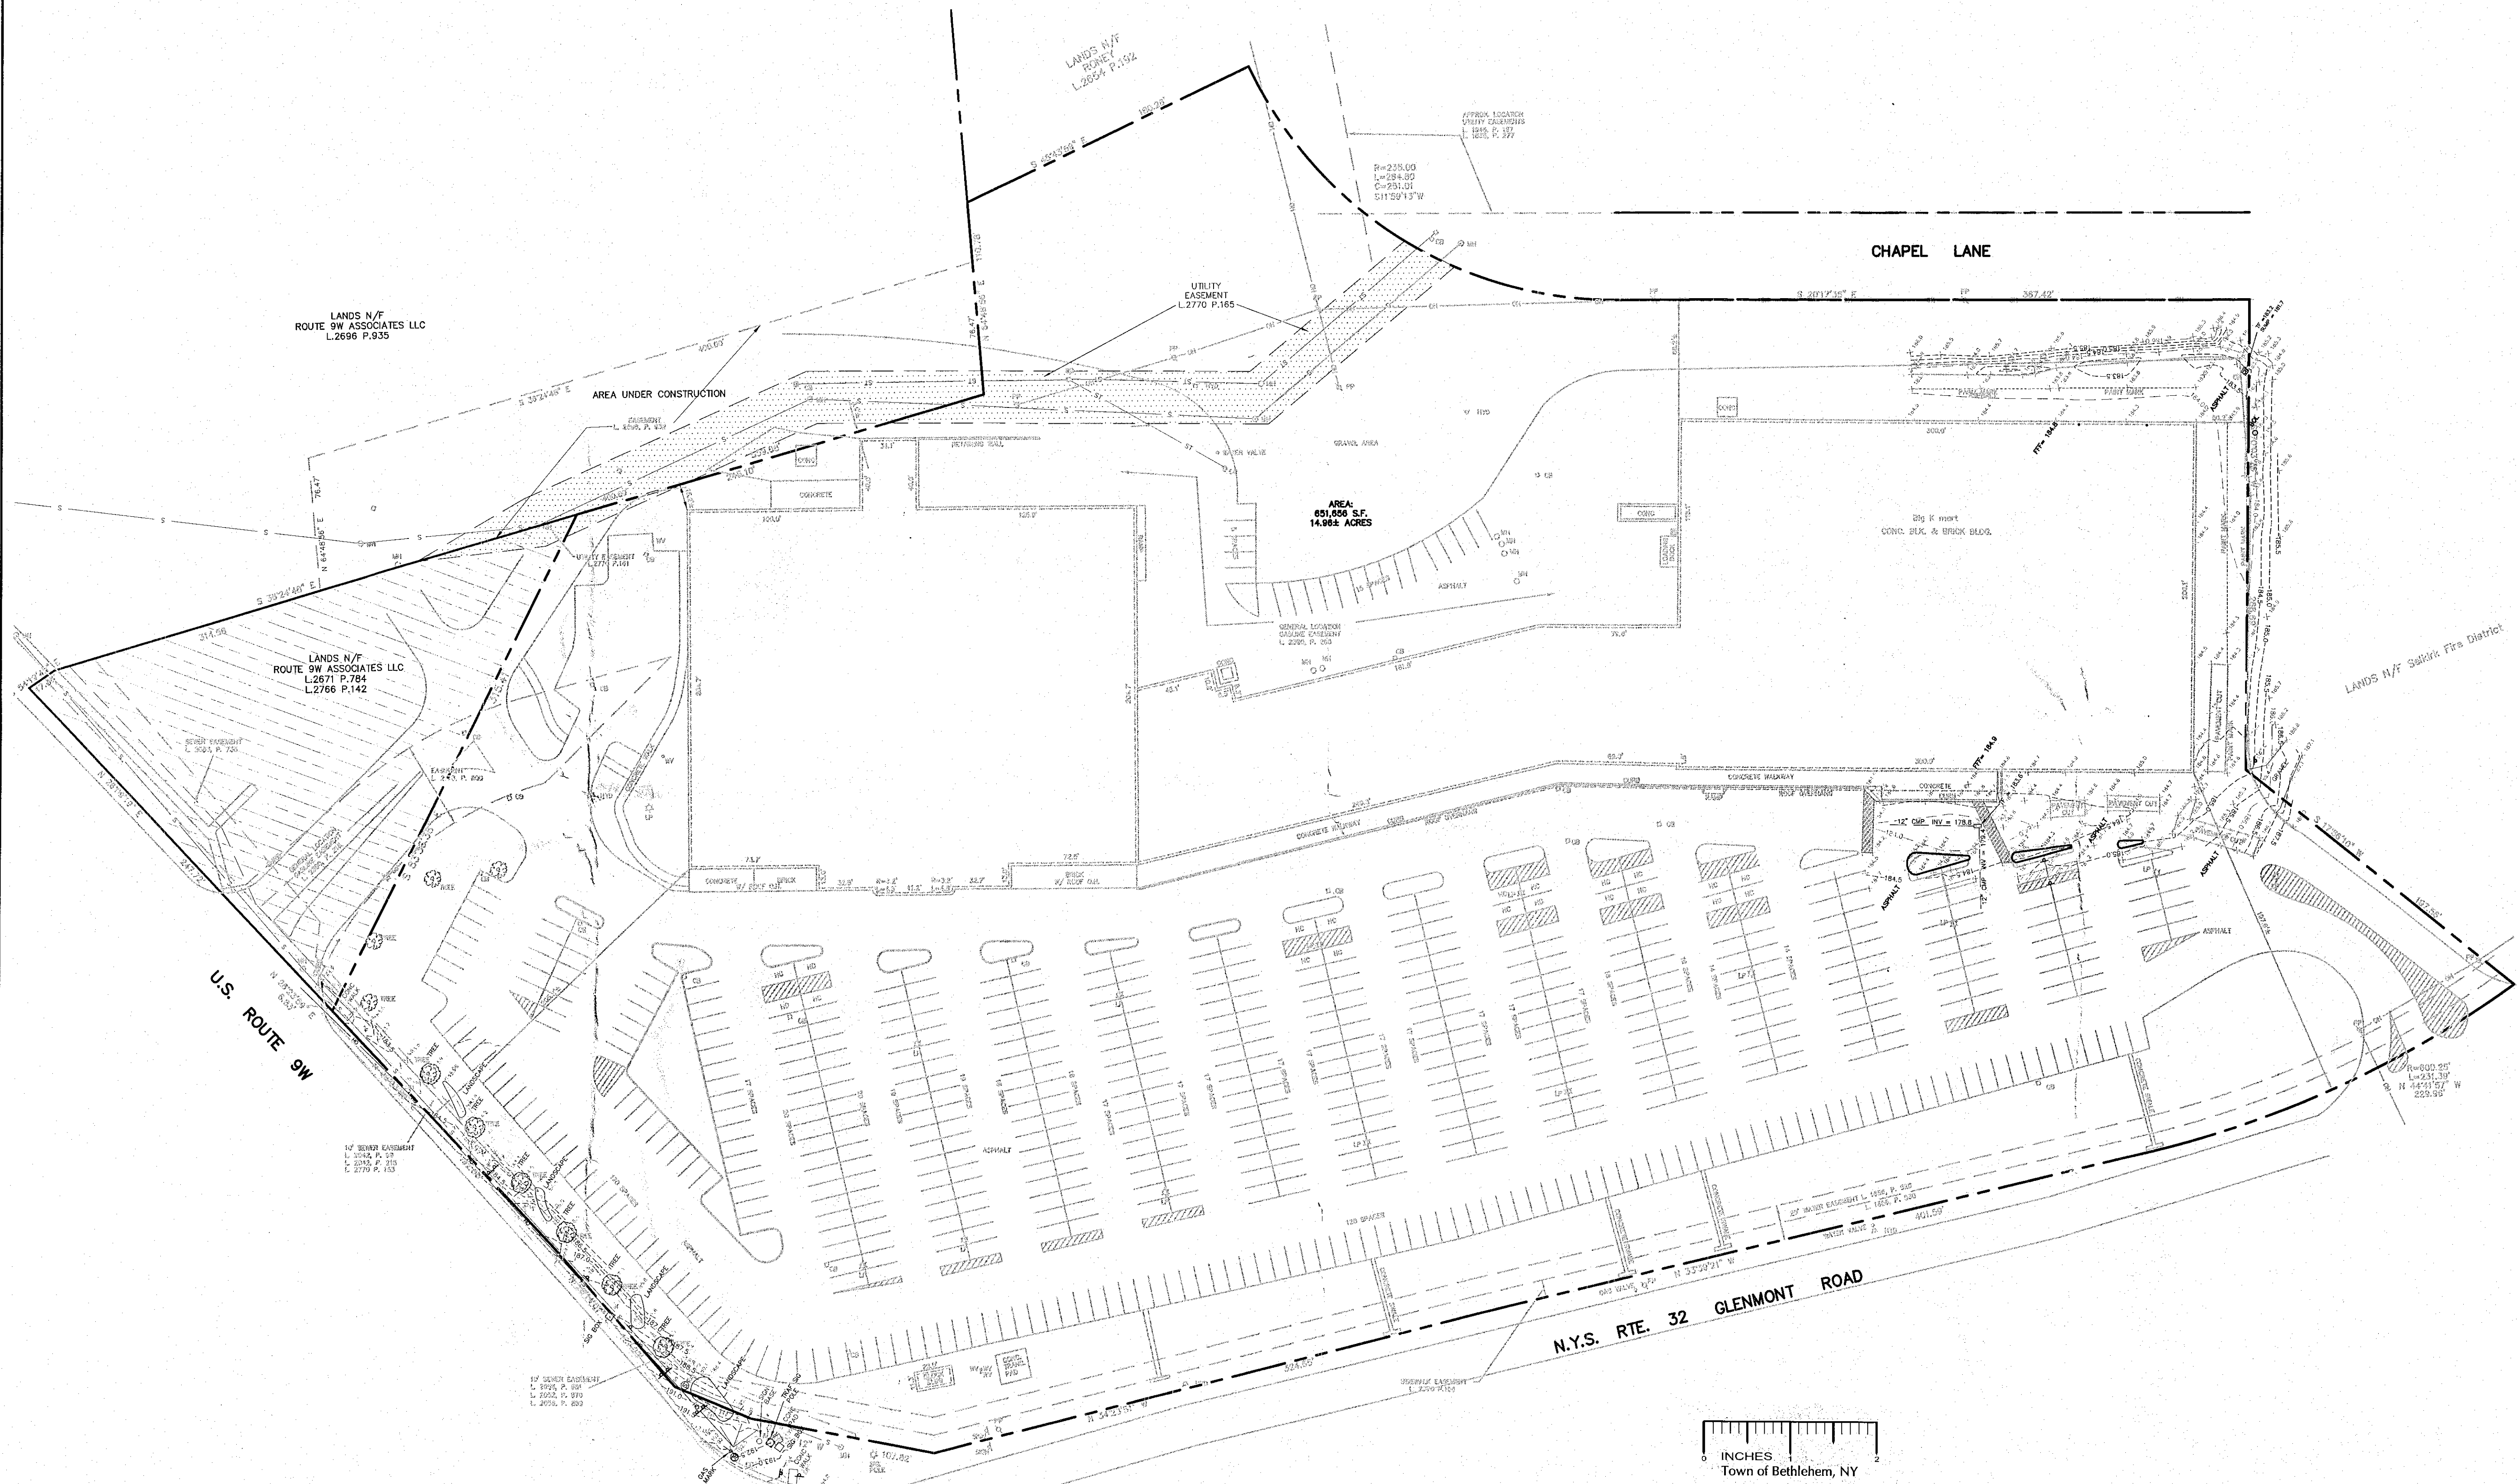

NOTE:
ELEVATIONS AND CONTOURS SHOWN ARE BASED UPON INFORMATION PROVIDED BY THE TOWN OF BETHLEHEM FOR BENCHMARK NO. 73 - BETHLEHEM SEWER DISTRICT DATED JANUARY 27, 1971. ELEVATION BASE IS NAVD 1988. BENCHMARK IS A HYDRANT WITH AN "X-CUT" AT THE NUT AT HEAD OF ARROW AND LOCATION NEAR THE INTERSECTION OF WEISER STREET AND GLENMONT ROAD IN FRONT OF FIRE COMPANY NO. 2.

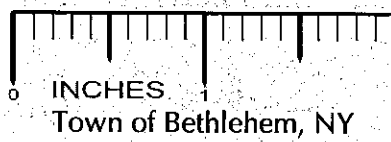


DISTRICT INFORMATION	
SCHOOL DISTRICT	GLENMONT
FIRE DISTRICT	SELKIRK
SEWER DISTRICT	TOWN OF BETHLEHEM SEWER DISTRICT
WATER DISTRICT	TOWN OF BETHLEHEM DISTRICT 1
ZONING DISTRICT	COMMERCIAL HAMLET

infinigy

engineering & surveying

11 Herbert Drive
Latham, New York 12110
(518) 690-0790

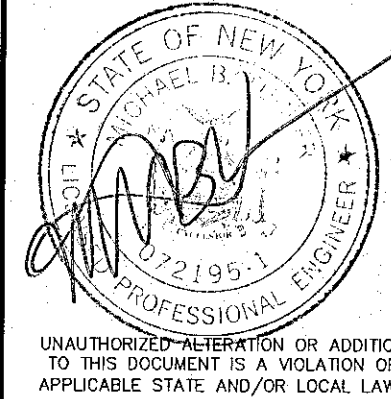

No.	Submittal / Revision	App'd	Date
0	-	-	-

Drawn: JDF Date: 04/09
Designed: MBT Date: 04/09
Checked: MBT Date: 04/09

Project Number
182-092

Project Title
**Tractor Supply
Town Squire
Plaza**

329 Glenmont Road
Town of Bethlehem
Albany Co., New York

Prepared For
**Schuyler
Companies**
596 New Loudon Road
Latham, New York 12110



Drawing Title
**Existing
Conditions Plan**

Drawing Scale:
1" = 50'
Date:
06-22-2009

Drawing Number
C-2