

**NIGRO
COMPANIES**

20 CORPORATE WOODS BLVD.
ALBANY, NEW YORK 12211



B E R G M A N N
associates
Engineers / Architects / Surveyors

Engineers / Architects / Surveyors

200 First Federal Plaza
28 East Main Street, Rochester, New York 14614
585.232.5135 / 585.232.4652 fax

REVISIONS			
NO.	DATE	DESCRIPTION	REV. QNO.
1	12/11/04	REV. PER TIES COMMENTS	DOC PWS
2	3/18/05	REV. PER TOWN ENG. COMMENTS 12/10/04	DOC PWS
3	03/01/05	REV. PER TOWN ENG. COMMENTS 06/30/05	DOC PWS
4	09/26/05	REDATE ONLY	DOC PWS
5	10/14/05	REDATE ONLY	DOC PWS
6	2/01/06	REDATE ONLY	DOC PWS

NOTE: Unintentional inclusion or addition to this drawing is a violation of the New York State Education Law, Article 145, Section 7209.

PLANNING BOARD
TOWN OF BETHPAGE
ALBANY COUNTY, NEW YORK


This Site Plan Approved.

Paul J. Smith
on behalf of


Date 5/1/00

EROSION AND SEDIMENT CONTROL PLAN REVISION PHASE I

RECEIVED
MAY 8 2006
PLANNING
TOWNSHIP

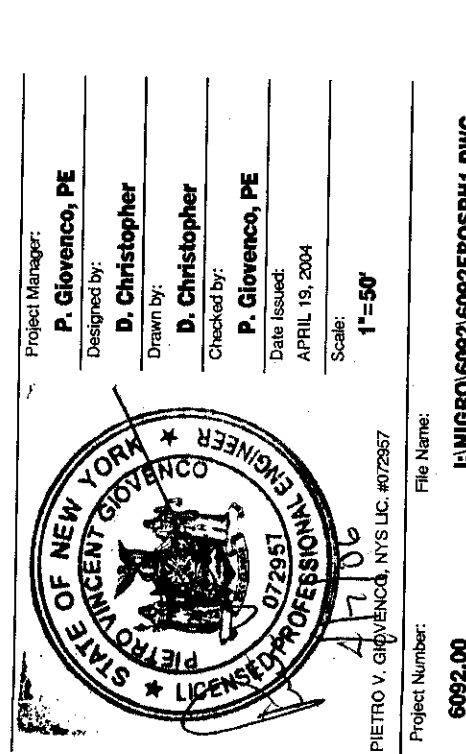


C104

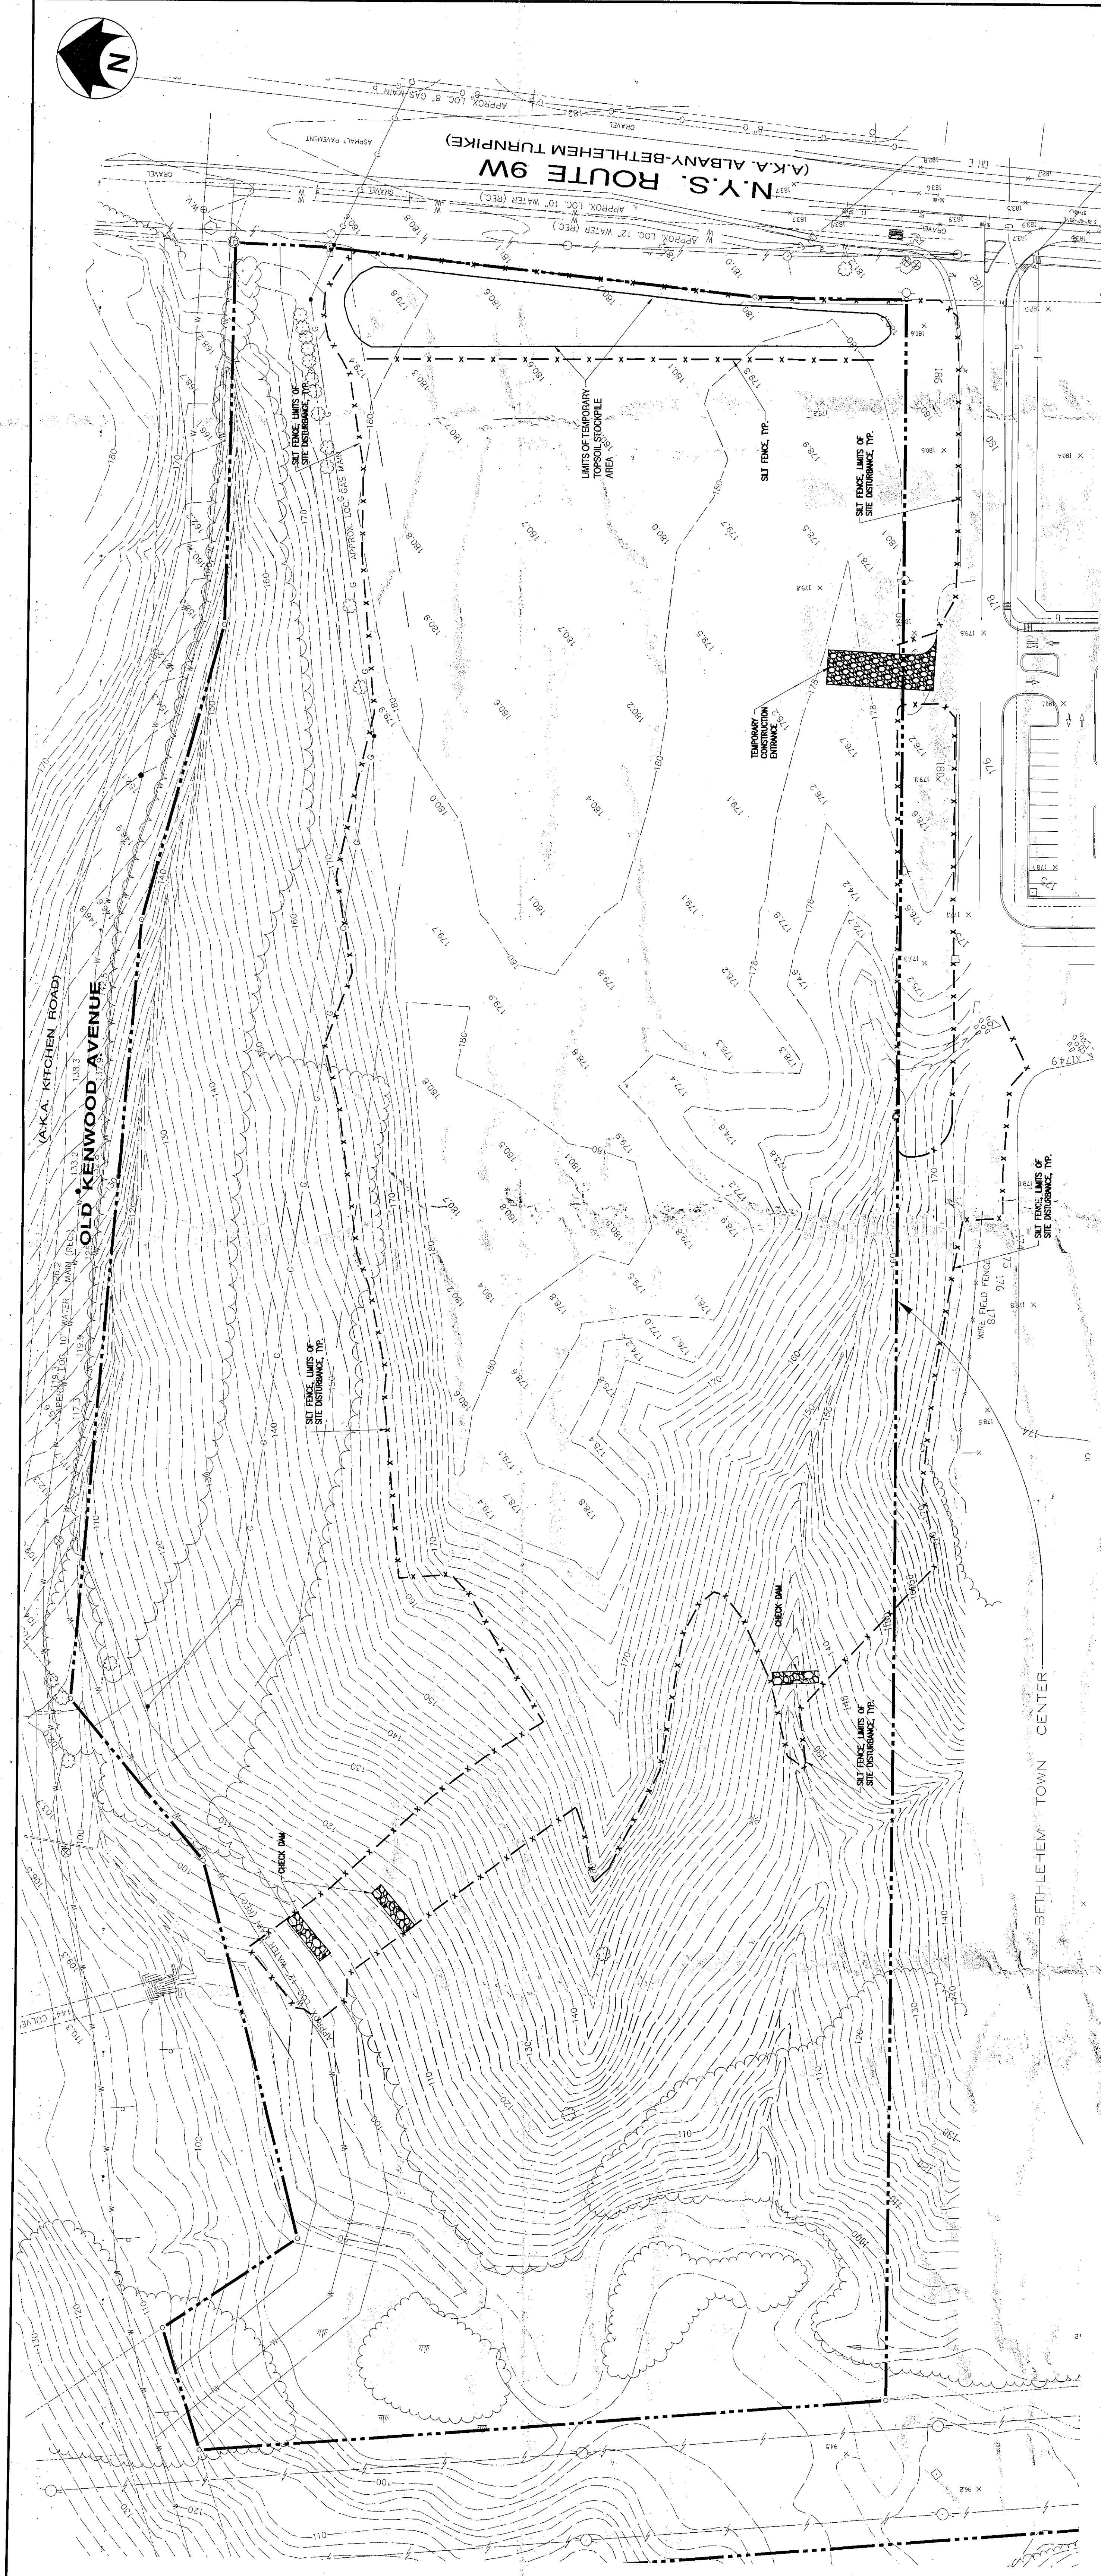


GENERAL NOTE:

1. REFER TO DRAWING C105 FOR EROSION AND SEDIMENT CONTROL NOTES.

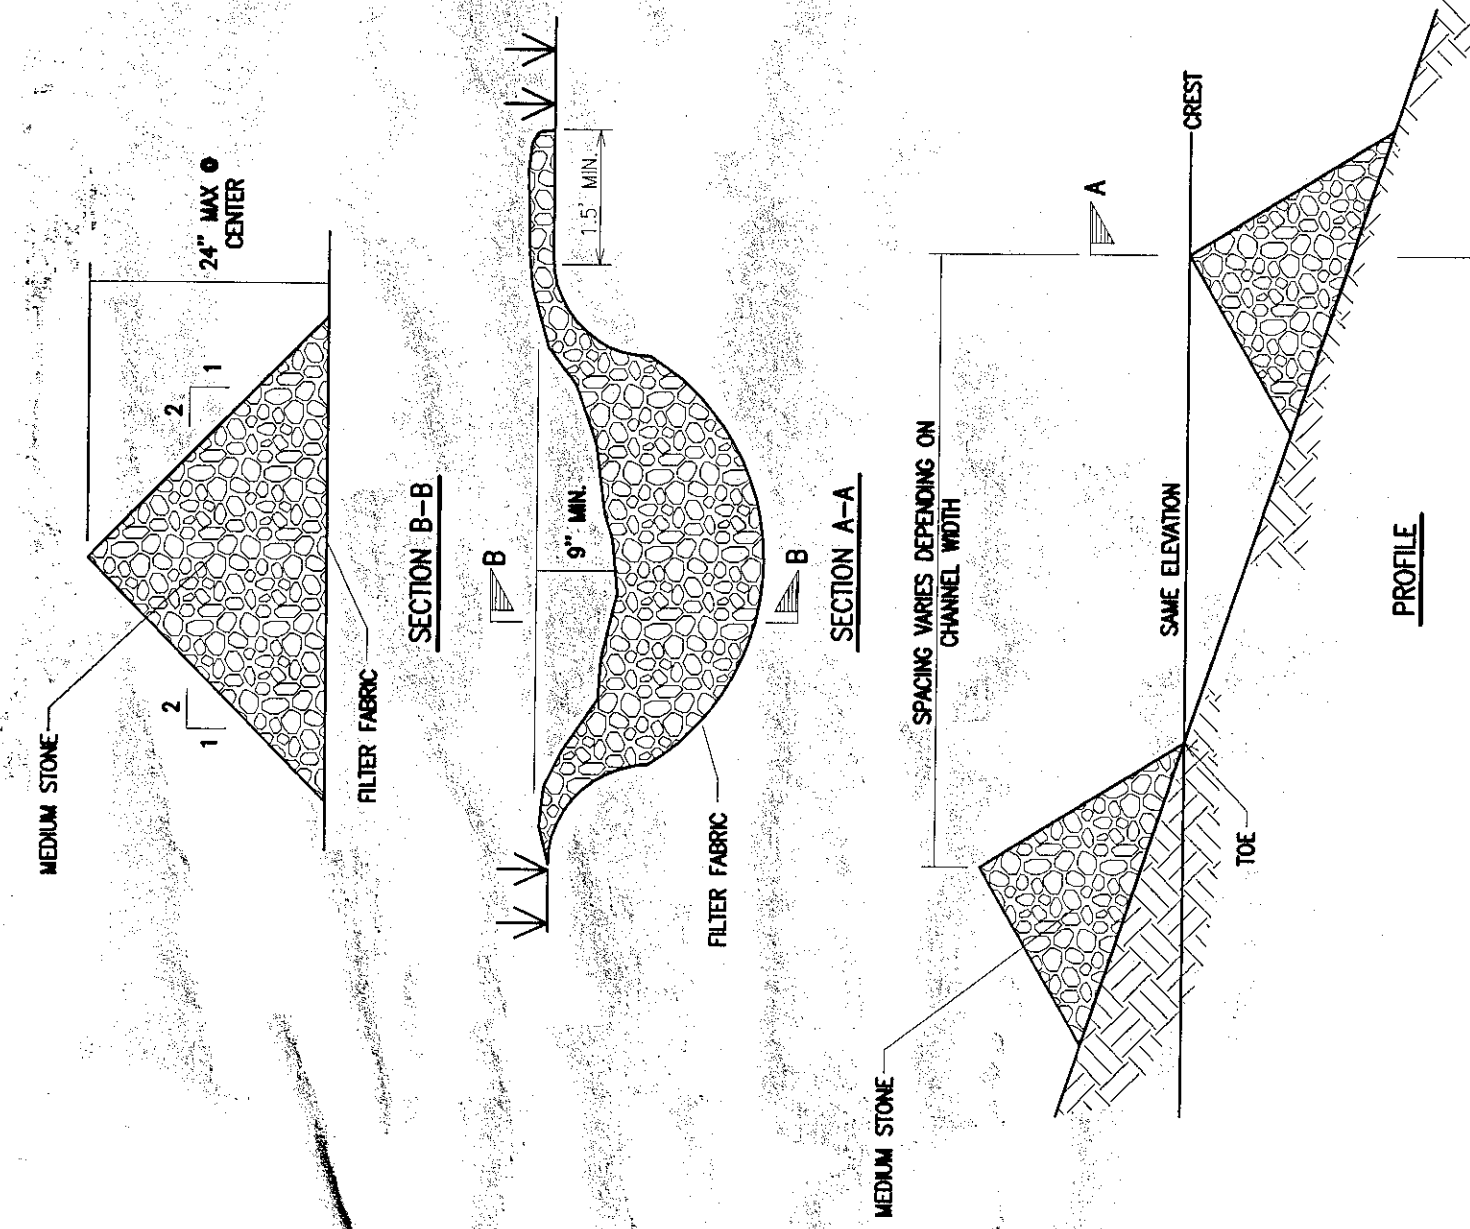


CONSTRUCTION SPECIFICATIONS

1. STONE WILL BE PLACED ON A FILTER FABRIC TRANSITION TO THE LINES GRADES AND LOCATIONS SHOWN ON THE PLAN.
2. SET SPACING OF CHECK DAMS TO ASSUME THAT THE ELEVATIONS OF THE CREST OF THE DOWNSTREAM DAM IS AT THE SAME ELEVATION OF THE TOE OF THE UPSTREAM DAM.
3. EXTEND THE STONE A MINIMUM OF 1:5' BEYOND THE DITCH BANKS TO PREVENT CUTTING AROUND THE DAM.
4. PROTECT THE CHANNEL DOWNSTREAM OF THE DOWNSTREAM DAM FROM SCOUR AND EROSION WITH STONE OR GRASS AS APPROPRIATE.
5. ENSURE THAT CHANNEL IMPROVEMENTS SUCH AS SLOPED ENTRENCHES BEHIND CHECK DAMS ARE NOT SUBJECT TO DAMAGE OR BLOCKAGE FROM DEBRIS MATERIALS.

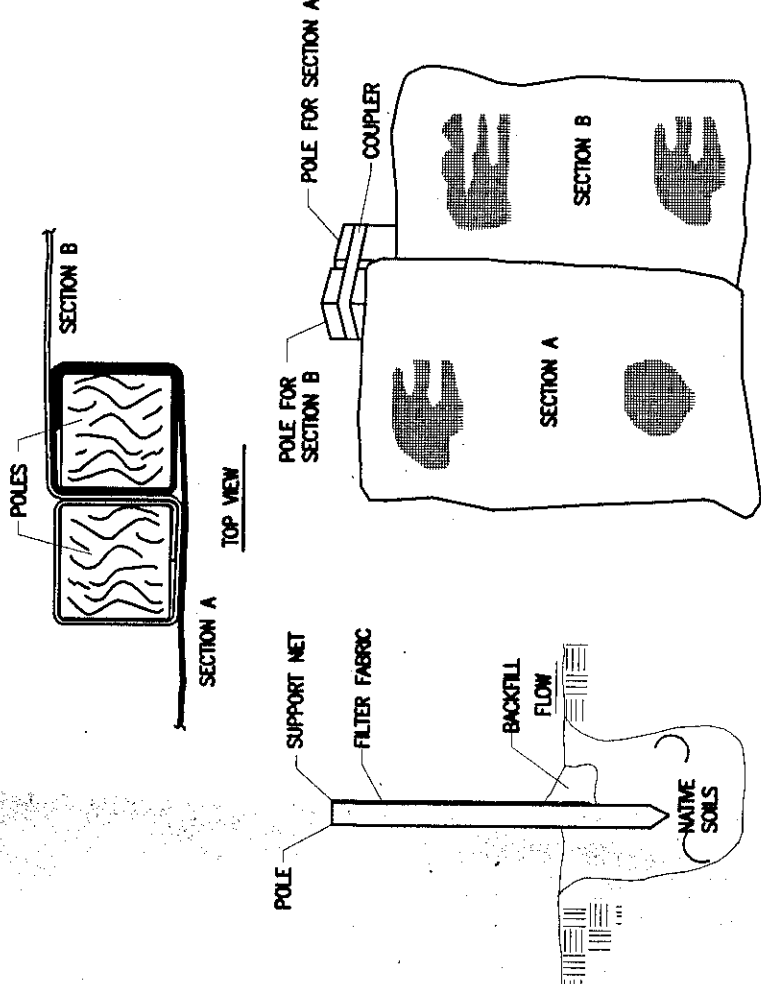

DETAIL AT POLE BASE

SILT FENCE INSTALLATION DETAIL
NO SCALE

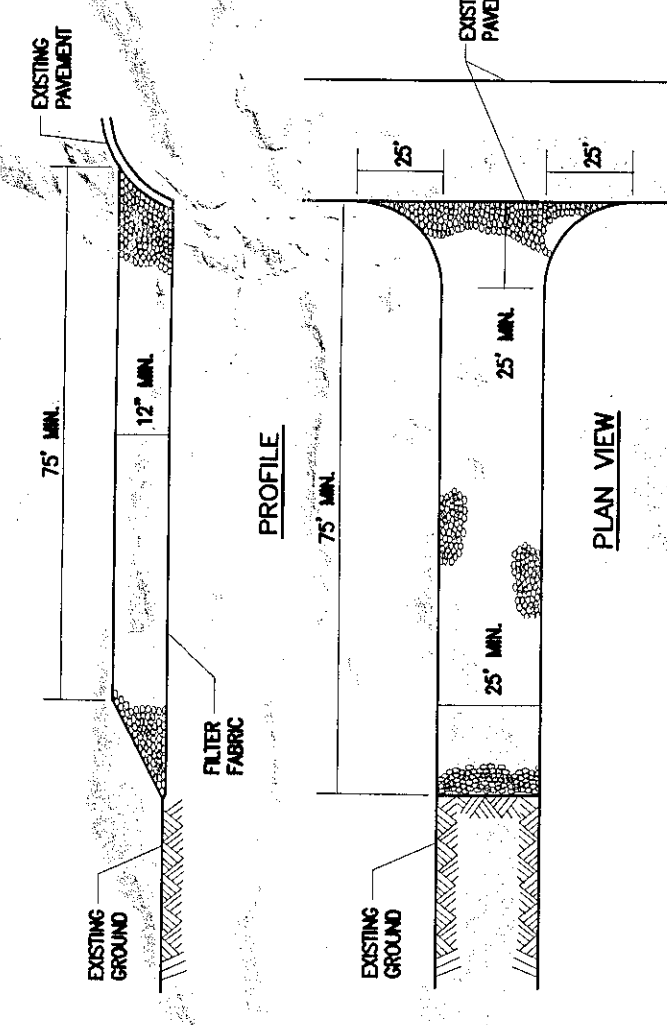

CONSTRUCTION SPECIFICATIONS

- [illegible]

TEMPORARY STABILIZED CONSTRUCTION ENTRANCE DETAIL

NO. SCARF

NOT APPROVED:
THIS PLAN HAS NOT RECEIVED FINAL APPROVAL OF ALL
REVIEWING AGENCIES. THIS PLAN IS SUBJECT TO
REVISIONS UNTIL ALL APPROVALS ARE OBTAINED AND
SHOULD NOT BE USED FOR CONSTRUCTION PURPOSES.