





2 DOG HOUSE MAN HOLE DETAIL
SCALE: N.T.S.

3 GENERATOR ENCLOSURE DETAIL

SCALE: N.T.S.

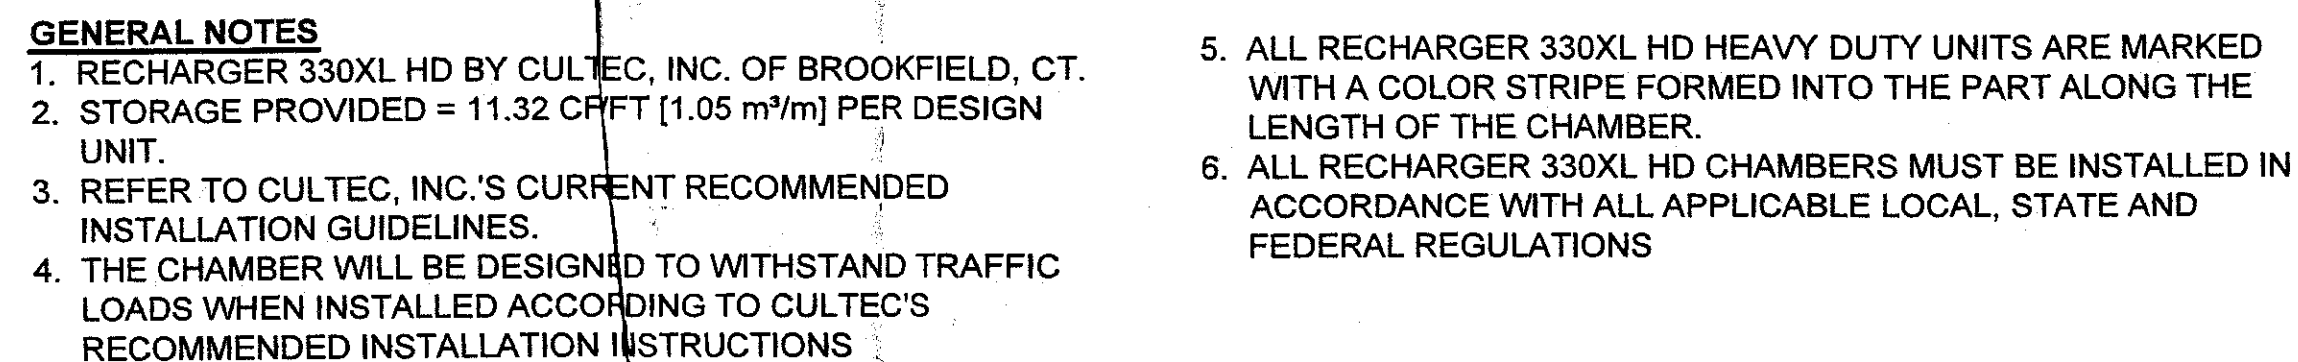

4 **CULTEC R330 XLHD STORM CHAMBER**
SCALE: N.T.S.

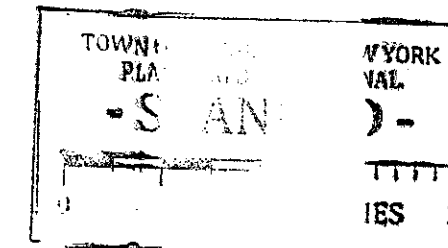

PLANNING BOARD APPROVAL

PLANNING BOARD
TOWN OF BETHLEHEM
ALBANY COUNTY, NEW YORK
By direction of the Chairman.
These drawings are hereby approved
See sheet(s) 3 of 10
for date and signature.

OWNER/APPLICANT

CAP COM Federal Credit Union
384 Bender Lane
Glenmont, New York 12077

COPYRIGHT © 2017 BY WESTON & SAMPSON, P.E., L.S., L.A., P.C. THIS
DRAWING IS AN INSTRUMENT OF SERVICE AND IS THE PROPERTY OF WESTON
& SAMPSON, P.E., L.S., L.A., P.C. THIS DRAWING MAY NOT BE REPRODUCED IN
WHOLE OR IN PART BY ANY MEANS WHATSOEVER WITHOUT THE EXPRESS
WRITTEN CONSENT OF WESTON & SAMPSON P.E., L.S., L.A., P.C.

UNAUTHORIZED ALTERATION OR ADDITION TO THIS DOCUMENT IS A VIOLATION
OF SECTION 2209, SUBDIVISION 2 OF THE NEW YORK STATE EDUCATION LAW