


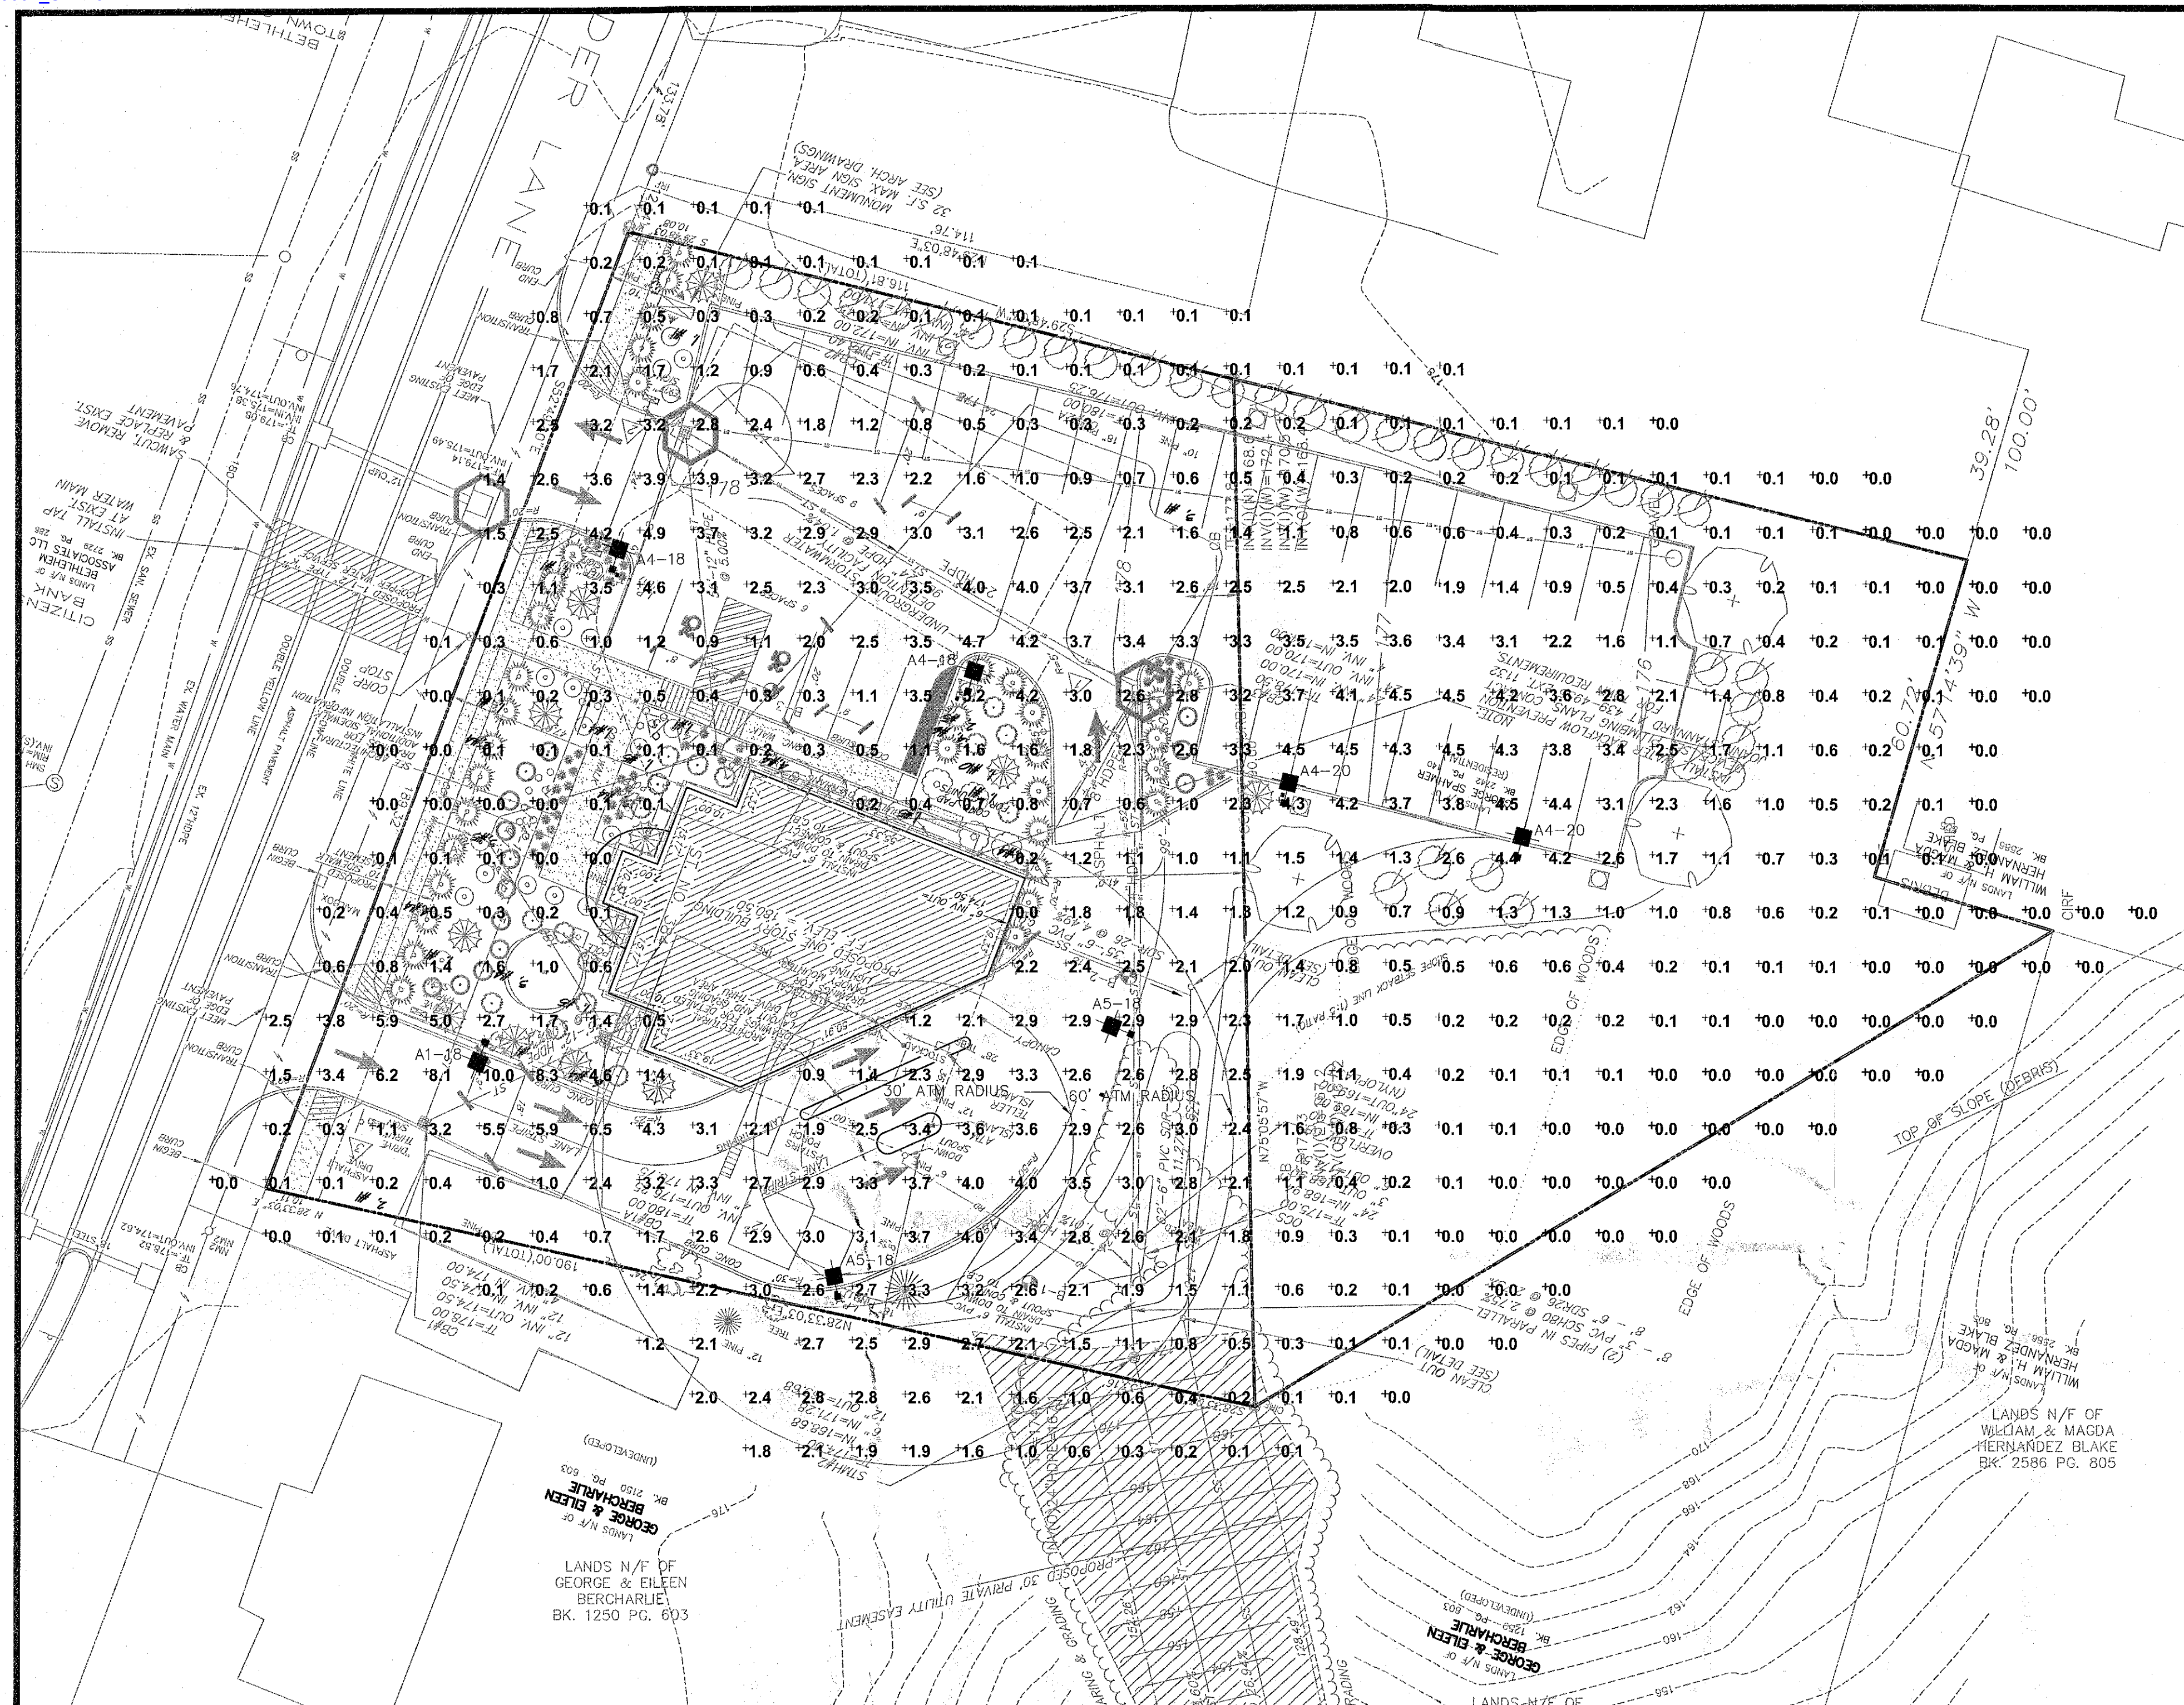

LUMINAIRE SCHEDULE					
FIXTURE	Qty	Catalog Number	Description	Lamp	Watts
A-18	1	LITHONIA DSXO LED 40C 1000 40K T1S MVOLT HS	DSXO LED with 40 LEDs 81000 mA , 4000K, Type 1 SHORT OPTICS WITH HOUSE-SIDE SHIELD POLE: 18 FT SQUARE STRAIGHT STEEL POLE	LED	138
A5-18	2	LITHONIA DSXO LED 40C 1000 40K T5M MVOLT	DSXO LED with 40 LEDs 81000 mA , 4000K, Type 5 MEDIUM OPTICS POLE: 18 FT SQUARE STRAIGHT STEEL POLE	LED	138
A4-18	2	LITHONIA DSXO LED 40C 1000 40K TFTM MVOLT HS	DSXO LED with 40 LEDs 81000 mA , 4000K, Type FORWARD THROW MEDIUM OPTICS WITH HOUSE SIDE SHIELD POLE: 18 FT SQUARE STRAIGHT STEEL POLE	LED	138
A4-20	2	LITHONIA DSXO LED 40C 1000 40K TFTM MVOLT HS	DSXO LED with 40 LEDs 81000 mA , 4000K, Type FORWARD THROW MEDIUM OPTICS WITH HOUSE SIDE SHIELD POLE: SQUARE STRAIGHT STEEL POLE MOUNTED AT 20 FT. (18' POLE, 2' ABOVE GRADE BASE)	LED	138

- NOTES :
- ARM-MOUNTED AREA LUMINAIRE 26"L X 13"W X 7"H 18' POLE, ZERO UPLIGHT, NIGHT FRIENDLY.
 - EXISTING CANOPY WALL PACKS AND BUILDING MOUNTED SMALL FLOOD LIGHTS ARE NOT INCLUDED IN CALCULATION.
 - LIGHTING PHOTOMETRICS MEET CURRENT TOWN OF BETHLEHEM ZONING ORDINANCE CH.128-52 LIGHTING WHICH REQUIRES ILLUMINATION AT PROPERTY LINE TO NOT EXCEED 0.2 FC, AND NEW YORK STATE ATM SAFETY ACT WHICH REQUIRES ILLUMINATION LEVELS OF 2 FC WITHIN 30 FEET AND 1 FC WITHIN 60 FEET OF AN EXTERNAL ATM.

LIGHTING DESIGN BY:
QUANTUM ENGINEERING
48 THATCHER STREET
SELKIRK, NY 12158

Weston & Sampson
1 Winner's Circle, S 130, Albany, NY
518.463.4400
www.westonandsampson.com

REVISIONS PER PLANNING BOARD / TDC COMMENTS					REVISIONS PER PLANNING BOARD / TDC COMMENTS					REVISIONS PER PLANNING BOARD / TDC COMMENTS					REVISIONS PER PLANNING BOARD / TDC COMMENTS				
No.	Date	By	App. By	Description	No.	Date	By	App. By	Description	No.	Date	By	App. By	Description	No.	Date	By	App. By	Description
1	02/09/17	JWG	DPB	DPB	2	03/03/17	JWG	DPB	DPB	3	04/06/17	RAM	DPB	DPB	4	04/07/17	RAM	DPB	DPB
