




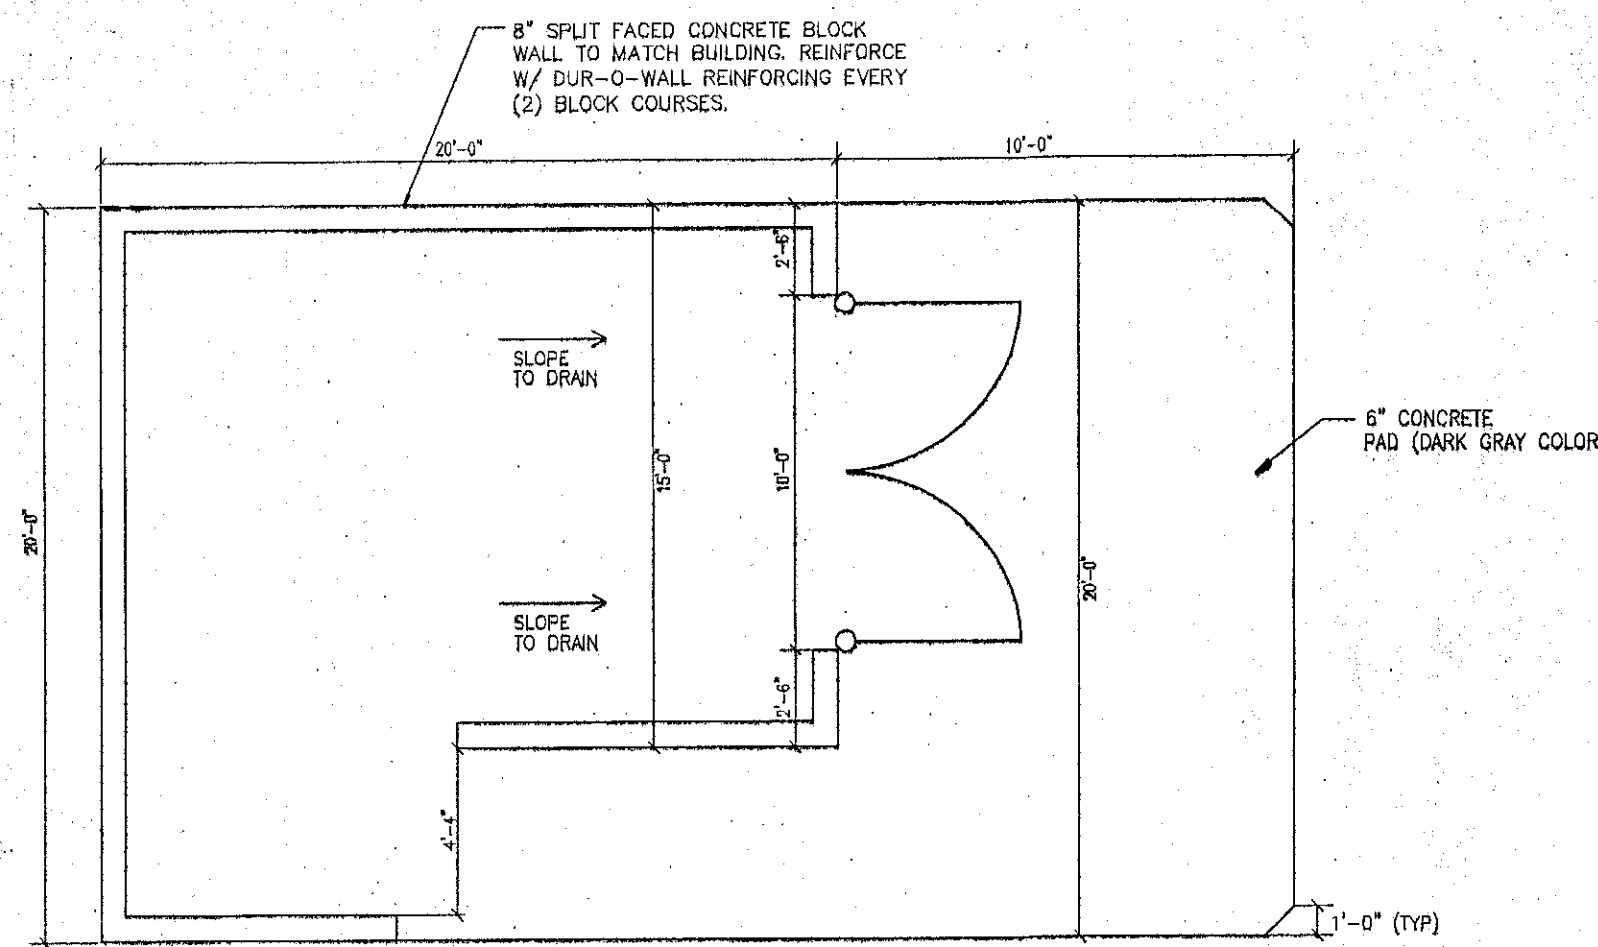


PROPOSED TRASH ENCLOSURE DETAIL
NOT TO SCALE

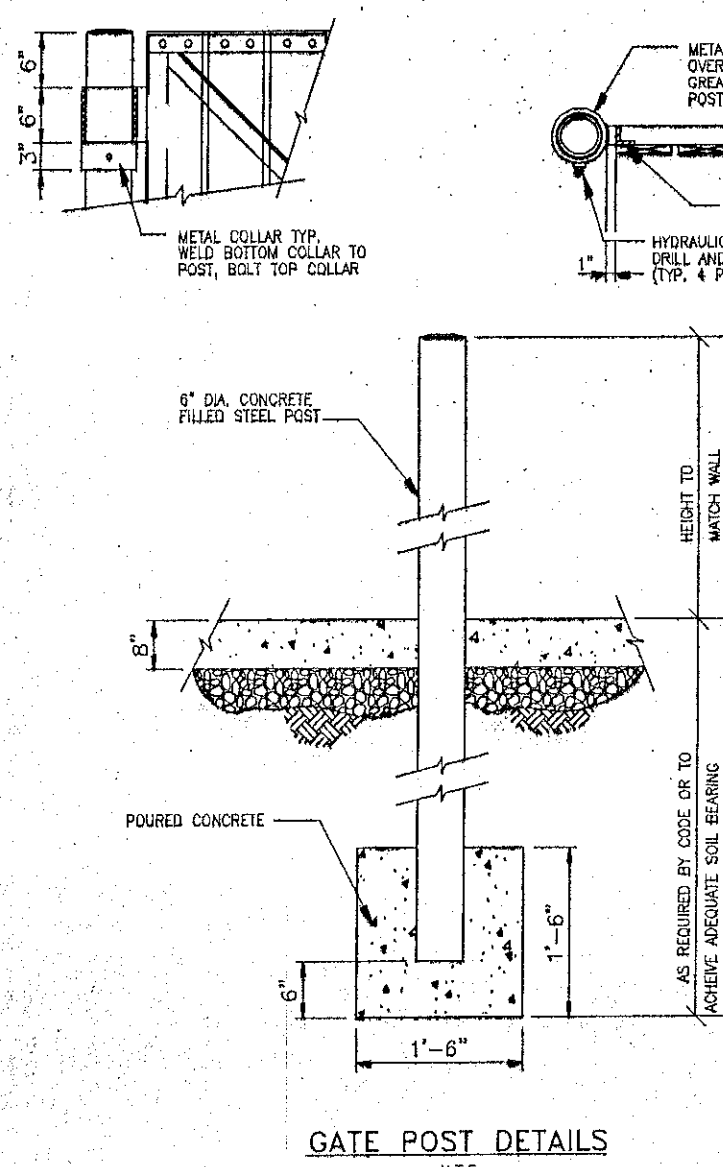


GATE POST DETAILS

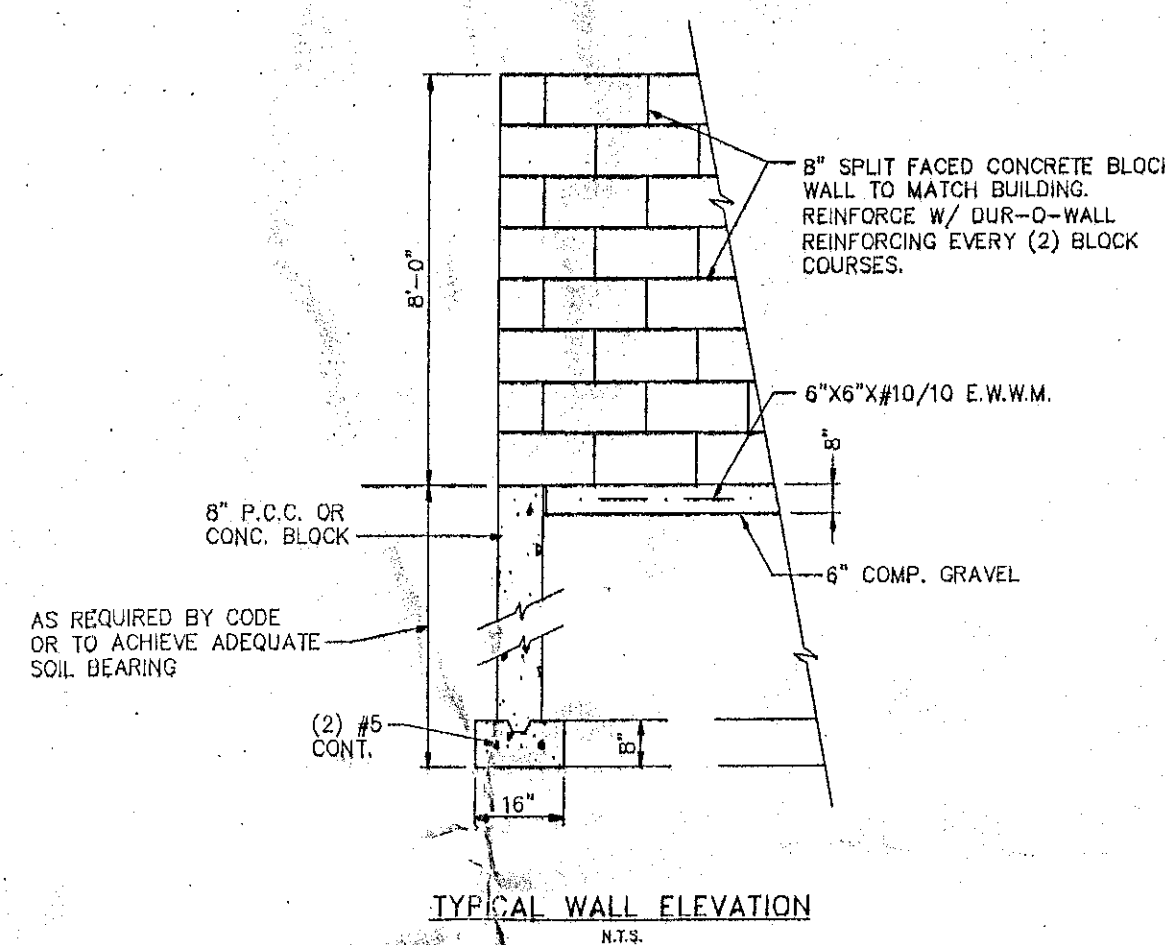


TYPICAL WALL ELEVATION
N.T.S.

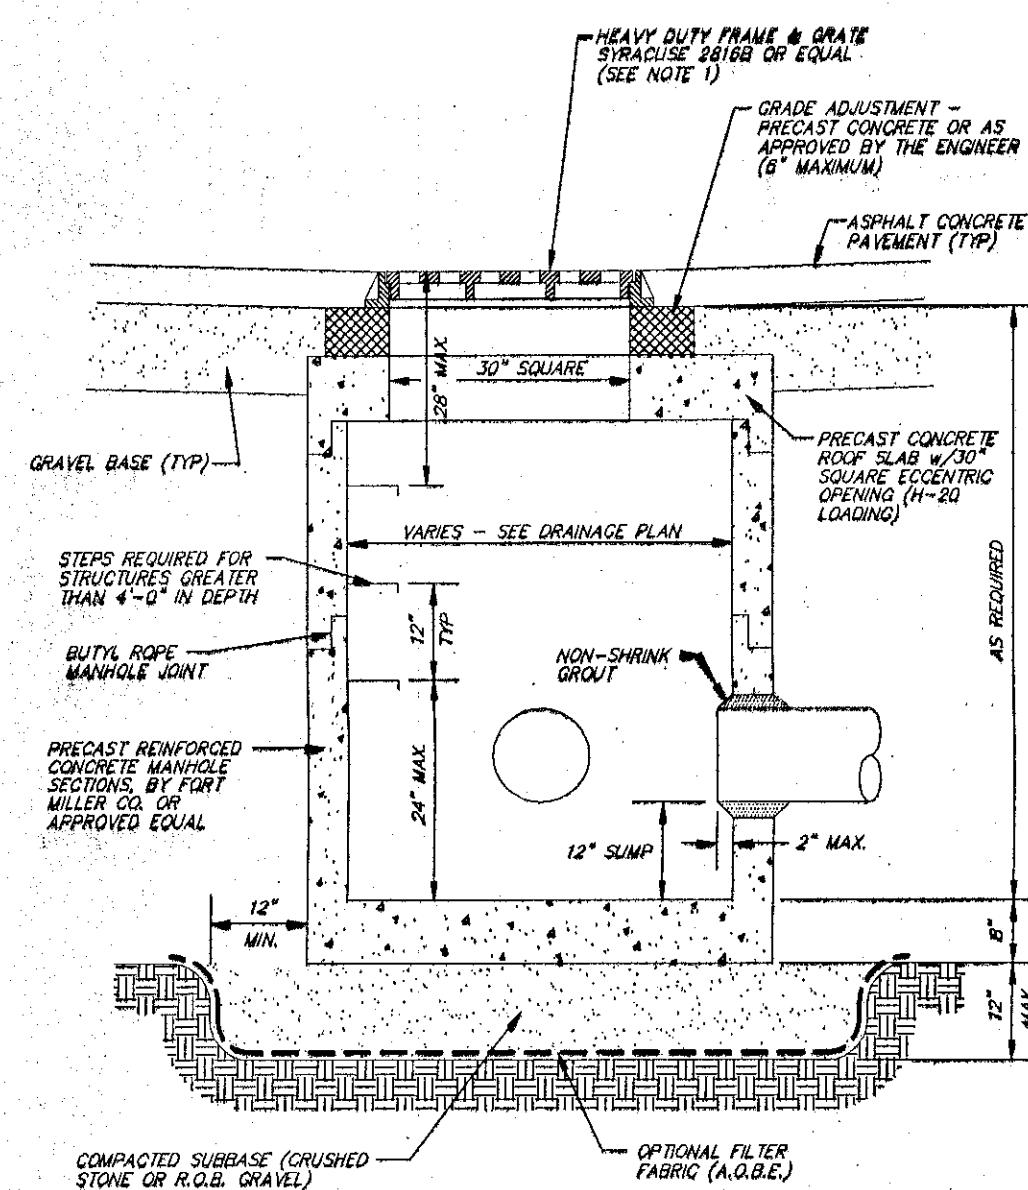


PRECAST CONCRETE STORM MANHOLE

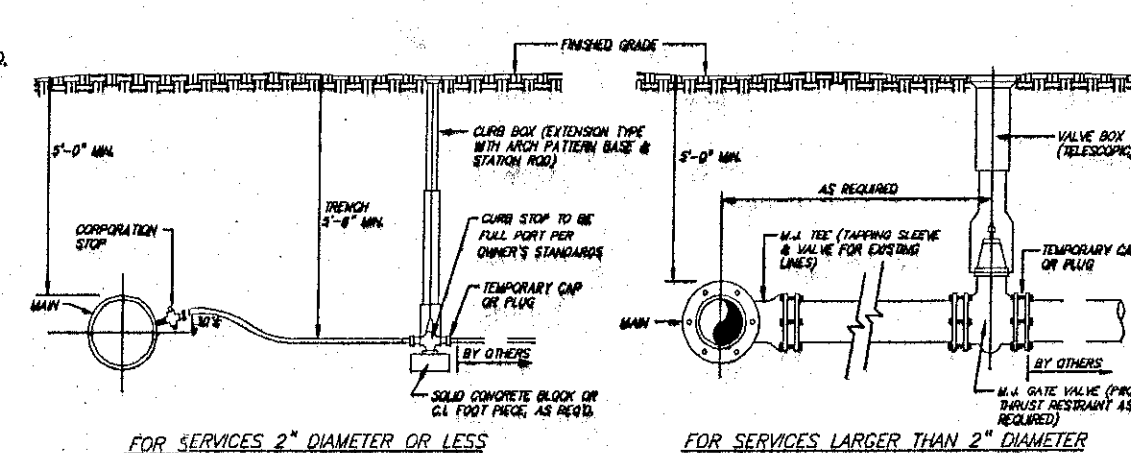


TYPICAL SERVICE CONNECTION DETAILS
SCALE : NONE

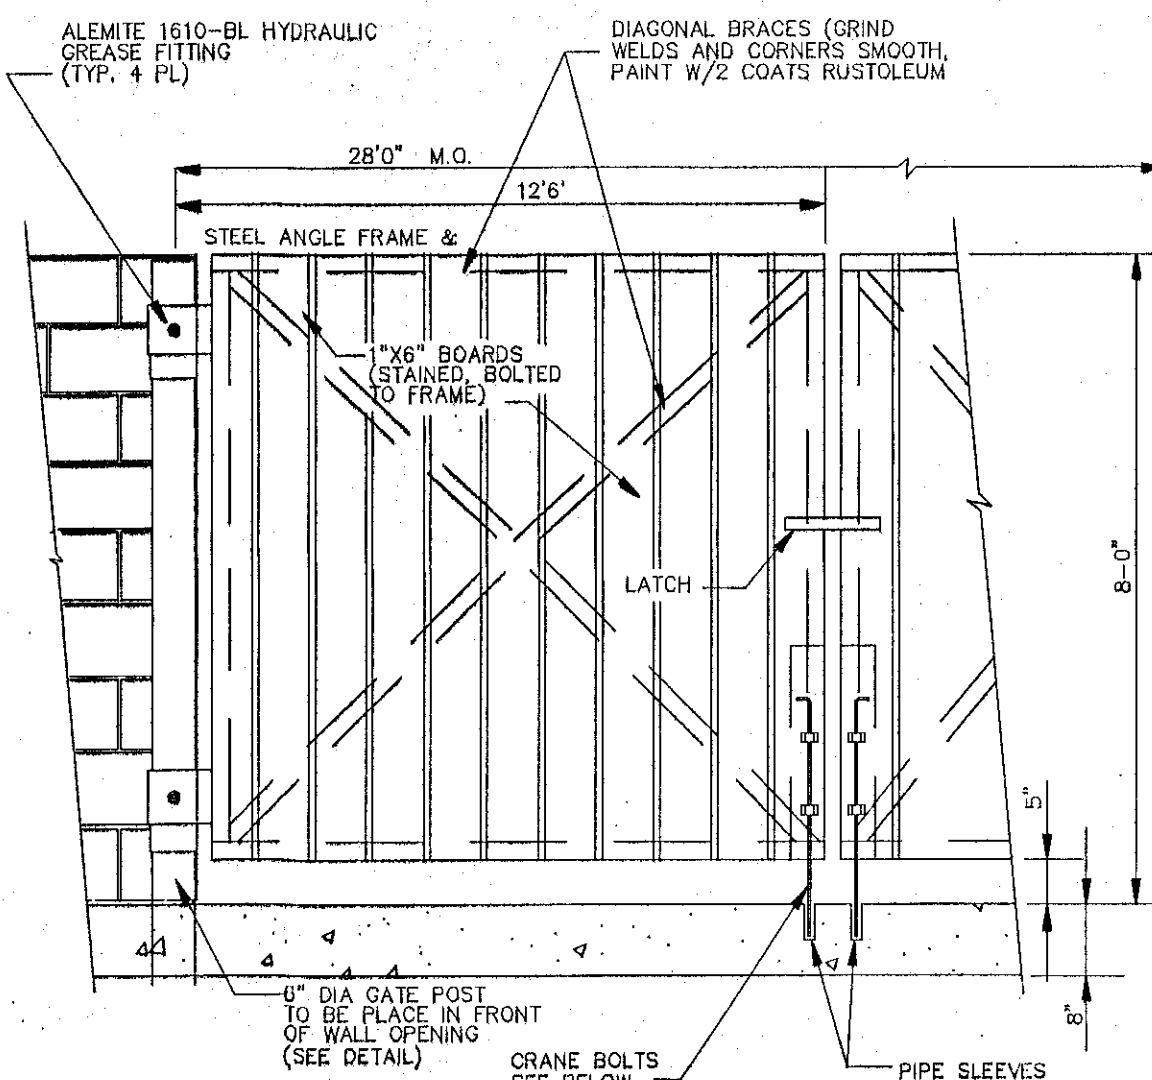


TRASH ENCLOSURE GATE & MOUNTING

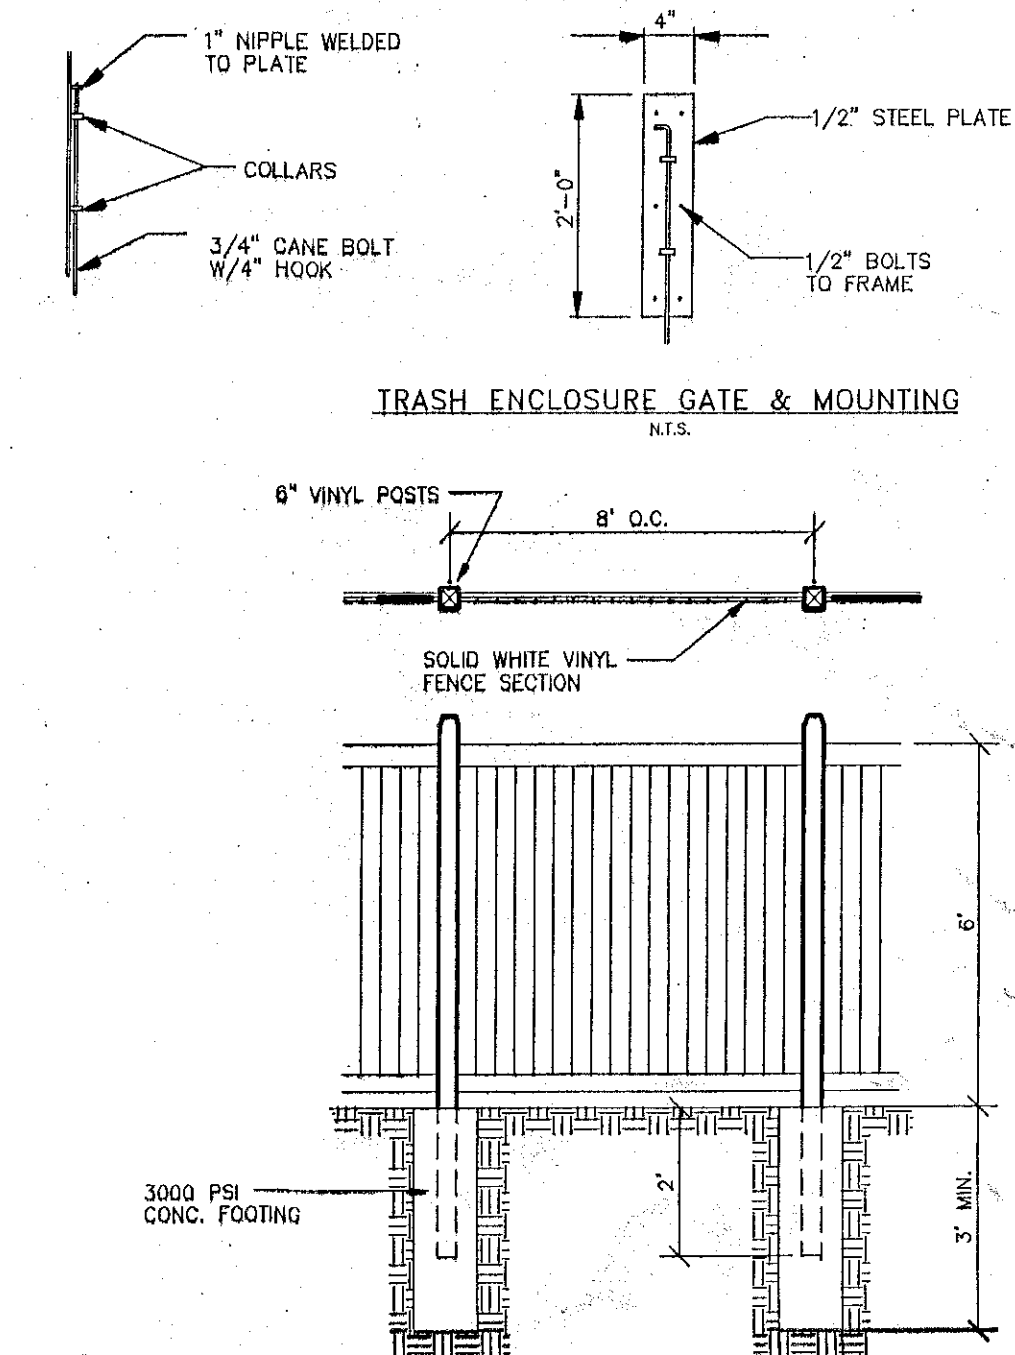


VINYL FENCE DETAIL

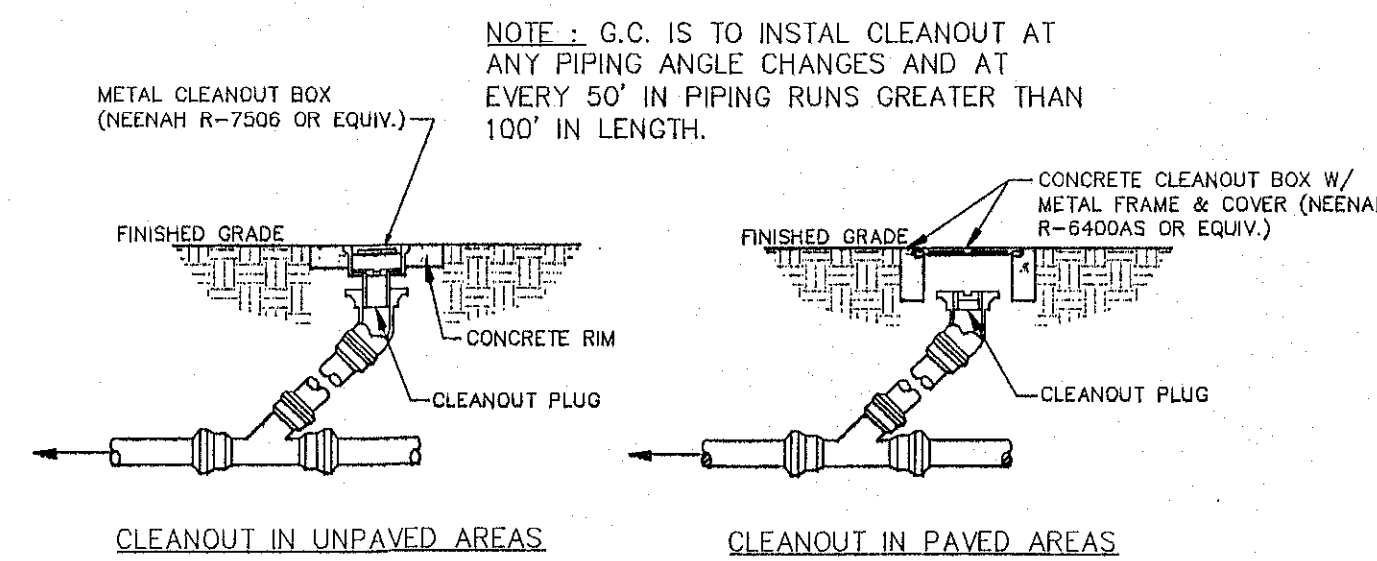


EXTERIOR CLEANOUT DETAILS

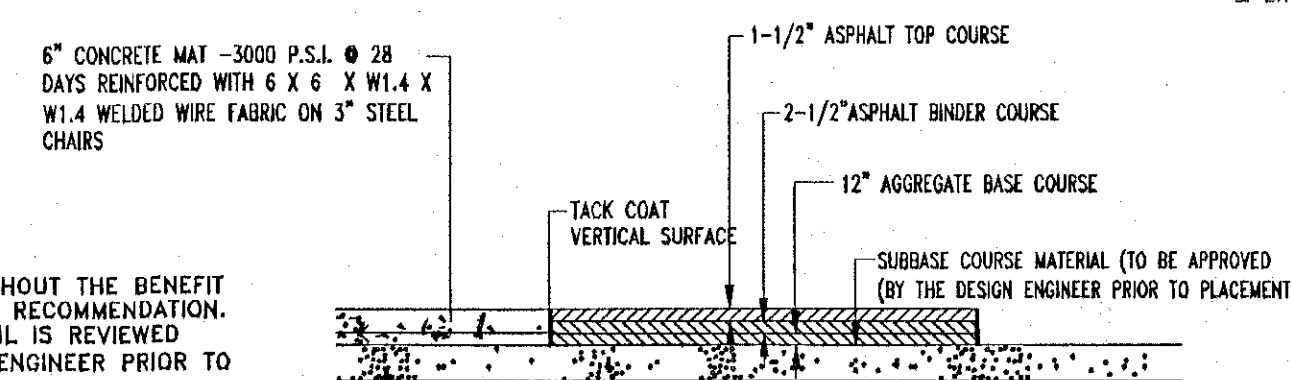


CONCRETE & BITUMINOUS CONCRETE PAVING DETAIL

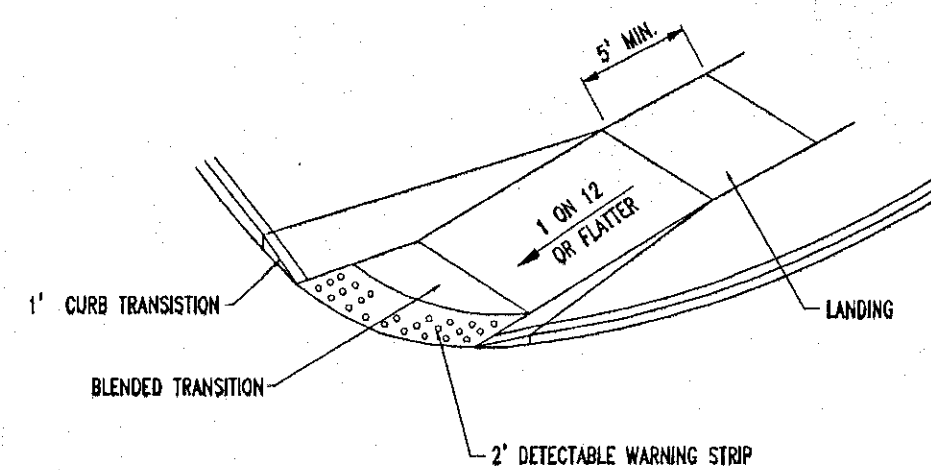


NYS DOT R.O.W. SIDEWALK
CURB RAMP/BLENDED TRANSITION

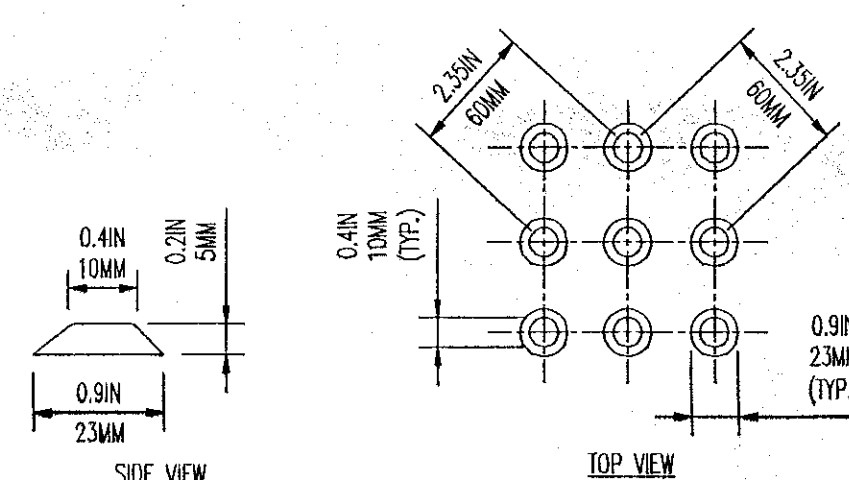


DETECTABLE WARNING STRIP DETAIL

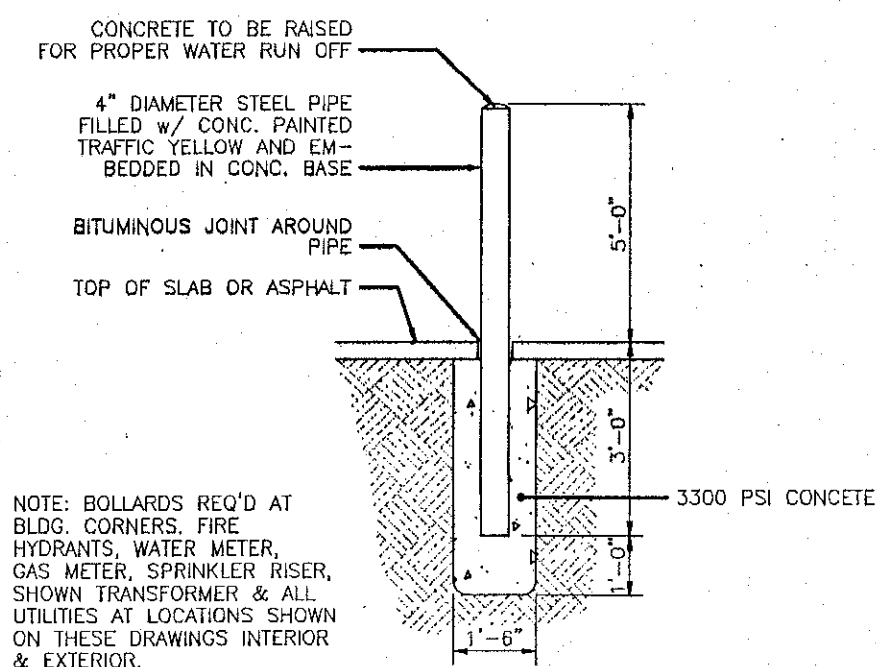


BOLLARD DETAIL
N.T.S.

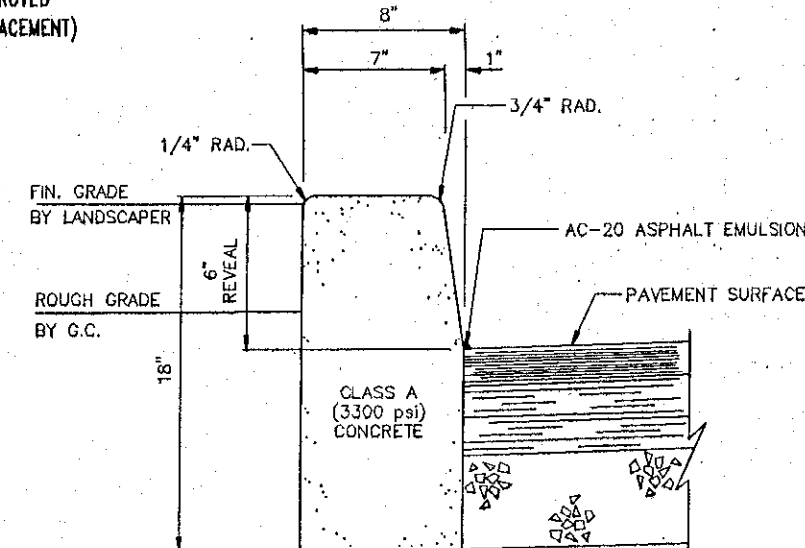


TYPICAL CONCRETE CUR.
FOR USE WITHIN PROPERTY LINES - NO SCALE.

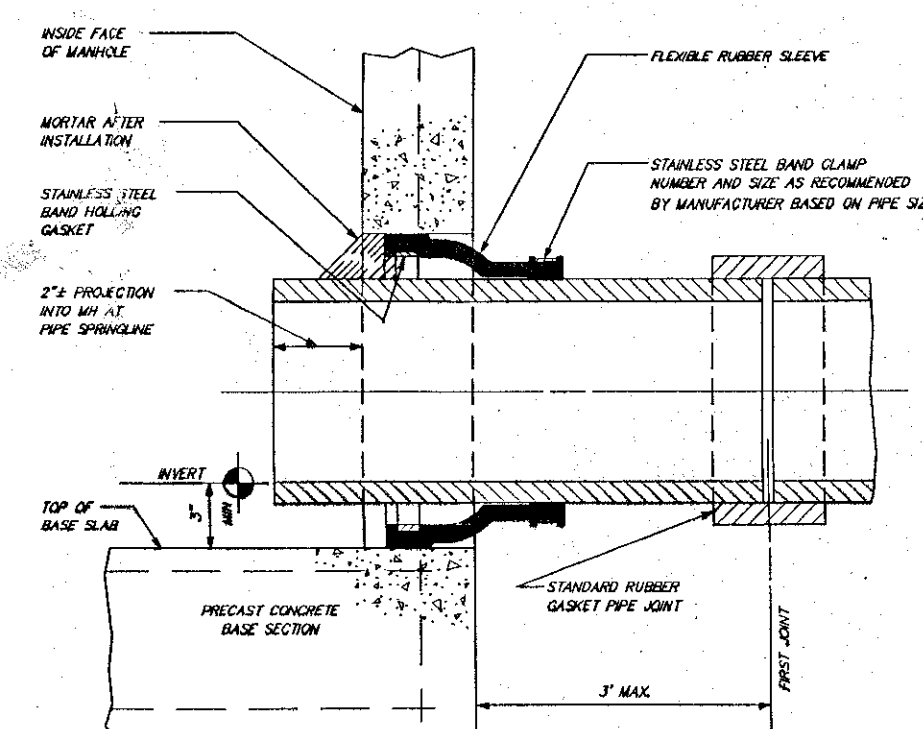


CORED OR PRECAST HOLE
FLEXIBLE PIPE - TO - M.H. - JOINT

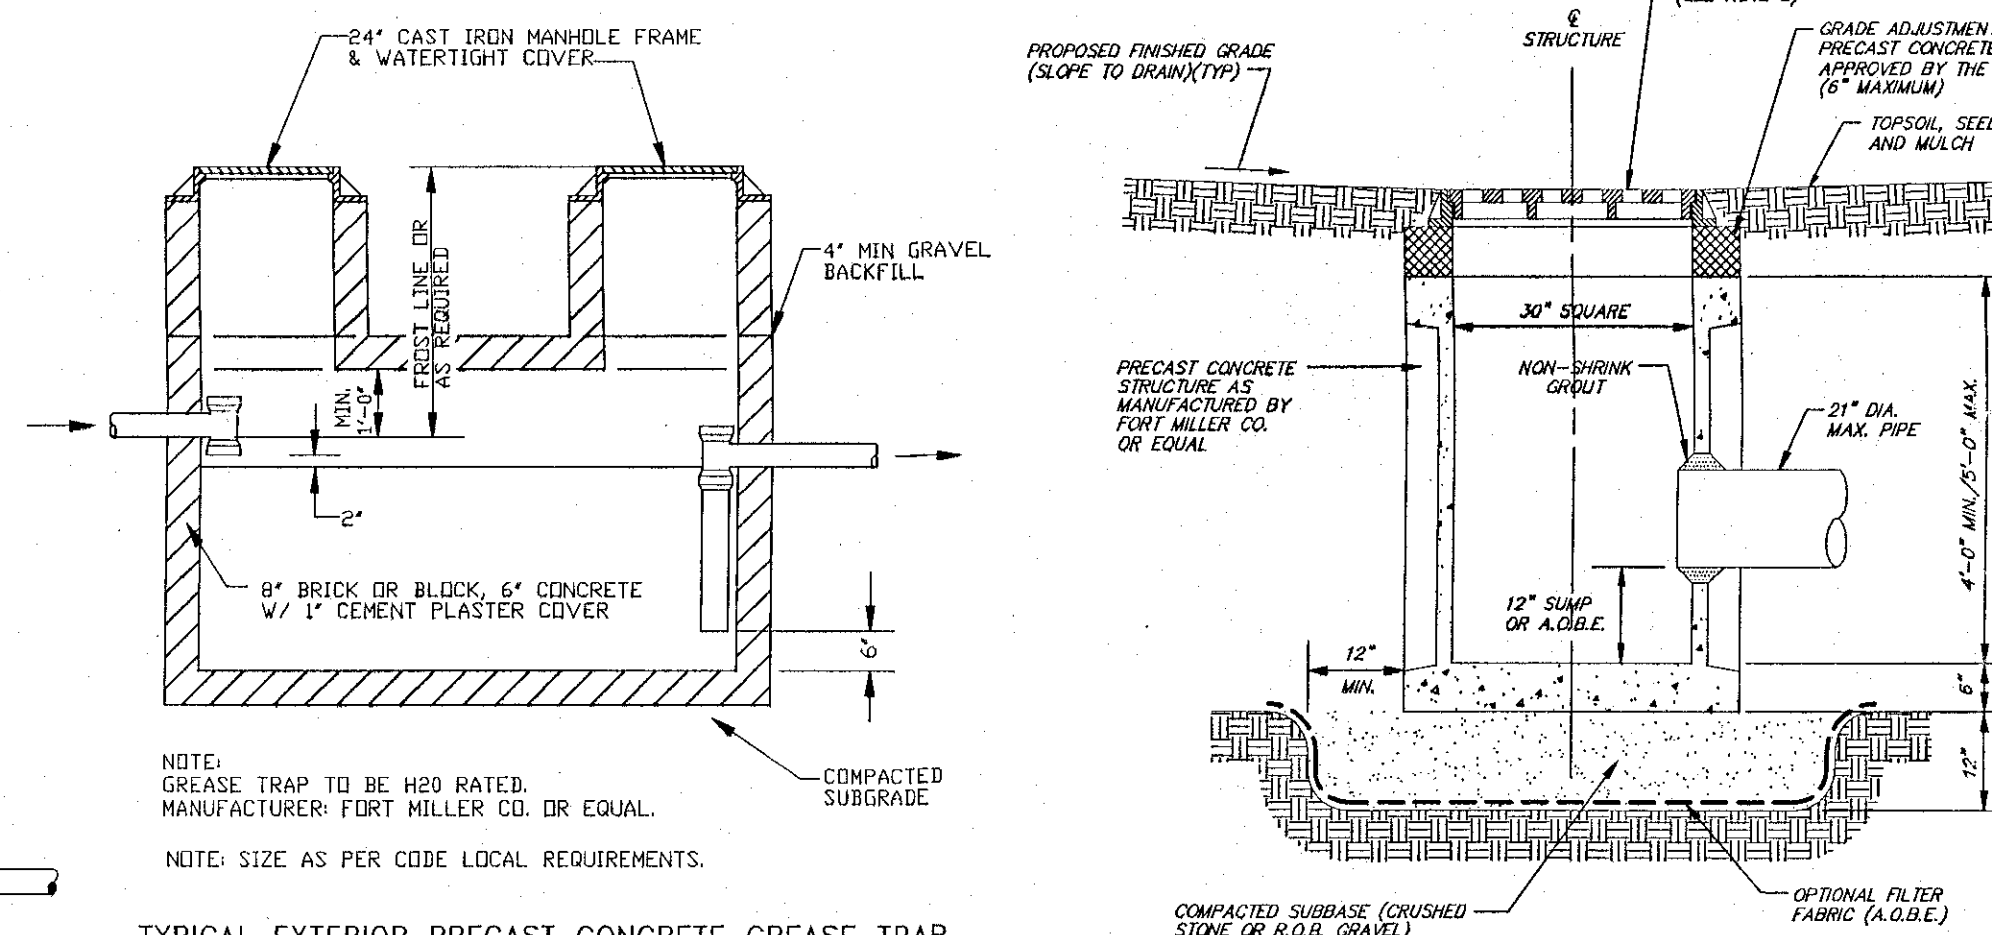


TYPICAL EXTERIOR PRECAST CONCRETE GREASE TRAP

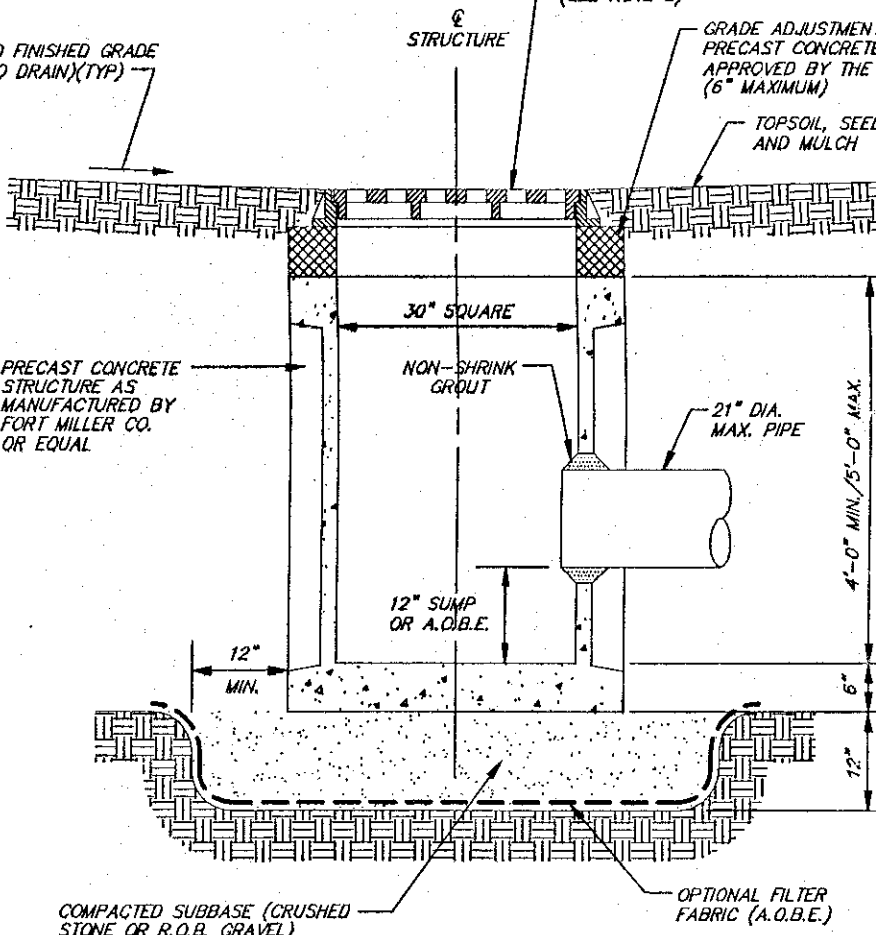


PRECAST CONCRETE CATCH BASIN

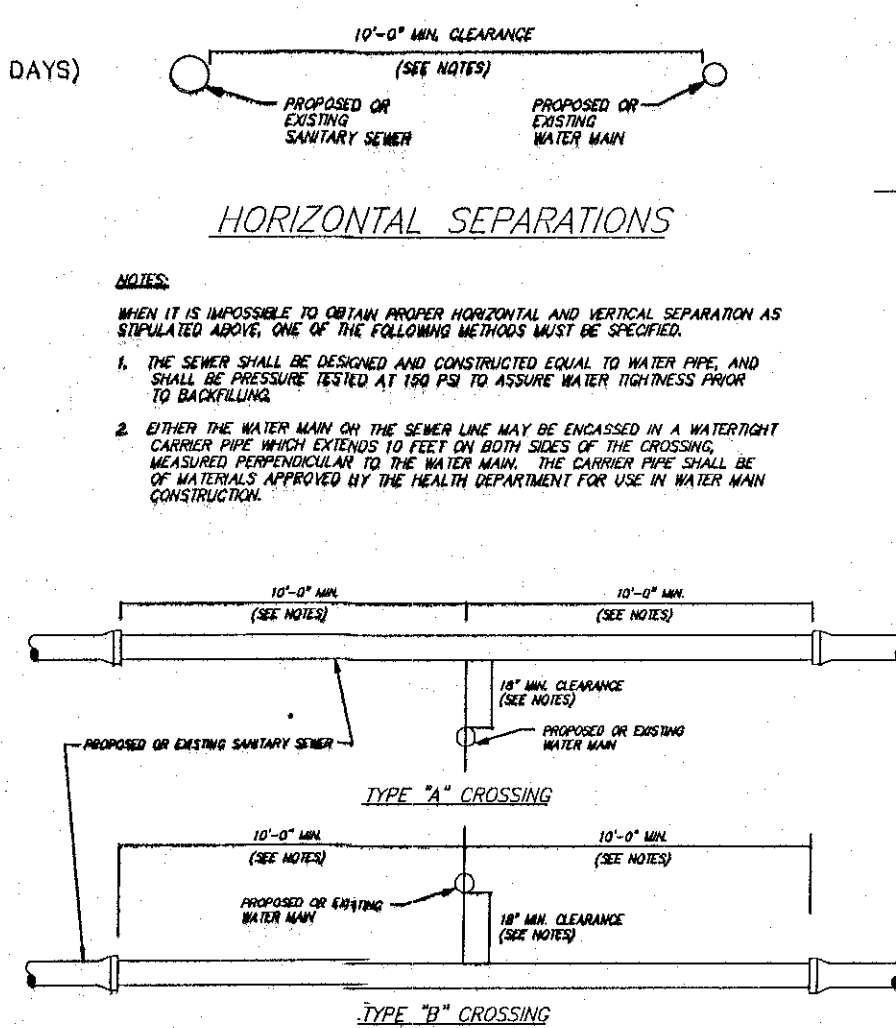

SEWER MAIN AND
WATER MAIN SEPERATION
SCALE: N.T.S.

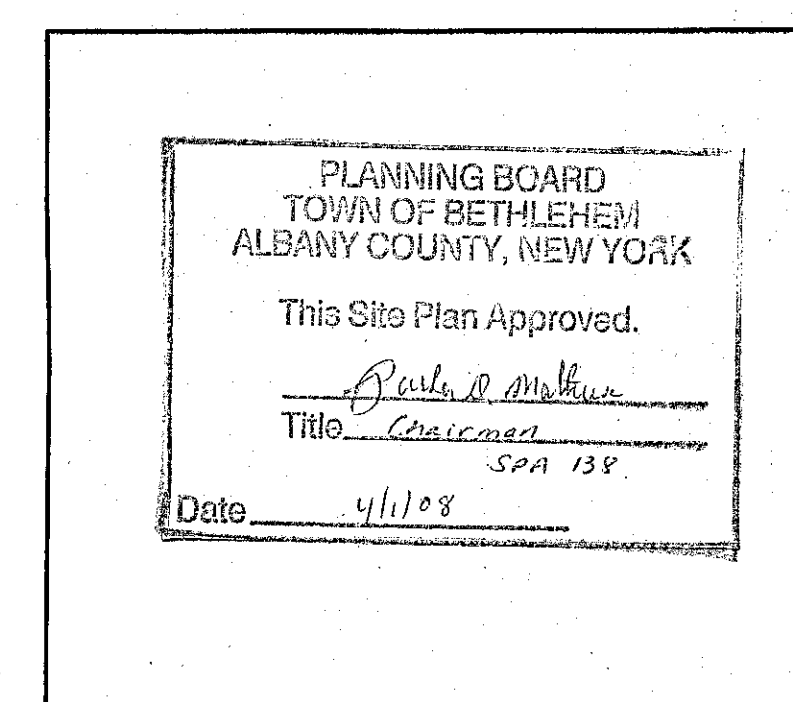

TOWN OF BETHLEHEM APPROVAL AREA

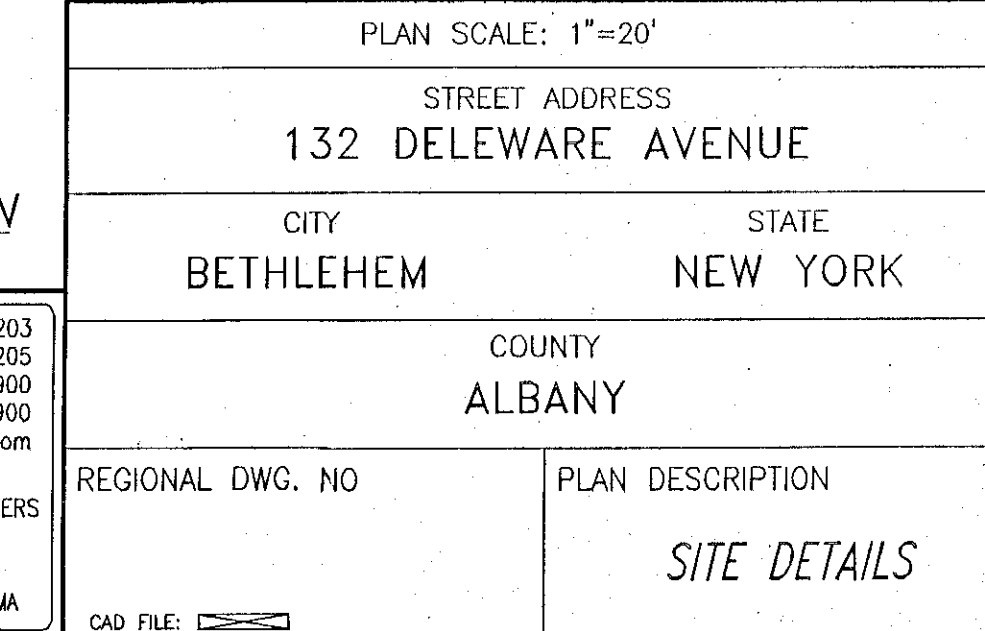

McDonald's® THESE PLANS AND SPECIFICATIONS ARE THE PROPERTY OF McDONALD'S CORPORATION AND SHALL NOT BE REPRODUCED WITHOUT THEIR WRITTEN PERMISSION.		OFFICE		NORTHEAST REGION	
		ADDRESS		680 CANTON STREET WESTWOOD, MA 02090 (781) 461-4703	
PLAN APPROVALS		FINAL PLAN SIGNATURES			
SIGNATURE (2 REQUIRED)		REV			
REGIONAL MGR.	DATE	1	2/15/07	DATE	DESCRIPTION
CONST. MGR.		2	4/6/07	REVISED PER PLANNING BOARD COMMENTS	BY
OPERATIONS DEPT.		3	8/20/07	REVISED PER TOWN COMMENTS	RRT
REAL ESTATE DEPT.		4	8/27/07	REVISED PER TOWN COMMENTS	SG
		5	9/26/07	REVISED PER TOWN COMMENTS	SG
		6	10/17/07	REVISED PER TOWN COMMENTS	RRT
		7	12/5/07	REVISED PER IN HOUSE CHECK	ECR
CO-SIGN SIGNATURES					
CONTRACTOR					
OWNER					
STATUS	DATE				
PRELIMINARY	6/19/06	SMV			
PLAN CHECKED	6/19/06	CEB			
AS-BUILT					