



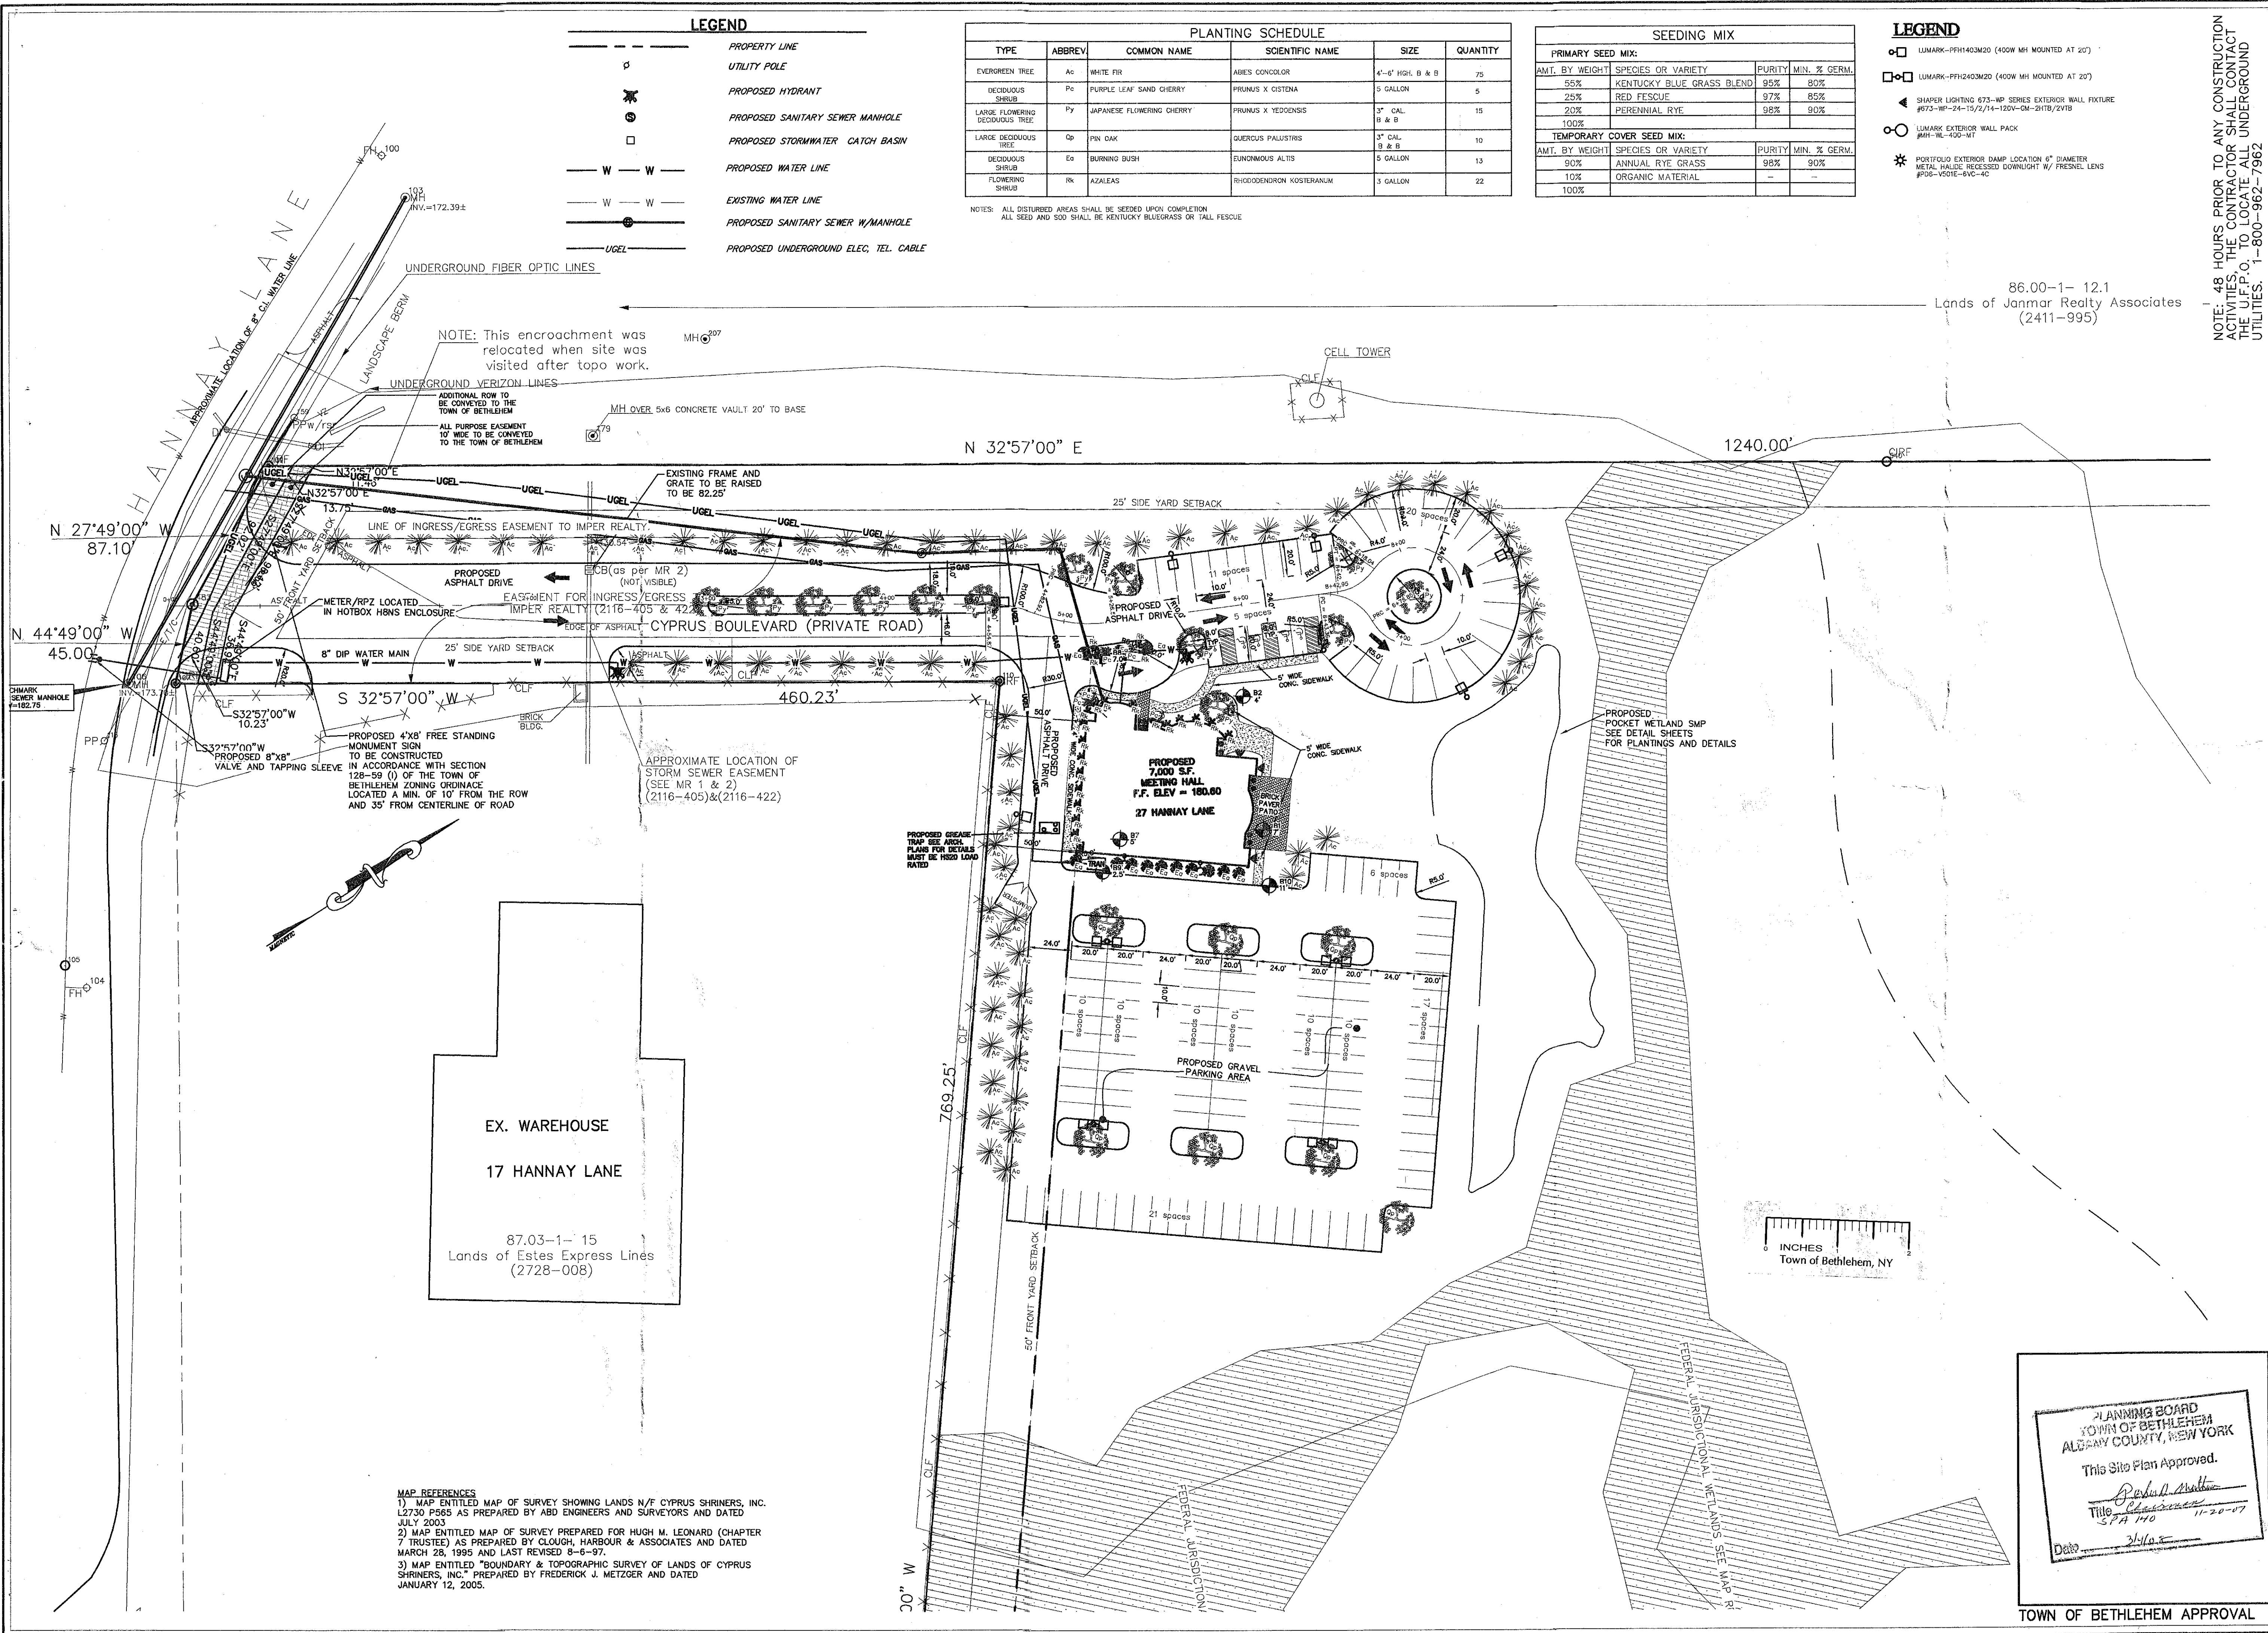

NOTE: 48 HOURS PRIOR TO ANY CONSTRUCTION ACTIVITIES, THE CONTRACTOR SHALL CONTACT THE U.F.P.O. TO LOCATE ALL UNDERGROUND UTILITIES. 1-800-962-7962

NO.	DATE	REVISIONS
1	1/10/07	REVISED AS PER COMMENTS DATED 12/12/07
2	1/10/07	REVISED AS PER COMMENTS DATED 12/12/07
3	1/10/07	REVISED AS PER COMMENTS DATED 12/12/07
4	1/10/07	REVISED AS PER COMMENTS DATED 12/12/07
5	1/10/07	REVISED AS PER COMMENTS DATED 12/12/07

Do not scale drawings - use dimensions shown. Verify all dimensions on site. Unapproved alterations or additions to this document is a violation of Sec. 7209 Sub. 2 of the NYS Education Law. Copyright 2005 Brett L. Steenburgh, P.E. All rights reserved. No use or reproduction of this material is permitted without the express written consent of Brett L. Steenburgh, P.E., PLLC

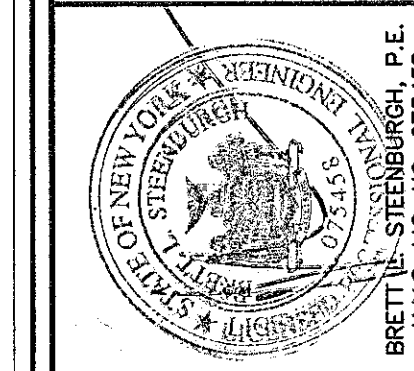

BRETT L. STEENBURGH, P.E. PLLC
2832 ROSENDALE ROAD
NISKAYUNA, NY 12309
PHONE - (518) 365-0675
FAX - (518) 631-9431
bsteenb@daycap-rr.com
CIVIL ENVIRONMENTAL STRUCTURAL ENGINEERING

COUNTY OF ALBANY	TOWN OF BETHLEHEM	STATE OF NEW YORK
DRAWN BY: BLS	CHECKED BY: BLS	SCALE: 1"=40'
DATE: MARCH 8, 2007		SHEET 6 OF 8

