


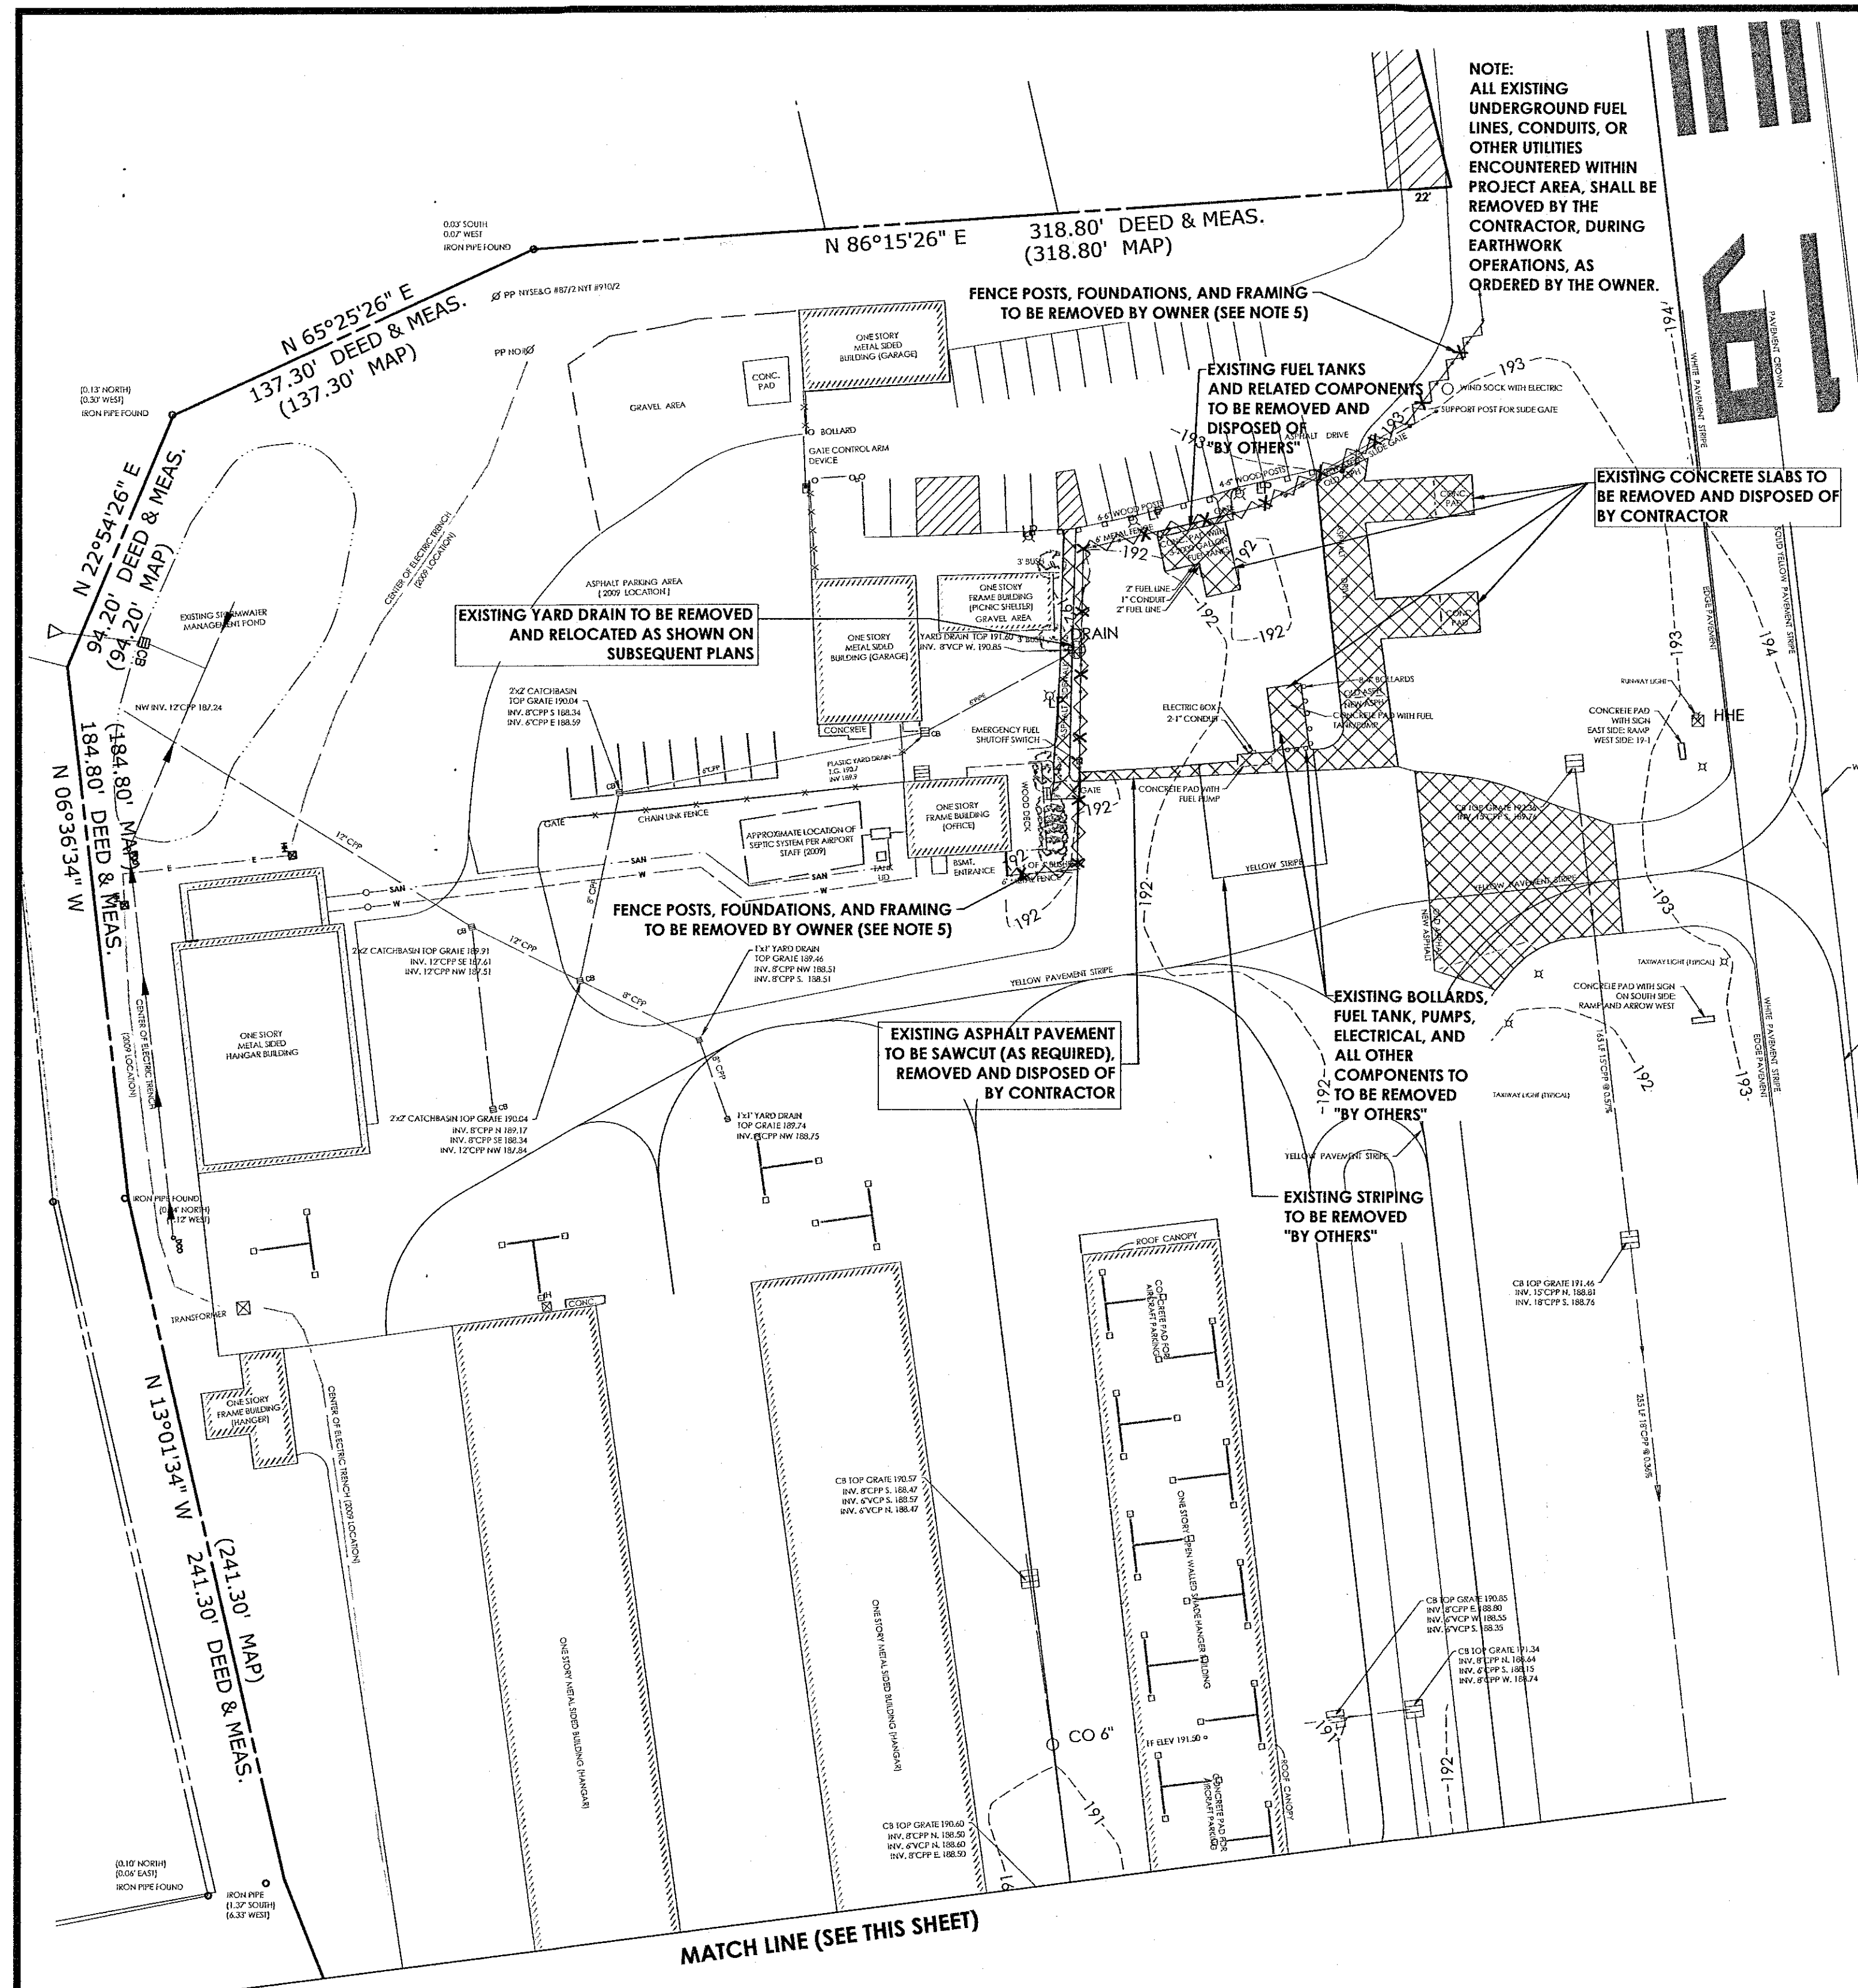




1. FOR CLARITY, ALL FEATURES SHOWN TO BE REMOVED ON THIS SHEET WILL NOT BE SHOWN ON SUBSEQUENT SHEETS.

2. ALL DEMOLITION WORK SHALL BE PAID FOR, AND INCLUDED IN INDIVIDUAL ITEMS THAT REQUIRE EXISTING REMOVALS IN ORDER TO INSTALL NEW WORK. NO SEPARATE PAYMENT WILL BE MADE FOR ITEMS TO BE DEMOLISHED.

3. WORK DESCRIBED AS "BY OTHERS" SHALL BE PERFORMED BY THE OWNER OR A SEPARATE CONTRACTOR, AND NOT INCLUDED IN UNIT COST BID PRICES FOR THIS CONTRACT.

4. ALL WORK IN THIS CONTRACT SHALL BE COMPLETED UNDER THE "BASE BID", UNLESS OTHERWISE DENOTED. ITEMS WITH "BOXED OUT" NOTES ARE THE CONTRACTORS RESPONSIBILITY AND SHALL BE COMPLETED UNDER THE "BASE BID" UNLESS OTHERWISE DENOTED.

5. THE CONTRACTOR SHALL FURNISH NEW FENCE POSTS MATCHING THE EXISTING FENCE, AND RE-INSTALL THE FENCE UTILIZING THE OWNER SALVAGED FRAMING AND HARDWARE, PER THE DETAIL ON DRAWING 12.

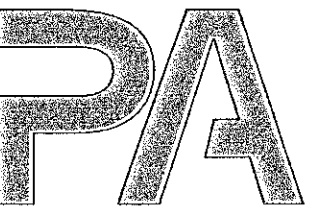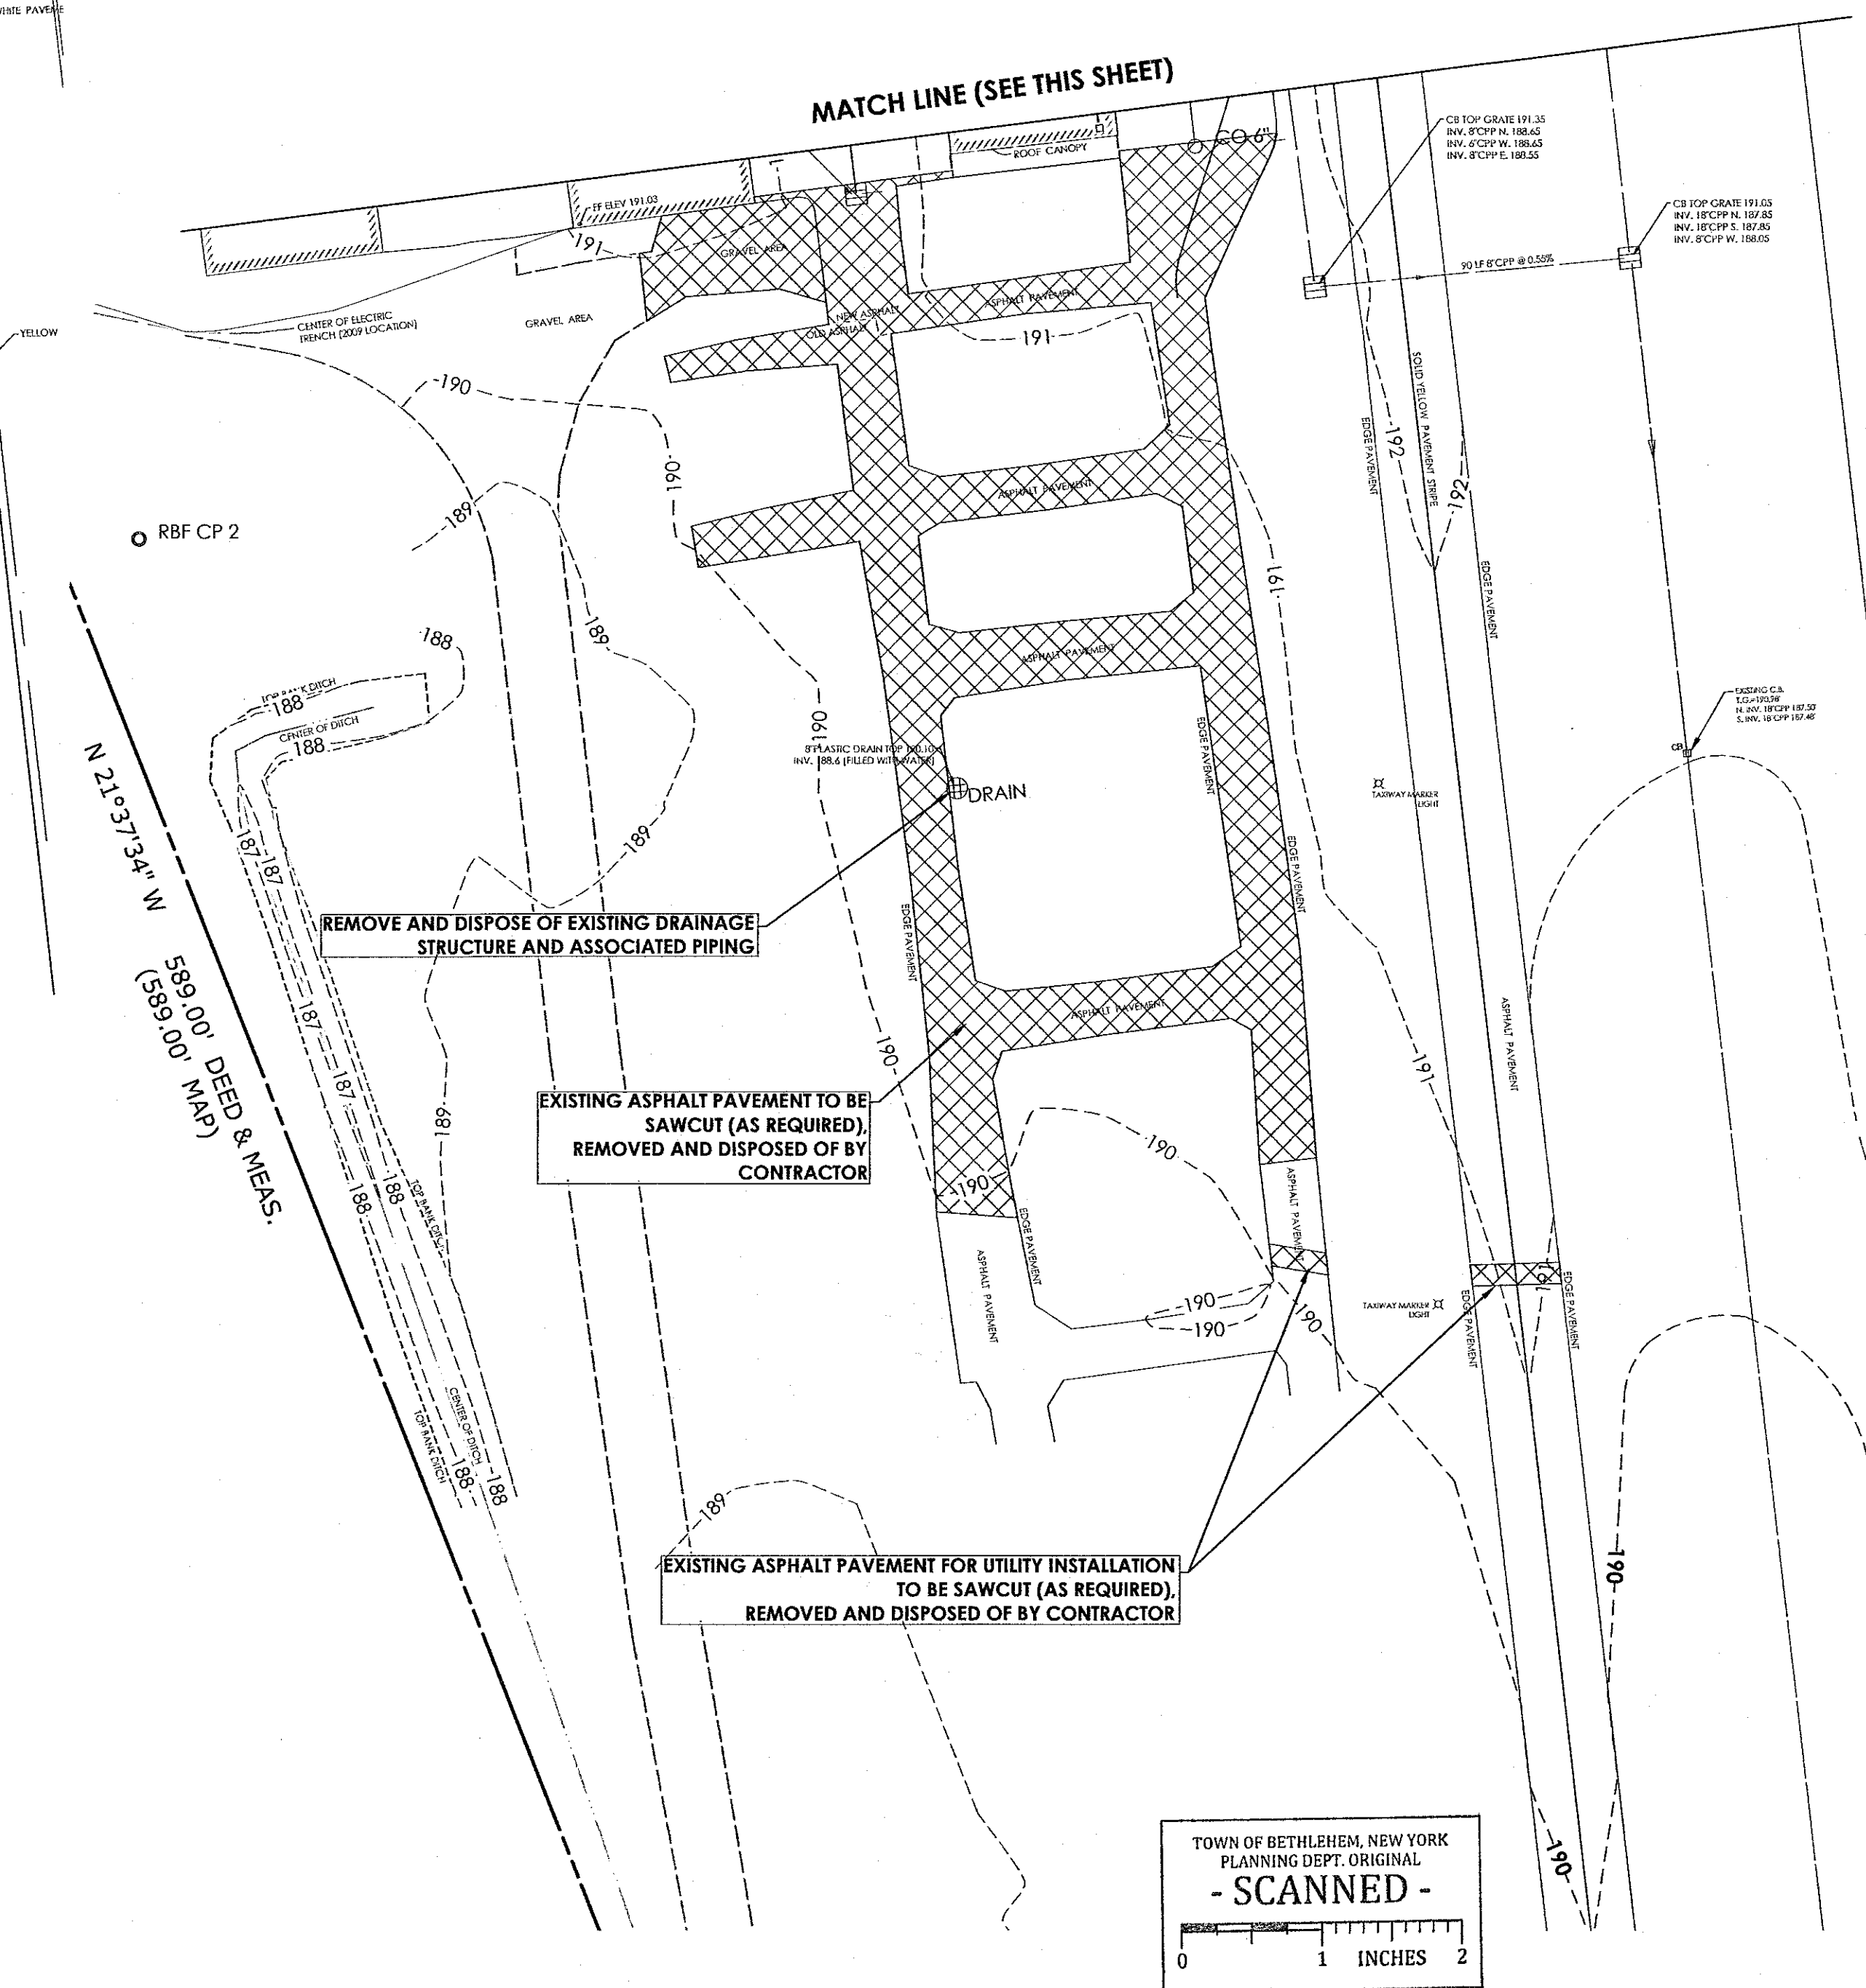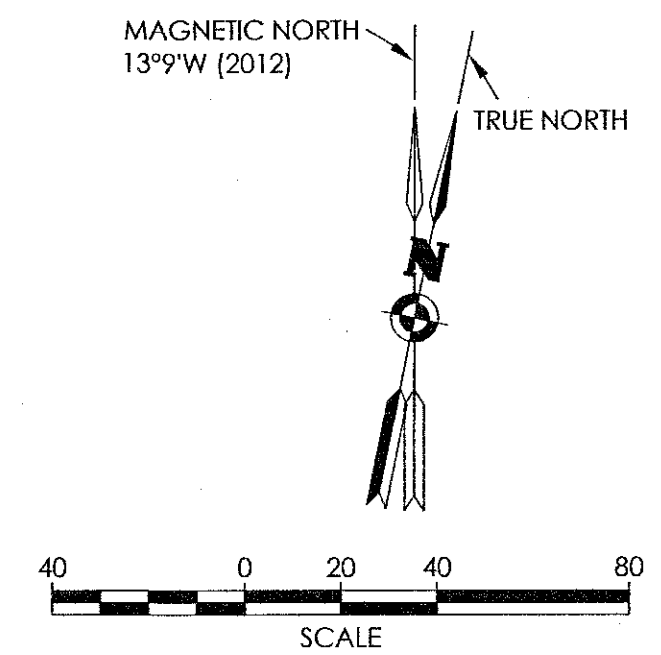

PASSERO ASSOCIATES

Engineering • Architecture
www.passero.com

Town of Bethlehem
Planning Board Approval

PLANNING BOARD
TOWN OF BETHLEHEM
ALBANY COUNTY, NEW YORK
By direction of the Chairman.
These drawings are hereby approved.
See sheet(s) 5-2-2-6
for date and signature.

Stamp:



Client:

**South Albany
Airport Corporation**
6 Old School Road
Selkirk, NY 12158
(518) 767-9189

Passero Associates

112 State Street, Suite 1000 (518) 934-8804
Albany, NY 12207 Fax: (518) 934-8803

Principal-in-Charge	Wayne F. Wegman, P.E.
Project Manager	Shawn R. Bray, P.E.
Designed by	Matt Nissen, E.I.T.

Revisions

No.	Date	By	Description
1	5/16/14	M.N.	REVISIONS PER TOWN COMMENTS AND SWPPP DEVELOPMENT
2	7/1/14	M.N.	SWPPP REVISIONS
3	9/9/14	M.N.	REVISED PER DOT COMMENTS

UNAUTHORIZED ALTERATIONS OR ADDITIONS TO THIS DRAWING IS IN VIOLATION OF STATE EDUCATION LAW ARTICLE 145 SECTION 7209 AND ARTICLE 147 SECTION 7307. THESE PLANS ARE COPYRIGHT PROTECTED ©

Existing Conditions and Demolition Plan

South Albany
Airport

Town/City: Town of Bethlehem
County: Albany State: New York

Project No.
25000247.0010

Drawing No. _____

1

Date January, 2015