


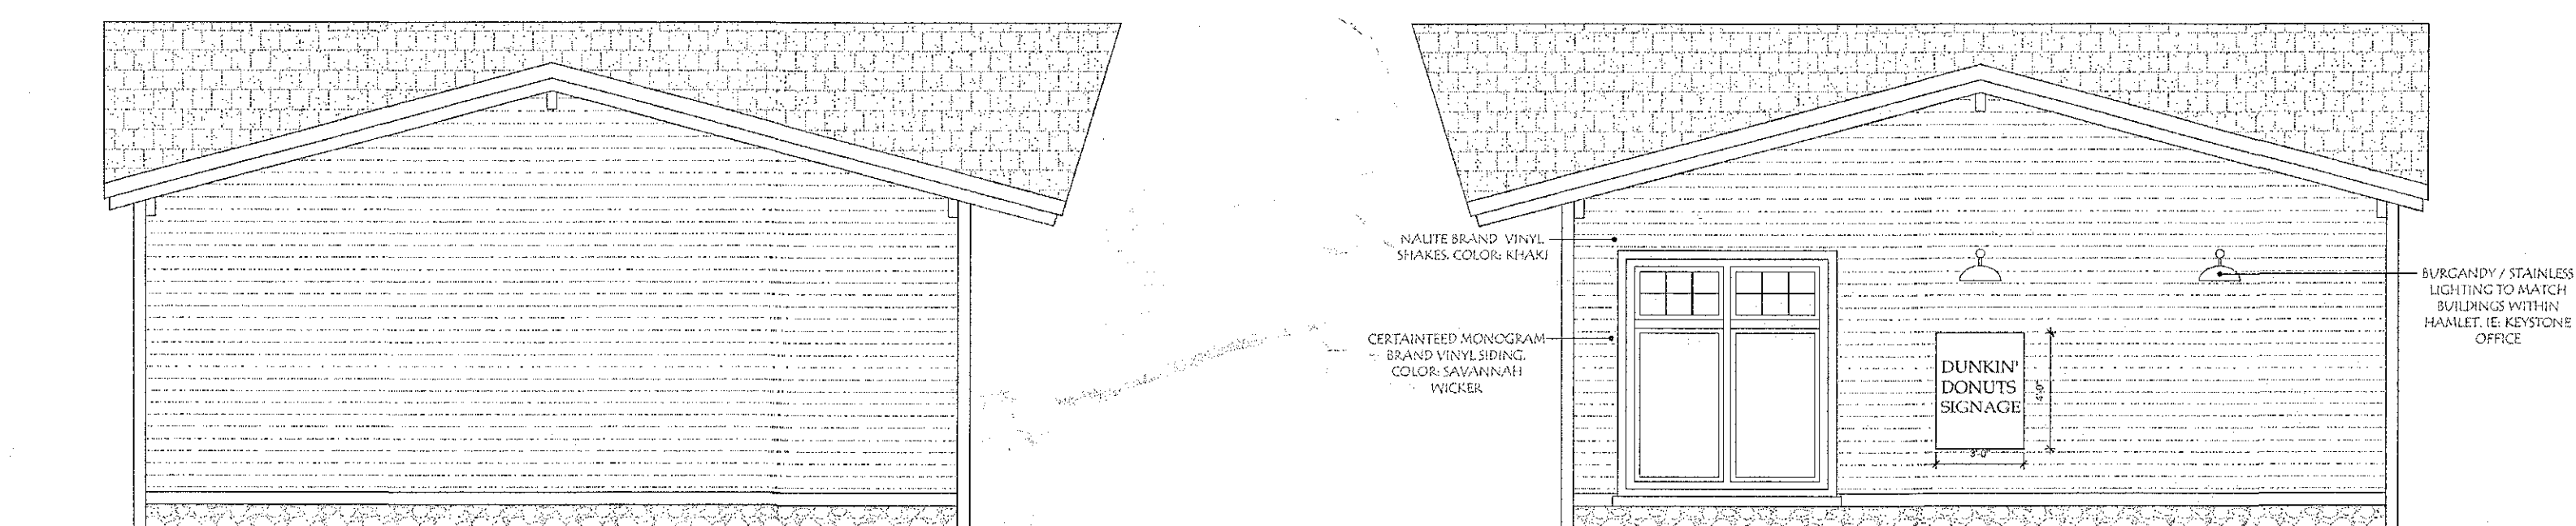

VALERO CONVENIENCE EAST SIDE ELEVATION

594 DELAWARE AVENUE
DELMAR, NEW YORK

SCALE: 3/16" = 1'-0"

VALERO CONVENIENCE STORE WEST SIDE ELEVATION

594 DELAWARE AVENUE
DELMAR, NEW YORK

SCALE: 3/16" = 1'-0"

PREPARED BY: KEYSTONE BUILDERS, LLC
ISSUED TO TOWN: 10/26/2011

