


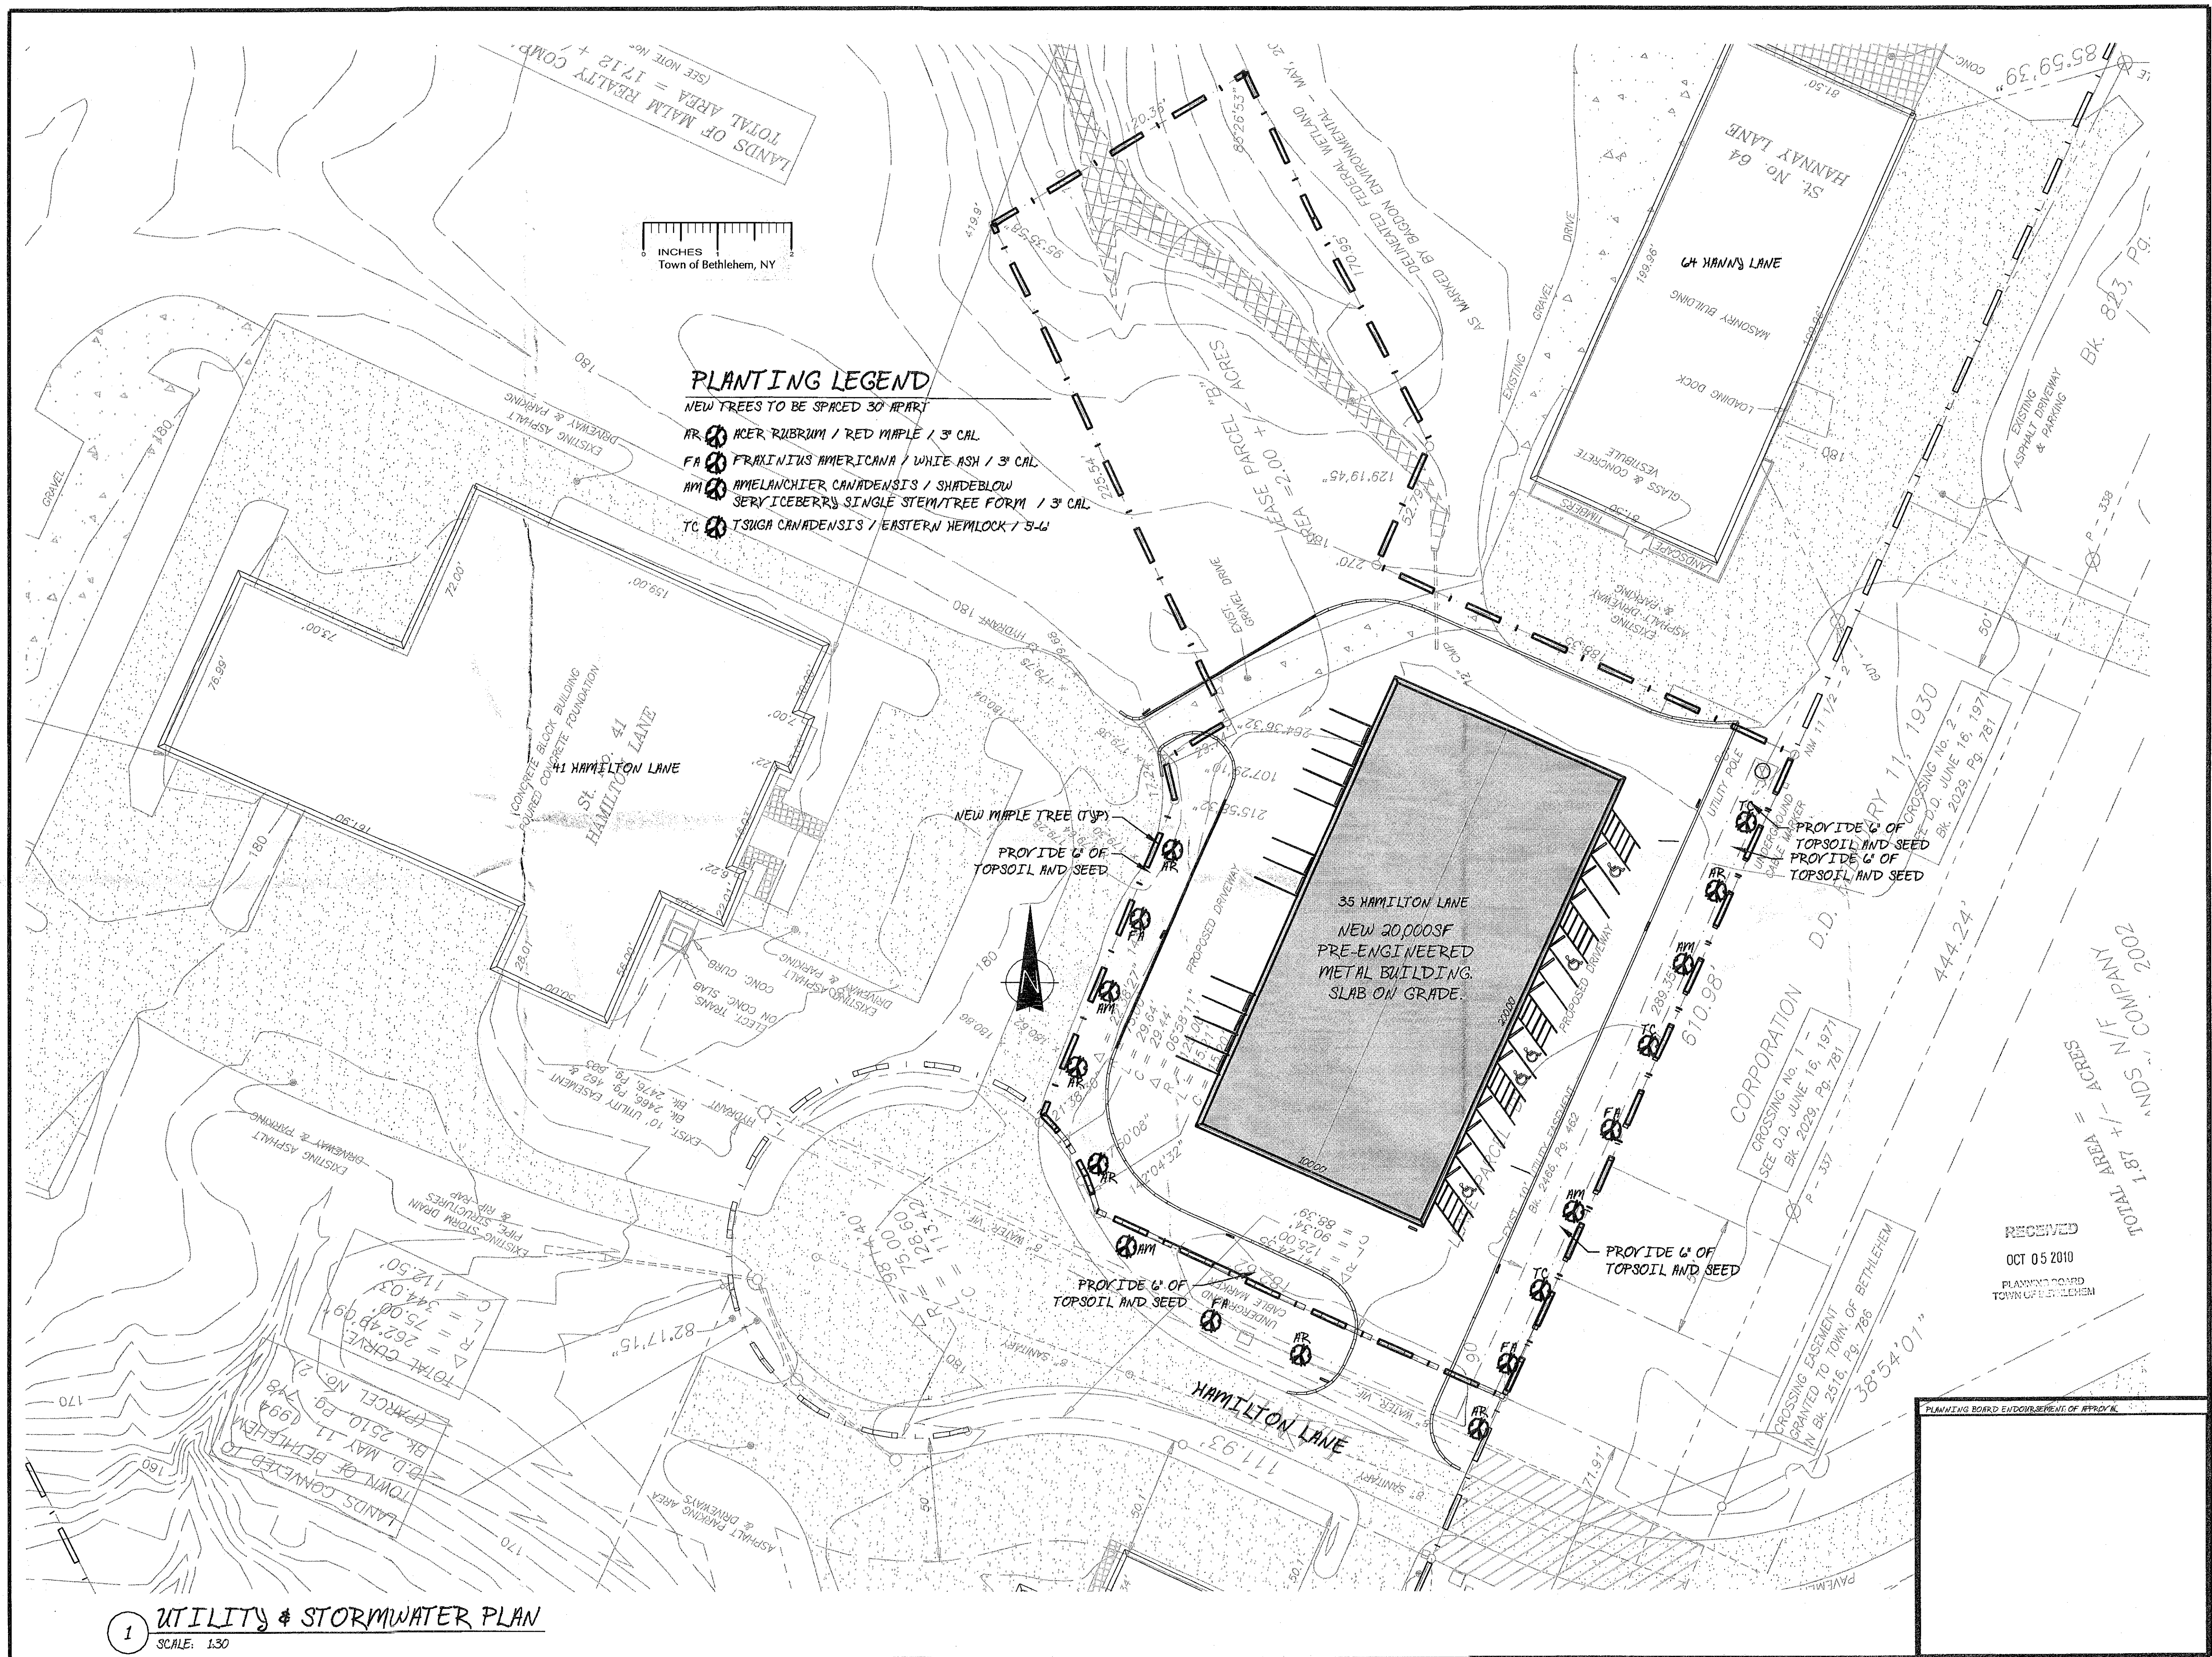

PROJECT
35 HAMILTON LANE
WAREHOUSE
NEW CONSTRUCTION

ARCHITECT
ATMOSPHERE ARCHITECTURAL
DESIGN, P.C.
9 Roberts Court
Wilton, NY
P. (518) 858-9890

TOWNER
MALM REALTY
41 HAMILTON LANE
GLENMONT, NY 12071

REVISIONS



SHEET TITLE
LANDSCAPING PLAN

REVISION DATE
DRAW FILE
SCALE
PROJECT NUMBER
ISSUE DATE
SHEET NUMBER

C102