

The Contractor shall verify and be responsible for all dimensions, do not scale or otherwise rely on this plan or drawings shall be reported to Stantec without delay. The Contractor shall be responsible for all dimensions, do not scale or otherwise rely on this plan or drawings shall be reported to Stantec without delay. The Contractor shall be responsible for all dimensions, do not scale or otherwise rely on this plan or drawings shall be reported to Stantec without delay.






Unauthorized alteration or reproduction of this plan or drawings is prohibited. Any person who reproduces or alters this plan or drawings without the written consent of Stantec shall be liable for all damages, including reasonable attorney's fees. Only copies from the original shall be used for construction purposes. The original shall be retained by Stantec.

EXISTING CONDITIONS PLAN
VAN DYKE SPINNEY
AT DELMAR, NEW YORK
VAN DYKE ROAD
TOWN OF BETHLEHEM, COUNTY OF ALBANY - STATE OF NEW YORK

DATE	REMARKS
8/24/10	REVISED PER LAND CONSERVANCY MEETING
9/5/10	REVISED PER TOWN COMMENTS - RESUBMIT TO DING. DEPT.
4/29/11	REVISED PER TOWN COMMENTS - RESUBMIT TO DING. DEPT.
7/27/11	REVISED PER TOWN COMMENTS - RESUBMIT TO DING. DEPT.
9/17/11	REVISED PER TOWN COMMENTS - RESUBMIT TO DING. DEPT.
10/25/11	REVISED PER TOWN COMMENTS - RESUBMIT TO DING. DEPT.
9/27/11	REVISED PER TOWN COMMENTS - RESUBMIT TO DING. DEPT.
9/27/11	REVISED PER TOWN COMMENTS - RESUBMIT TO DING. DEPT.

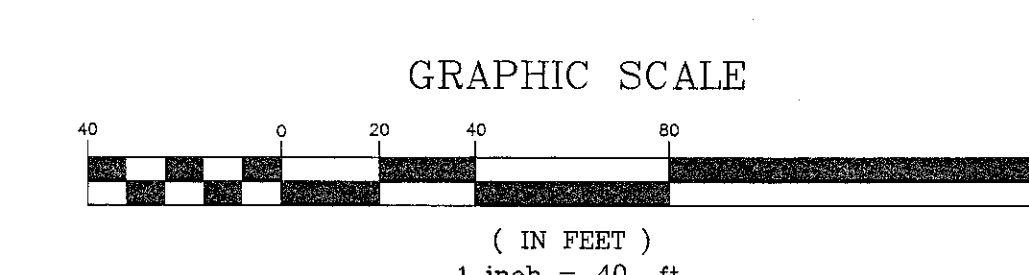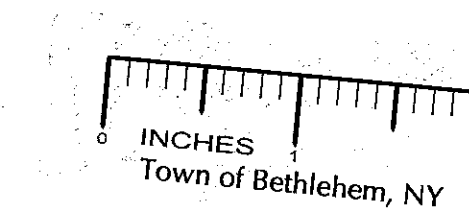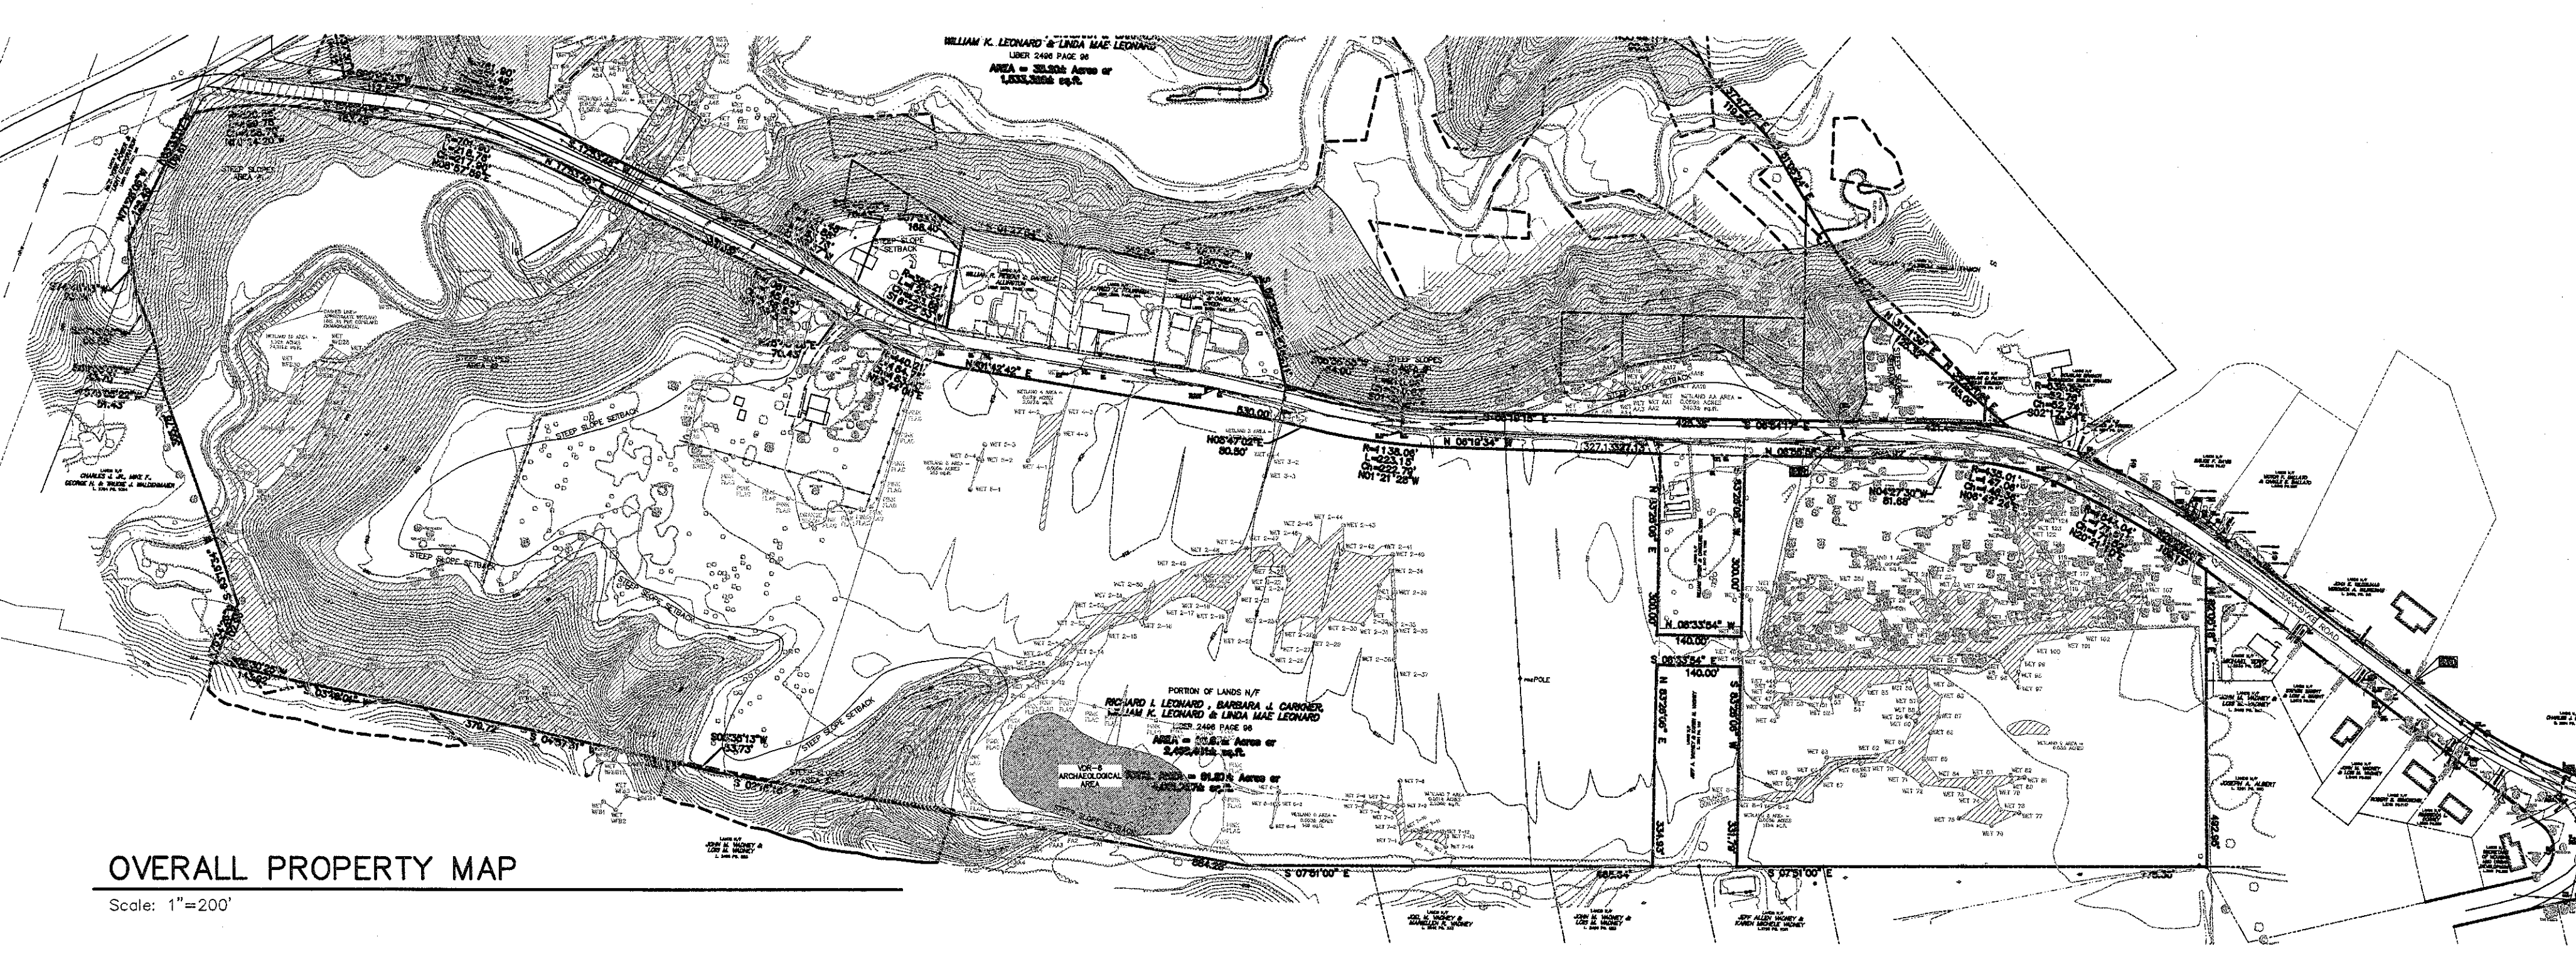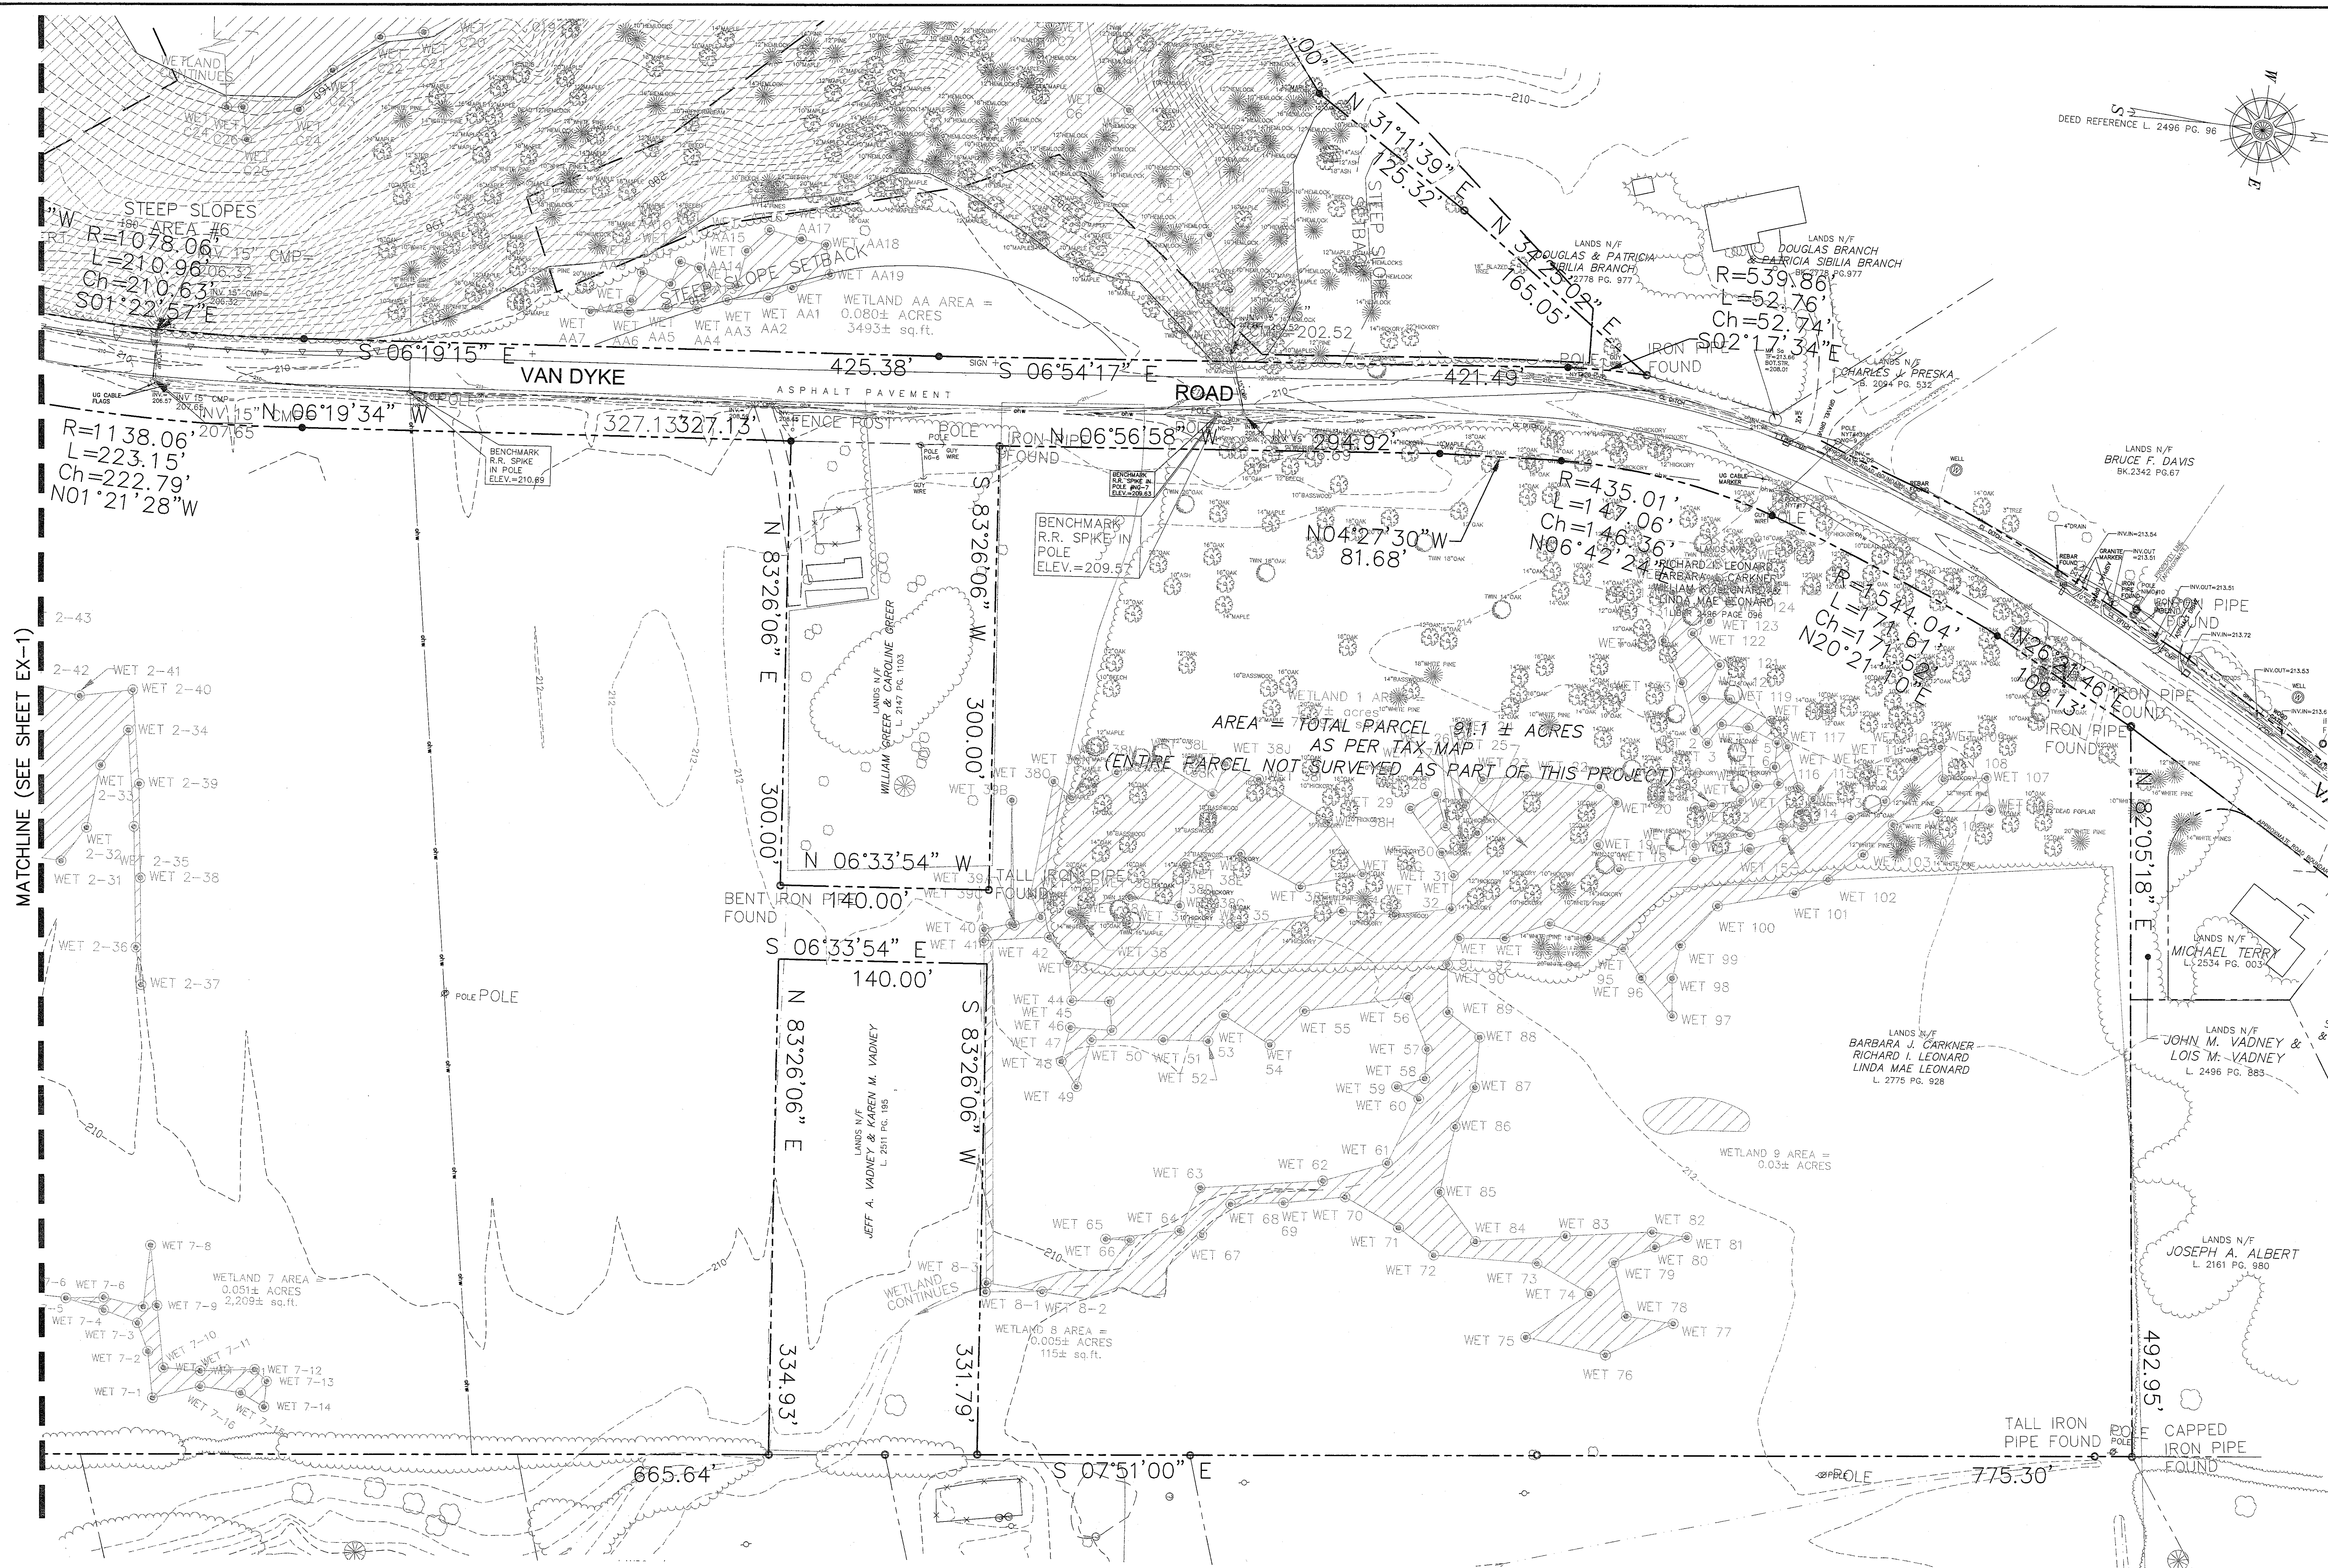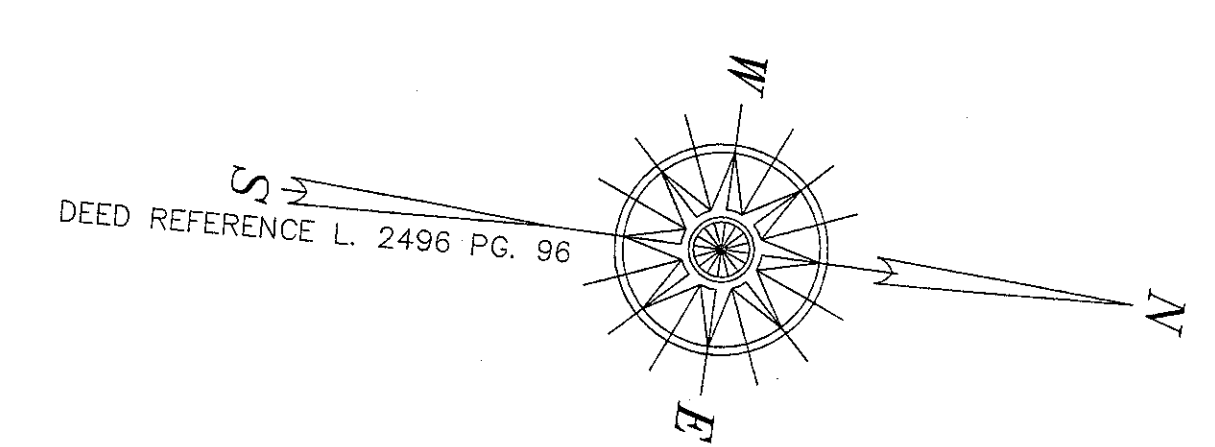

NEW YORK STATE DEPARTMENT OF ENVIRONMENTAL CONSERVATION

NEW YORK STATE DEPARTMENT OF HEALTH

TOWN OF BETHLEHEM
PLANNING BOARD
TOWN OF BETHLEHEM, NEW YORK
This Plan Approved:
Date: 01/03/12
SPA 165 A1

ALBANY COUNTY HEALTH DEPARTMENT
ALBANY COUNTY DEPARTMENT OF HEALTH
DIVISION OF ENVIRONMENTAL HEALTH SERVICES
By direction of the Commissioner of Health, these plans are hereby approved. See sheet for date and signature.