
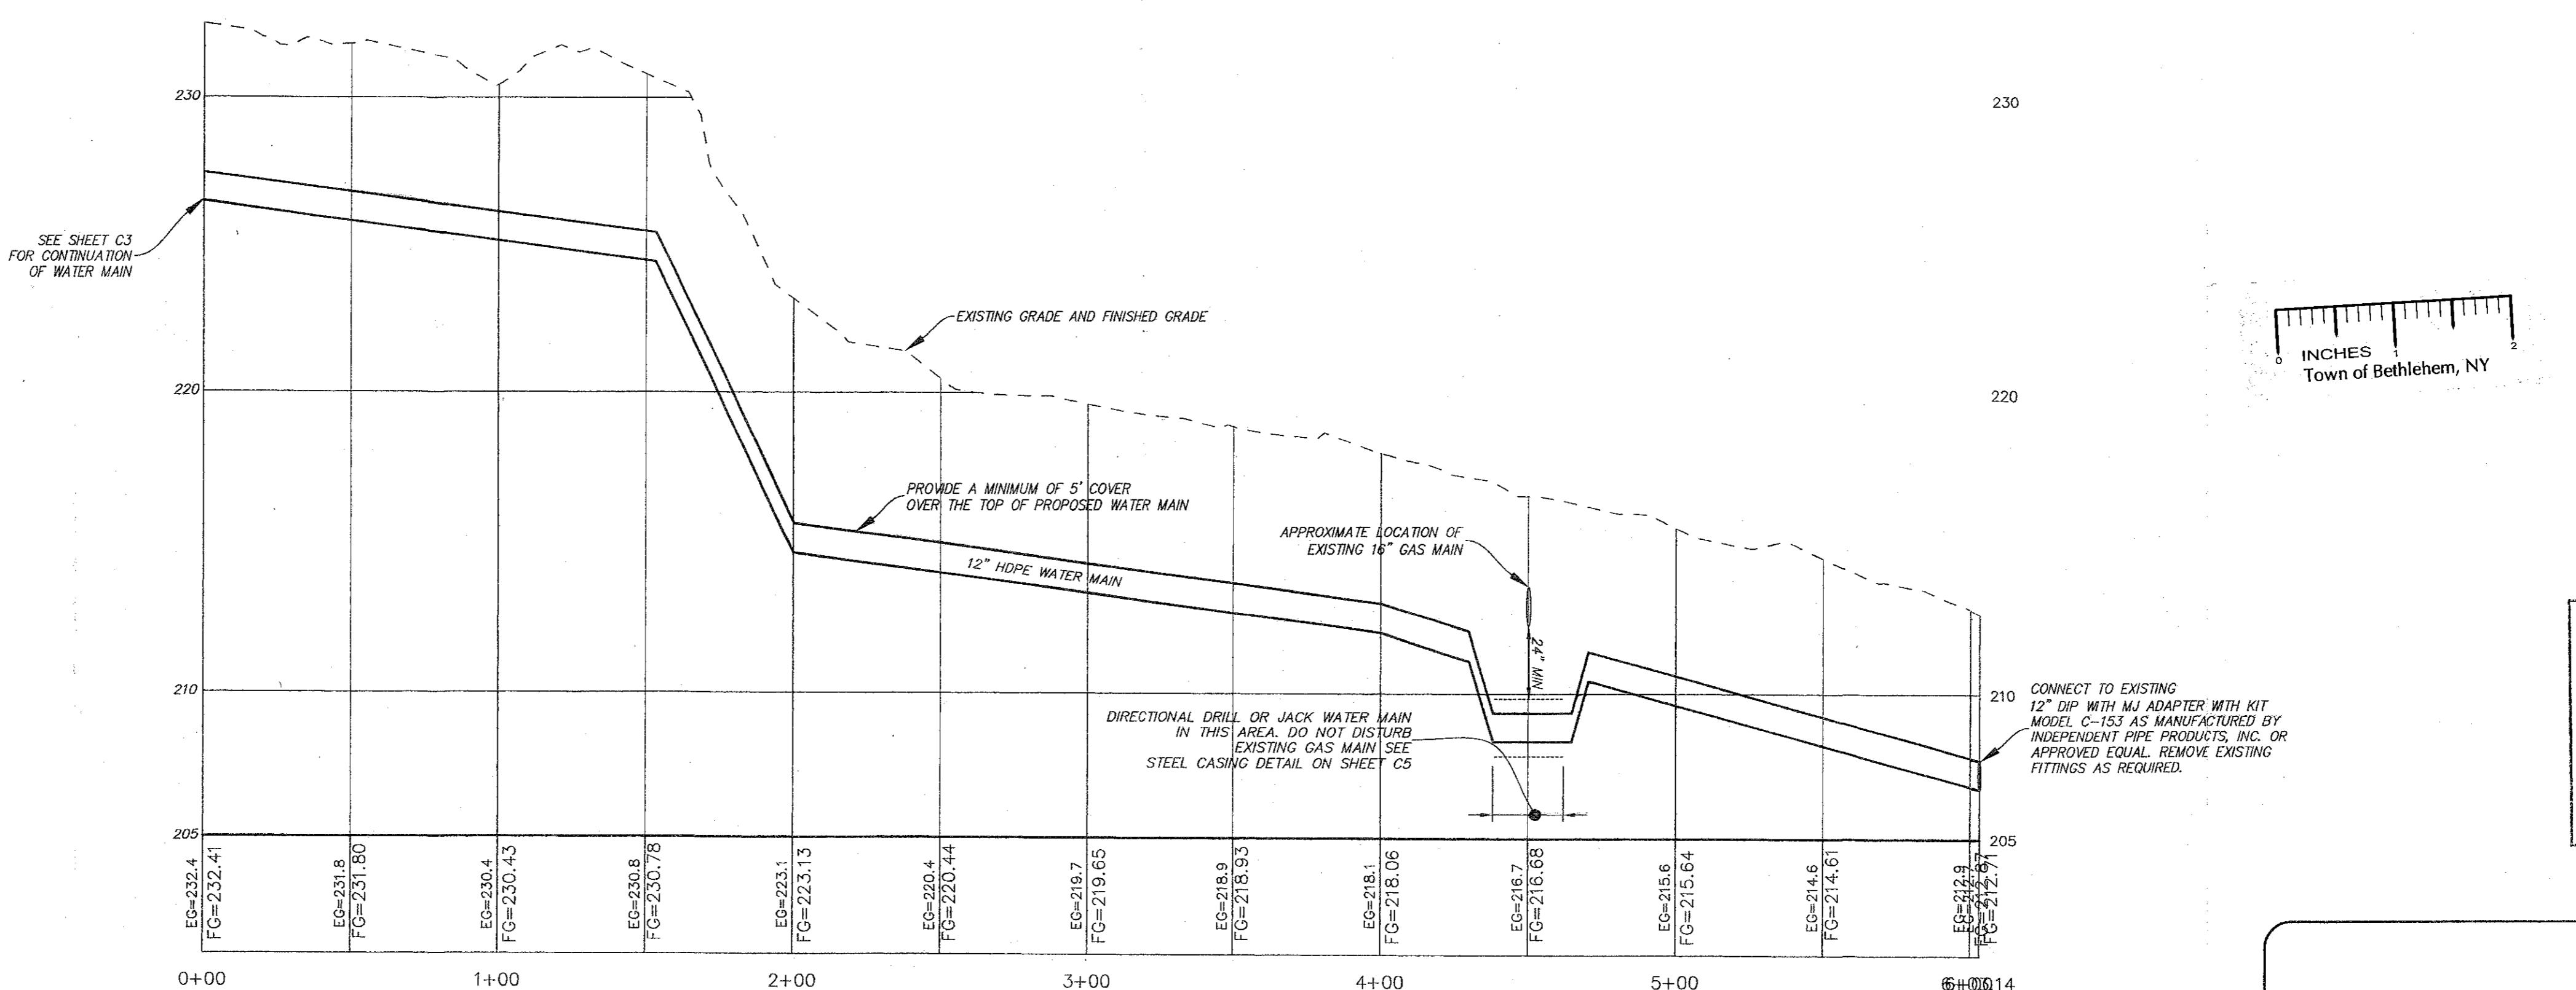
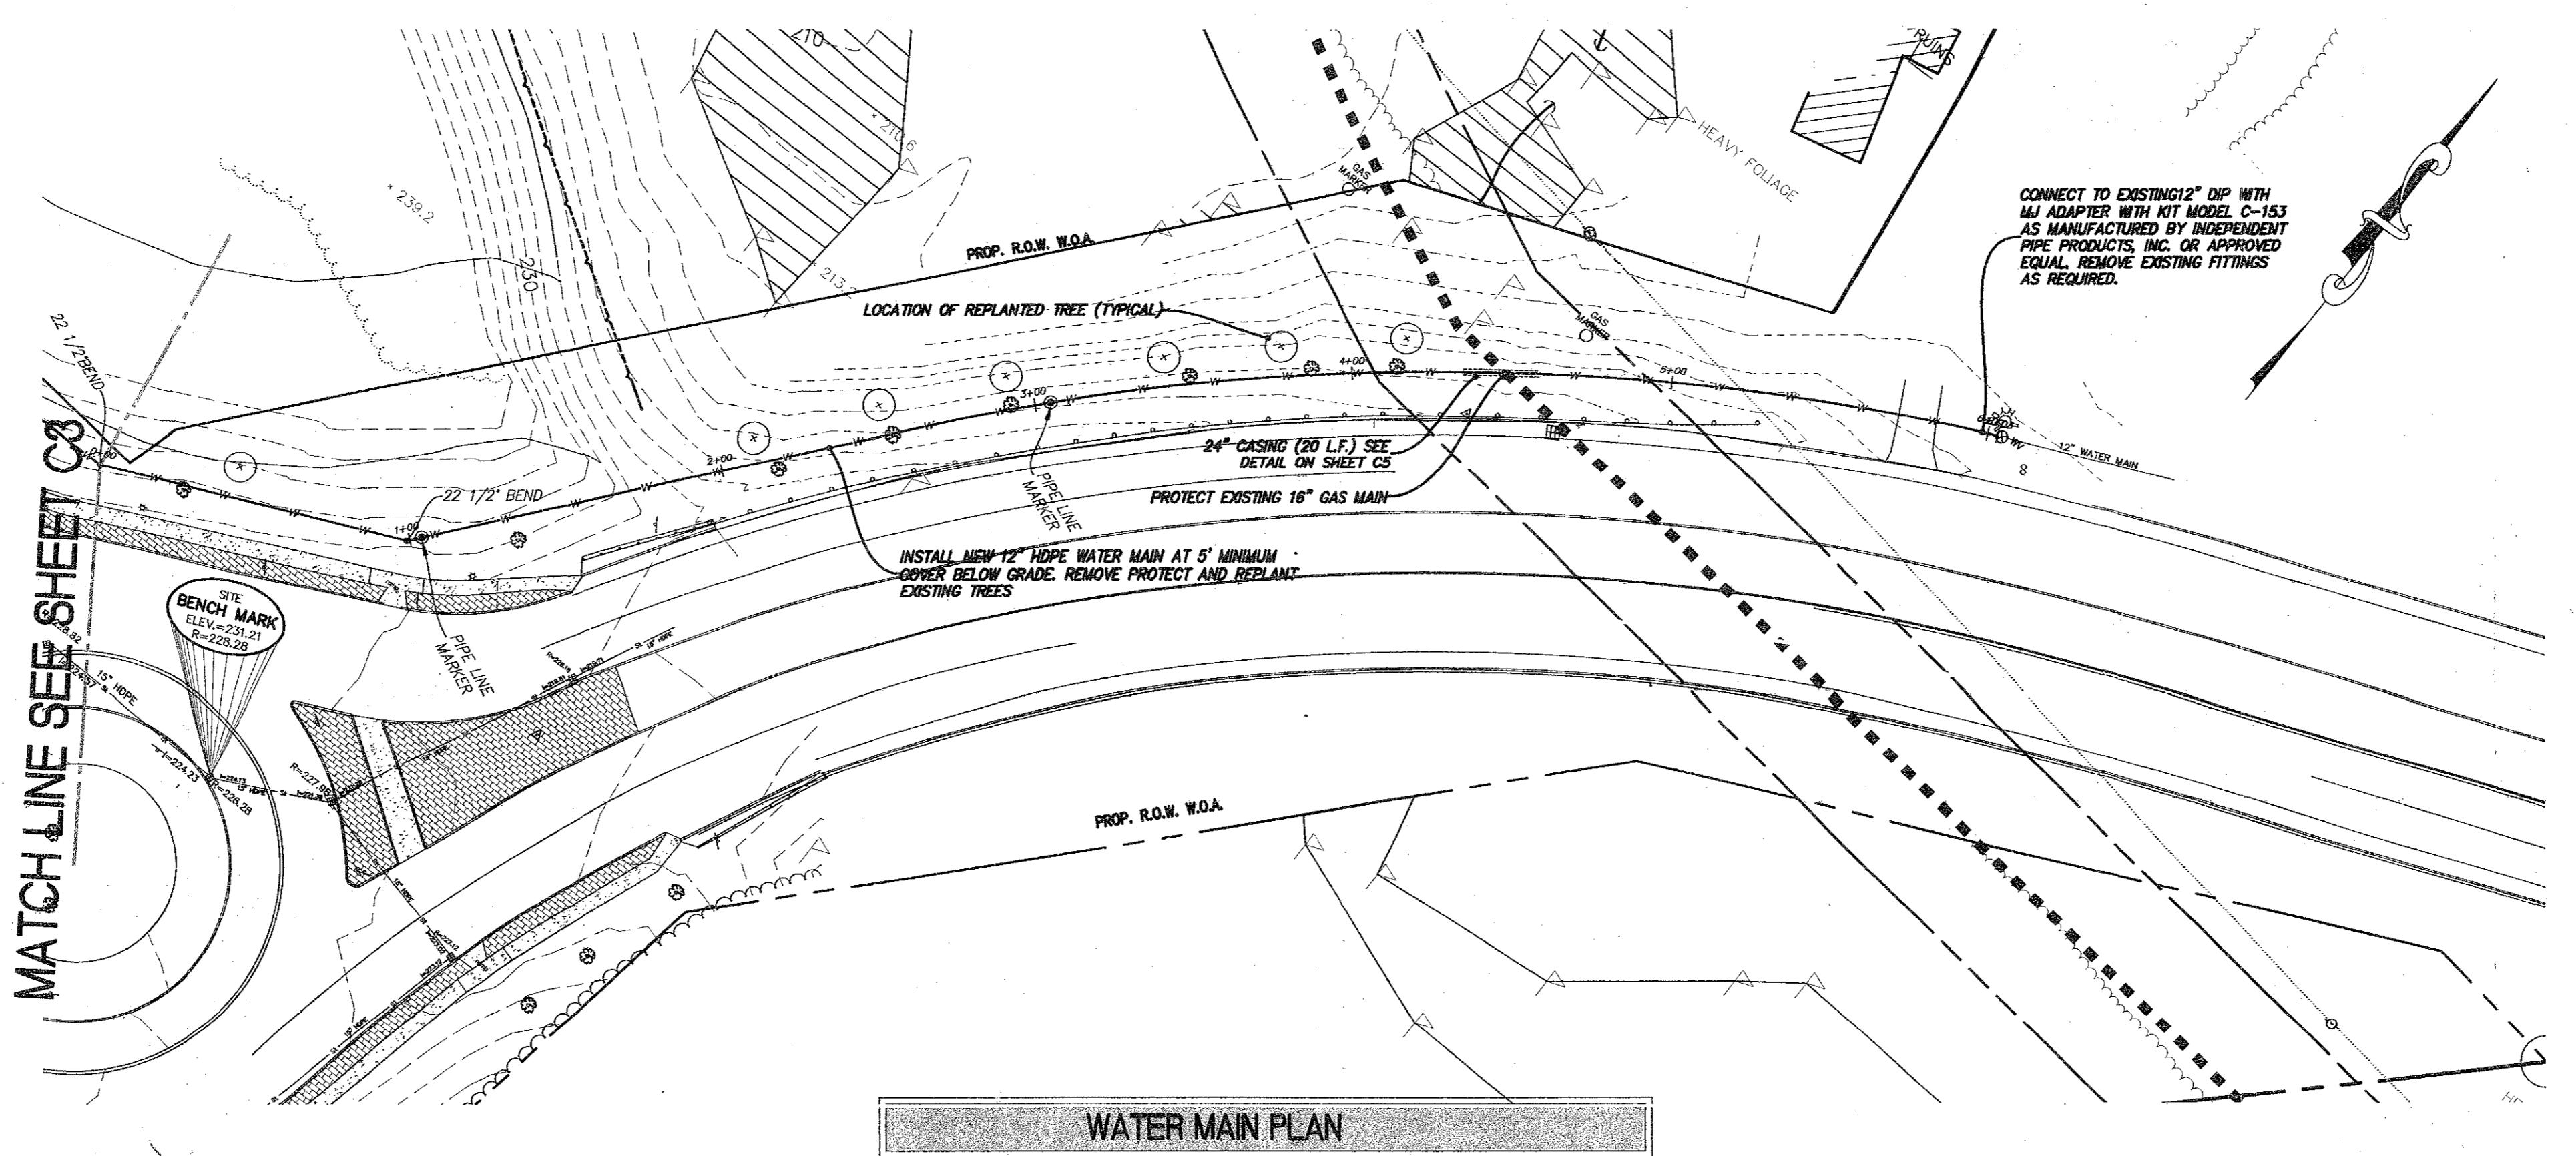


**HERSHBERG
&
HERSHBERG**

Consulting Engineers
and Land Surveyors

18 Locust Street
Albany, New York 12203

ALTERATION OF THIS
DOCUMENT EXCEPT BY A
LICENSED PROFESSIONAL
ENGINEER OR LAND
SURVEYOR, IS ILLEGAL

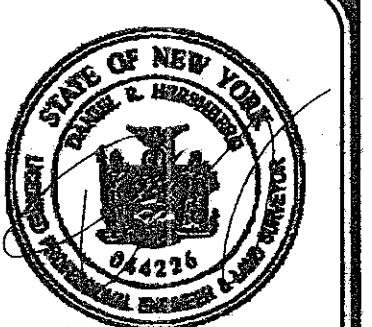

**PROPOSED WATER MAIN CONNECTION PLAN
VISTA TECHNOLOGY CAMPUS
TOWN OF BETHLEHEM
ALBANY COUNTY, STATE OF NEW YORK**

RECEIVED
AUG 12 2011
Town of Bethlehem
Planning Board

FILE: 070145-Phase A.dwg
DATE: 7/5/08
C13

SCALE: H1=40' V1=40' (By: VM)
FILE: 070145-Phase A.dwg
C13

RECEIVED
AUG 12 2011
Town of Bethlehem
Planning Board

C13