



MATCH LINE SEE SHEET C7

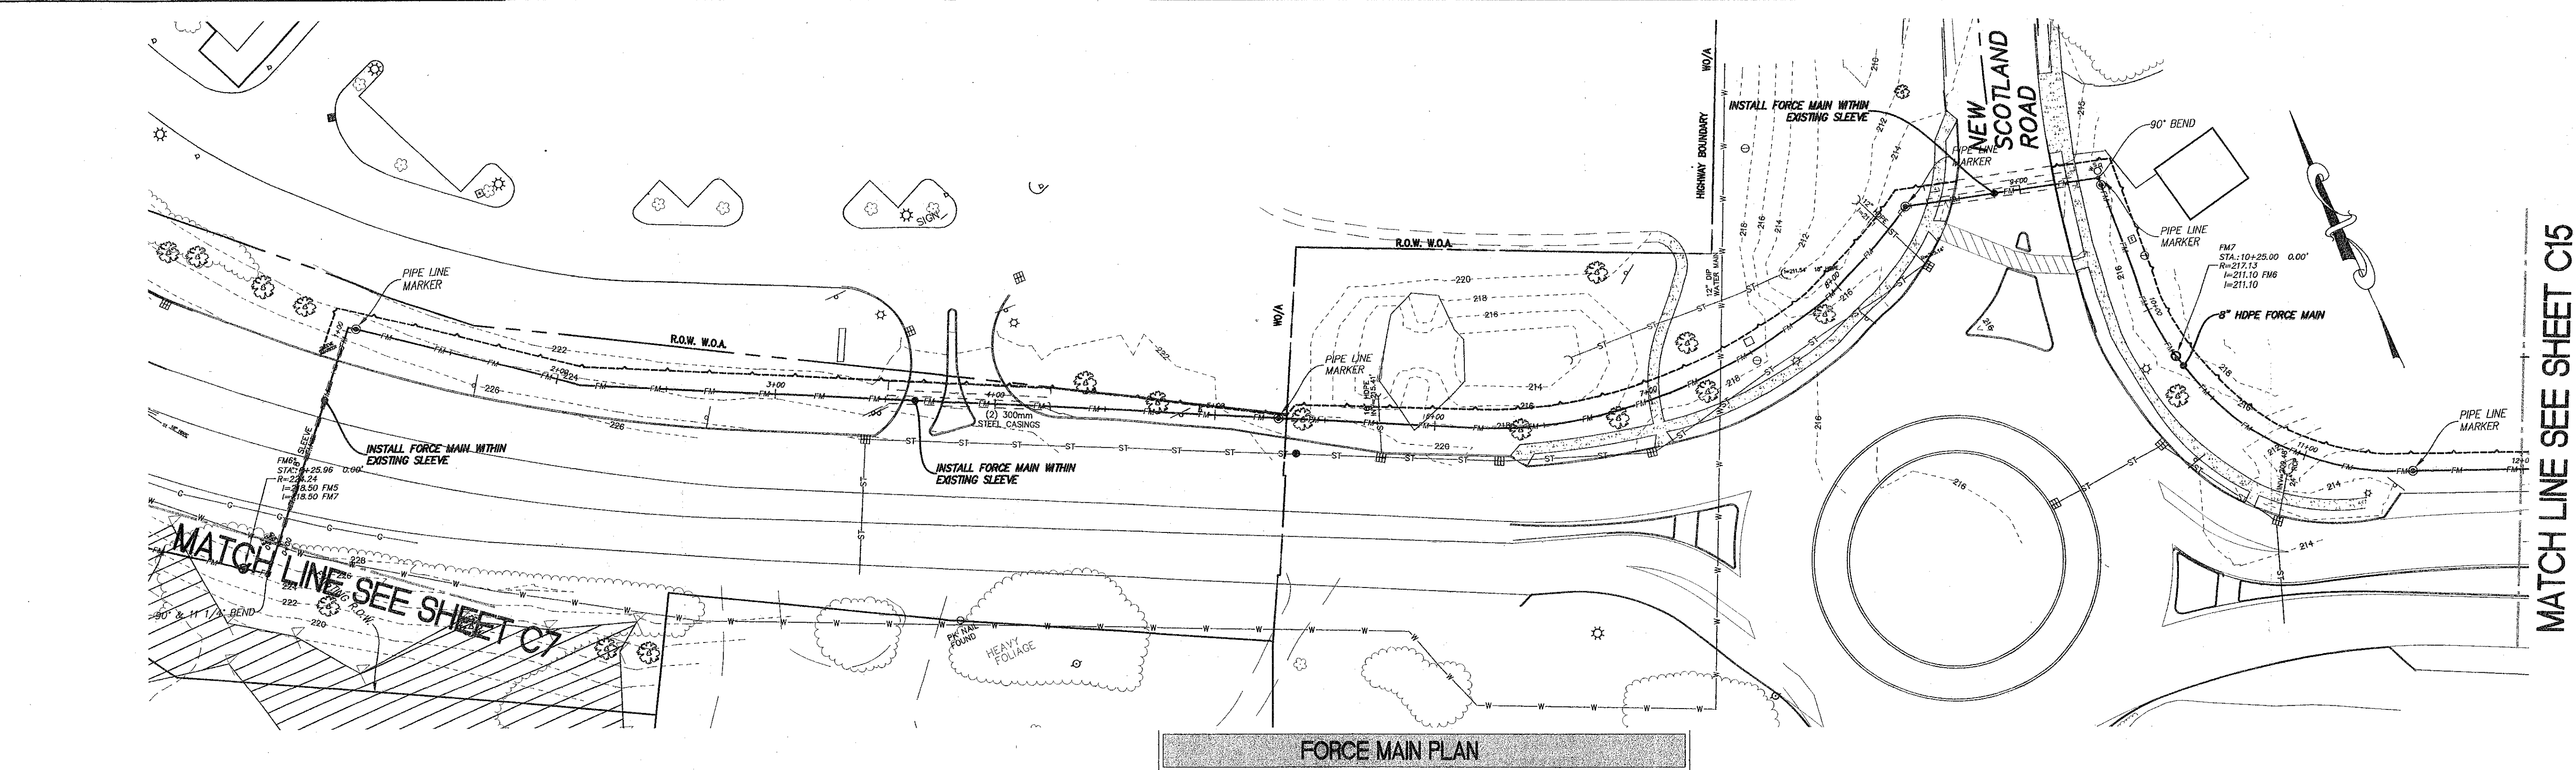


MATCH LINE SEE SHEET C15

FORCE MAIN PLAN


- NOTE:**
1. INSTALL PIPE LINE MARKERS IN ACCORDANCE WITH TOWN'S STANDARD SPECIFICATION FOR THE FORCE MAIN SHOWN HEREON.
 2. CONTRACTOR SHALL INSTALL BENDS ALONG FORCE MAINS NECESSARY TO MAINTAIN LOCATION OF UTILITY AS SHOWN ON THE PLAN.

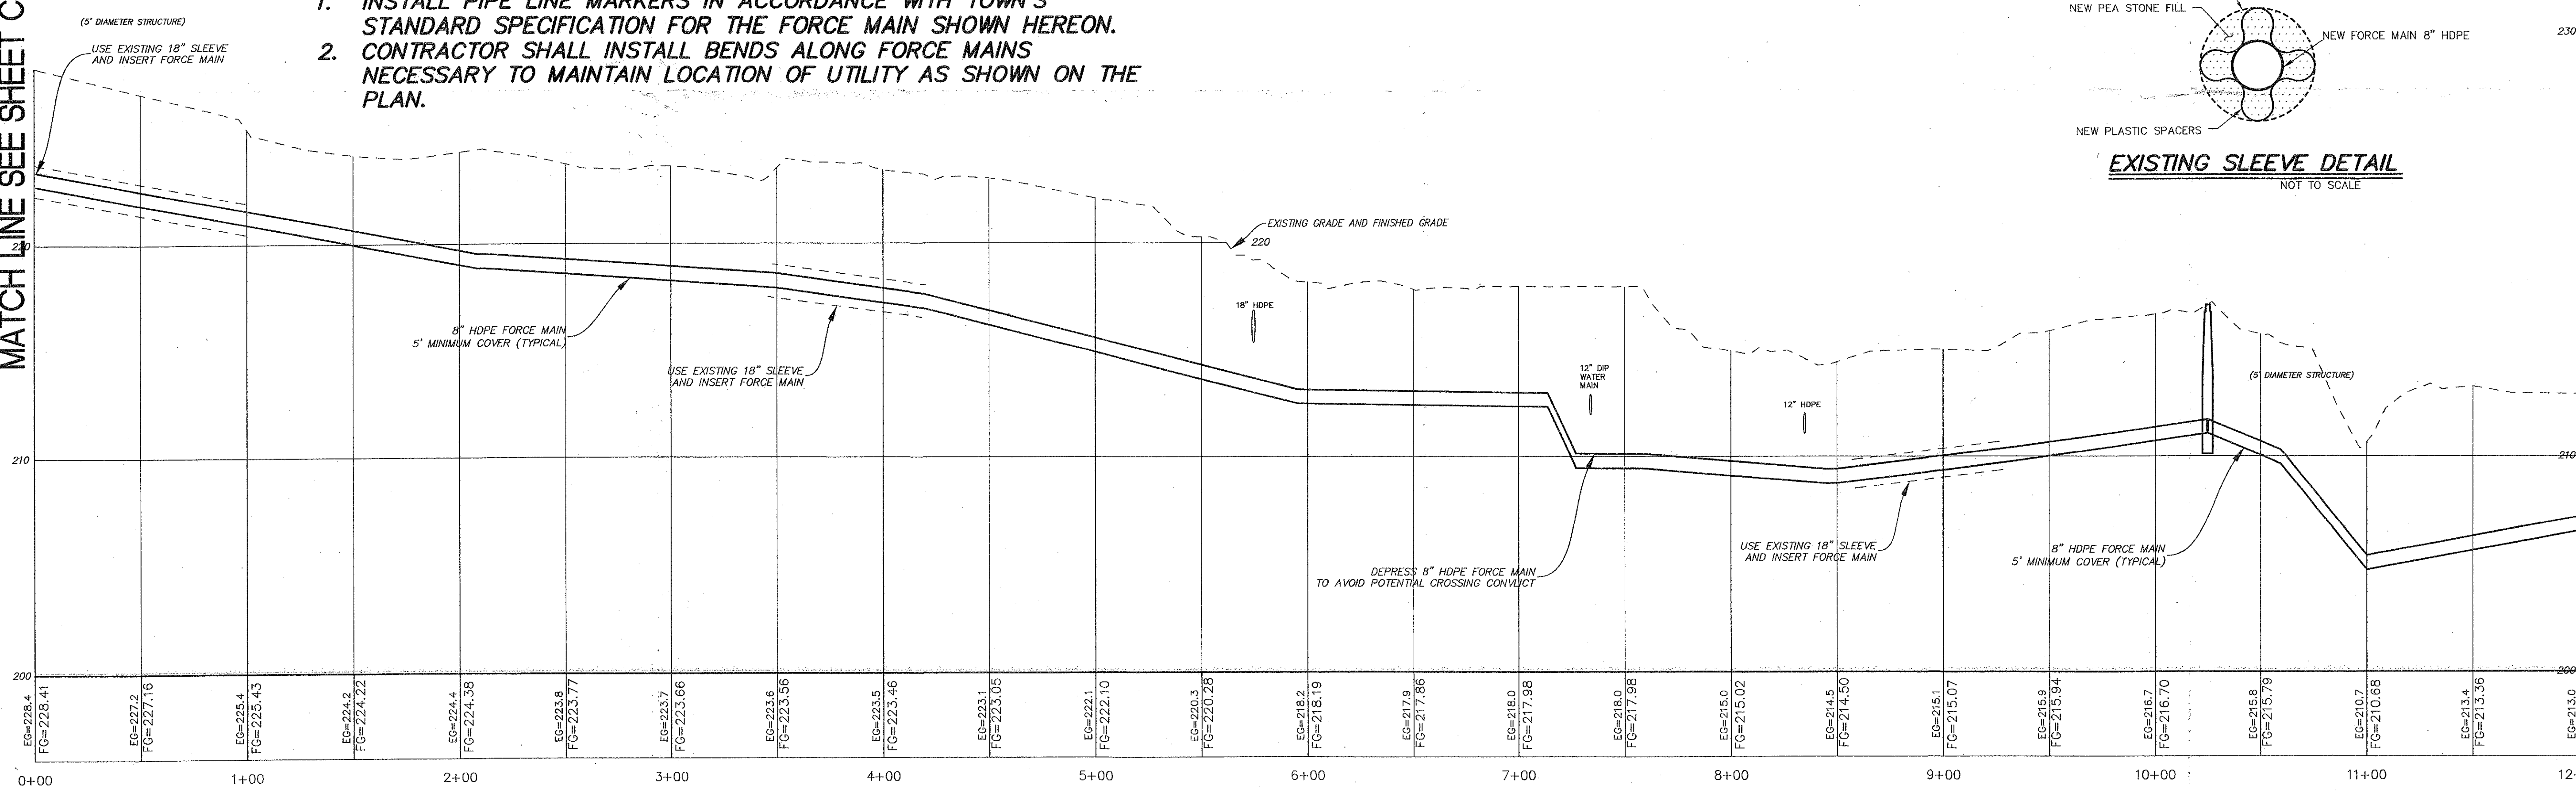

FORCE MAIN PROFILE

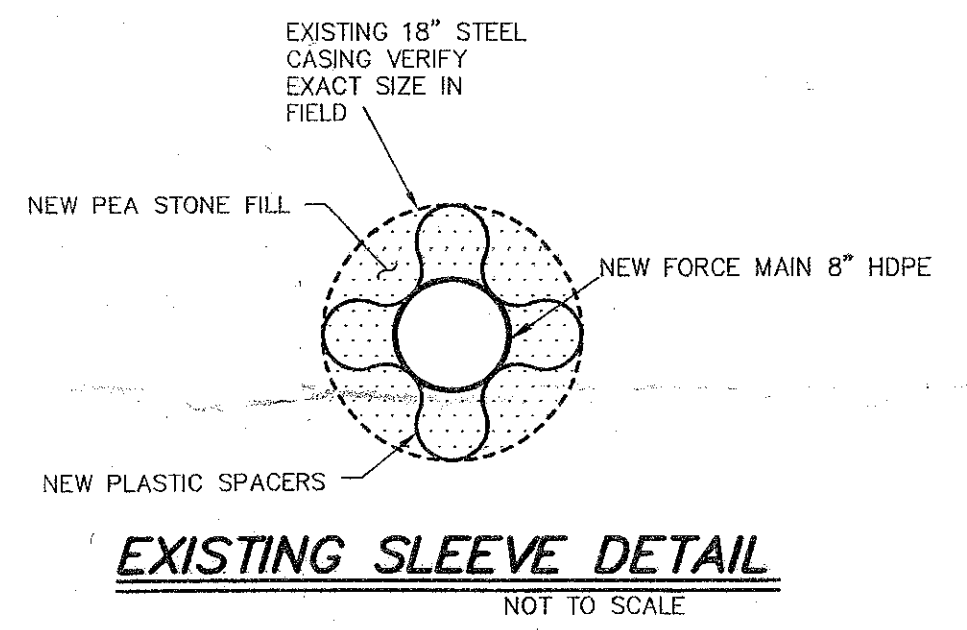

MATCH LINE SEE SHEET C15

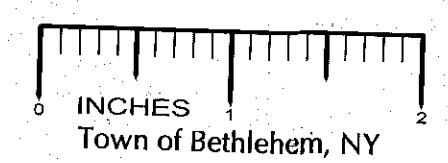

PLANNING BOARD
TOWN OF BETHLEHEM
ALBANY COUNTY, NEW YORK

This Site Plan Approved.


Maryanne Finner
Title: CHAIRMAN

Date: 8/22/2011 SPA 169

ALBANY COUNTY DEPARTMENT OF HEALTH APPROVAL


ALBANY COUNTY DEPARTMENT OF HEALTH
DIVISION OF ENVIRONMENTAL HEALTH SERVICES

By direction of the Commissioner of Health, these plans are hereby approved. See first sheet for date and signature.

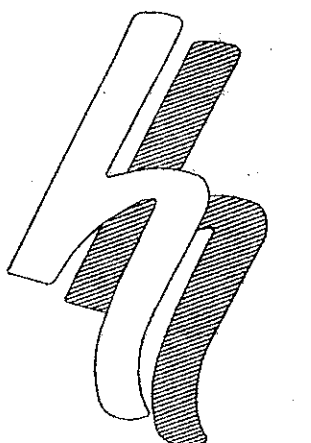

HERSHBERG & HERSHBERG
Consulting Engineers and Land Surveyors
18 Locust Street
Albany, New York 12203

DATE	REMARKS
11/12/08	GENERAL
11/28/08	GENERAL
3/30/09	TOWN COMMENTS SUBMISSION
6/8/09	TOWN COMMENTS RE-SUBMISSION
8/19/09	TOWN COMMENTS RE-SUBMISSION
2/8/10	TOWN COMMENTS RE-SUBMISSION

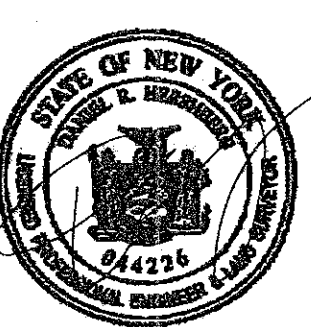

STATE OF NEW YORK
OFFICE OF THE ENGINEER
ALBANY COUNTY DEPARTMENT OF HEALTH

PROPOSED INFRASTRUCTURE - PHASE 1A
VISTA TECHNOLOGY CAMPUS
TOWN OF BETHLEHEM
ALBANY COUNTY, STATE OF NEW YORK

RECEIVED
AUG 1 2 2011
Town of Bethlehem
Planning Board

C14