


MATCH LINE SEE SHEET C14

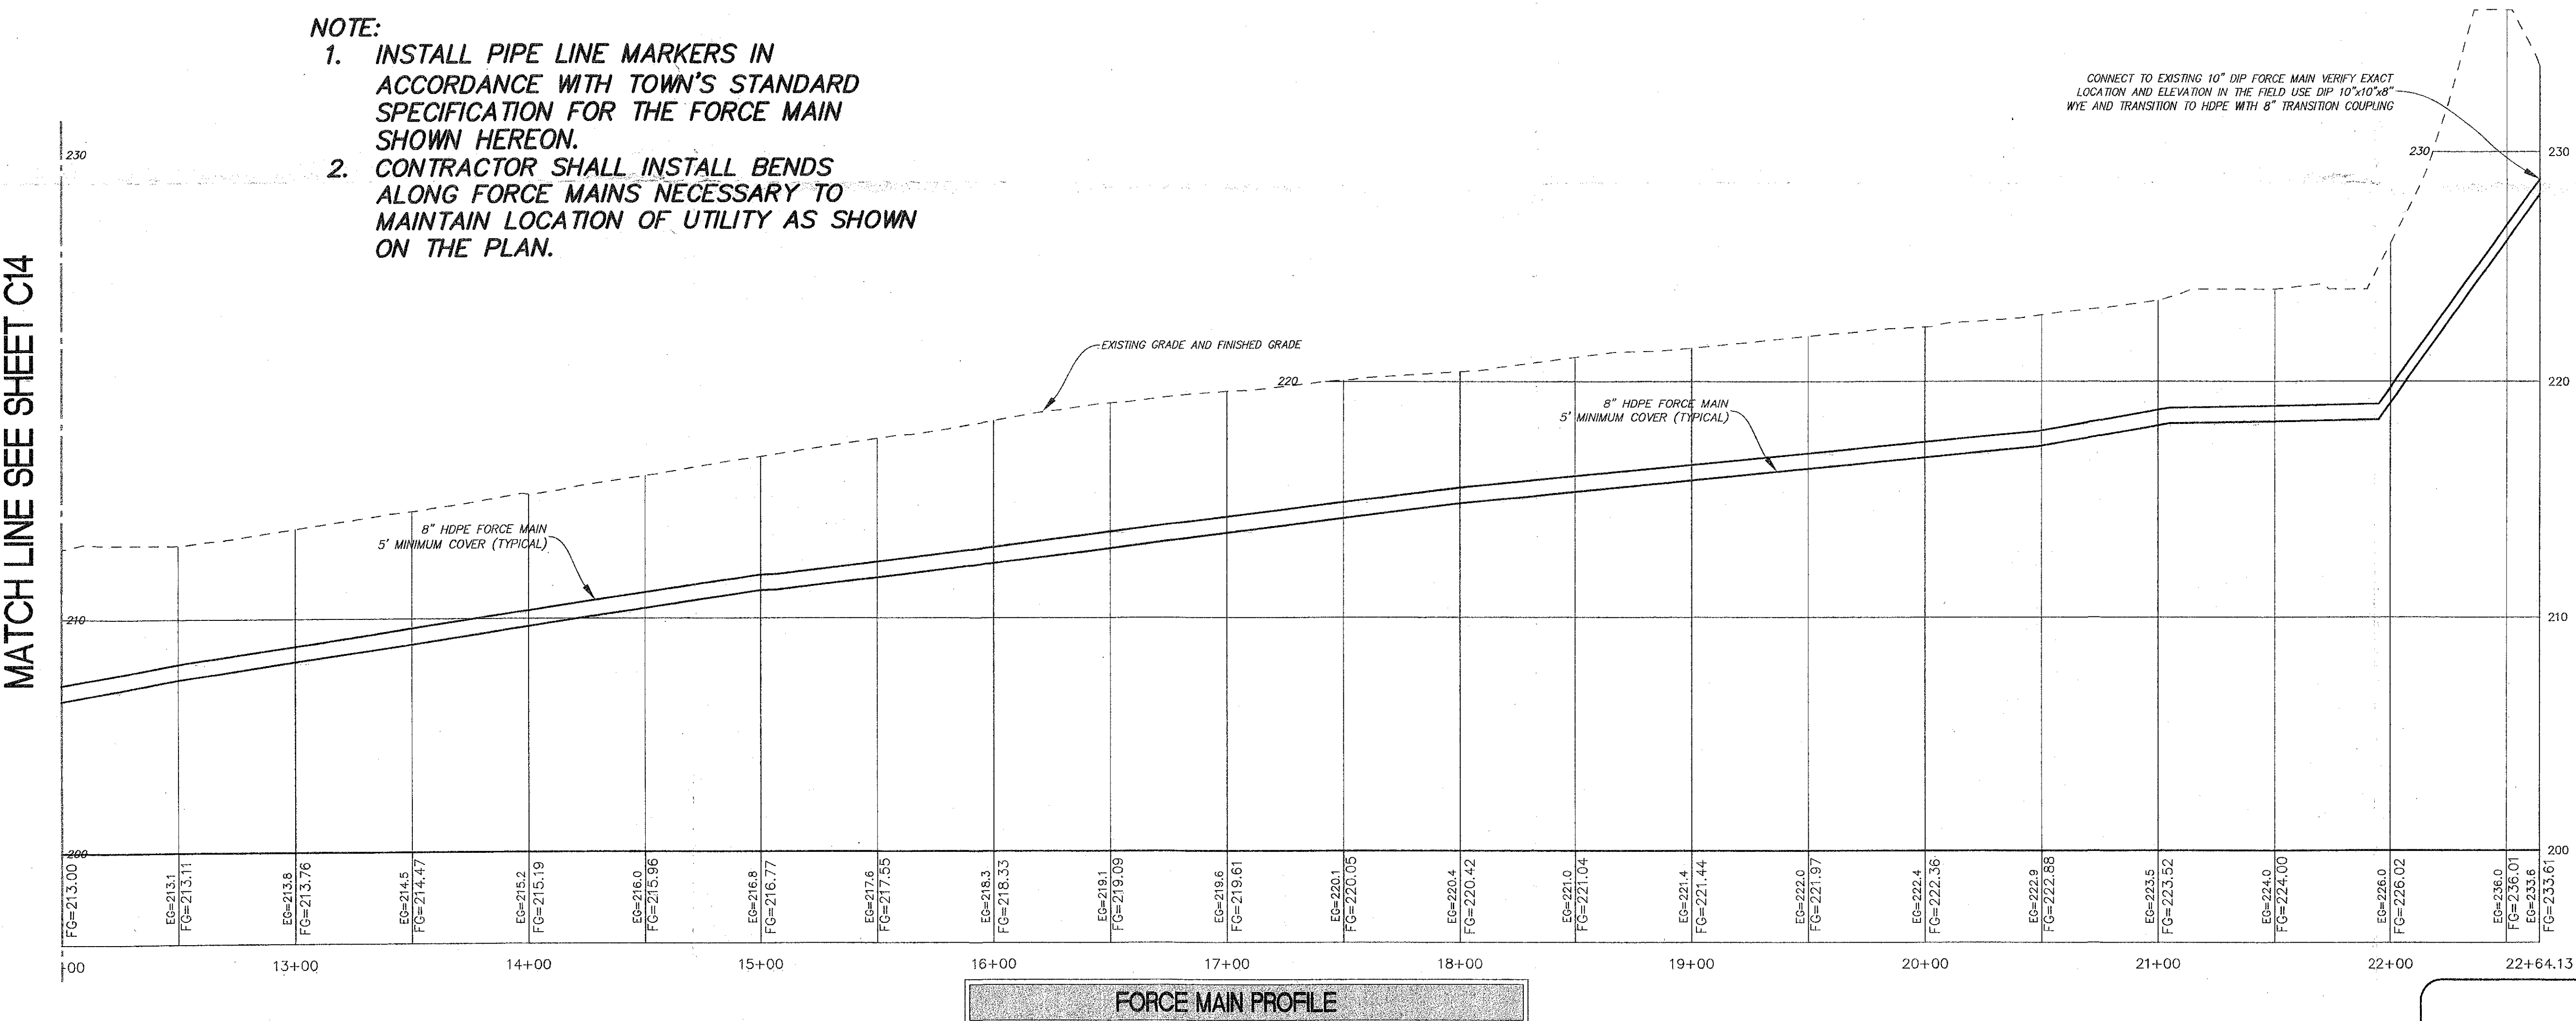

NOTE:

1. **INSTALL PIPE LINE MARKERS IN ACCORDANCE WITH TOWN'S STANDARD SPECIFICATION FOR THE FORCE MAIN SHOWN HEREON.**
2. **CONTRACTOR SHALL INSTALL BENDS ALONG FORCE MAINS NECESSARY TO MAINTAIN LOCATION OF UTILITY AS SHOWN ON THE PLAN.**

CONNECT TO EXISTING 10" DIP FORCE MAIN VERIFY EXACT
LOCATION AND ELEVATION IN THE FIELD USE DIP 10"x10"x8"
WYE AND TRANSITION TO HDPE WITH 8" TRANSITION COUPLING

PLANNING BOARD
TOWN OF BETHLEHEM
ALBANY COUNTY, NEW YORK

This Site Plan Approved. _____
George Finner


Title CHAIRMAN

Date 8/22/2011 SP1A169

ALBANY COUNTY DEPARTMENT OF HEALTH APPROVAL

ALBANY COUNTY DEPARTMENT OF HEALTH
DIVISION OF ENVIRONMENTAL HEALTH SERVICES


By direction of the Commissioner of Health, these
plans are hereby approved. See first sheet for
date and signature.

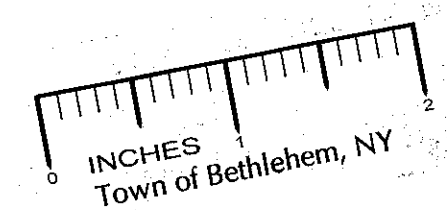

HERSHBERG
&
HERSHBERG

18 Locust Street
Albany, New York 12203

ALTERATION OF THIS
DOCUMENT EXCEPT BY A
LICENSED PROFESSIONAL
ENGINEER OR LAND
SURVEYOR, IS ILLEGAL

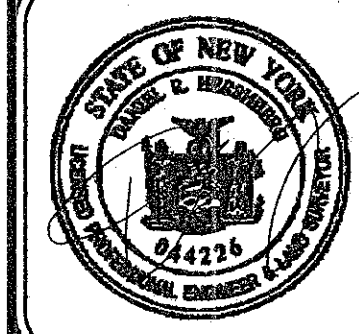

REVISIONS	REMARKS	DATE
	GENERAL	11/12/08
	GENERAL	11/26/08
	TOWN COMMENTS SUBMISSION	3/30/09
	TOWN COMMENTS RE-SUBMISSION	6/8/09
	TOWN COMMENTS RE-SUBMISSION	8/9/09
	TOWN COMMENTS RE-SUBMISSION	2/8/10

PROPOSED INFRASTRUCTURE – PHASE 1A
VISTA TECHNOLOGY CAMPUS
TOWN OF BETHLEHEM
ALBANY COUNTY, STATE OF NEW YORK

RECEIVED

AUG 12 2011

Town of Bethlehem
Planning Board

C15