


MATCH LINE SEE SHEET C14

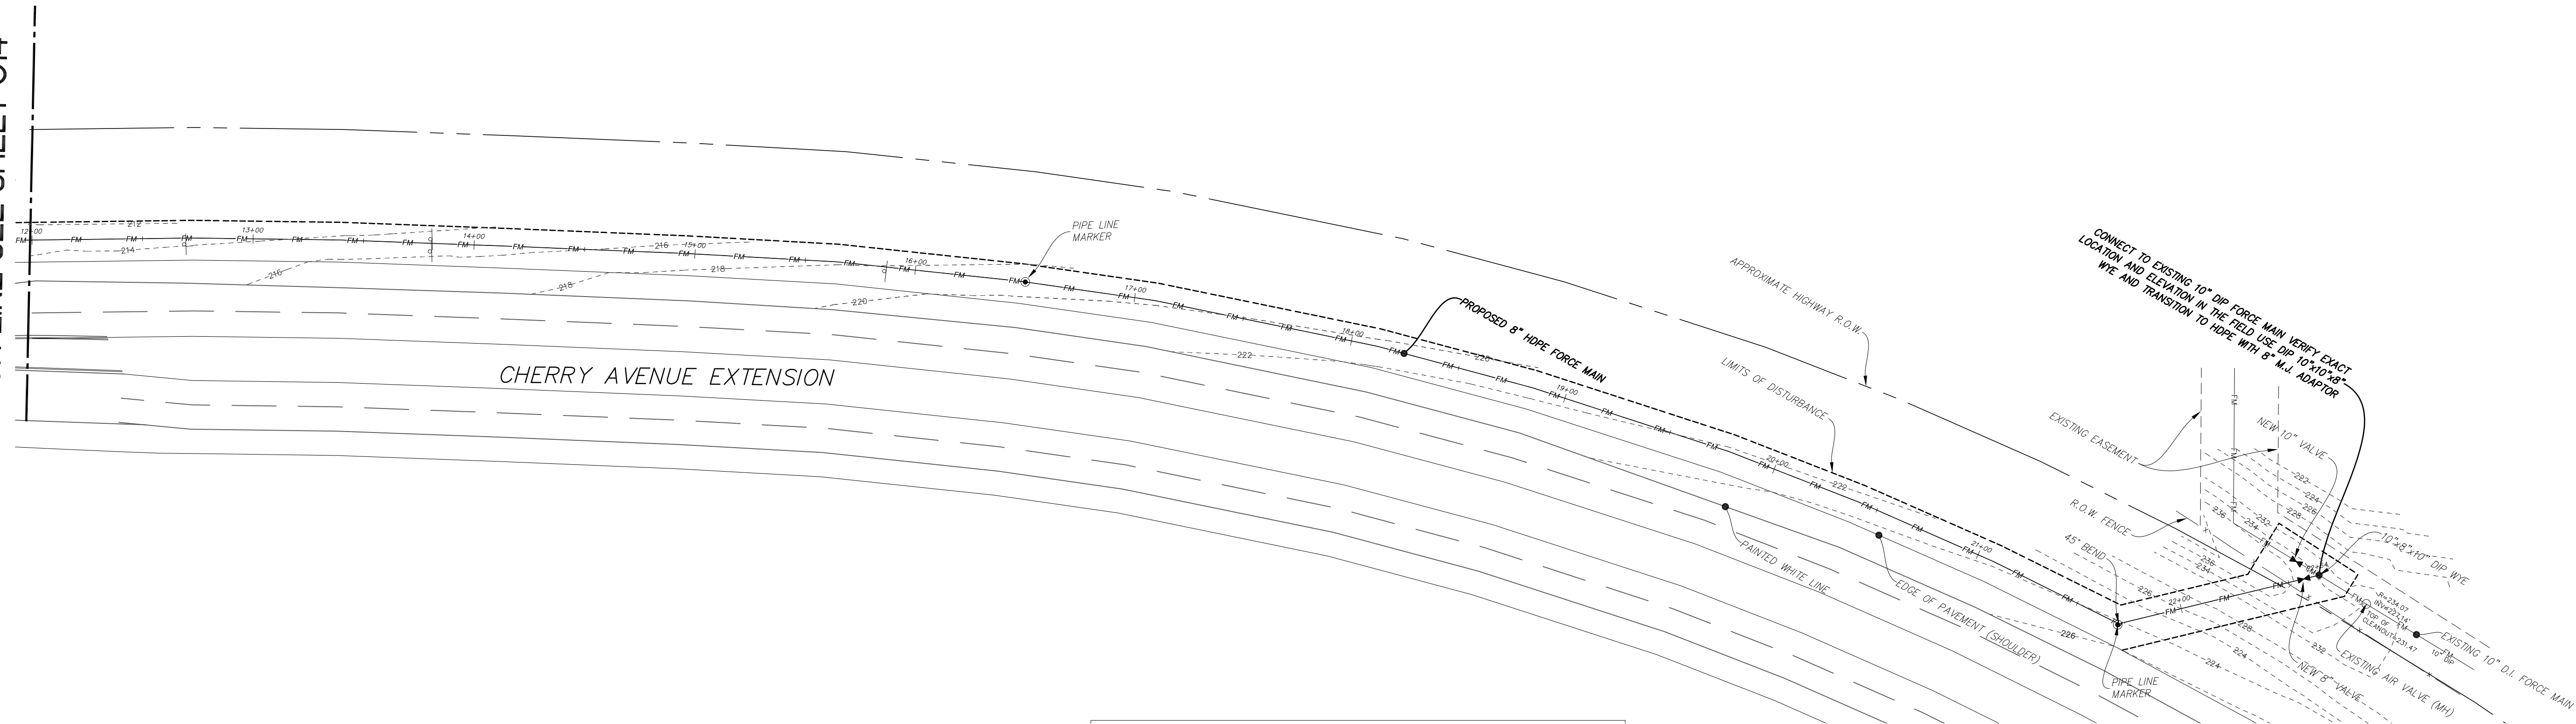

NOTE:

1. INSTALL PIPE LINE MARKERS IN ACCORDANCE WITH TOWN'S STANDARD SPECIFICATION FOR THE FORCE MAIN SHOWN HEREON.
2. CONTRACTOR SHALL INSTALL BENDS ALONG FORCE MAINS NECESSARY TO MAINTAIN LOCATION OF UTILITY AS SHOWN ON THE PLAN.