


SEED MIX FOR AREA OF SEASONAL INUNDATION		
PERCENTAGE BY WEIGHT	BOTANICAL NAME	COMMON NAME
20.0	<i>Carex vulpinoidea</i>	Fox Sedge
20.0	<i>Polygonum pensylvanicum</i>	Pennsylvania Smartweed
15.0	<i>Panicum virgatum</i>	Switchgrass
10.0	<i>Scirpus cyperinus</i>	Woolgrass
5.0	<i>Junus effusus</i>	Soft Rush
5.0	<i>Glyceria striata</i>	Fowl Mannagrass
5.0	<i>Eupatorium fistulosum</i>	Joe Pye Weed
5.0	<i>Iris versicolor</i>	Blue Flag
4.0	<i>Scirpus acutus</i>	Hard Stem Bulrush
4.0	<i>Leersia oryzoides</i>	Rice Cutgrass
4.0	<i>Zizania aquatica</i>	Wild Rice
3.0	<i>Scirpus pungens</i>	Common Three square

Seed at 25 Lbs. Per Acre, Mutch with finger mulch and organic topdicker

NOTE:
1) PLANTS ABOVE MUST BE PLANTED WITHIN 6" OF THE PERMANENT POOL
ELEVATION OF 176.5

SLOPES 1' VERTICAL TO 3' HORIZONTAL OR GREATER & ALL DETENTION BASINS--55% CLEMTINE TALL FESCUE, 15% NASSAU KENTUCKY BLUEGRASS, 10% PALMER PERENNIAL RYEGRASS, 10% SABRE OR LASER PUA TRIVIALIS, 5% STREAKER REDTOP, 5% REED CANARYGRASS APPLIED AT A RATE OF 5g/1000 SQ. FT.


ALL OTHER AREAS--60% NASSAU KENTUCKY BLUEGRASS, 20% JAMESTOWN CHEWING FESCUE 20% PALMER PERENNIAL RYEGRASS APPLIED AT A RATE OF 4g/1000 SQ. FT.

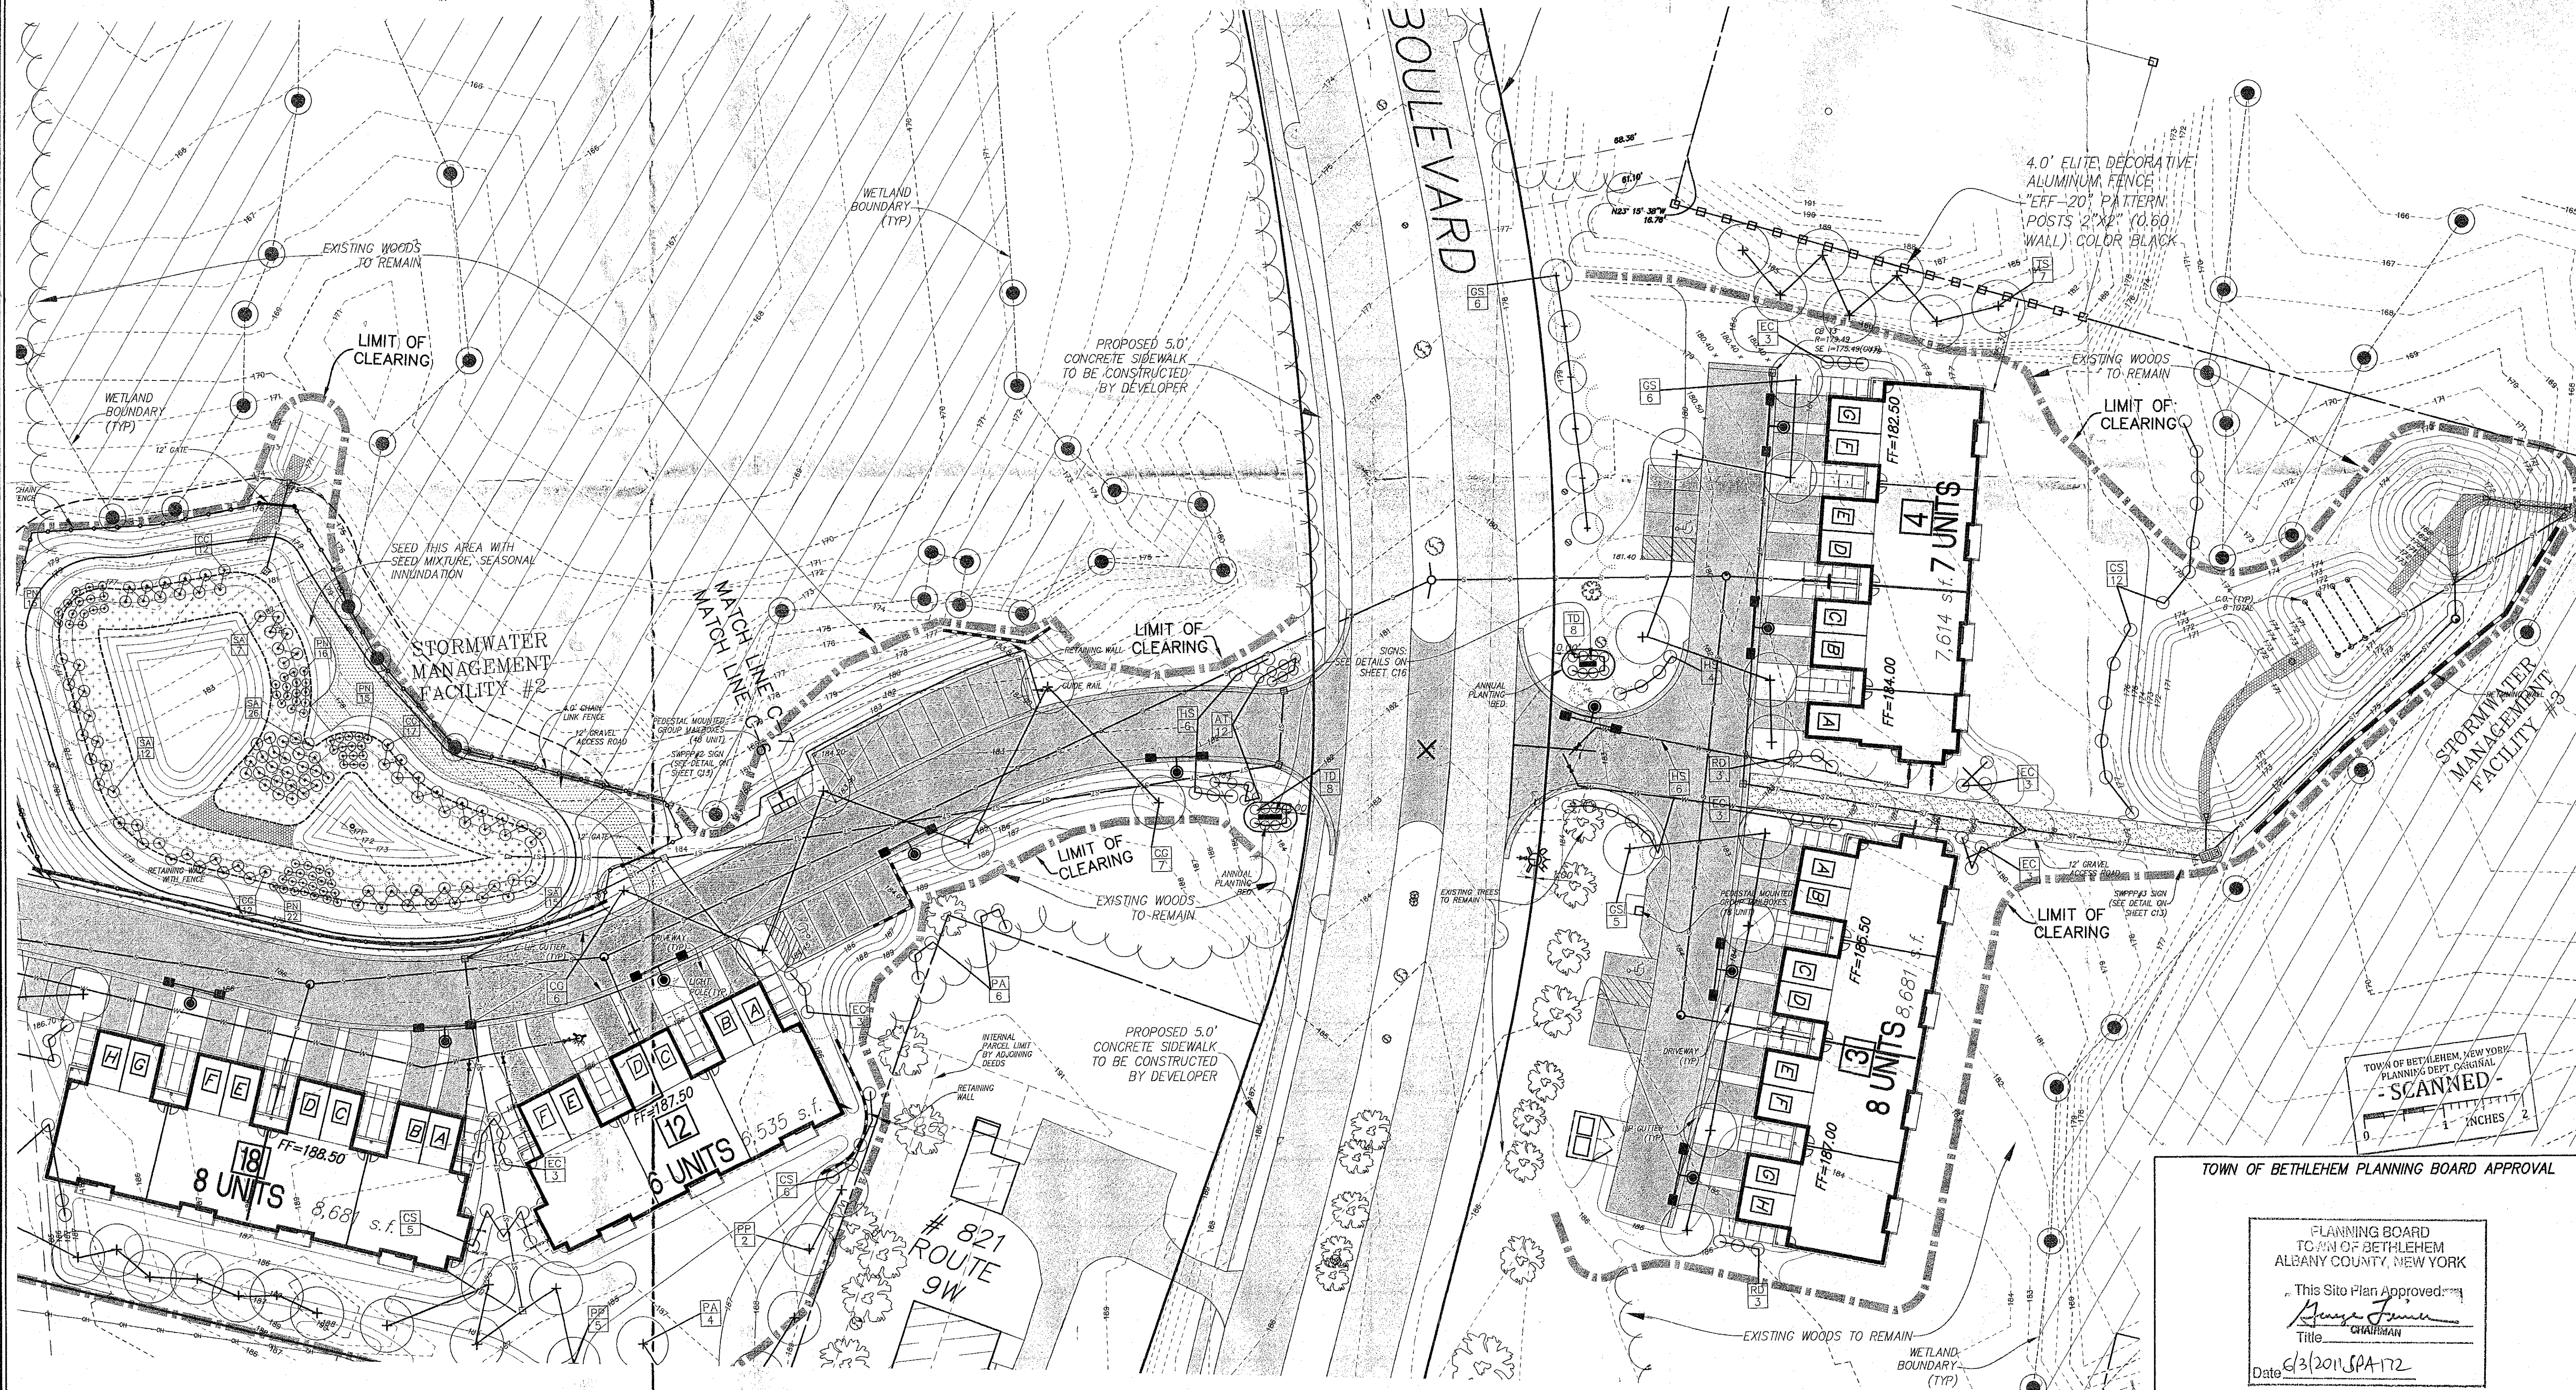

HERSHBERG
&
HERSHBERG

18 Locust Street
Albany, New York 1220

ALTERATION OF THIS
DOCUMENT EXCEPT BY A
LICENSED PROFESSIONAL
ENGINEER OR LAND
SURVEYOR, IS ILLEGAL

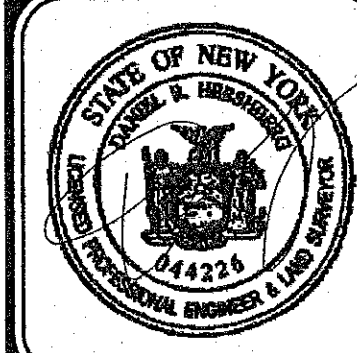

REVISIONS	REMARKS	DATE
	SIDEWALK ADDED	2/4/11
	COMMENT LETTER (2/8/11)	1/3/11
	COMMENT LETTER (3/18/11)	3/26/11
	GENERAL REVISION	4/20/11
	COMMENTS/FLOOR PLAN	5/11/11
	FLOOR PLAN	5/12/11

**PROPOSED APARTMENT COMPLEX
LANDSCAPING PLAN #2
HAGUE BLVD. & ROUTE 9W
TOWN OF BETHLEHEM
ALBANY COUNTY, NY**

RECEIVED

JUN 01 2011
Town of Bethlehem
Planning Board

WORKING COPY

C-7