
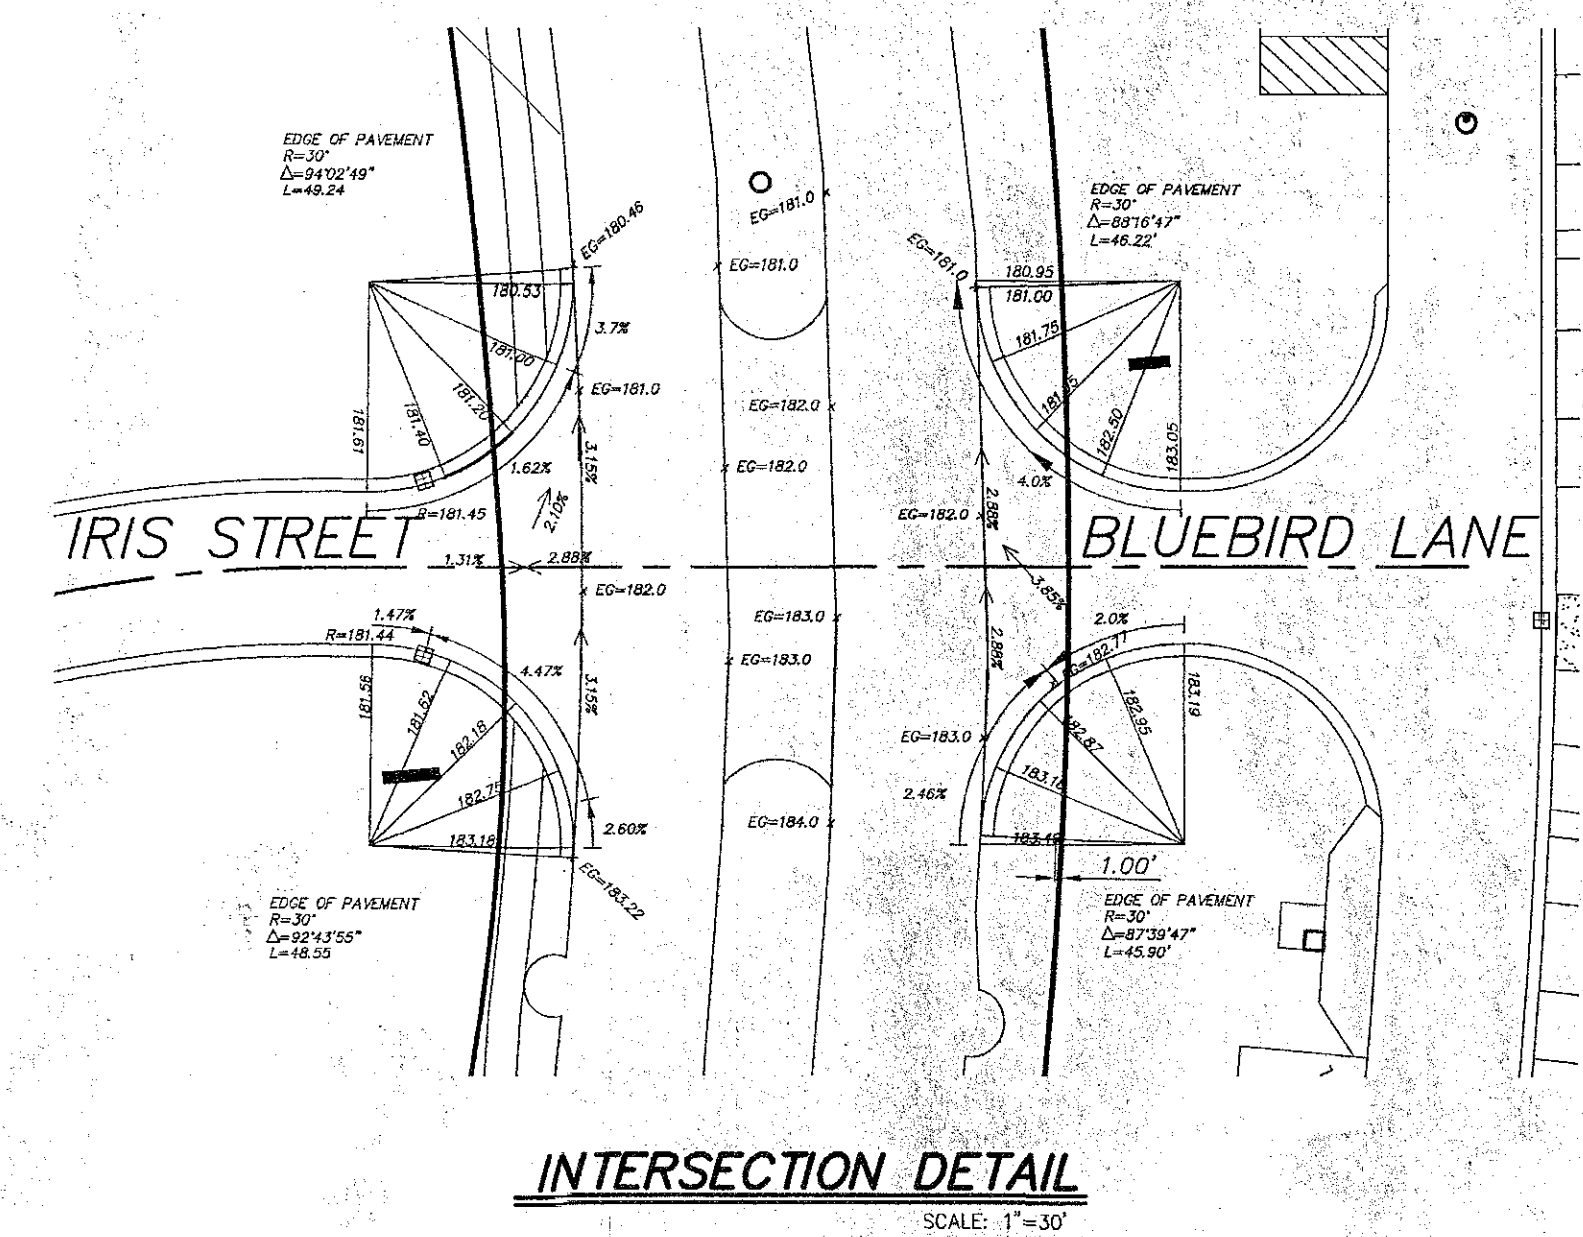
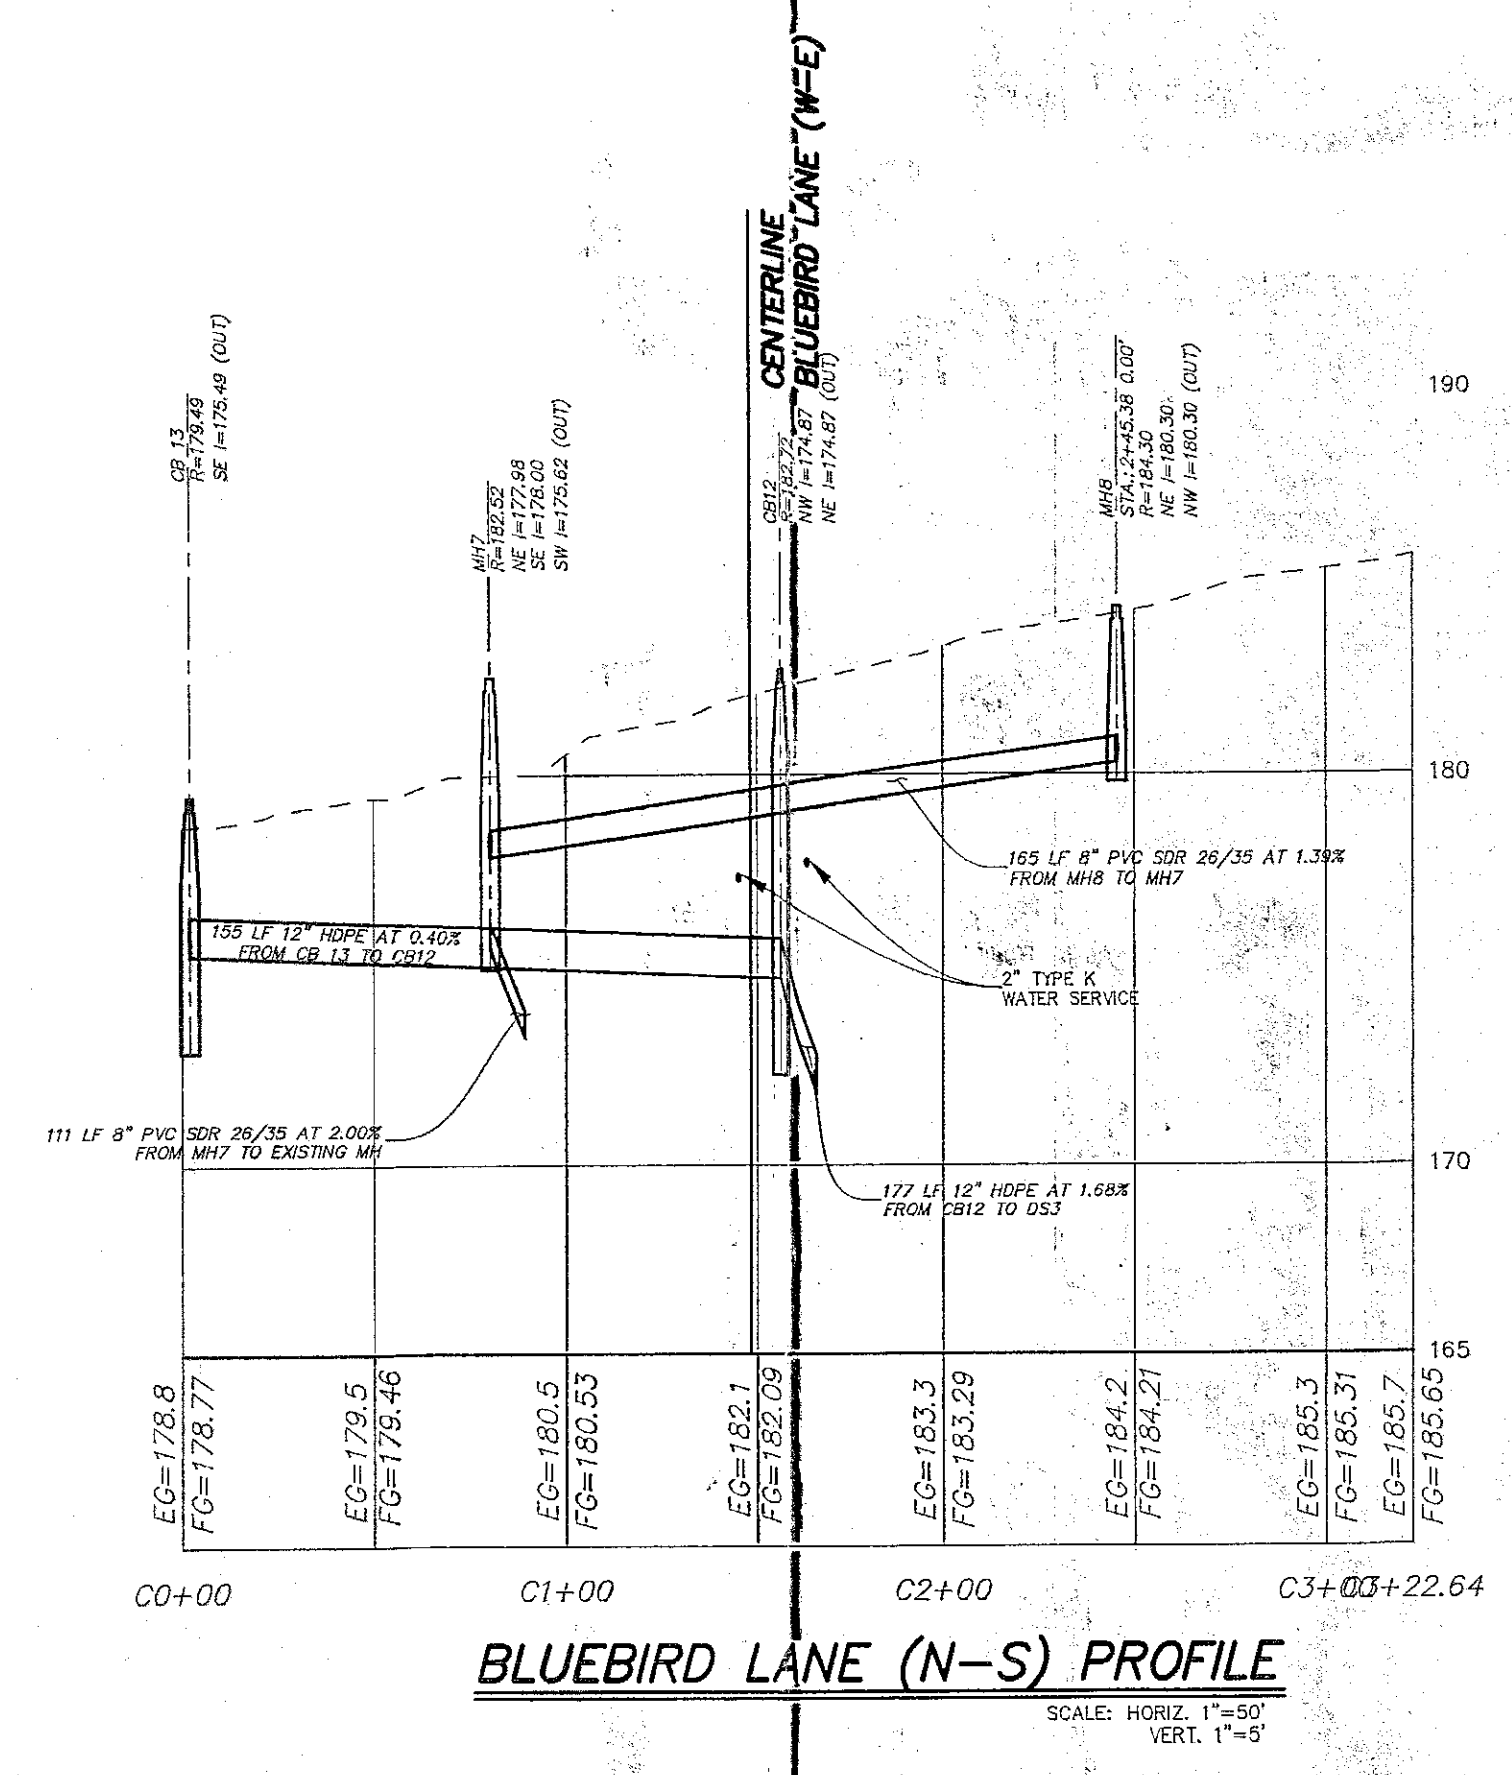


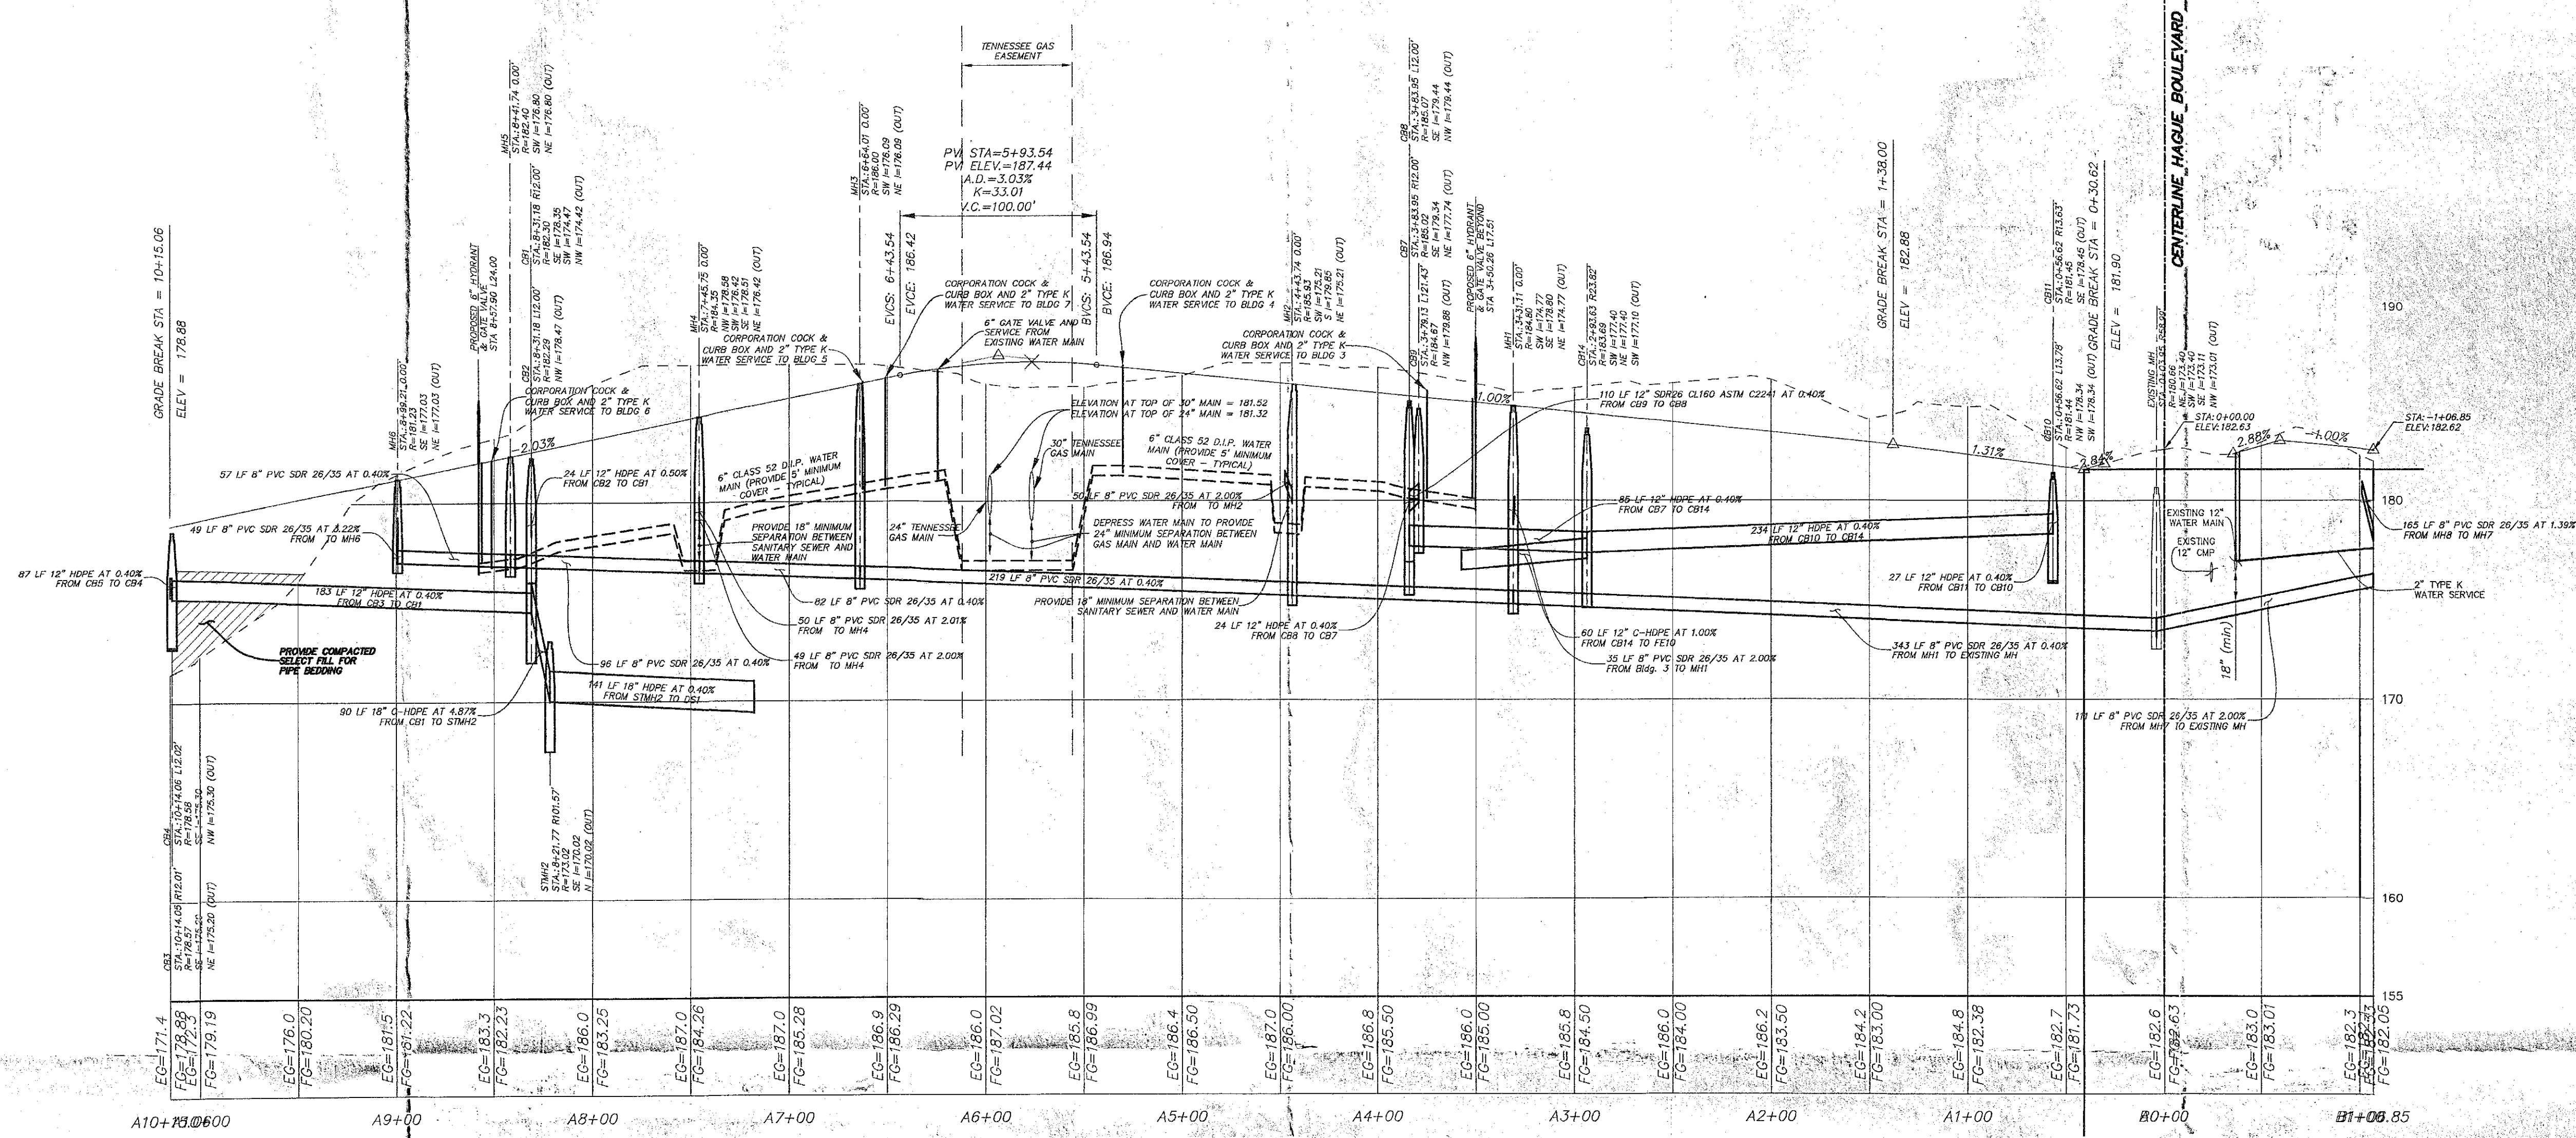

TOWN OF BETHLEHEM PLANNING BOARD APPROVAL

PLANNING BOARD
TOWN OF BETHLEHEM
ALBANY COUNTY, NEW YORK

This Site Plan Approved:
George Finner
Title: CHAIRMAN
Date: 6/3/2011 SPA172

PROPOSED APARTMENT COMPLEX
ROADWAY PROFILES
HAGUE BLVD. & ROUTE 9W
TOWN OF BETHLEHEM
ALBANY COUNTY, NY

RECEIVED
JUN 01 2011
Town of Bethlehem
Planning Board

FILE COPY

HERSHBERG & HERSHBERG
Consulting Engineers and Land Surveyors
18 Locust Street
Albany, New York 12203

ALTERATION OF THIS DOCUMENT EXCEPT BY A LICENSED PROFESSIONAL ENGINEER OR LAND SURVEYOR, IS ILLEGAL.

STATE OF NEW YORK
JAMES E. HERSHBERG
Professional Engineer License No. 244216

REVISIONS	DATE	REMARKS
1	3/1/11	COMMENT LETTER (2/8/11)
2	3/28/11	COMMENT LETTER (3/18/11)
3	4/20/11	GENERAL REVISIONS
4	4/26/11	INTERSECTION DETAIL
5	5/11/11	COMMENTS/FLOOR PLAN
6	5/12/11	FLOOR PLAN/GAS EASEMENT