




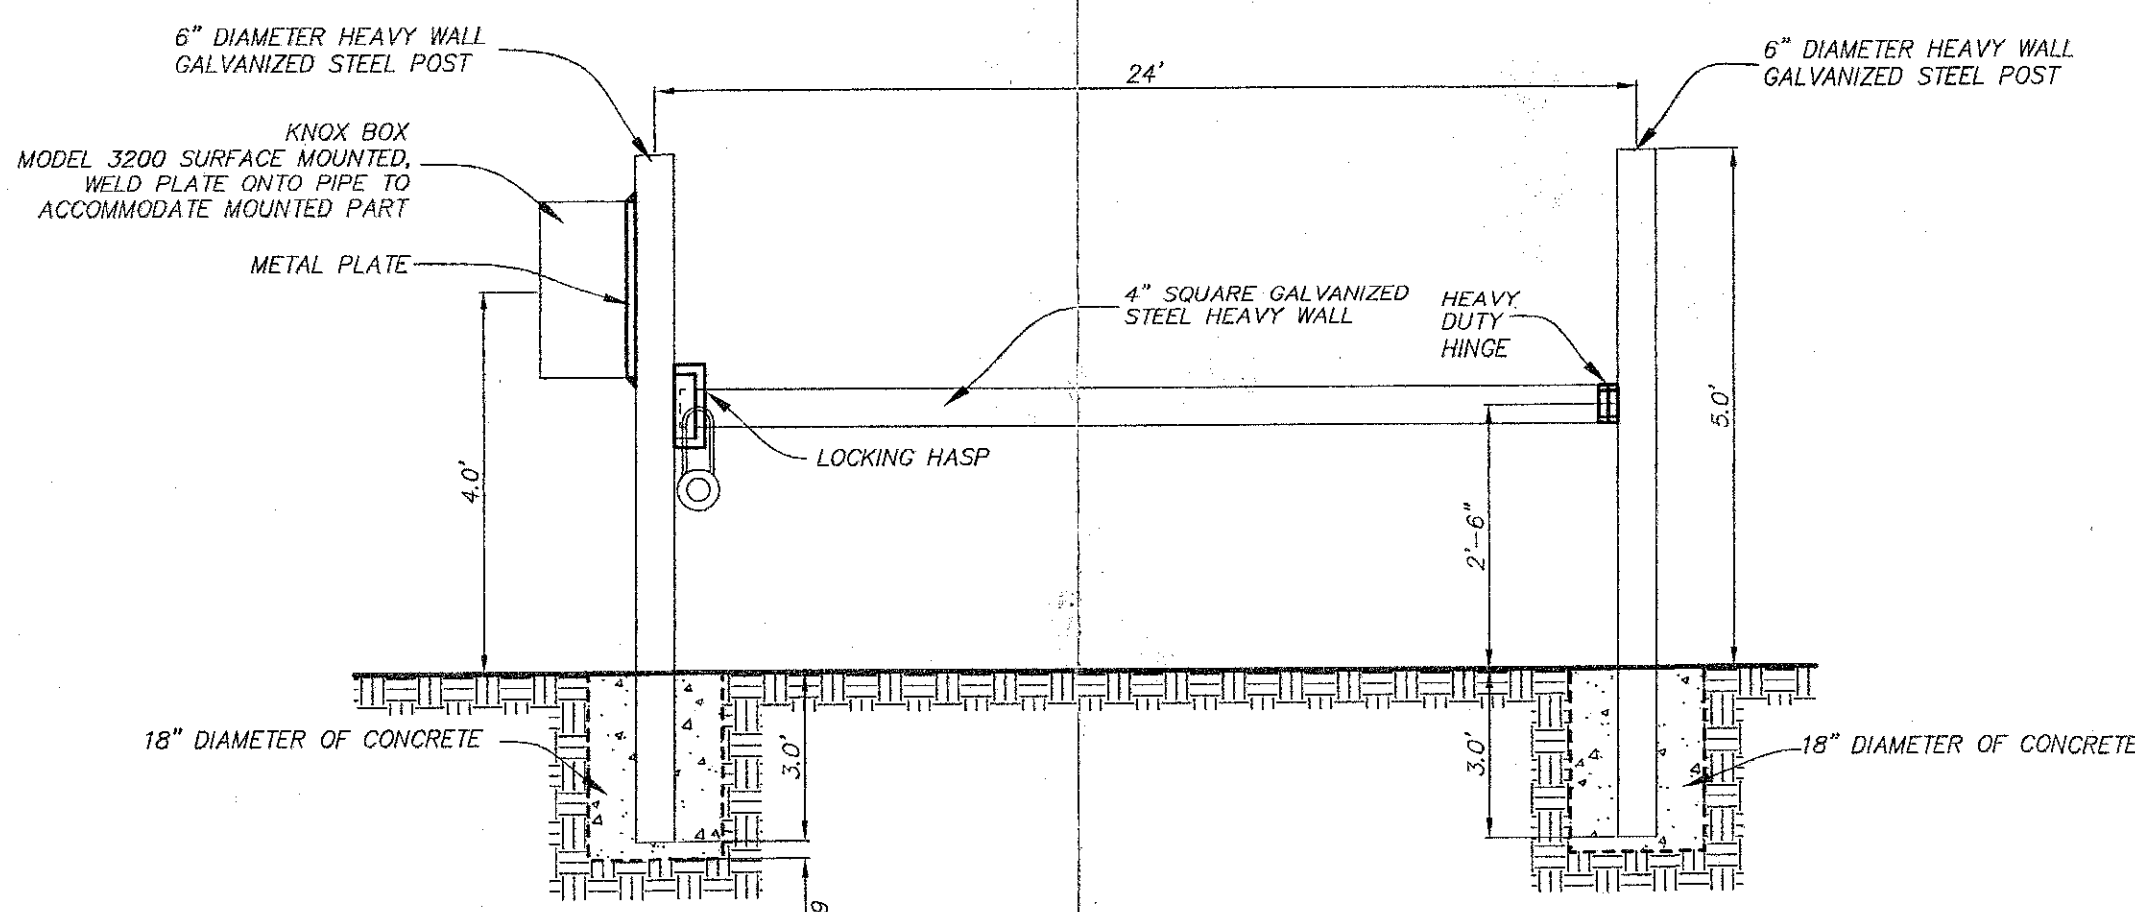


EMERGENCY GATE DETAIL
NOT TO SCALE

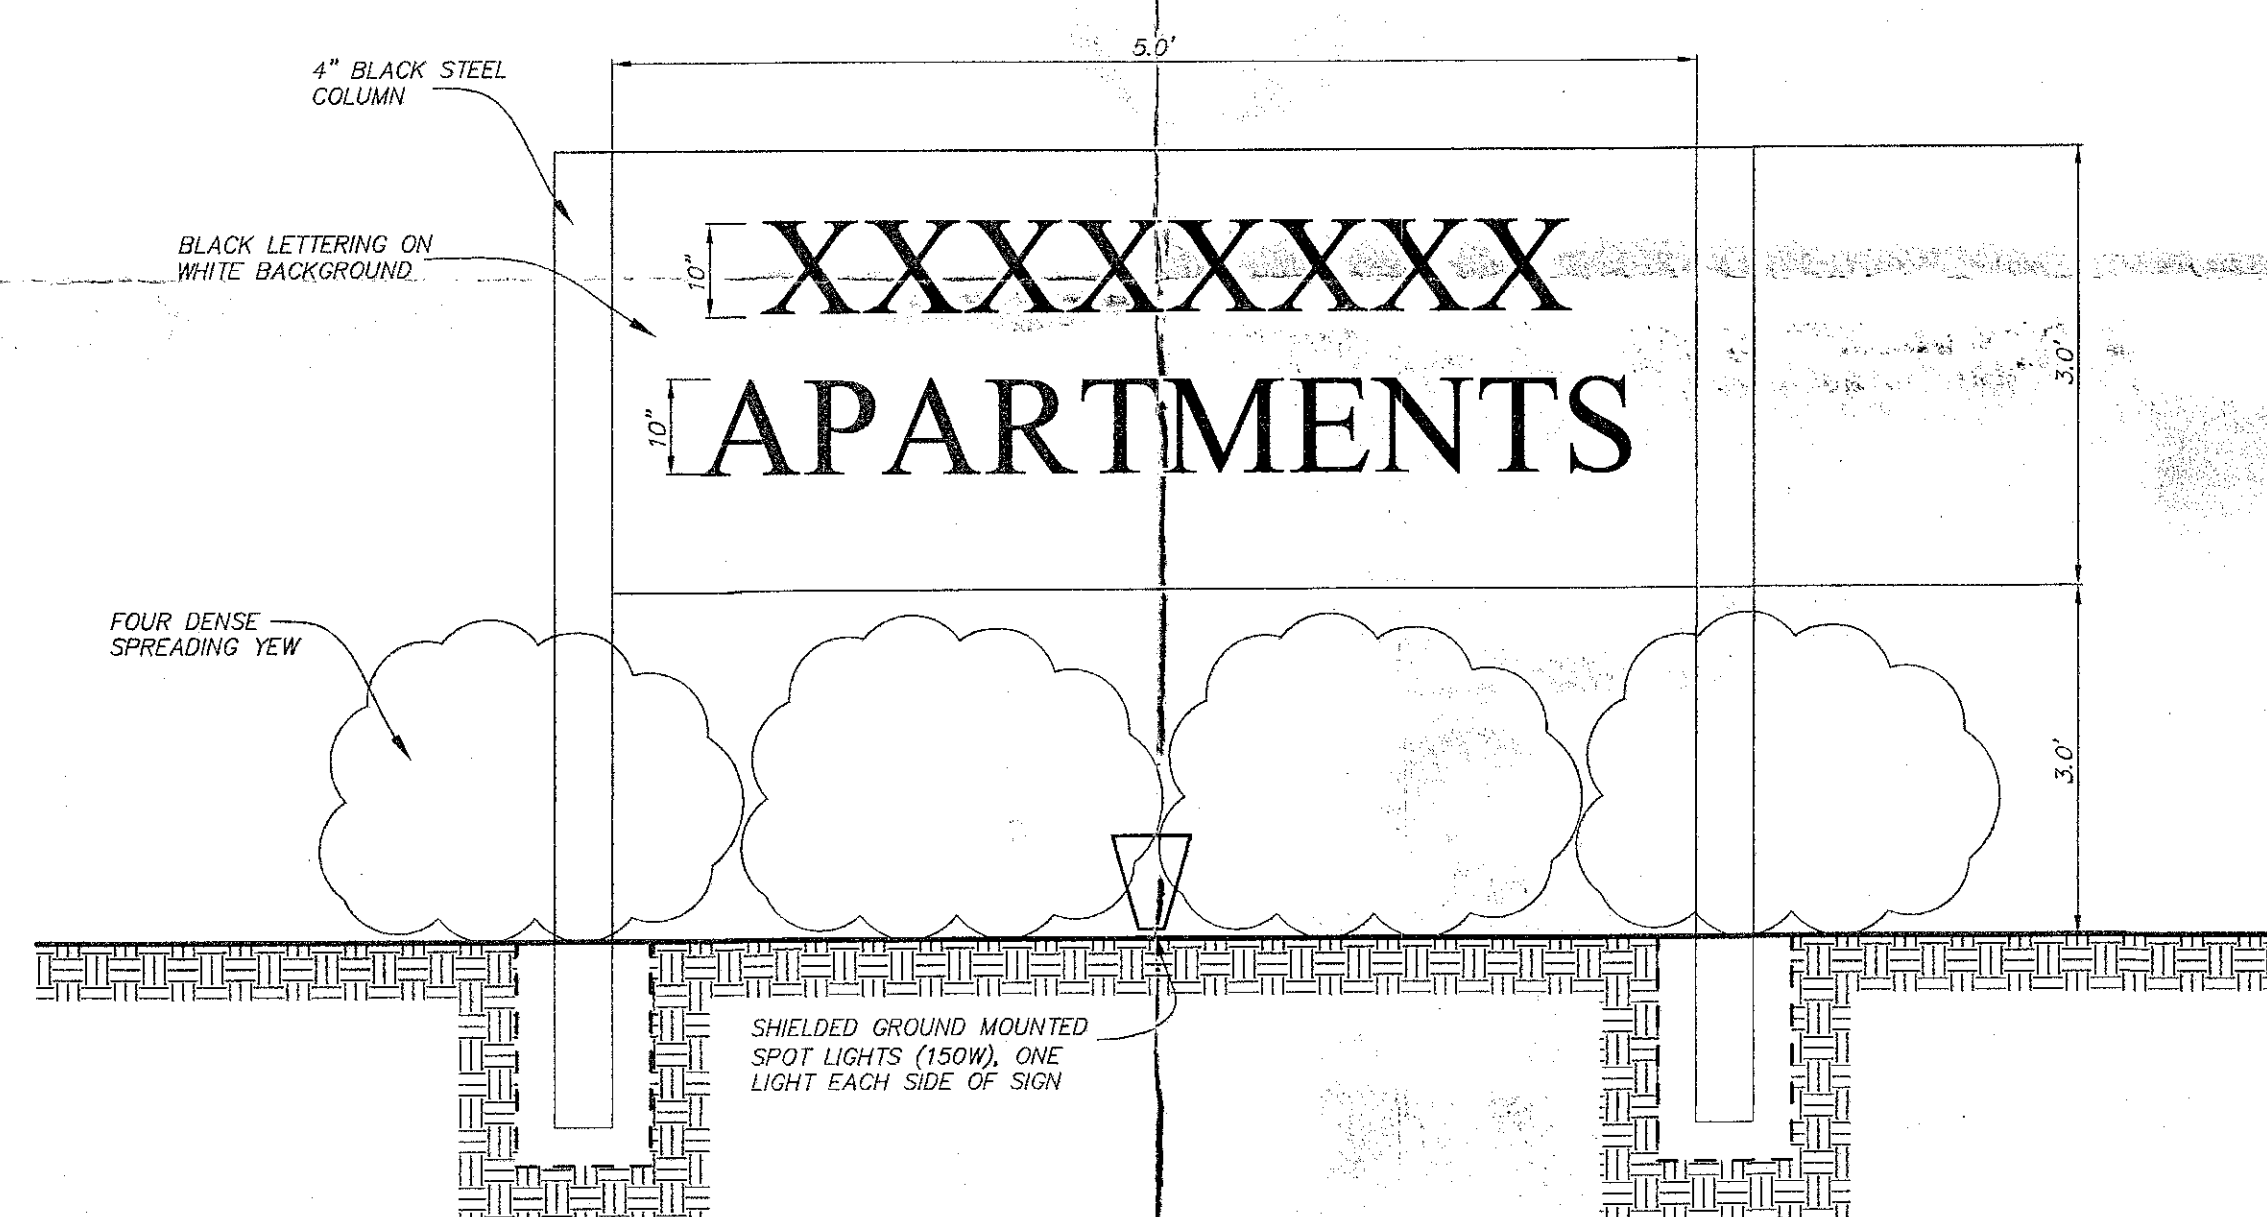

SIGN DETAIL
NOT TO SCALE

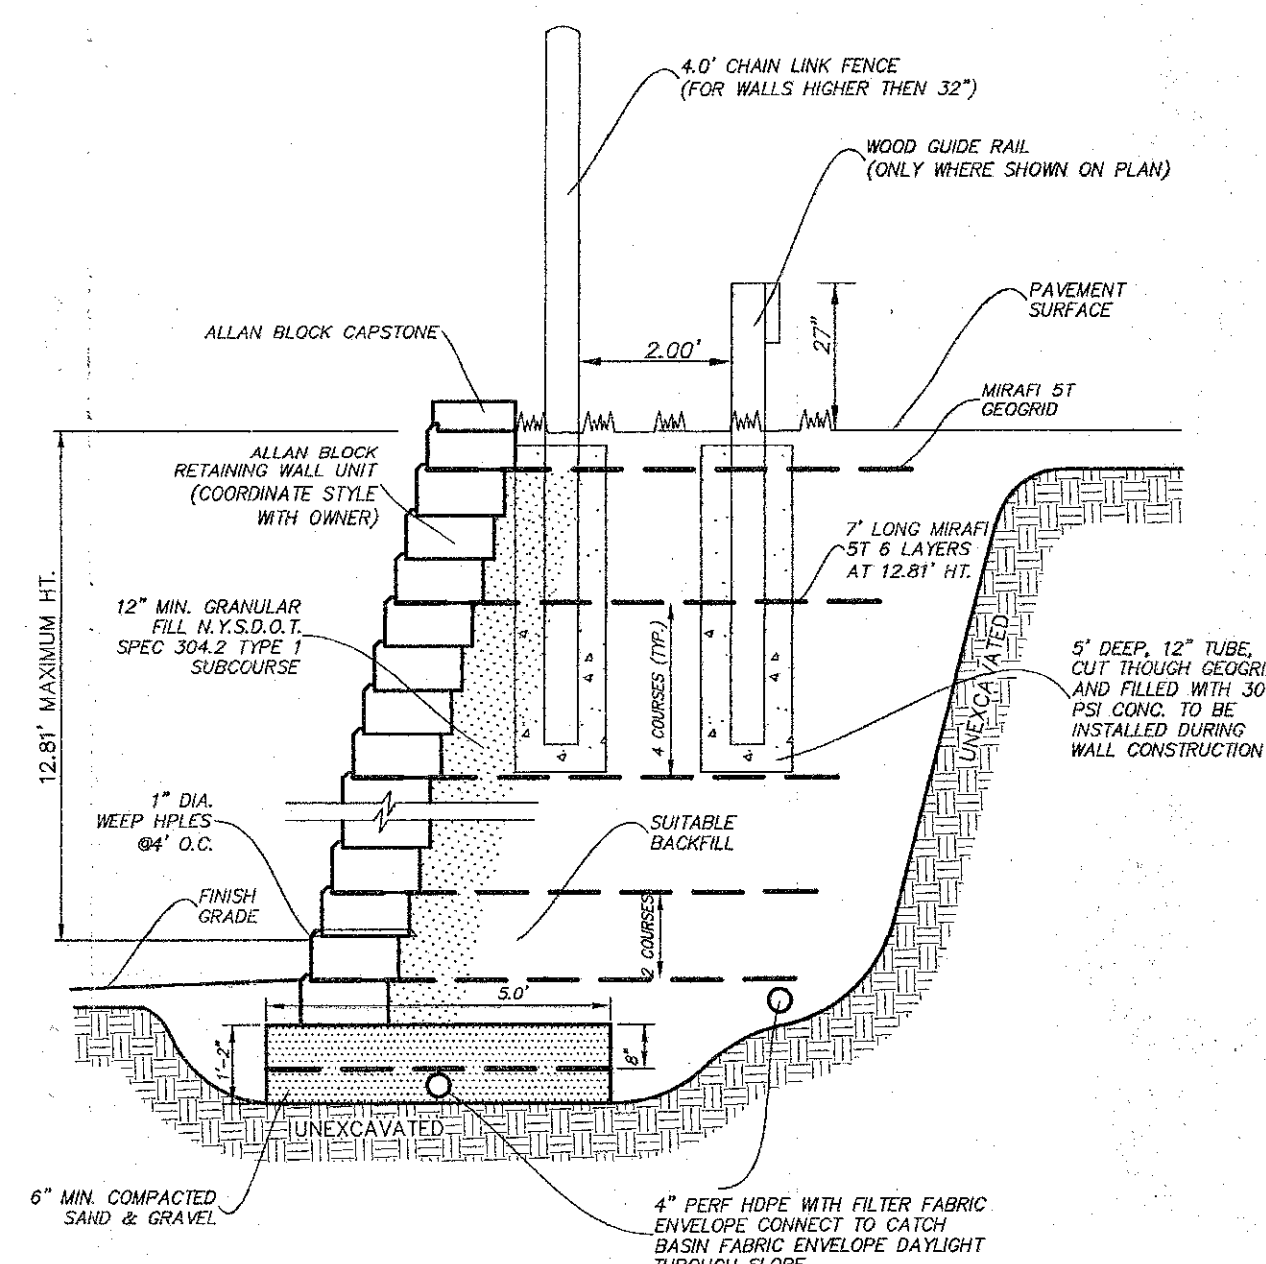


FOR WALLS OVER 4' HIGH
BLOCK RETAINING WALL DETAIL
WITH FENCE AND GUIDE RAIL
NOT TO SCALE

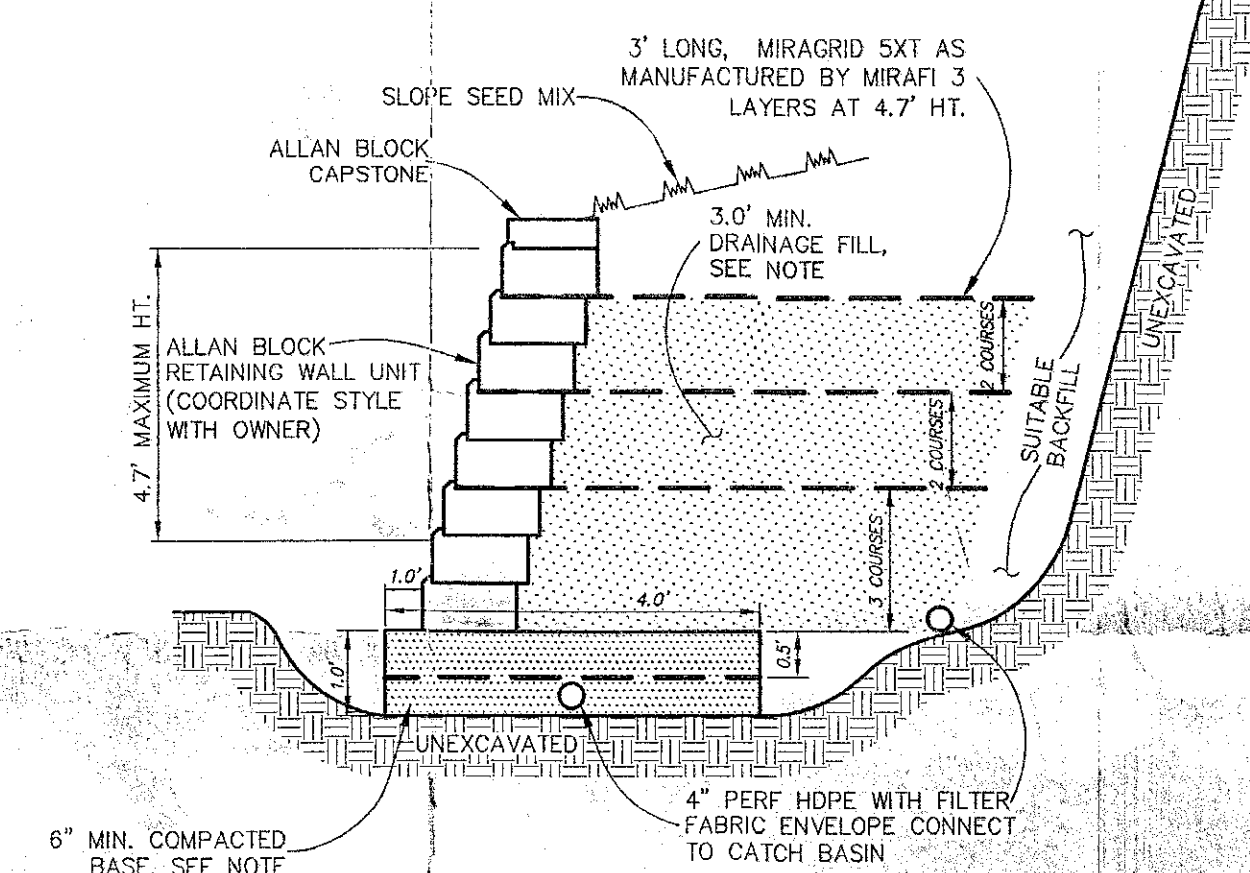


FOR WALLS OVER 3.5' HIGH (UP TO 4.7')


BLOCK RETAINING WALL DETAIL
NOT TO SCALE

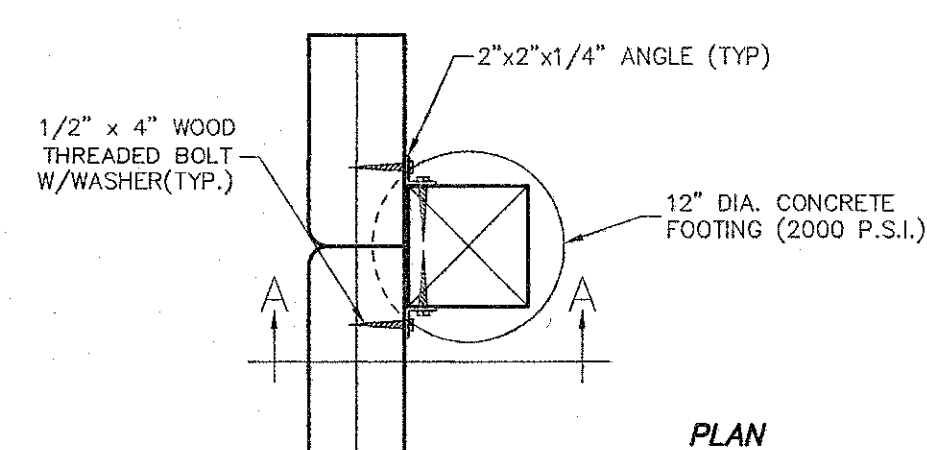

PLAN

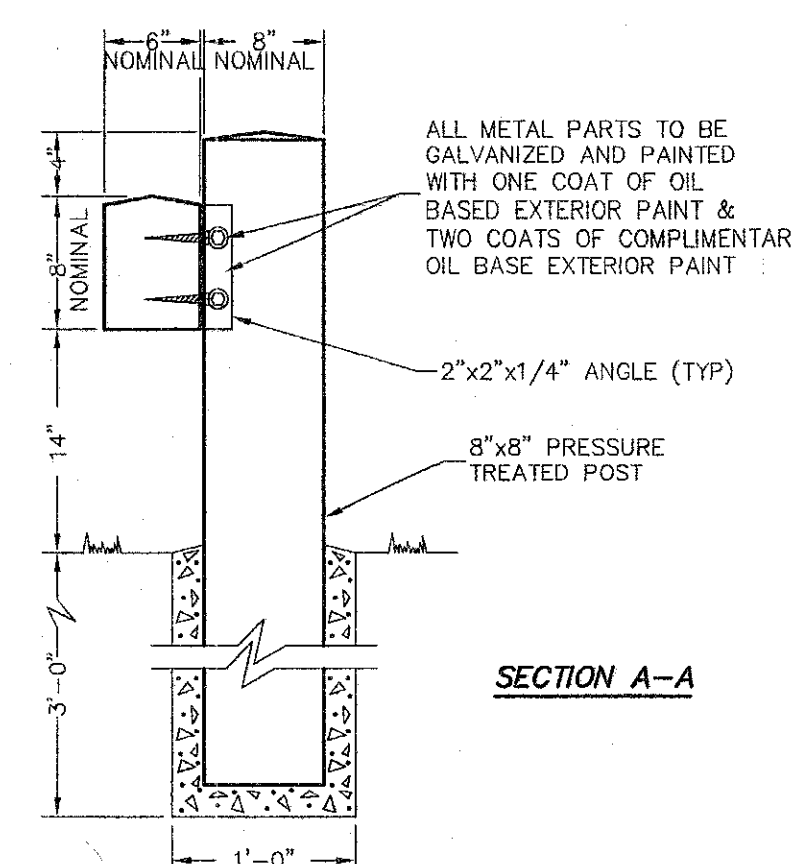


SECTION A-A

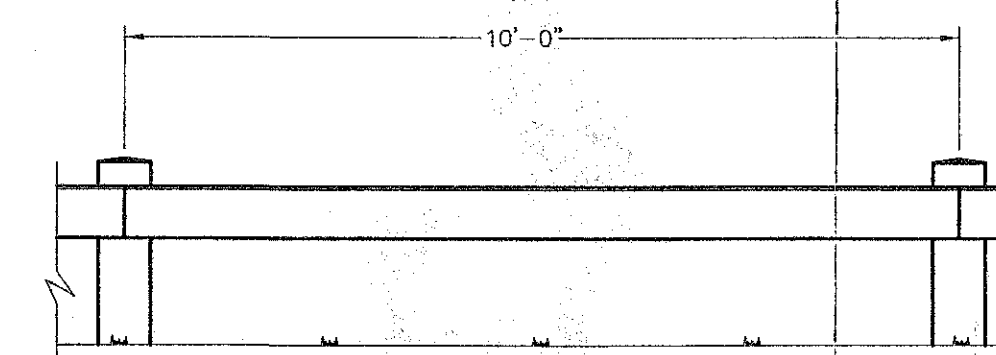


ELEVATION

GUIDE RAIL DETAIL
NOT TO SCALE

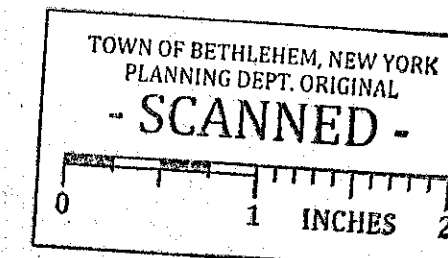

TOWN OF BETHLEHEM PLANNING BOARD APPROVAL


PLANNING BOARD
TOWN OF BETHLEHEM
ALBANY COUNTY, NEW YORK
This Site Plan Approved by
[Signature]
Title CHAIRMAN
Date 6/3/2011 SPA 172

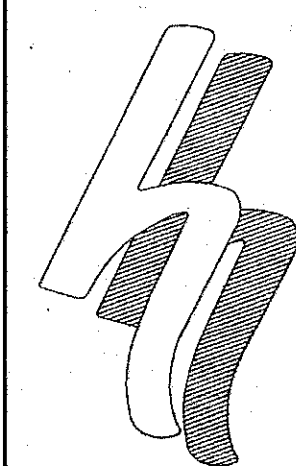

HERSHBERG & HERSHBERG
Consulting Engineers
and Land Surveyors

18 Locust Street
Albany, New York 12203

ALTERATION OF THIS
DOCUMENT EXCEPT BY A
LICENSED PROFESSIONAL
ENGINEER OR LAND
SURVEYOR, IS ILLEGAL.

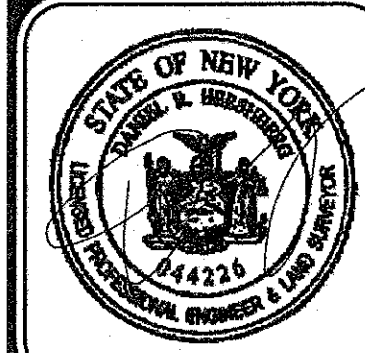

DATE	REVISIONS
2/4/11	GENERAL REVISIONS
2/23/11	COMMENT LETTER (2/8/11)
3/29/11	COMMENT LETTER (3/19/11)
4/20/11	GENERAL REVISIONS
5/11/11	COMMENTS/FLOOR PLAN
5/12/11	FLOOR PLAN

DETAILS
PROPOSED APARTMENT COMPLEX
HAGUE BLVD. & ROUTE 9W
TOWN OF BETHLEHEM
ALBANY COUNTY, NY

RECEIVED

JUN 01 2011

Town of Bethlehem
Planning Board

FILE COPY