



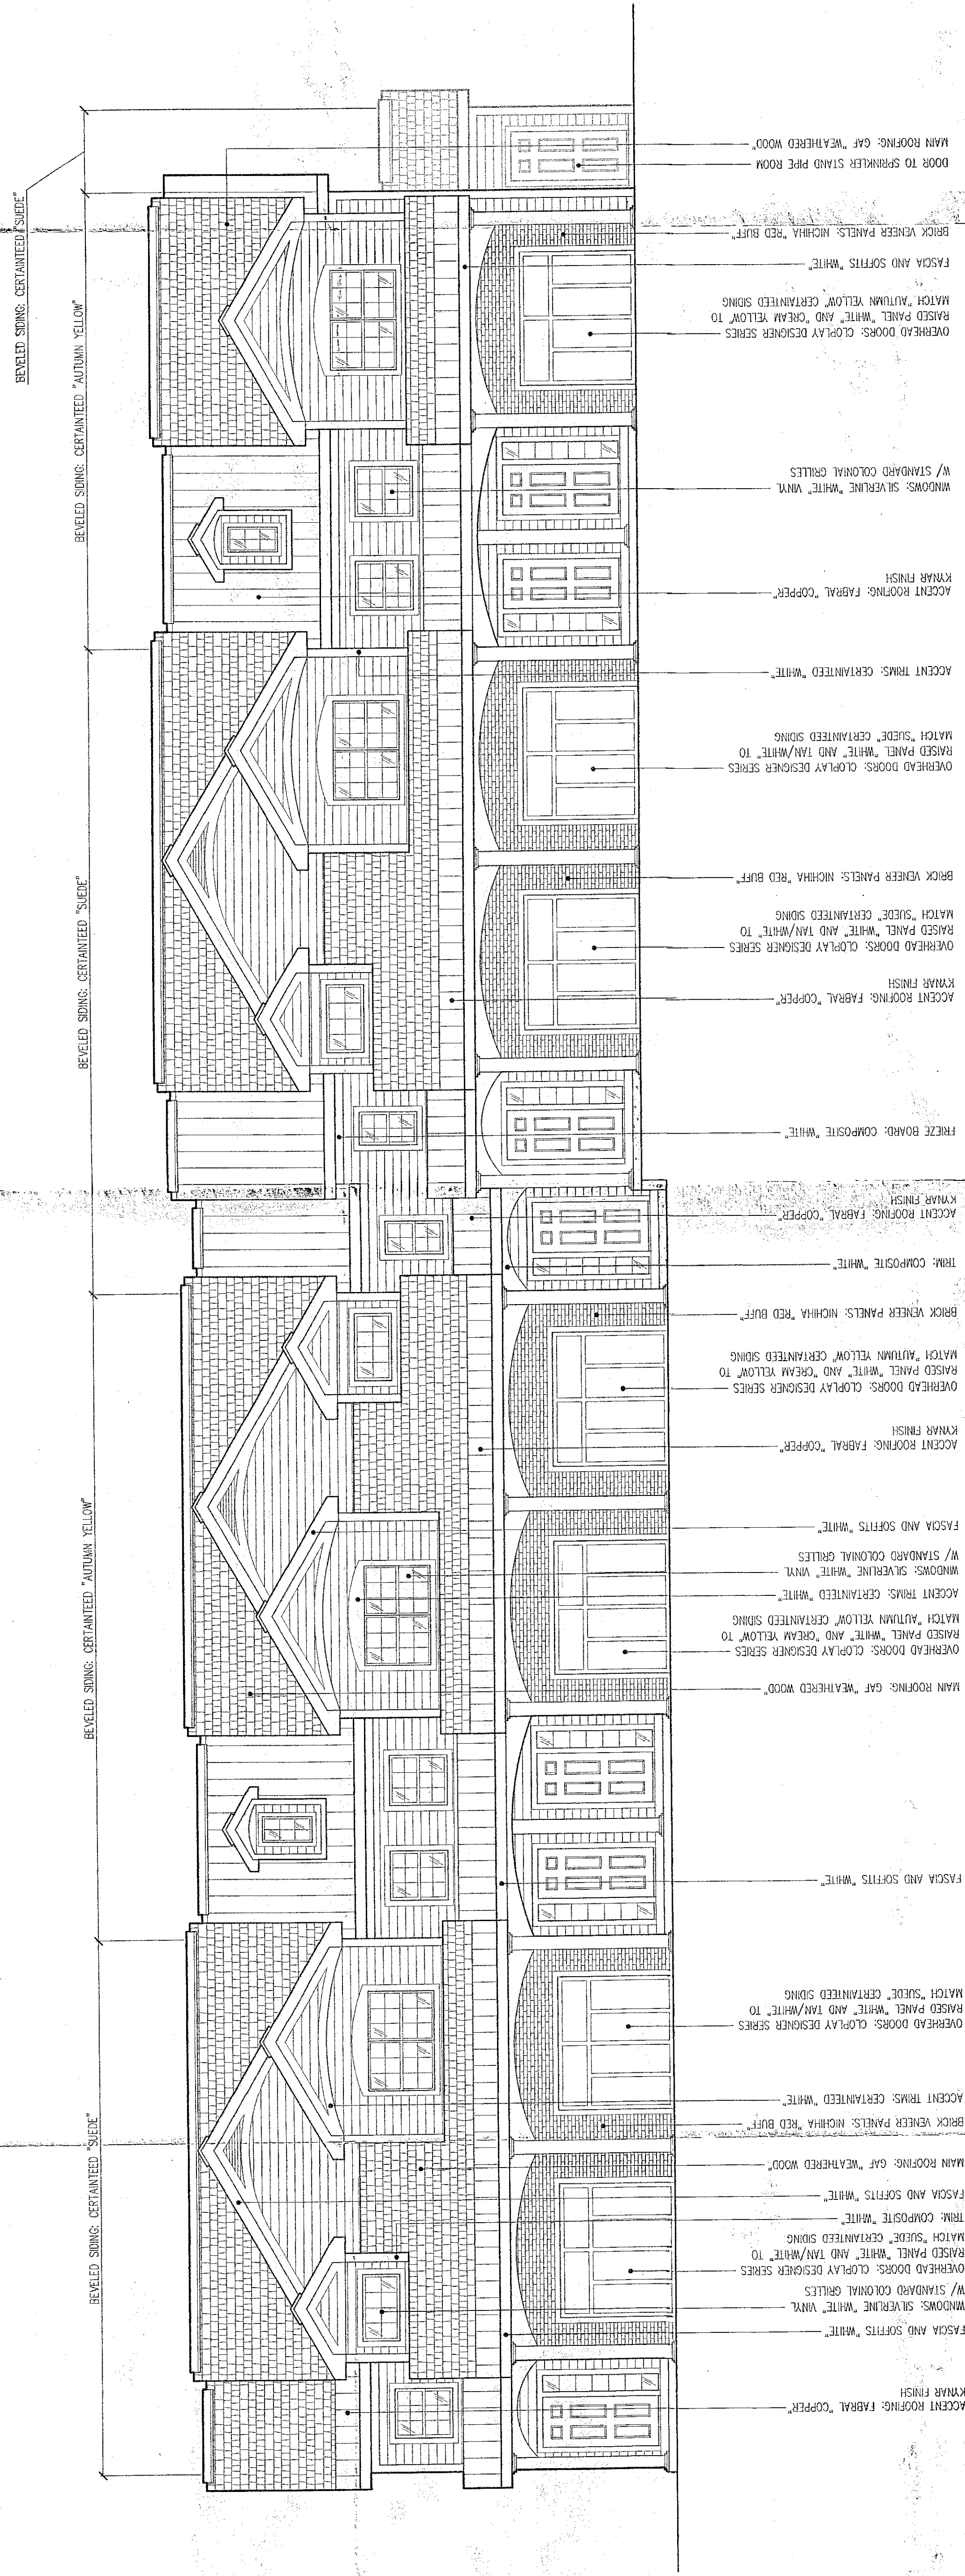

1
TYPICAL FRONT ELEVATION
3/16" = 1'-0"

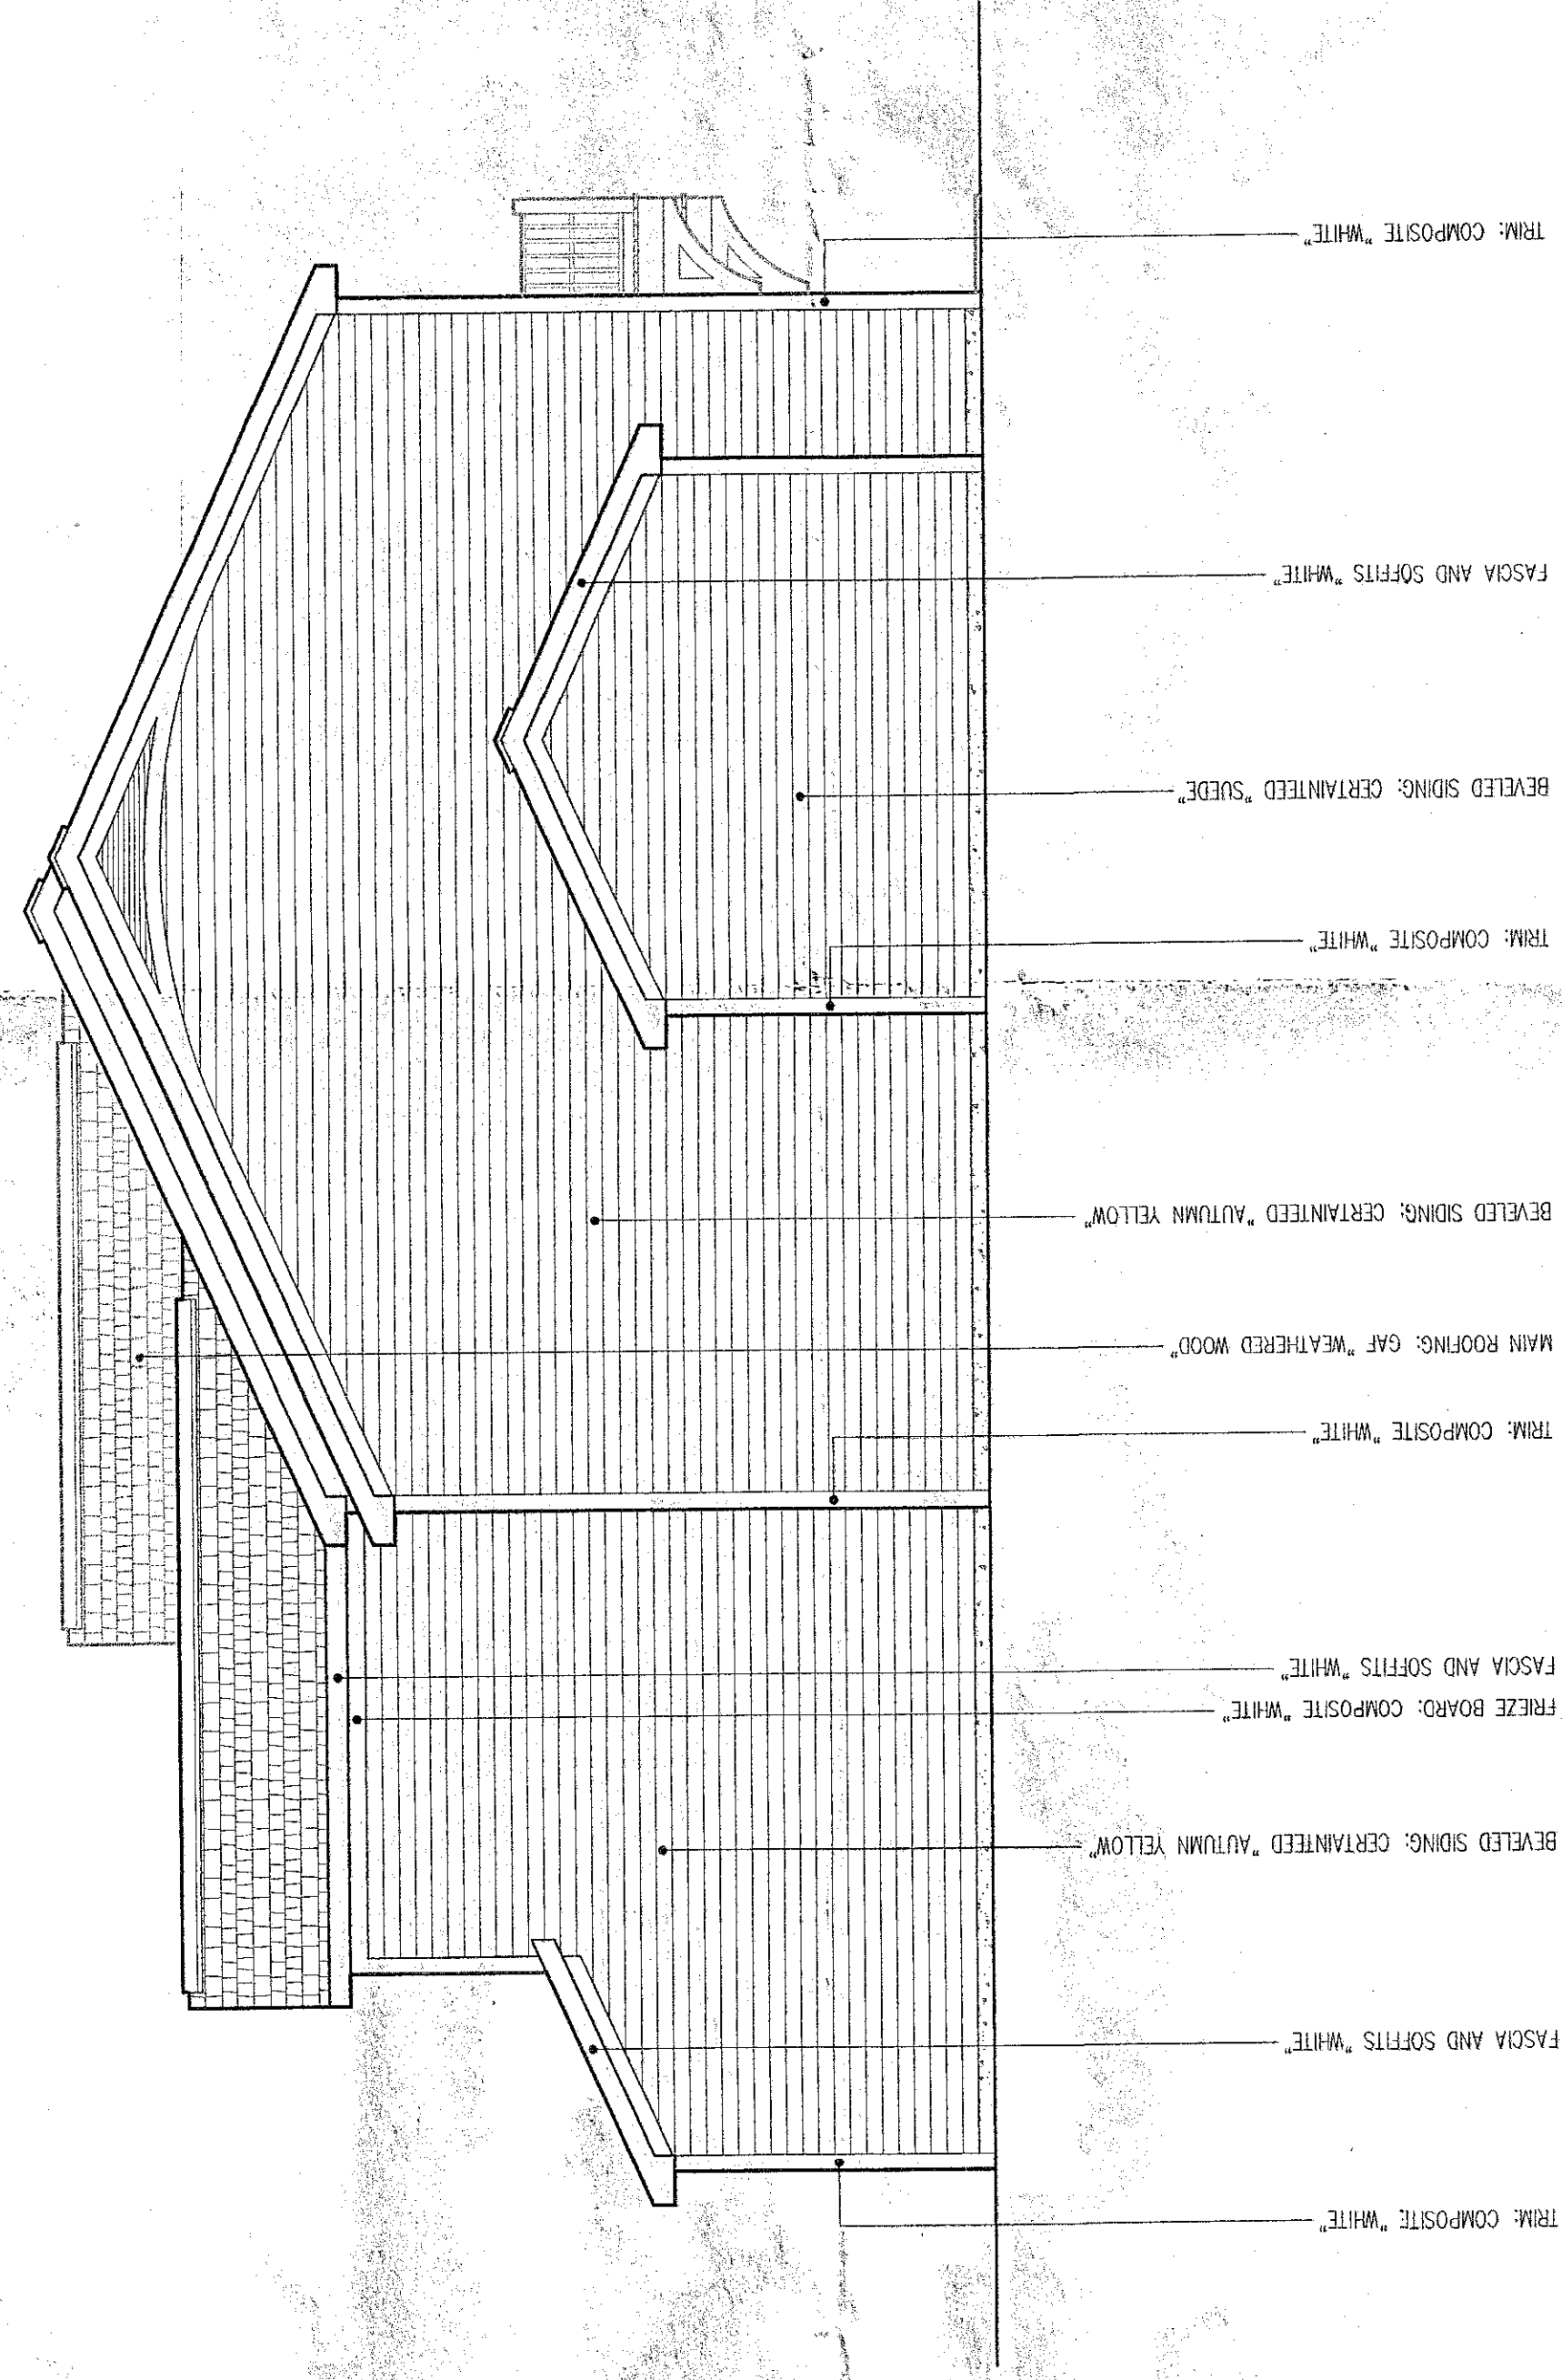

2 TYPICAL RIGHT SIDE ELEVATION
3/16" = 1'-0"

RECEIVED
JUN 01 2001
Town of Bethlehem
Planning Board

TOWN OF BETHLEHEM, NEW YORK
PLANNING DEPT. ORIGINAL
- SCANNED -
0 1 2
INCHES

PLANNING BOARD
TOWN OF BETHLEHEM
ALBANY COUNTY, NEW YORK

This Site Plan Approved. _____
Date 6/3/2001

Title CHAIRMAN

Date 6/3/2001 08:47L