


NOTE:
BUILDING FINISH FLOOR
ELEVATION MAY STEP AT
MIDPOINT AS REQUIRED BY
FINISH GRADE ELEVATION

PLANNING BOARD
TOWN OF BETHLEHEM
ALBANY COUNTY, NEW YORK


"This Site Plan Approved."

George J. Jansen
Title CHAIRMAN

Date 6/3/2011 JPA-172

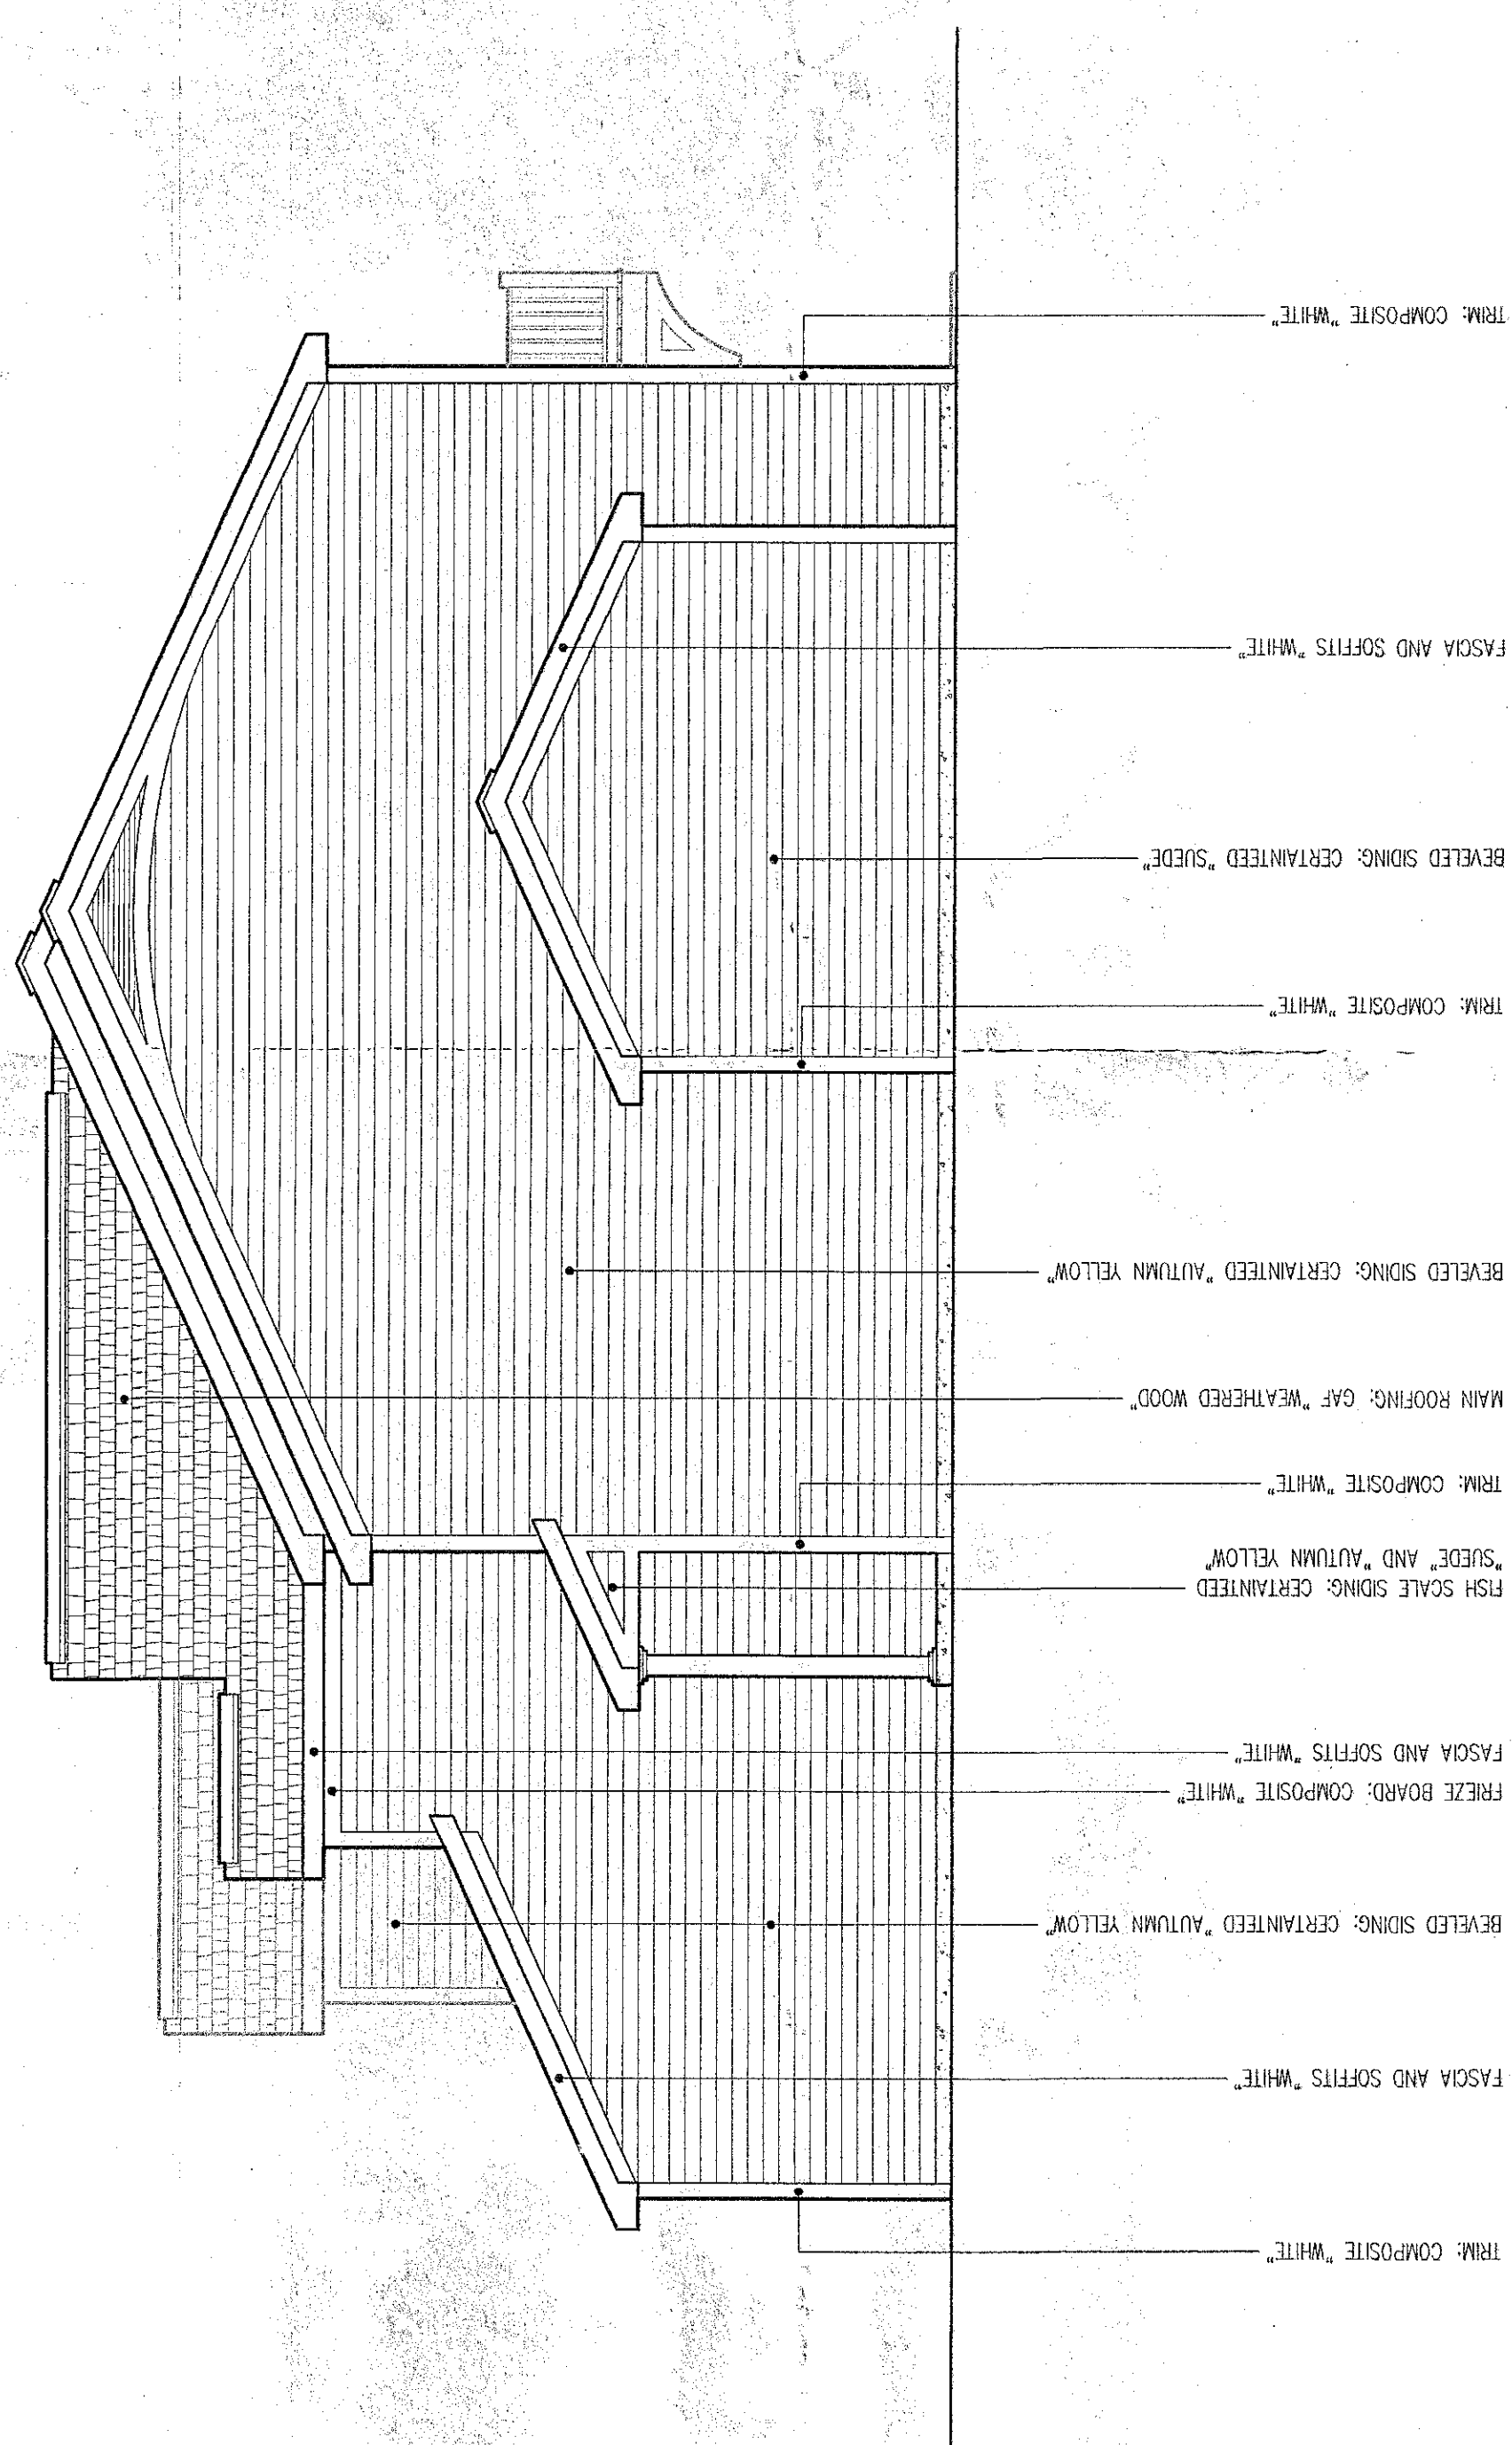

2 TYPICAL RIGHT SIDE ELEVATION

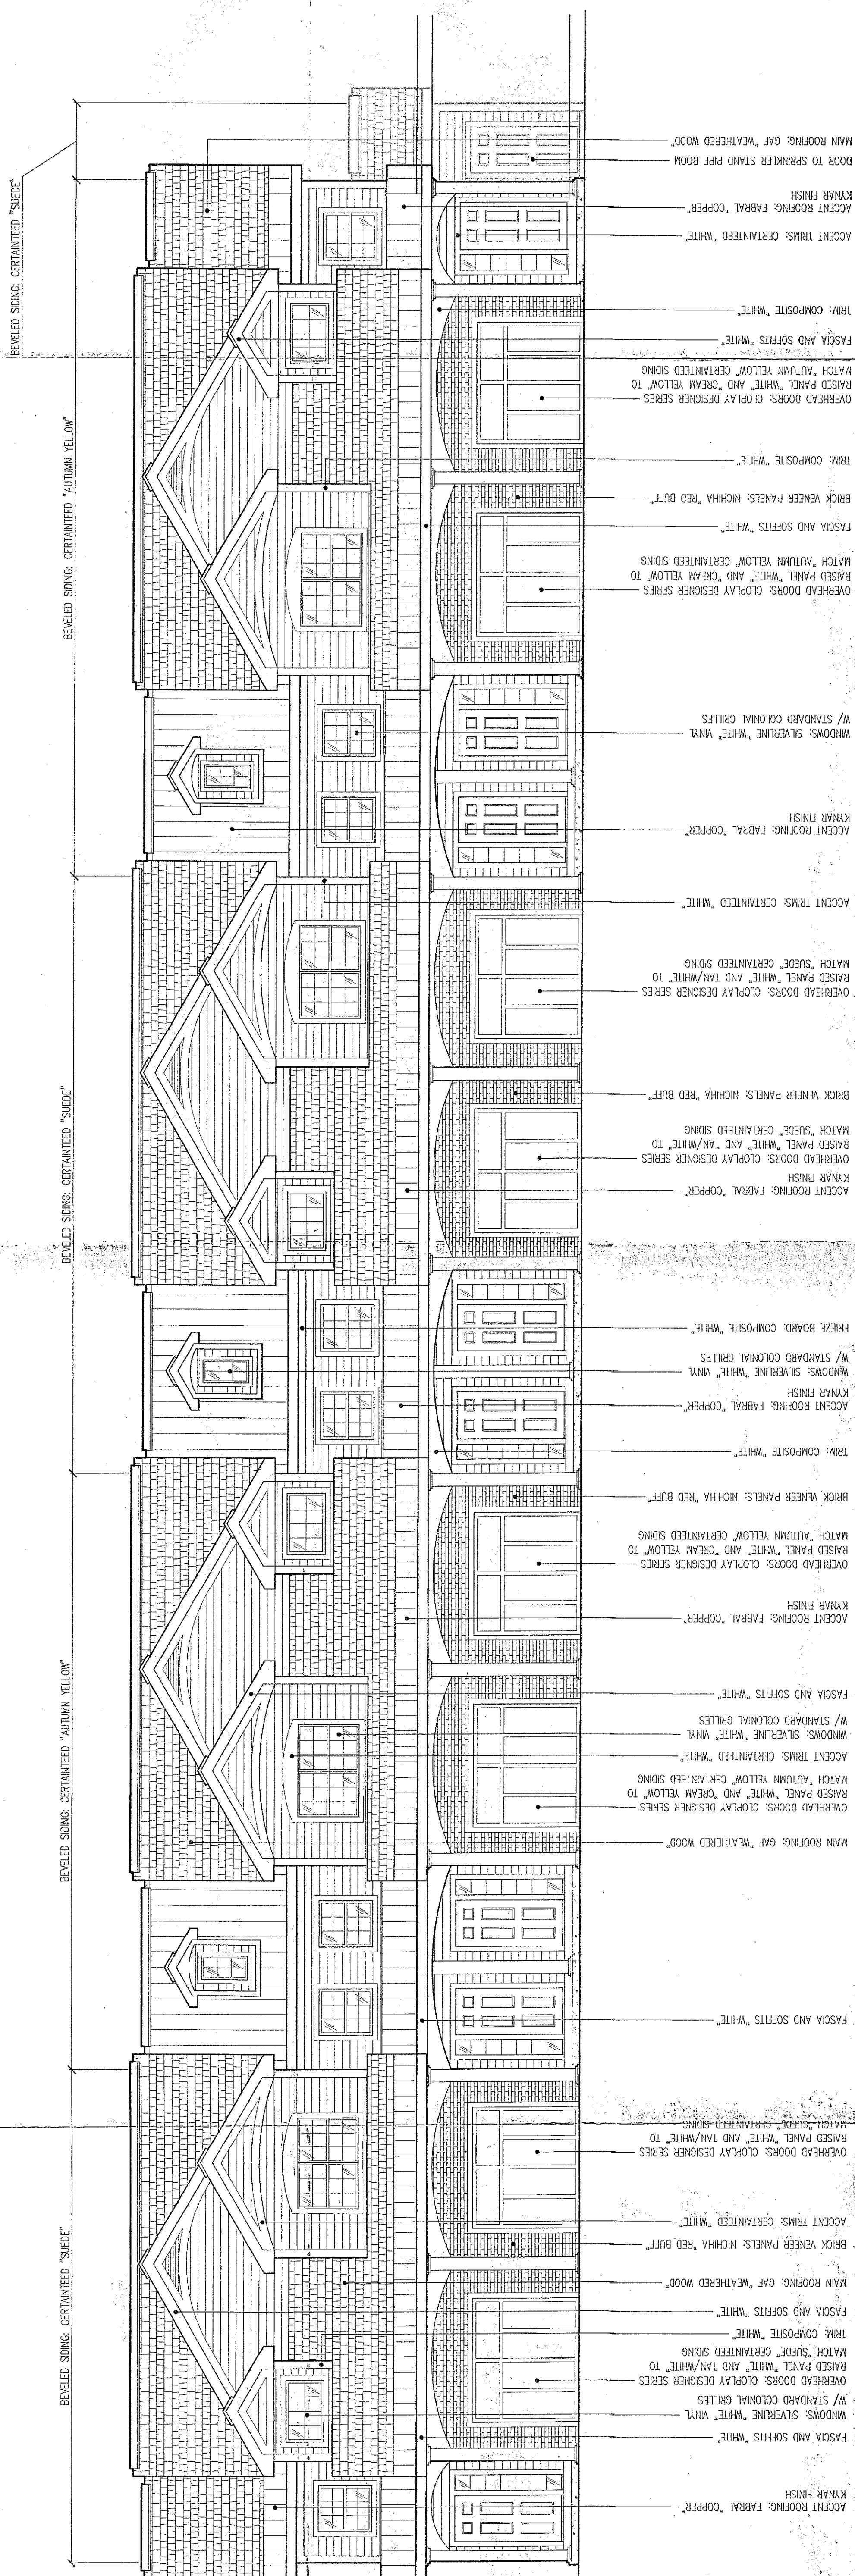

1 TYPICAL FRONT ELEVATION