


**Consulting Engineers
and Land Surveyors**
18 Locust Street
Albany, New York 12203

ALTERATION OF THIS
DOCUMENT EXCEPT BY A
LICENSED PROFESSIONAL
ENGINEER OR LAND
SURVEYOR, IS ILLEGAL

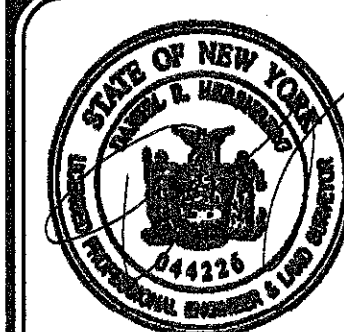


REMARKS	DATE
COMMENT LETTER (2/8/11)	3/1/11
COMMENT LETTER (3/18/11)	3/26/11
GENERAL REVISION	4/20/11
COMMENTS/FLOOR PLAN	5/1/11
FLOOR PLAN	5/12/11
ADDITIONAL PARKING	11/22/11

**PROPOSED APARTMENT COMPLEX
DETAILED SITE PLAN #2
HAGUE BLVD. & ROUTE 9W
TOWN OF BETHLEHEM
ALBANY COUNTY, NY**

FILE COPY

RECEIVED
DEC 15 2011
Town of Westborough
Planning Board

C-5

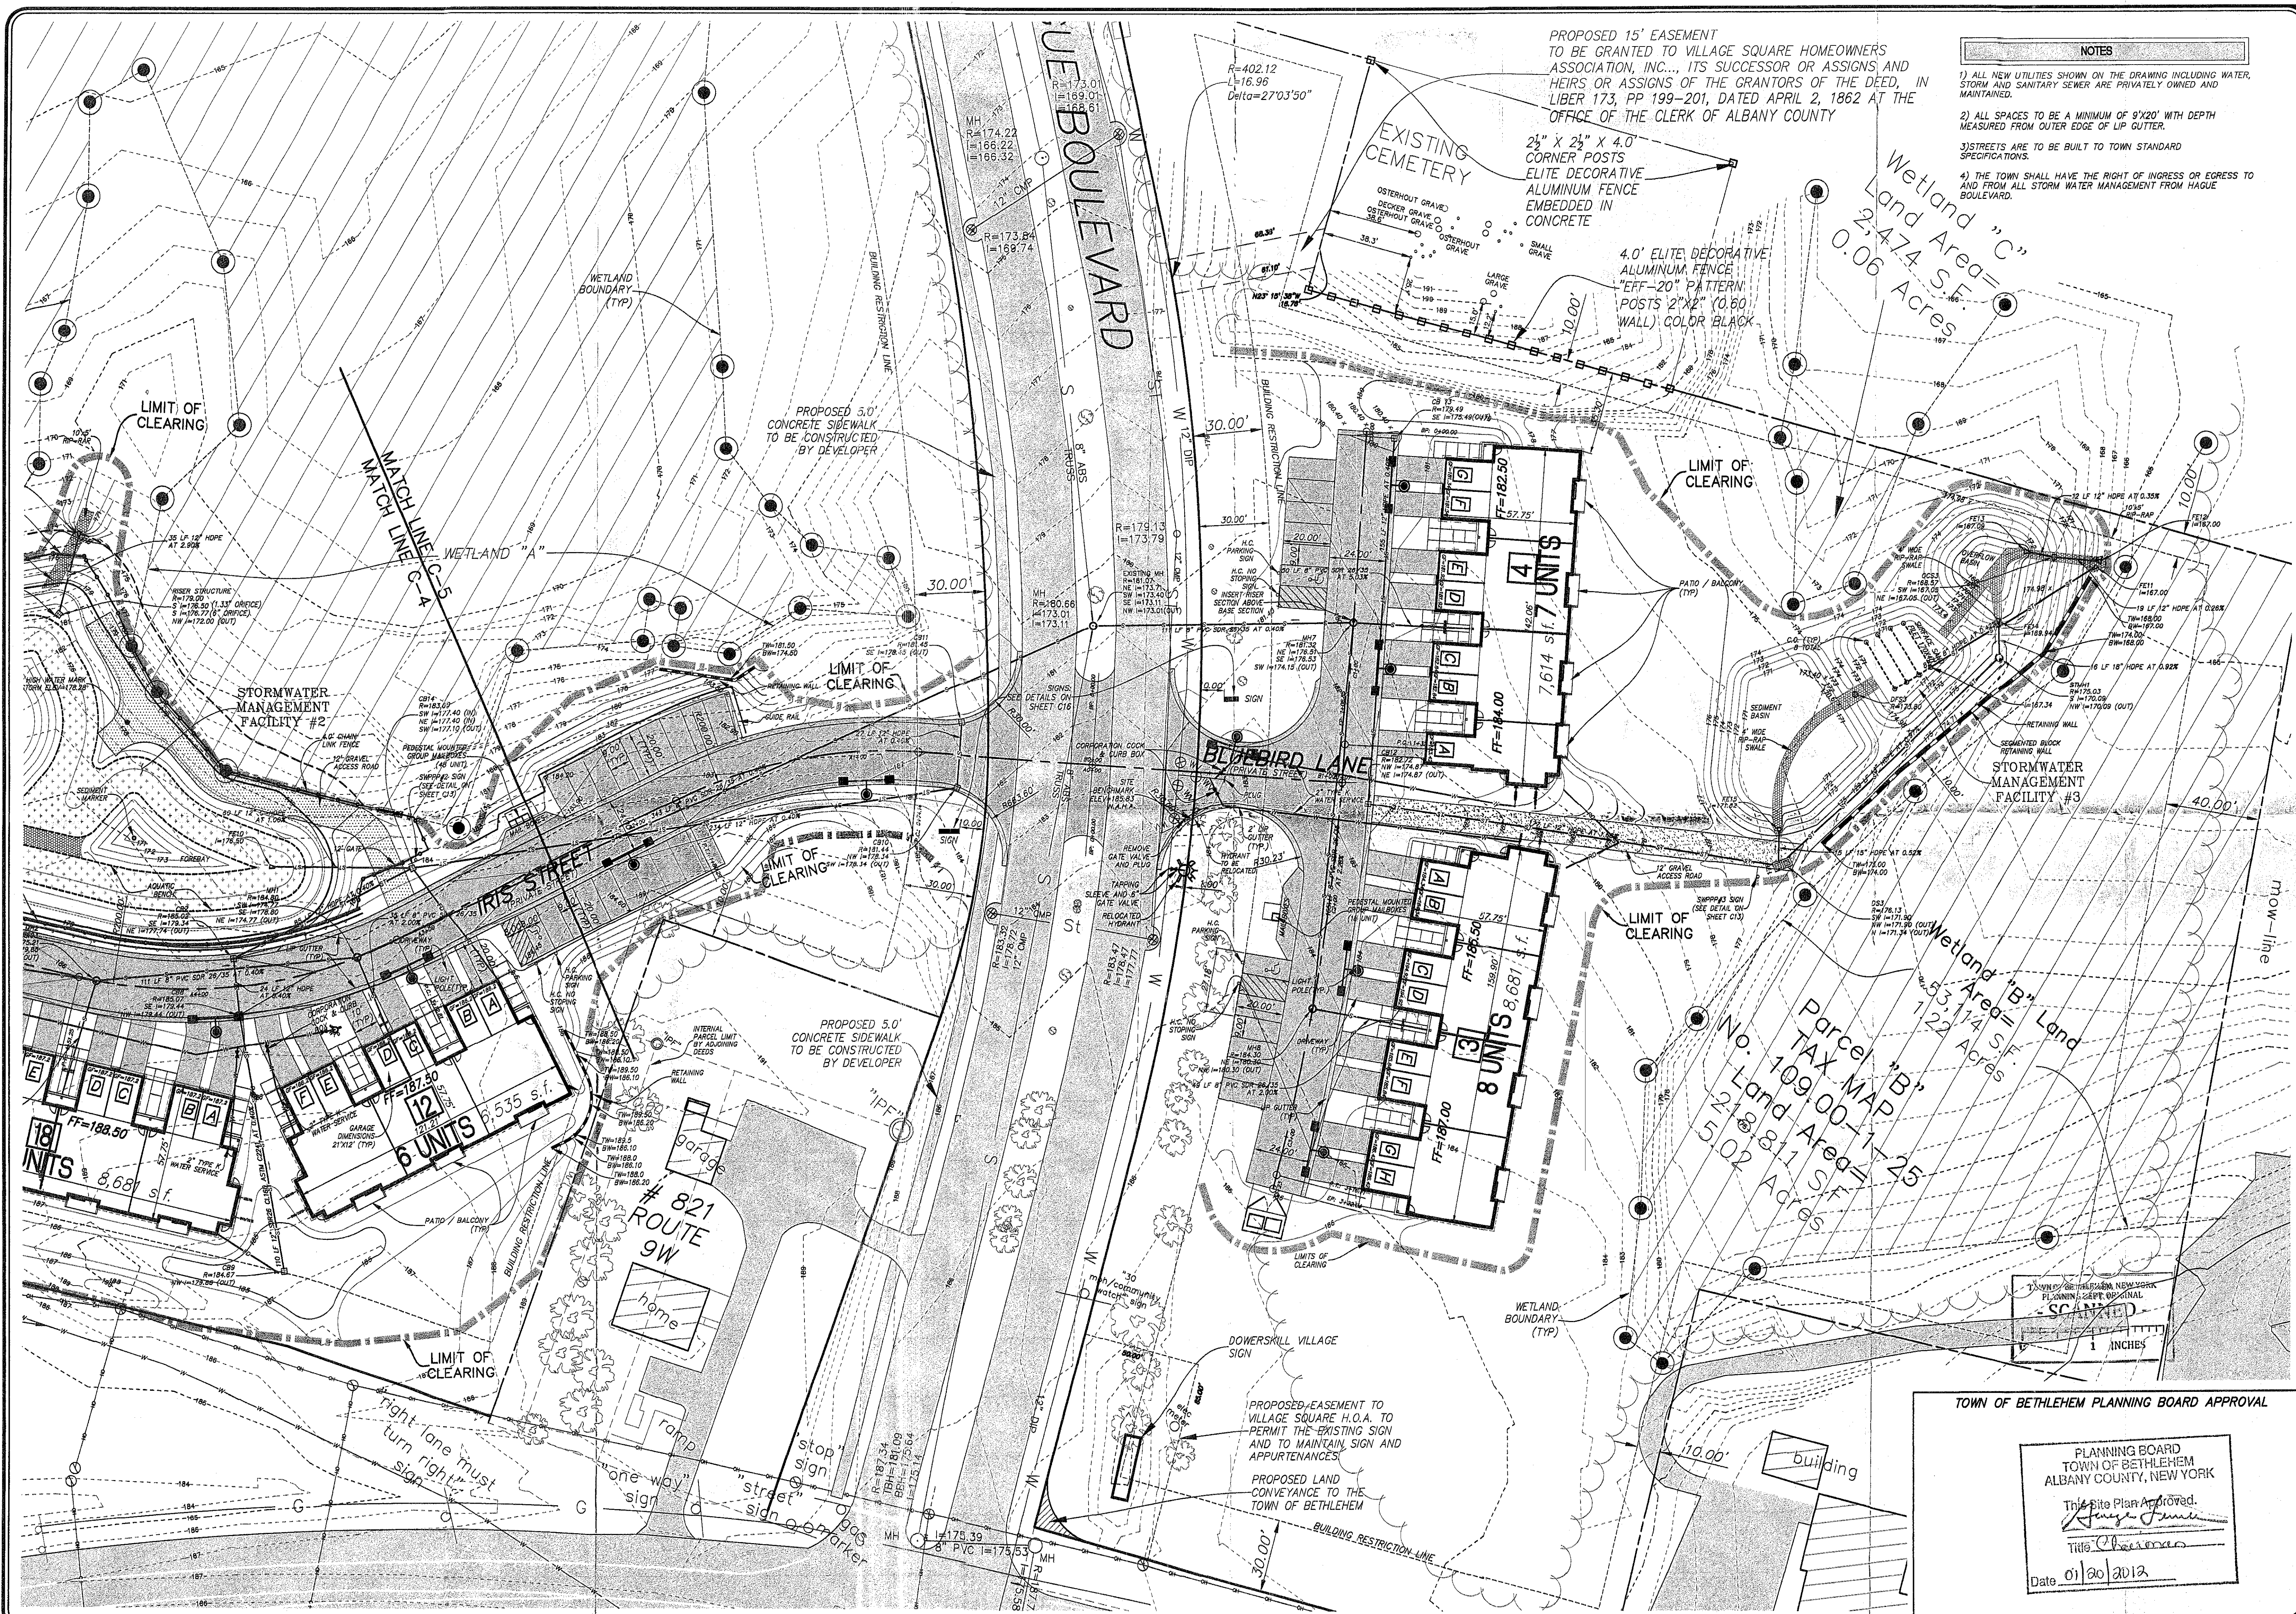

TOWN OF BETHLEHEM PLANNING BOARD APPROVAL

PLANNING BOARD
TOWN OF BETHLEHEM
ALBANY COUNTY, NEW YORK

This Site Plan Approved.
George J. Jurek
Title: *Chairman*
Date: *01/20/2012*

SPA 172 A1 01/17/2012