


UTILITIES LEGEND		
DESCRIPTION	EXISTING	PROPOSED
FENCE	---	---
5' OR 10' CONTOUR LINE	--- 200 ---	--- 250 ---
1' OR 2' CONTOUR LINE	--- 202 ---	--- 202 ---
STORM SEWER	---	ST ---
SANITARY SEWER	---	SAN ---
WATER LINE	---	W ---
GAS LINE	---	G ---
EDGE OF STREAM OR RIVER	---	---
LAKE OR POND	---	---
PROPERTY LINE	---	---
GRADING LIMITS	---	---
EDGE OF PAVEMENT	---	---
EDGE OF WOODS	---	---
BUILDING	---	---
CATCH BASIN	---	---
MANHOLE	---	---
HYDRANT	---	---
WETLAND/MARSH	---	---

- UTILITY NOTES:**
1. ANY UTILITY WORK WITHIN DELAWARE AVENUE OR ELSMERE AVENUE TO BE COORDINATED WITH NEW YORK STATE DEPARTMENT OF TRANSPORTATION.
  2. MINIMUM OF 10 FEET HORIZONTAL SEPARATION TO BE PROVIDED BETWEEN WATER AND SEWER SERVICES.
  3. PRIOR TO ANY WORK ON SANITARY SEWER AND WATER, THE CONTRACTOR SHALL OBTAIN THE NECESSARY PERMITS FROM THE BETHLEHEM DEPARTMENT OF PUBLIC WORKS.
  4. ALL UTILITIES TO BE INSTALLED IN ACCORDANCE WITH TOWN STANDARD DETAILS AND SPECIFICATIONS. PRIOR TO CONSTRUCTION, THE CONTRACTOR SHALL OBTAIN THESE MATERIALS FOR USE ON THE JOB.
  5. TRANSFORMER(S) WILL BE PLACED AS REQUIRED BY THE SERVICE PROVIDER.
  6. PRIVATE UNDERGROUND UTILITIES ARE SHOWN IN APPROXIMATE LOCATIONS. FINAL DESIGN TO BE COMPLETED BY UTILITY COMPANIES OR ELECTRICAL ENGINEER, INCLUDING EXACT ROUTING, NUMBER OF CONDUITS, ETC.
  7. REFER TO TOWN OF BETHLEHEM STANDARD DETAIL SHEETS FOR ADDITIONAL STORM, WATER AND SEWER DETAILS.
  8. ALL WORK WITHIN THE NYS DOT RIGHT-OF-WAY TO BE COORDINATED AND PERMITTED THROUGH NYS DOT.

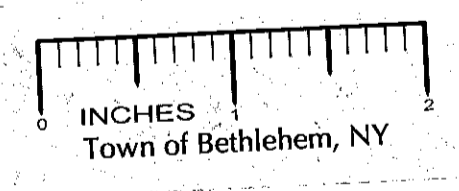

RECEIVED  
AUG 3 2011  
Town of Bethlehem  
Planning Board

**TOWN OF BETHLEHEM APPROVAL**


PLANNING BOARD  
TOWN OF BETHLEHEM  
ALBANY COUNTY, NEW YORK

This Site Plan Approved.

*George Finer*  
Title: CHAIRMAN

Date: August 4, 2011 SPATLS

**infinigy**  
engineering  
11 Herbert Drive  
Latham, New York 12110  
(518) 680-0790

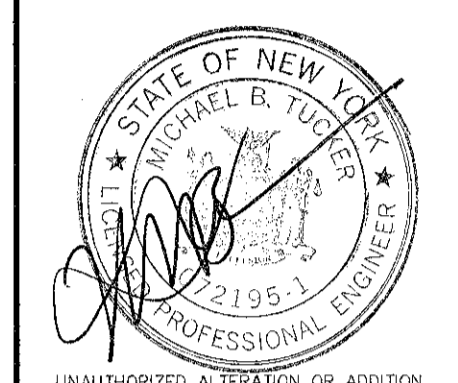

UNAUTHORIZED ALTERATION OR ADDITION TO THIS DOCUMENT IS A VIOLATION OF APPLICABLE STATE AND/OR LOCAL LAWS

No.	Submittal / Revision	App'd	Date
3	Project Title Change	MBT	8/01/11
2	Final Submission	MBT	5/25/11
1	PER TOWN COMMENTS	MBT	4/22/11

Drawn: TAR Date: 2/11  
Designed: TAR Date: 2/11  
Checked: MBT Date: 2/11

Project Number 182-094

Project Title  
**Delaware Avenue Health Park**

Delaware & Elsmere Ave's  
Bethlehem, NY

Prepared For  
**Patron Development LLC**

Drawing Title  
**Utilities Plan**

Drawing Scale:  
1" = 30'  
Date:  
8/01/2011

Issued For  
**SITE PLAN REVIEW**

Drawing Number  
**C-8**

File: N:\YON BUCKINGHAM AVE\10 DRAWINGS\10 DRAWINGS\101 DESIGN LAYOUTS\101.3 PRELIMINARY UTILITIES.DWG, Sheet: 5/25/2011 3:45:35 PM, Plotfile: 8/2/2011 10:23:00 AM, User: Ted Foran