



(12) 2" x 3"
Nominal slats

TYPICAL PARK BENCH (6'-8' LENGTH)
NOT TO SCALE

PLANTING SCHEDULE BIORETENTION AREA				
ABBREV.	COMMON NAME	SCIENTIFIC NAME	SIZE	QUANTITY
Ac	RED MAPLE	ACER RUBRUM	2.5"-3" cal.	5
Qp	PIN OAK	QUERCUS PALUSTRIS	2.5"-3" cal.	5
Sn	BLACK WILLOW	SALIX NIGRA	2.5"-3" cal.	5
Sa	ELDERBERRY	SAMBUCUS CANADENSIS	2 GAL.	10
Aa	CHOKEBERRY	ARONIA ABUTIFOLIA	2 GAL.	10
Ca	BUTTONBUSH	CEPAHLANTHUS ACCIDENTALIS	2 GAL.	10

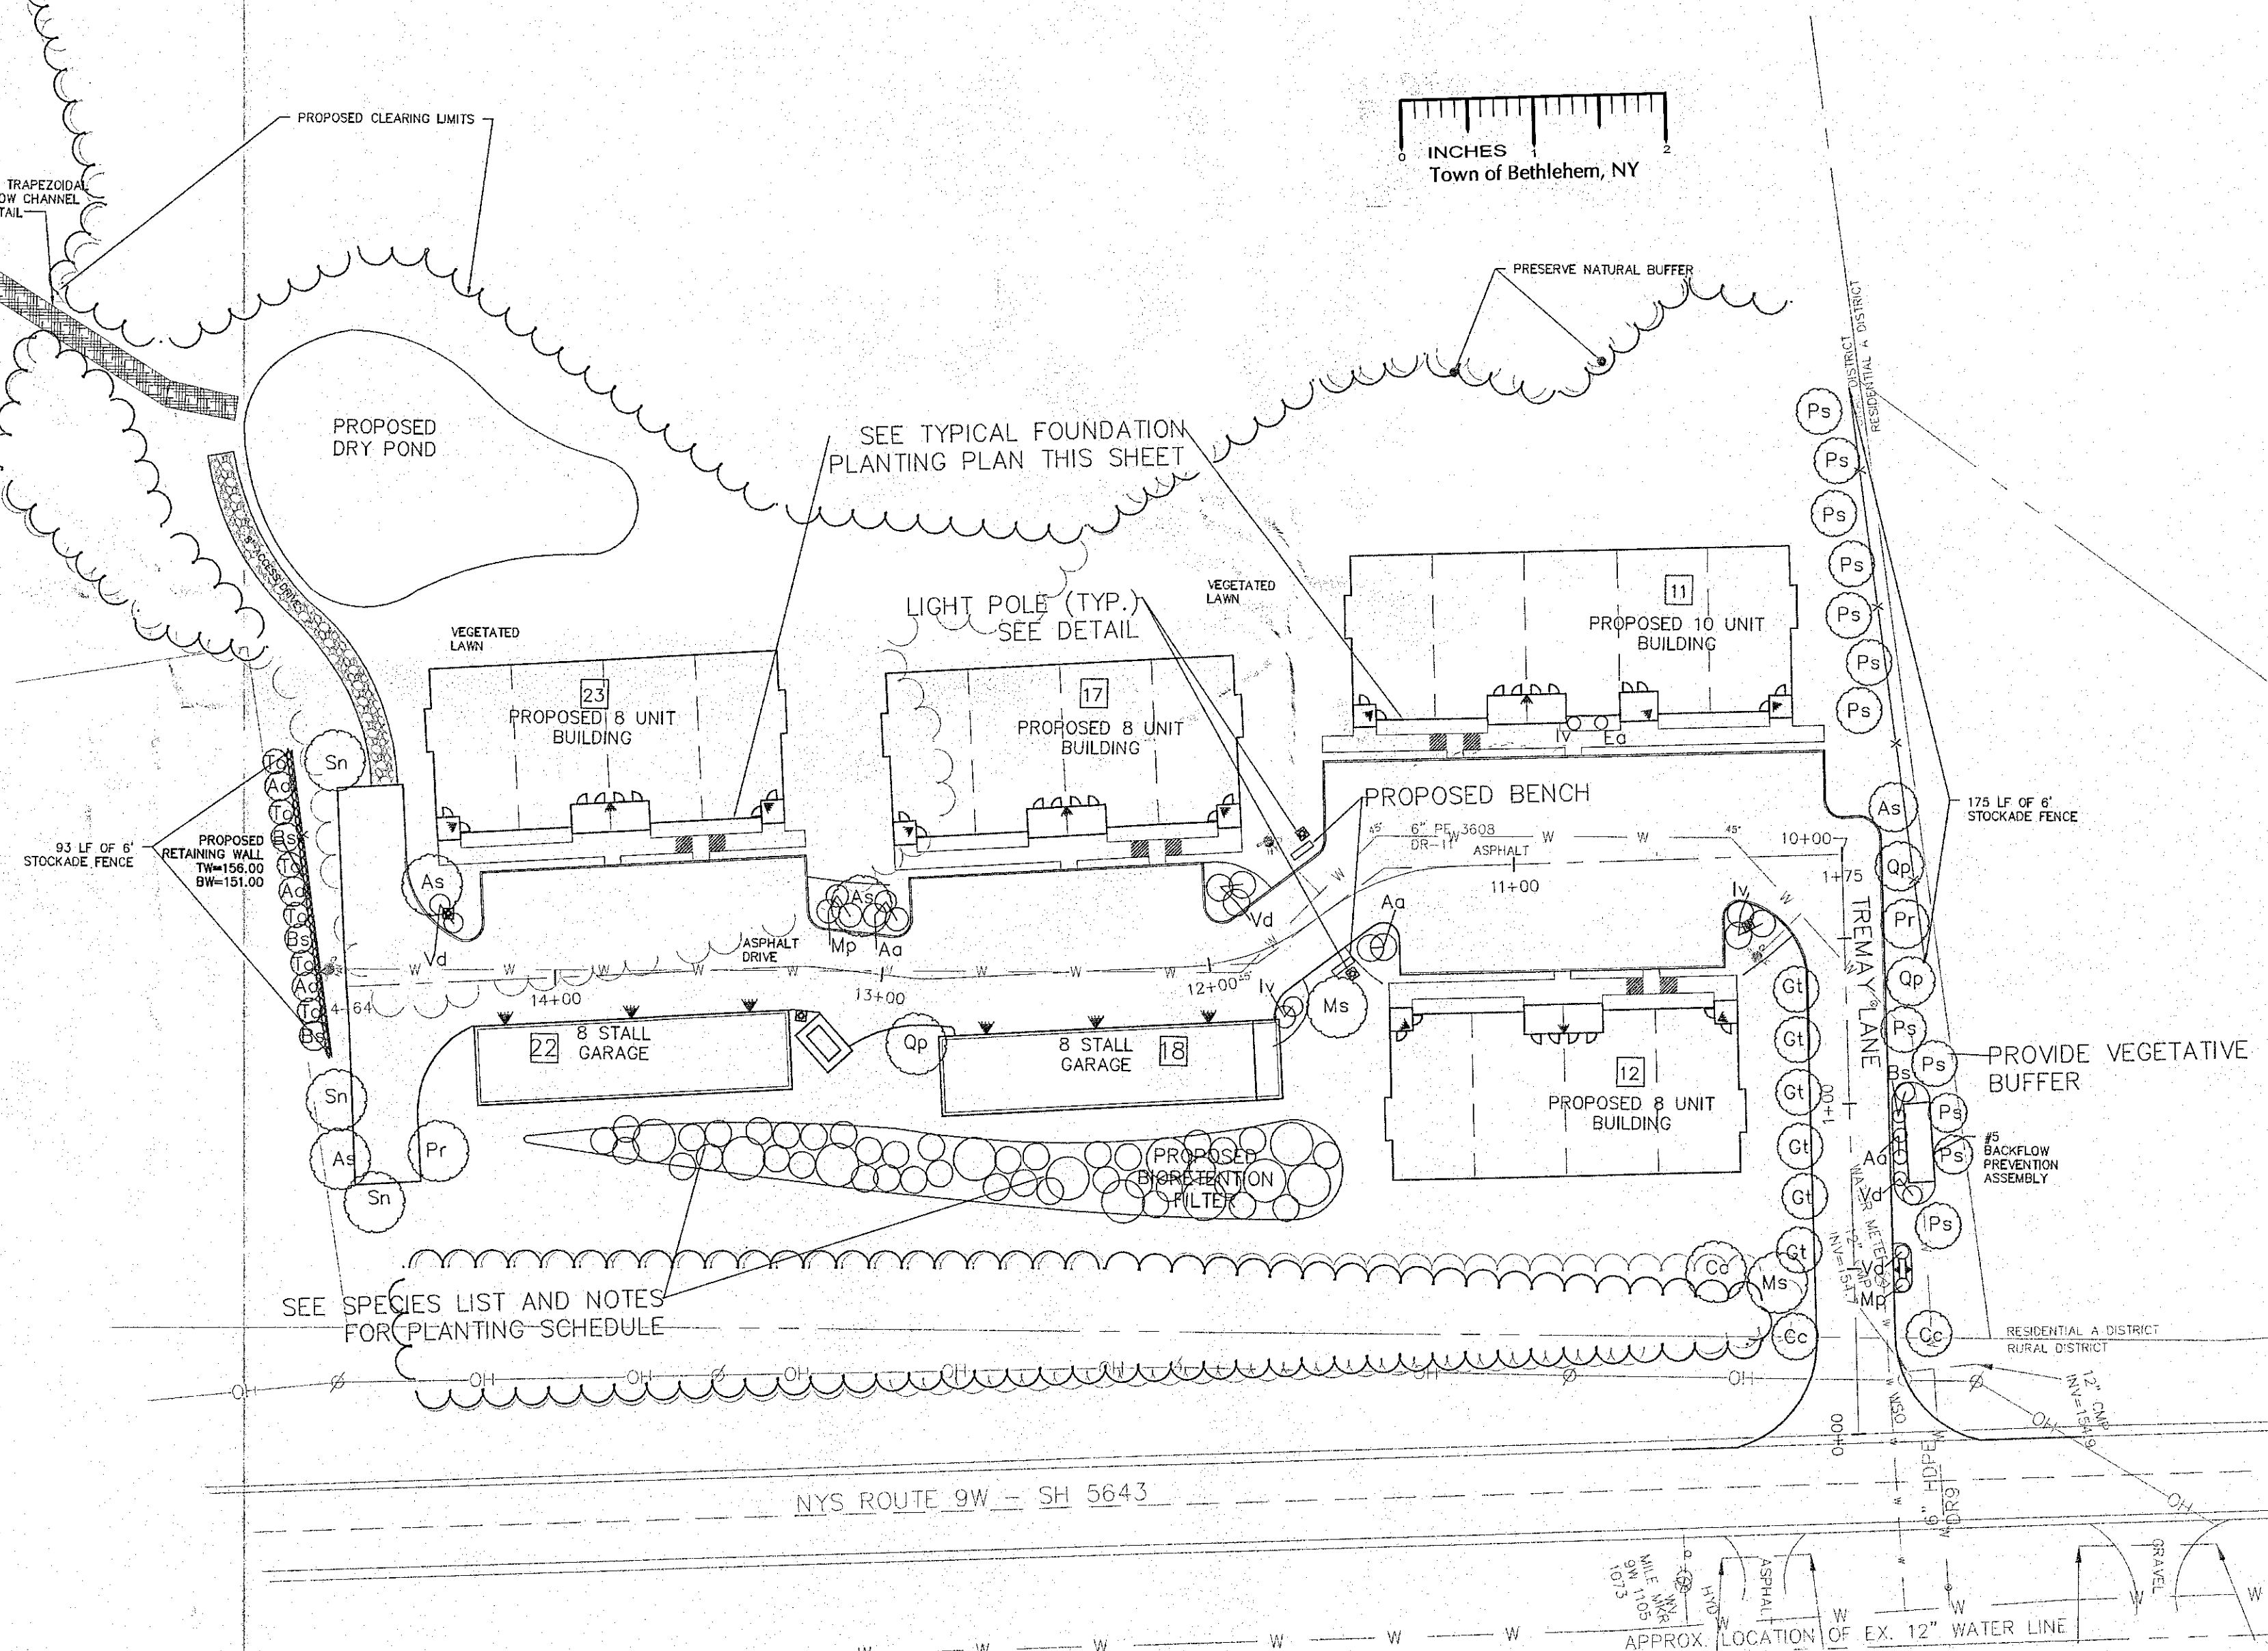
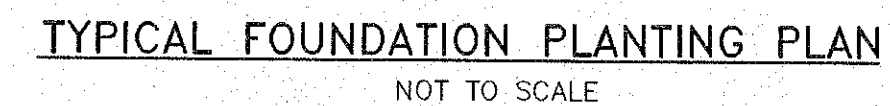
- 1) PLANTS SHALL BE PLACED IN A RANDOM, NATURAL ORDER
- 2) TREES SHALL BE PLANTED 10-20' O.C.
- 3) SHRUBS SHALL BE PLACED 5-10' O.C.

ALBANY COUNTY DEPARTMENT OF HEALTH
DIVISION OF ENVIRONMENTAL HEALTH SERVICES

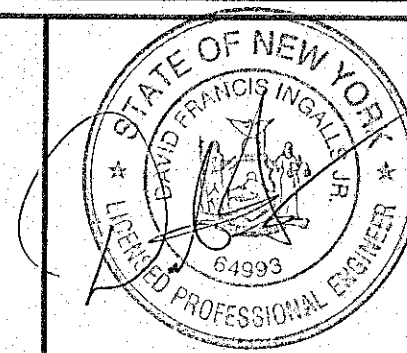
By direction of the Commissioner of Health, these
plans are hereby approved. See first sheet for
date and signature.

Town of Bethlehem Planning Board
By direction of the Chairman
these plans are hereby Approved.
See first sheet for date & signature.

PLANNING BOARD APPROVAL

[illegible]

FOR INFORMATION ONLY
NOT FOR CONSTRUCTION



ingalls

ingalls & associates, LLP
engineers / surveyors

2603 GUILDERLAND AVENUE
SCHENECTADY, N.Y. 12306
PHONE: (518) 393-7725
FAX: (518) 393-2324

LANDSCAPE PLAN
1035 ROUTE 9W
LOCUST VIEW APARTMENTS

TOWN OF BETHLEHEM
COUNTY OF ALBANY STATE OF NEW YORK

DATE: NOVEMBER 2 2011	CHECKED BY: D.F.I. JCB NO 10 2011	SCALE: 1" = 40'
--------------------------	--------------------------------------	-----------------

DATE: NOVEMBER 2 2011	CHECKED BY: D.F.I. JCB NO 10 2011	SCALE: 1" = 40'
--------------------------	--------------------------------------	-----------------

NOVEMBER 2, 2011	JOB NO. 10-084	SCALE: 1" = 40'
------------------	----------------	-----------------

DRAWN BY: C.D.L.
CADD FILE: PLOT.DWG SHEET 4 OF 10