


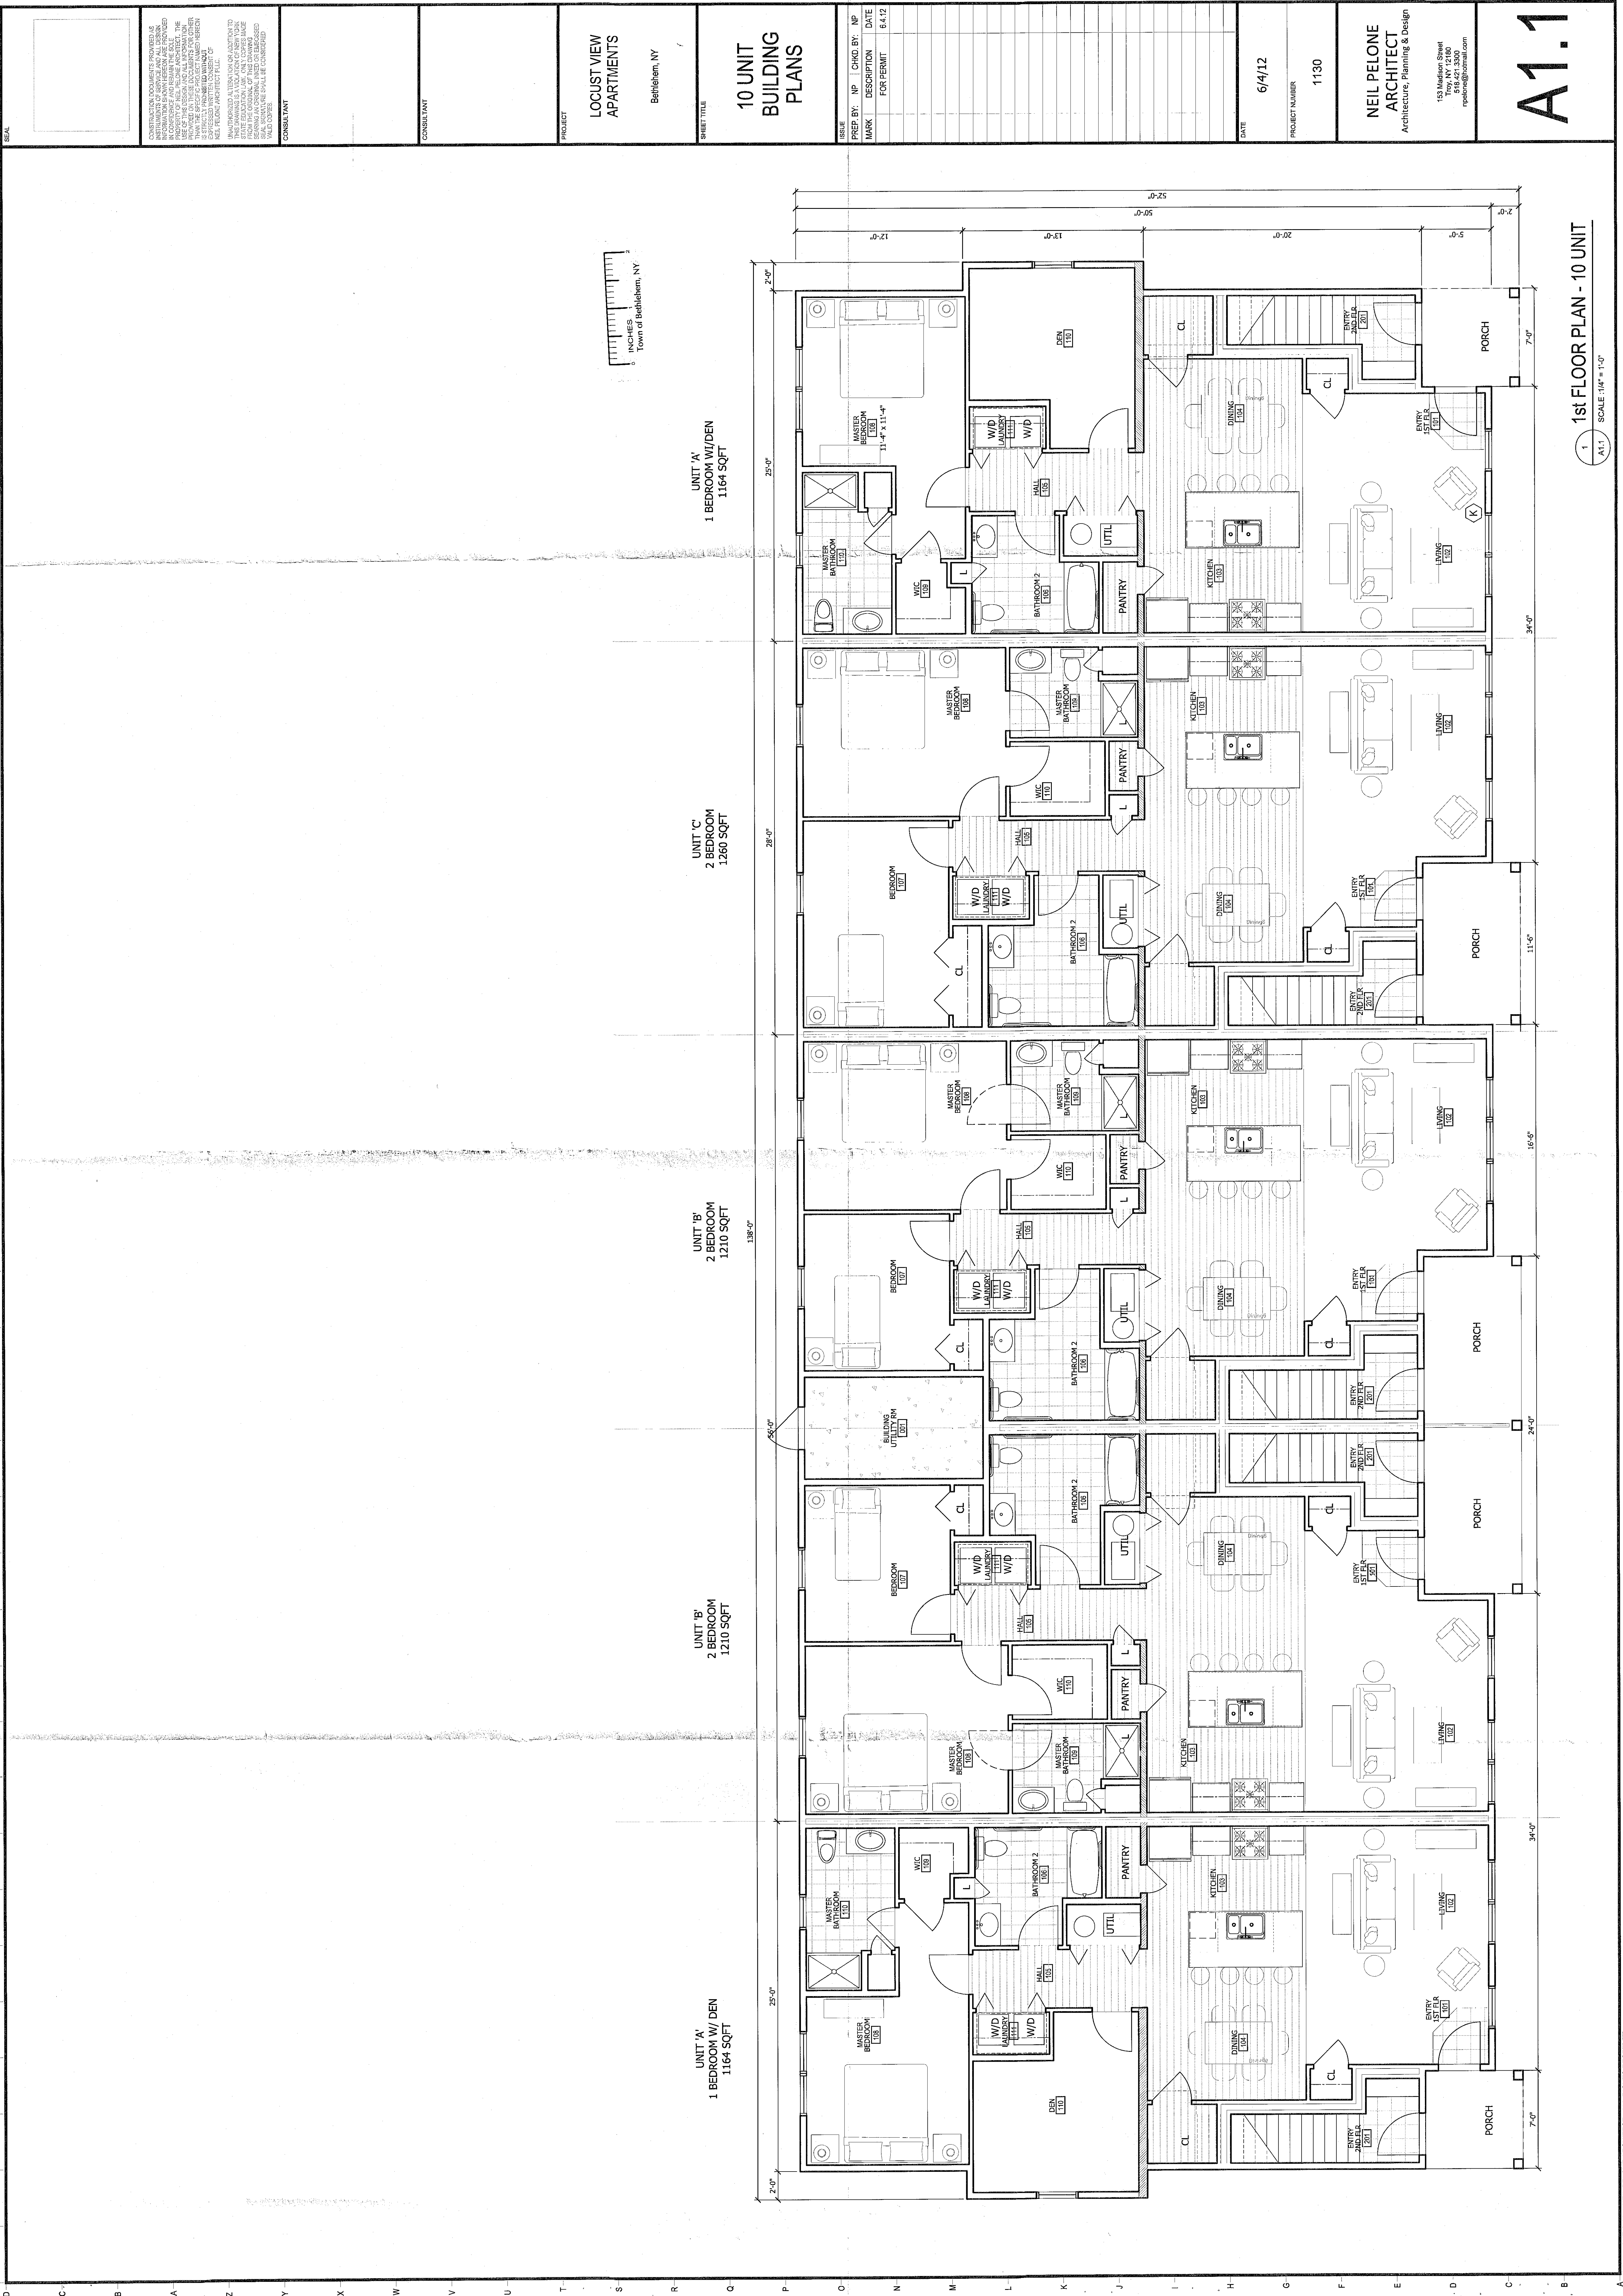

CONSTRUCTION DOCUMENTS PREPARED AS INSTRUMENT OF SERVICE AND ALL DRAWINGS IN CONFORMANCE AND UNDER THE SEAL, SIGNATURE AND EXISTING THE SCALE. THE USE OF THIS DOCUMENT FOR ANY PURPOSE OTHER THAN THE SPECIFIC PROJECT AND DATE HEREIN IS EXPRESSLY PROHIBITED. 

CONSULTANT

PROJECT

LOCUST VIEW APARTMENTS
Bethlehem, NY

SHEET TITLE
10 UNIT BUILDING PLANS

PREP BY: NP
CHKD BY: NP
DATE: 6.4.12
FOR PERMIT

DATE: 6/4/12
PROJECT NUMBER: 1130

NEIL PELONE ARCHITECT
Architecture, Planning & Design
153 Madison Street
Troy, NY 12180

A1.1