


A³

UNIT 'A'
1 BEDROOM W/ DEN
1164 SQFT

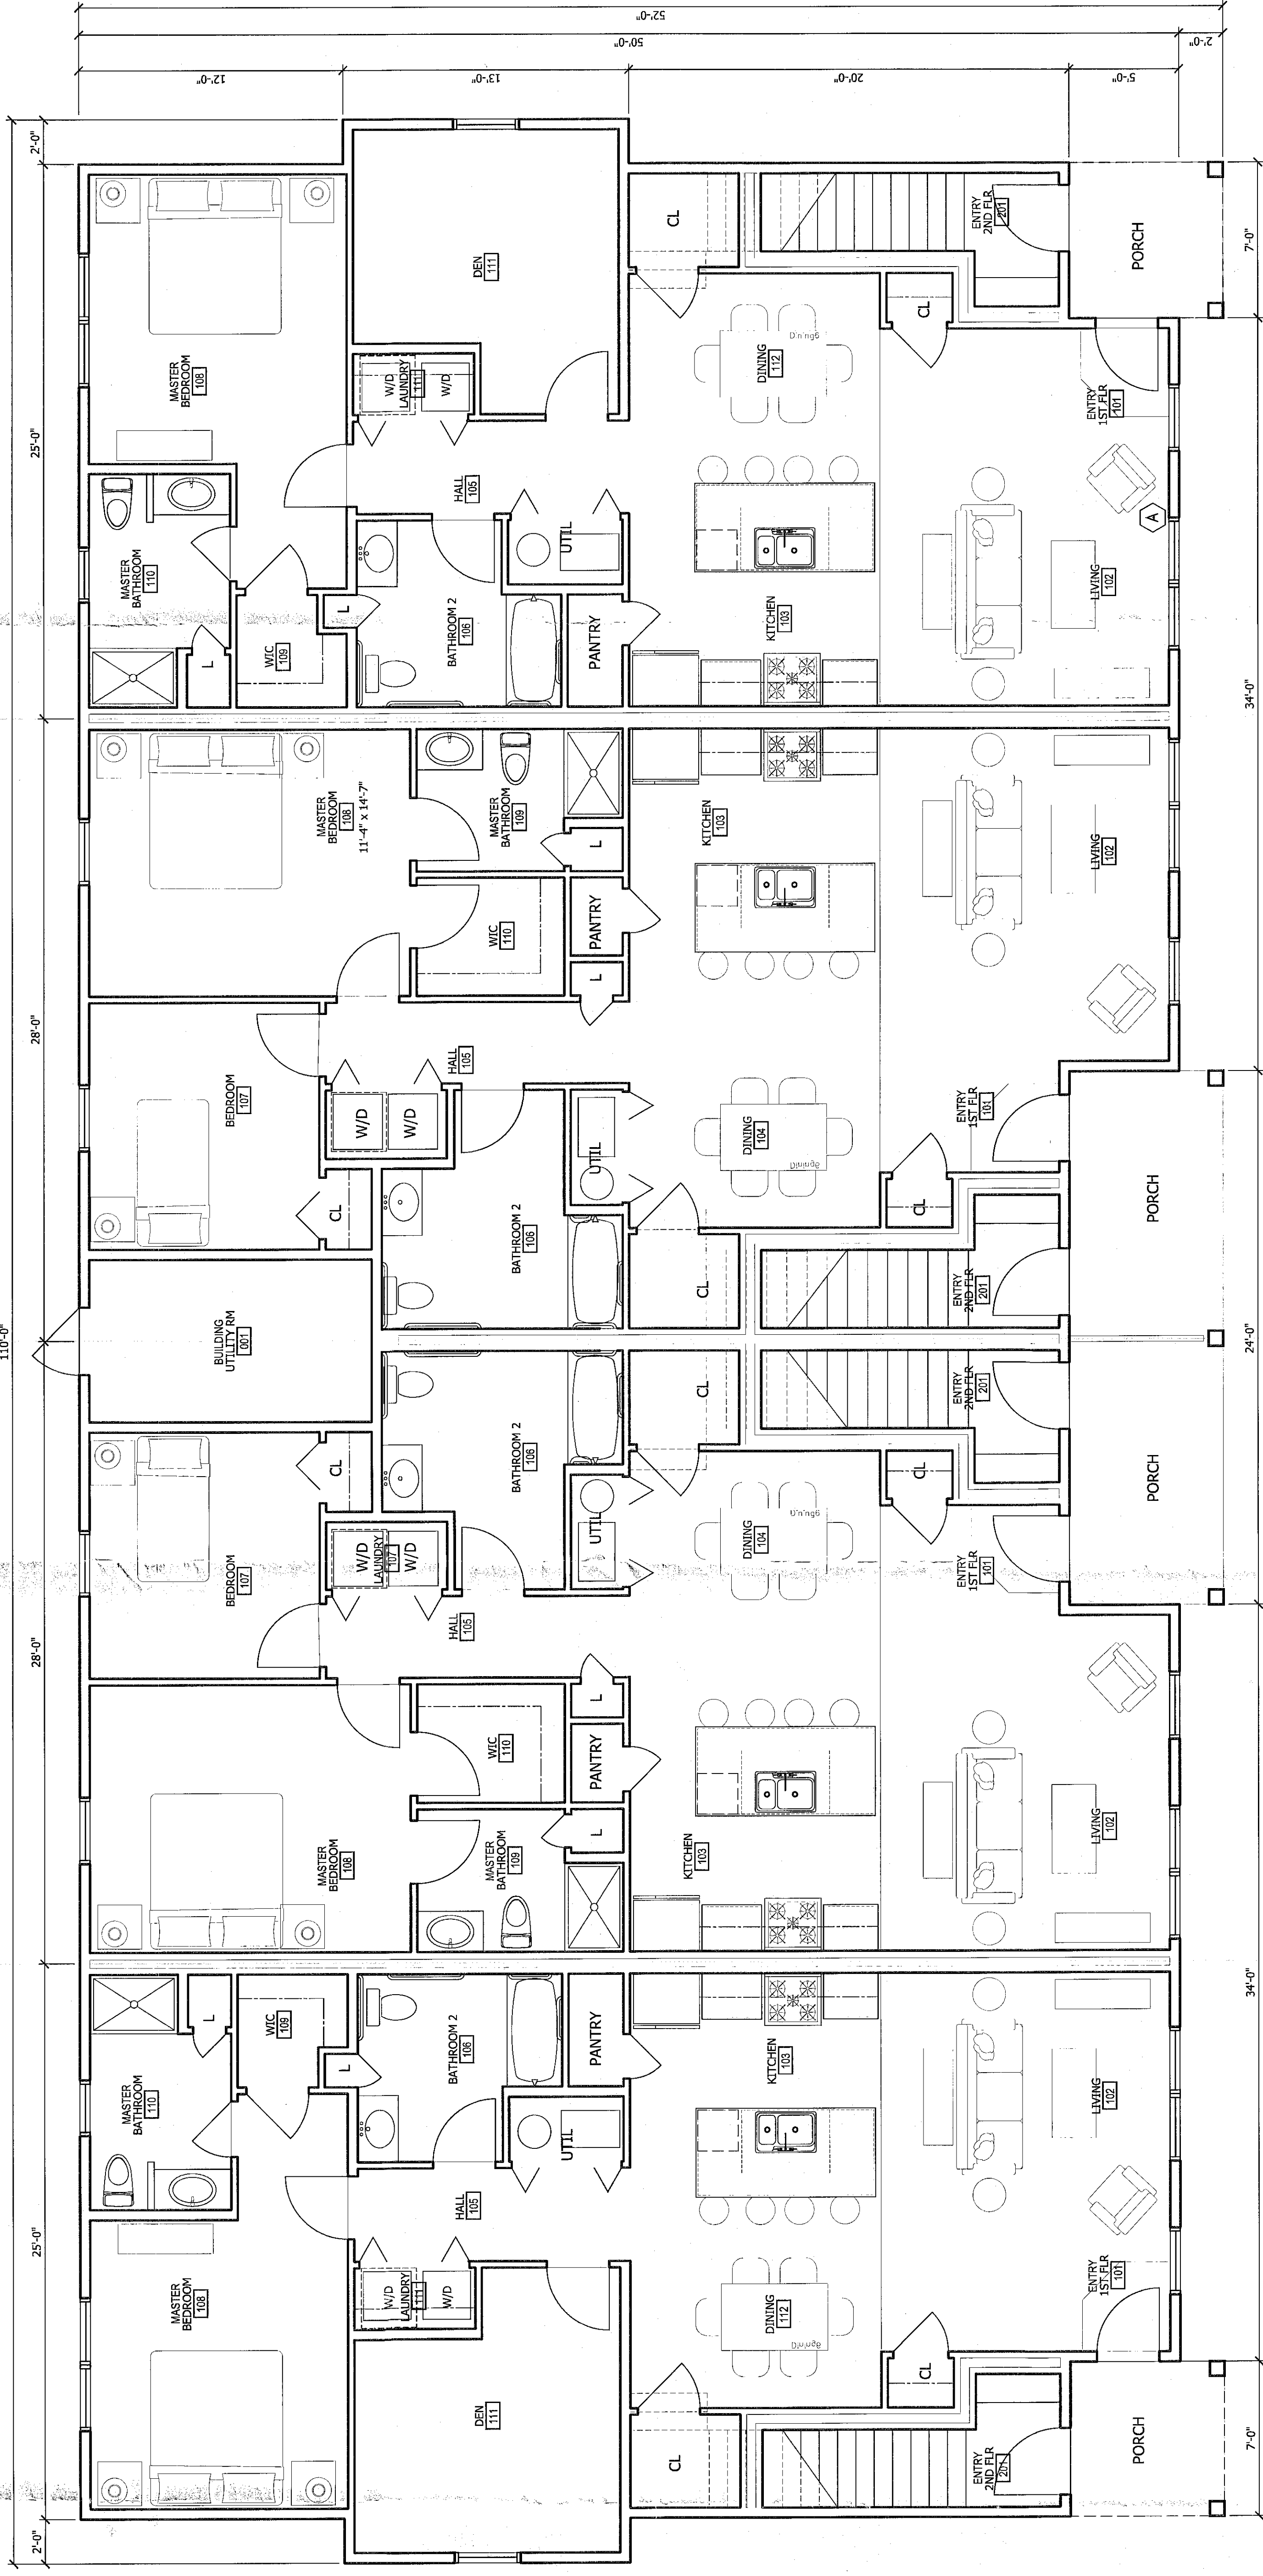

1st FLOOR PLAN - 8 UNIT